




**Site Plan**    Scale 1" = 10'  
Rough contour lines only. See survey for accuracy.

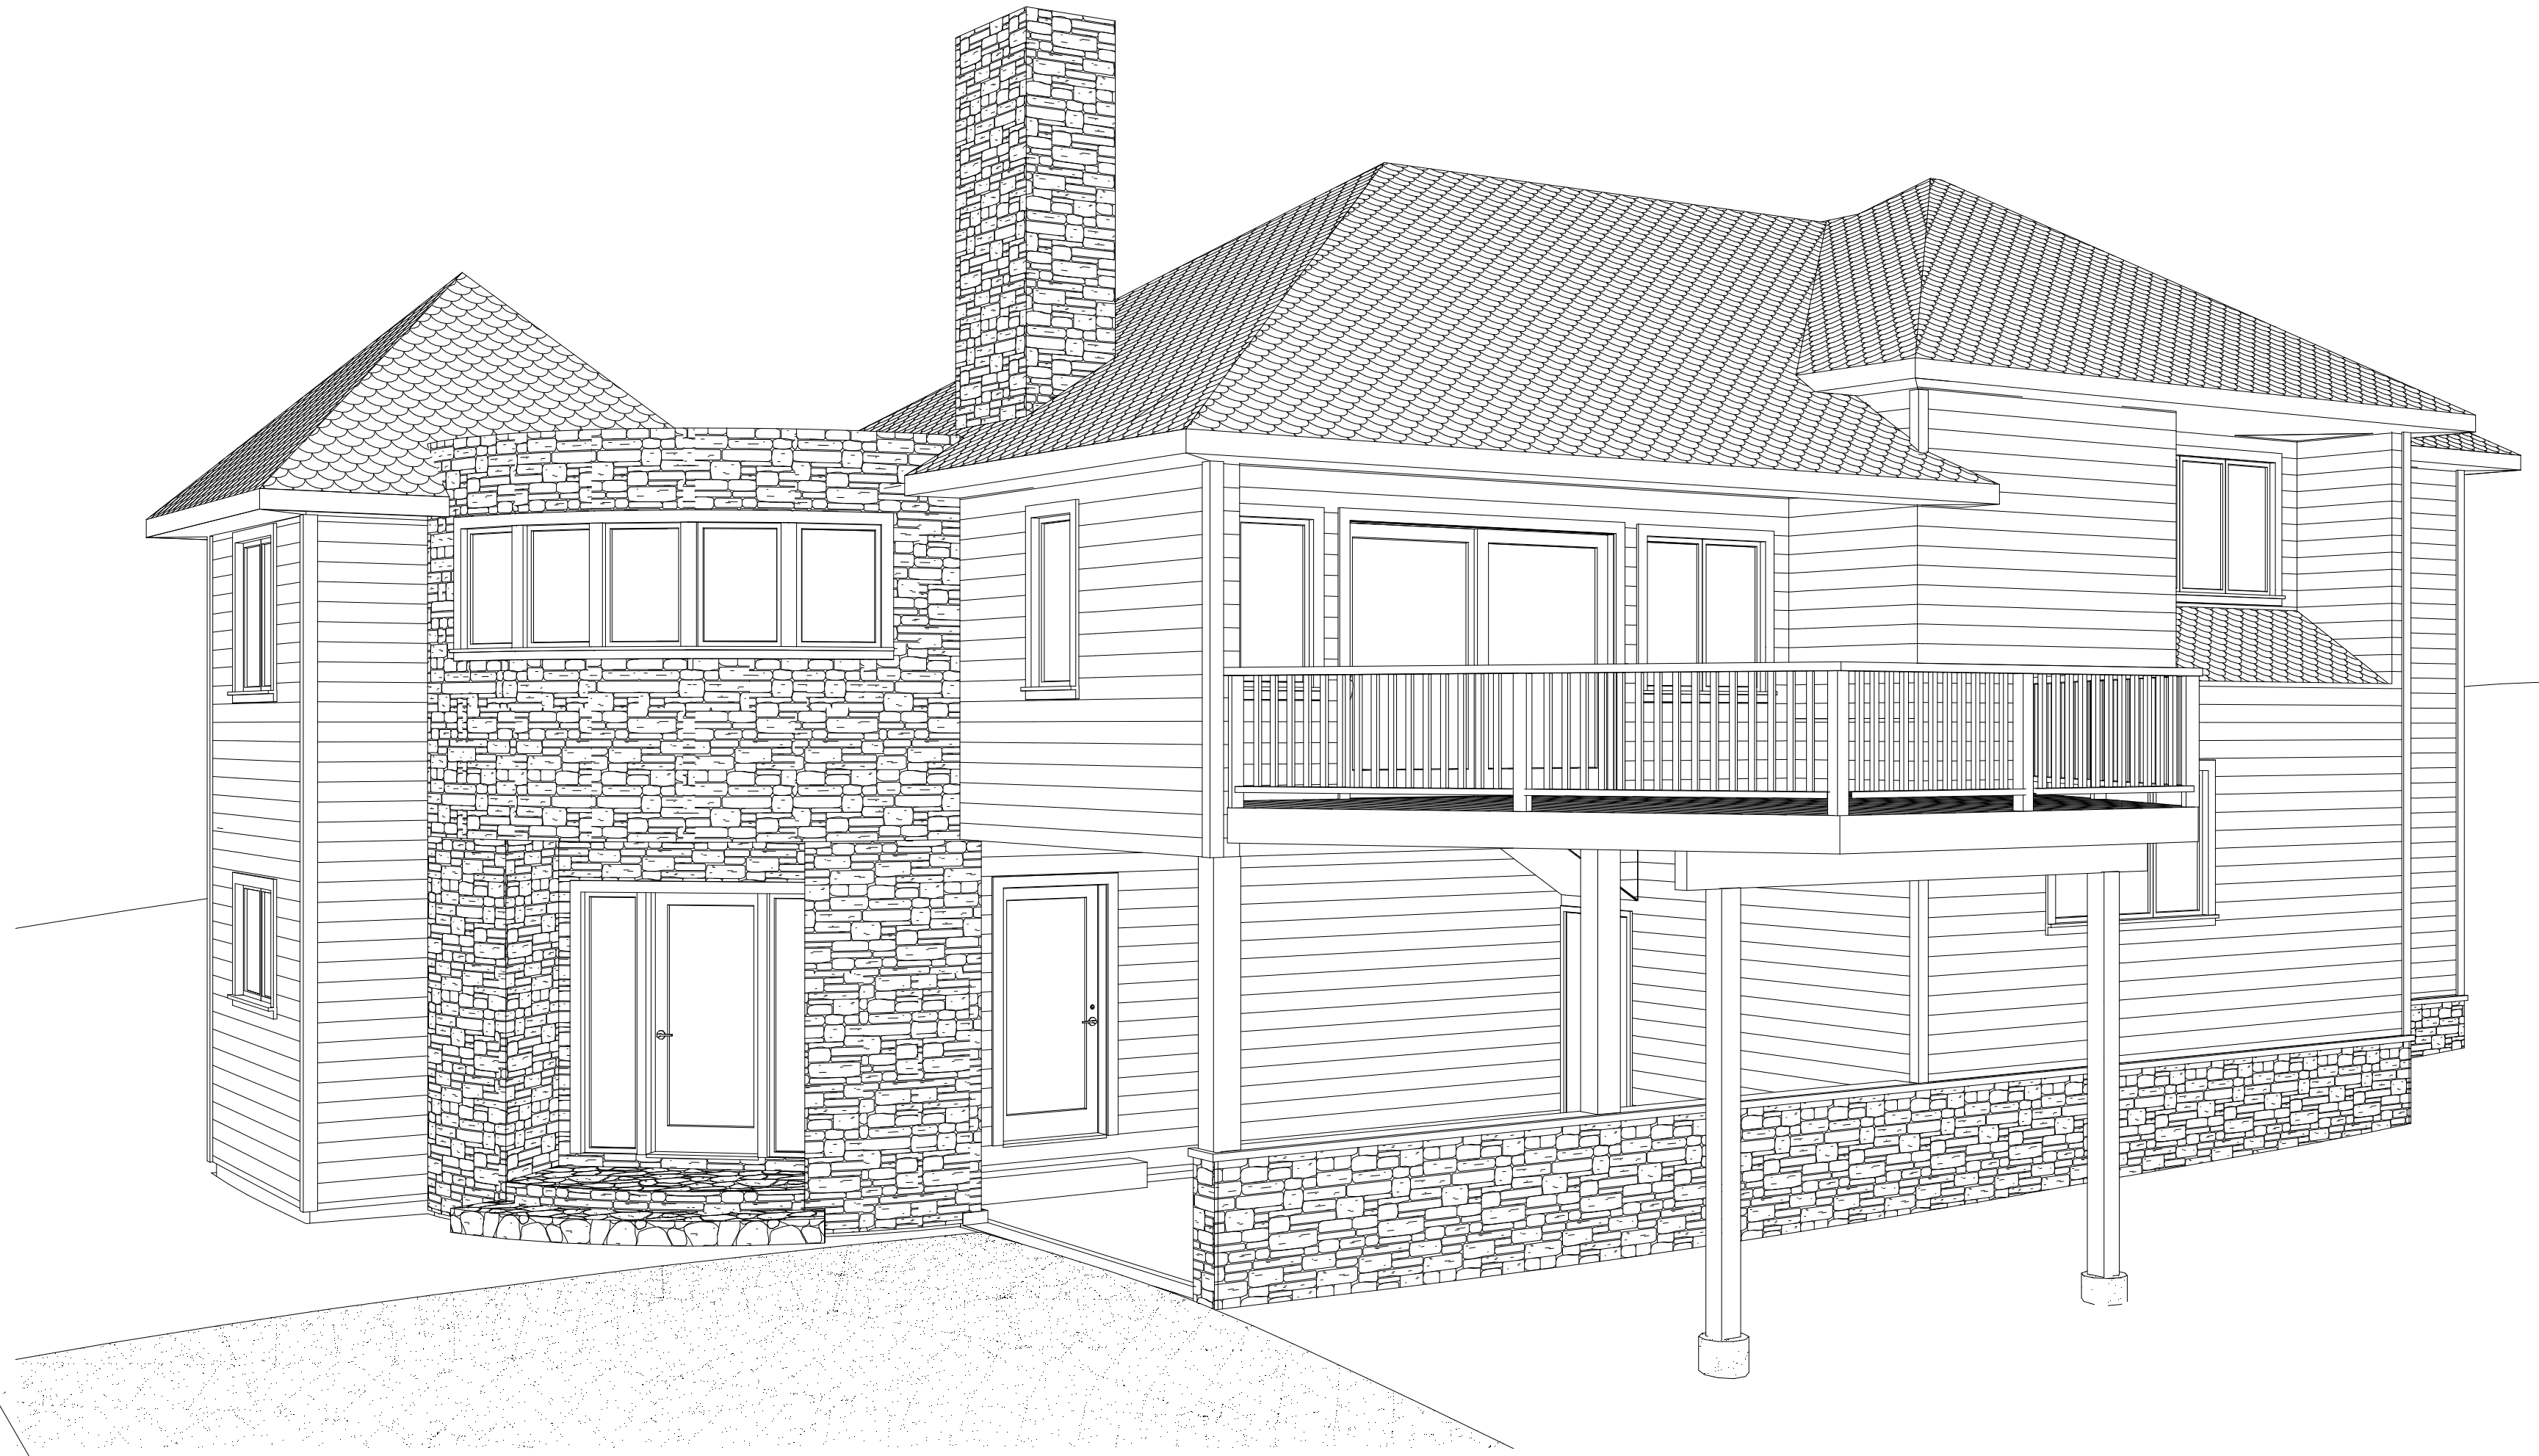


**Overview**


- Contents:**
- 1 - Overview & Site Plan
  - 2 - Foundation Plan & First FI Plan
  - 3 - Second FI Plan & Sections
  - 4 - Elevations
  - 5 - Elevations & Code Conformance

|                                               |   |          |           |       |
|-----------------------------------------------|---|----------|-----------|-------|
| Proposed Dwelling<br>68 Essex St. Montauk, NY | Copyright (c) 2006. All rights reserved.<br><b>David A. Webb, Inc.</b><br>Design, Drafting, Engineering,<br>General Contracting<br>516 - 982 - 8502 |          |           |       |
|                                               | Date   | Drawn by | Scale     | Sheet |
|                                               | 3/18/06   | DW       | 1/4" = 1' | 1     |
| Overview & Site Plan                          |   |          |           |       |



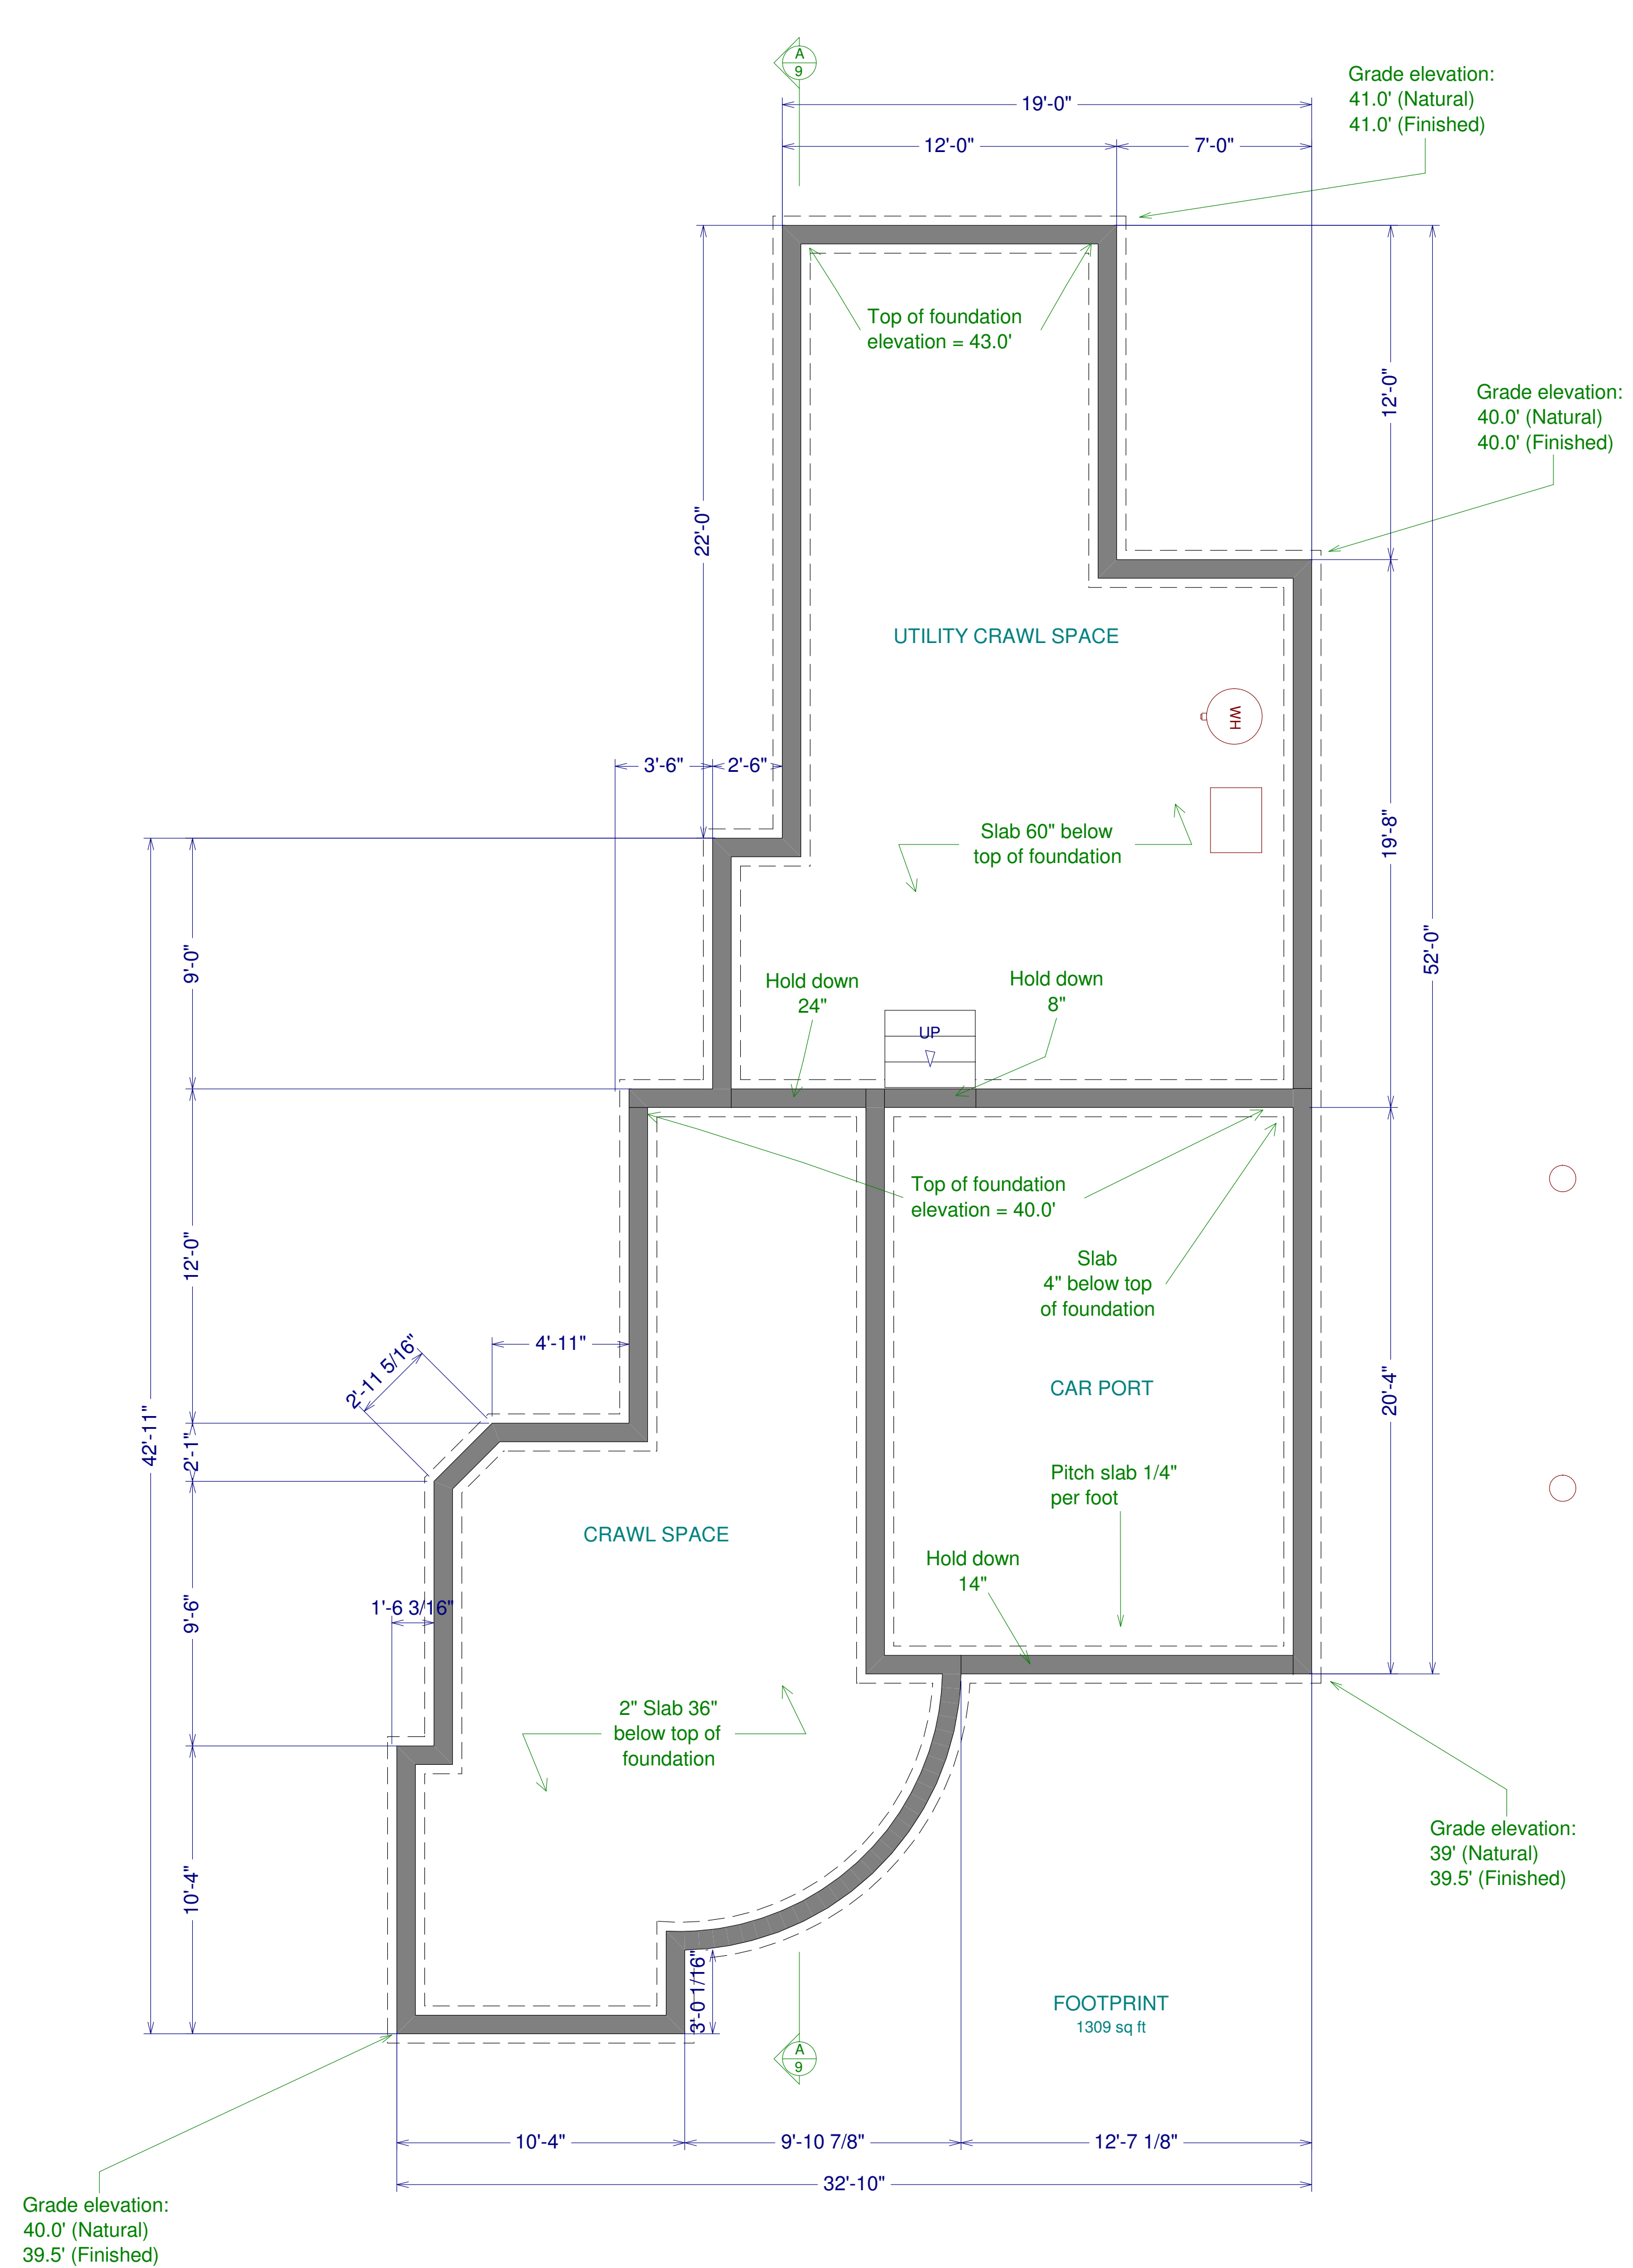


Foundation Plan

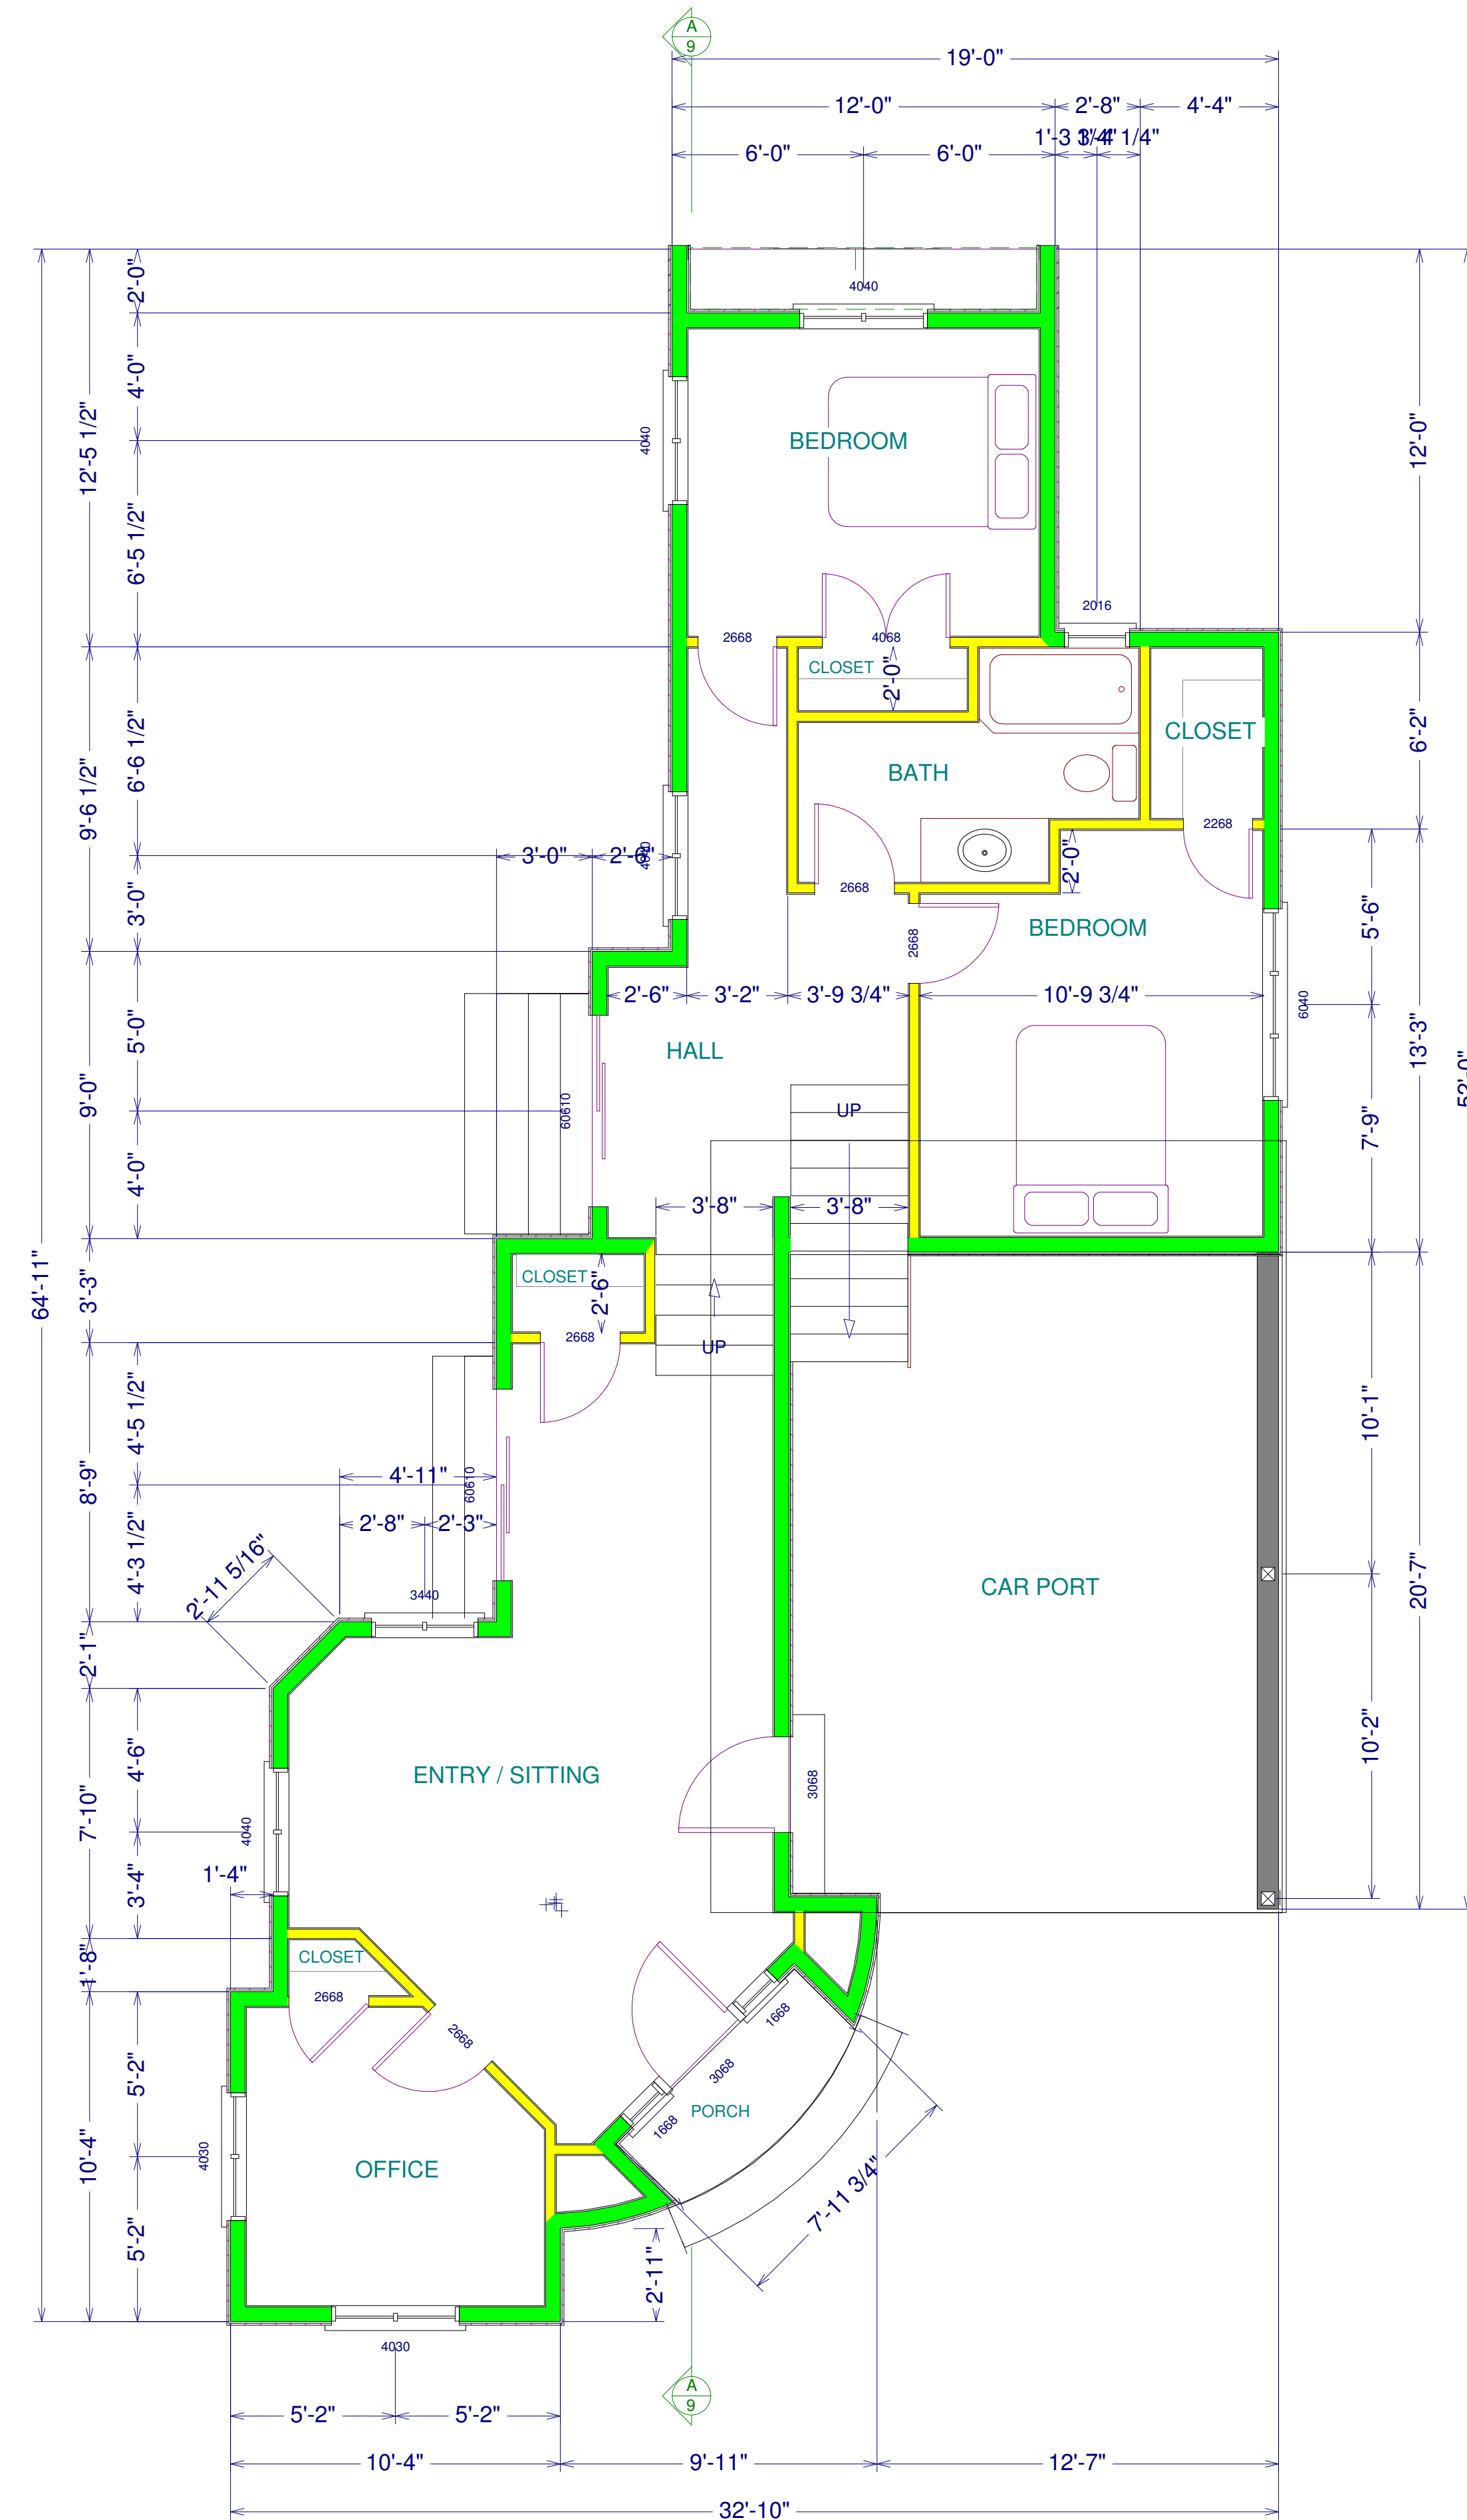

First Floor Plan



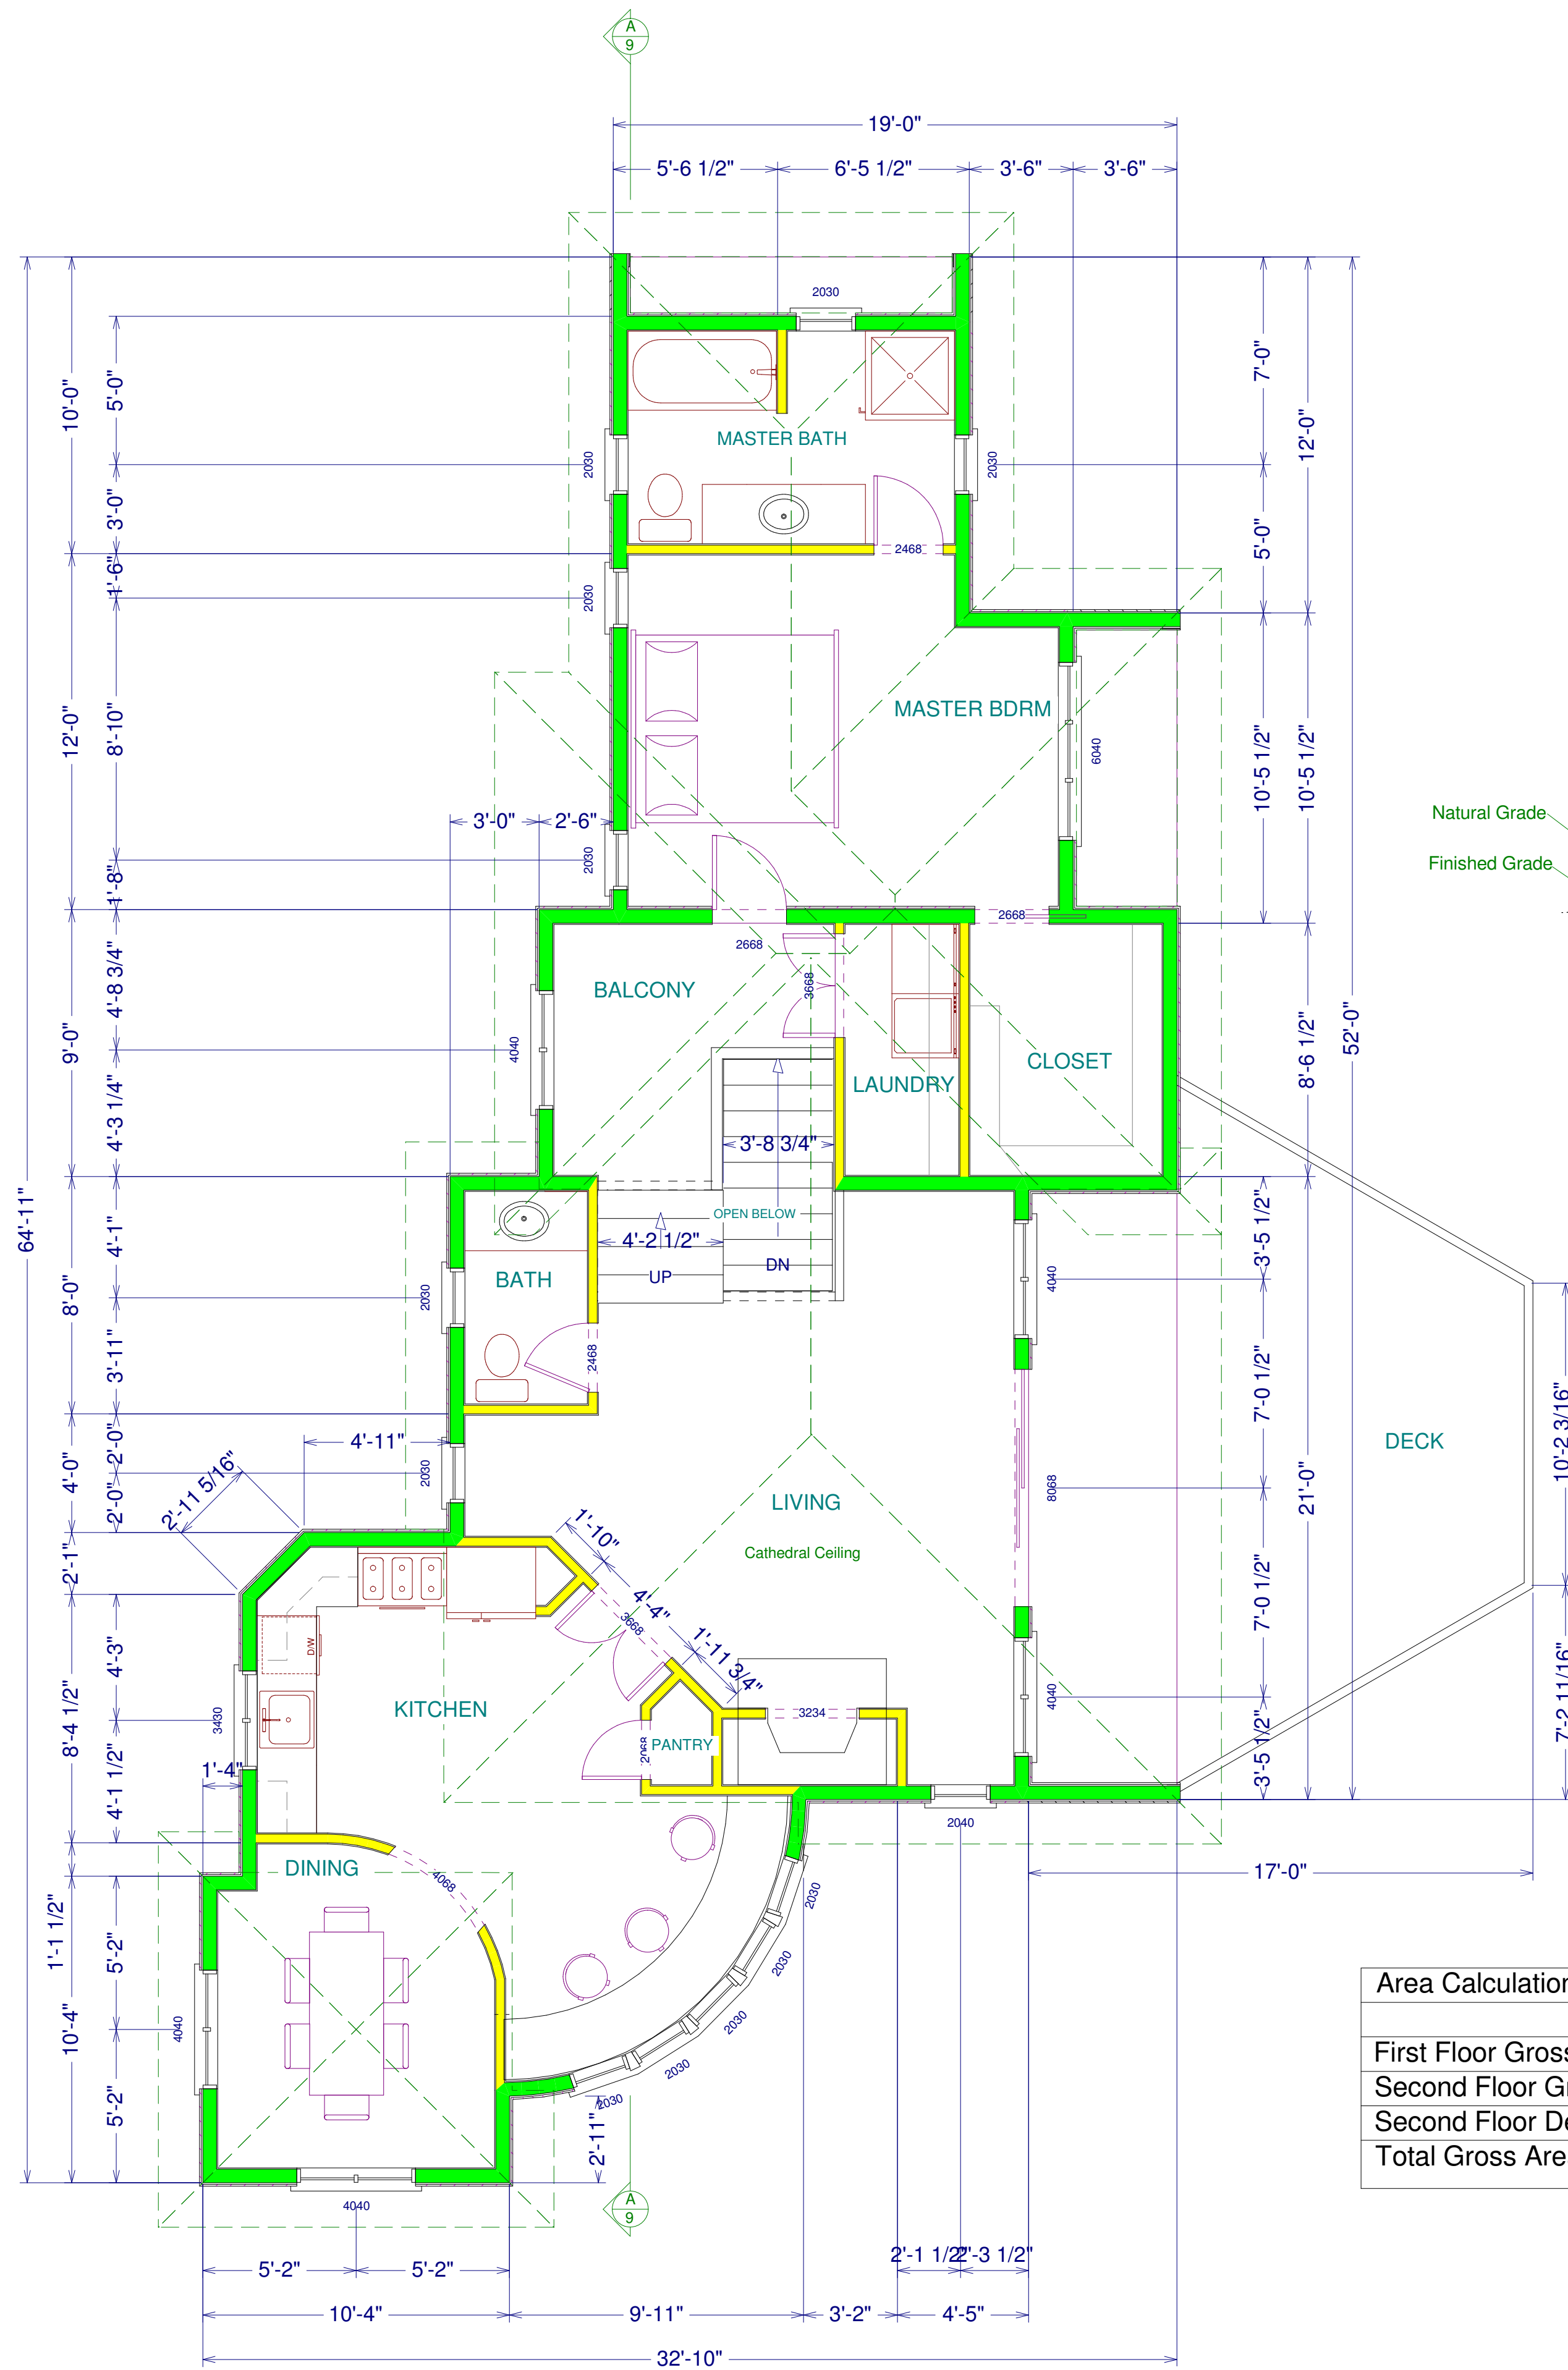

Second Floor Plan

Natural Grade  
Finished Grade



Section A

| WINDOW SCHEDULE |     |       |      |               |                        |                |      |
|-----------------|-----|-------|------|---------------|------------------------|----------------|------|
| NUMBER          | QTY | FLOOR | SIZE | R/O           | DESCRIPTION            | HEADER         | CODE |
| W01             | 2   | 1     | 1668 | 19X81 1/2     | FIXED GLASS            | 2X4X22 (2)     |      |
| W02             | 1   | 1     | 2016 | 25 1/2X19 1/2 | AWNING                 | 2X6X28 1/2 (2) |      |
| W03             | 1   | 1     | 3440 | 41X49 1/2     | DBL CASEMENT-LHL/RHR   | 2X7X44 (2)     |      |
| W04             | 1   | 1     | 4030 | 49X37 1/2     | DBL CASEMENT-LHL/RHR   | 2X11X52 (2)    |      |
| W05             | 1   | 1     | 4030 | 49X37 1/2     | DBL CASEMENT-LHL/RHR   | 2X7X52 (2)     |      |
| W06             | 4   | 1     | 4040 | 49X49 1/2     | DBL CASEMENT-LHL/RHR   | 2X11X52 (2)    |      |
| W07             | 1   | 1     | 6040 | 73X49 1/2     | TRIPLE CASEMNT-LHL/RHR | 2X11X76 (2)    |      |
| W08             | 12  | 2     | 2030 | 25X37 1/2     | SNGL CASEMENT-HR       | 2X6X28 (2)     |      |
| W09             | 1   | 2     | 2040 | 25X49 1/2     | SNGL CASEMENT-HR       | 2X6X28 (2)     |      |
| W10             | 1   | 2     | 3430 | 41X37 1/2     | DBL CASEMENT-LHL/RHR   | 2X7X44 (2)     |      |
| W11             | 1   | 2     | 4040 | 49X49 1/2     | DBL CASEMENT-LHL/RHR   | 2X5X52 (2)     |      |
| W12             | 4   | 2     | 4040 | 49X49 1/2     | DBL CASEMENT-LHL/RHR   | 2X7X52 (2)     |      |
| W13             | 1   | 2     | 6040 | 73X49 1/2     | TRIPLE CASEMNT-LHL/RHR | 2X11X76 (2)    |      |

| DOOR SCHEDULE |     |       |       |               |                                         |      |
|---------------|-----|-------|-------|---------------|-----------------------------------------|------|
| NUMBER        | QTY | FLOOR | SIZE  | R/O           | DESCRIPTION                             | CODE |
| D01           | 1   | 1     | 2268  | 27X81 1/2     | 3 PANEL DOOR - COLOR BRITE WHITE        |      |
| D02           | 1   | 1     | 2668  | 30 5/8X81 1/2 | 3 PANEL DOOR - COLOR BRITE WHITE        |      |
| D03           | 5   | 1     | 2668  | 31X81 1/2     | 3 PANEL DOOR - COLOR BRITE WHITE        |      |
| D04           | 1   | 1     | 3068  | 37X81 1/2     | EXT. HINGED                             |      |
| D05           | 1   | 1     | 3068  | 37X81 1/2     | EXT. HINGED-GLASS - MAUVE               |      |
| D06           | 1   | 1     | 3068  | 37X81 1/2     | EXT. HINGED-PANEL - MAUVE               |      |
| D07           | 1   | 1     | 4068  | 49X81 1/2     | 3 PANEL DOOR - COLOR BRITE WHITE        |      |
| D08           | 2   | 1     | 60610 | 73X83 1/2     | EXT. SLIDER-GLASS                       |      |
| D09           | 1   | 2     | 2068  | 25X81 1/2     | 3 PANEL DOOR - COLOR BRITE WHITE        |      |
| D10           | 2   | 2     | 2468  | 29X81 1/2     | 3 PANEL DOOR - COLOR BRITE WHITE        |      |
| D11           | 1   | 2     | 2668  | 31X81 1/2     | EXT. 3 PANEL DOOR - COLOR BRITE WHITE   |      |
| D12           | 1   | 2     | 2668  | 31X81 1/2     | POCKET 3 PANEL DOOR - COLOR BRITE WHITE |      |
| D13           | 1   | 2     | 3668  | 43X81 1/2     | EXT. 3 PANEL DOOR - COLOR BRITE WHITE   |      |
| D14           | 1   | 2     | 3668  | 43X81 1/2     | HINGED-GLASS                            |      |
| D15           | 1   | 2     | 8068  | 97X81 1/2     | EXT. SLIDER-GLASS - MAUVE               |      |


Copyright (c) 2006. All rights reserved.  
**David A. Webb, Inc.**  
Design, Drafting, Engineering,  
General Contracting  
516 - 982 - 8502

Proposed Dwelling  
68 Essex St. Montauk, NY


|         |          |           |       |
|---------|----------|-----------|-------|
| Date    | Drawn by | Scale     | Sheet |
| 3/18/06 | DW       | 1/4" = 1' | 3     |

Second Fl Plan & Sections



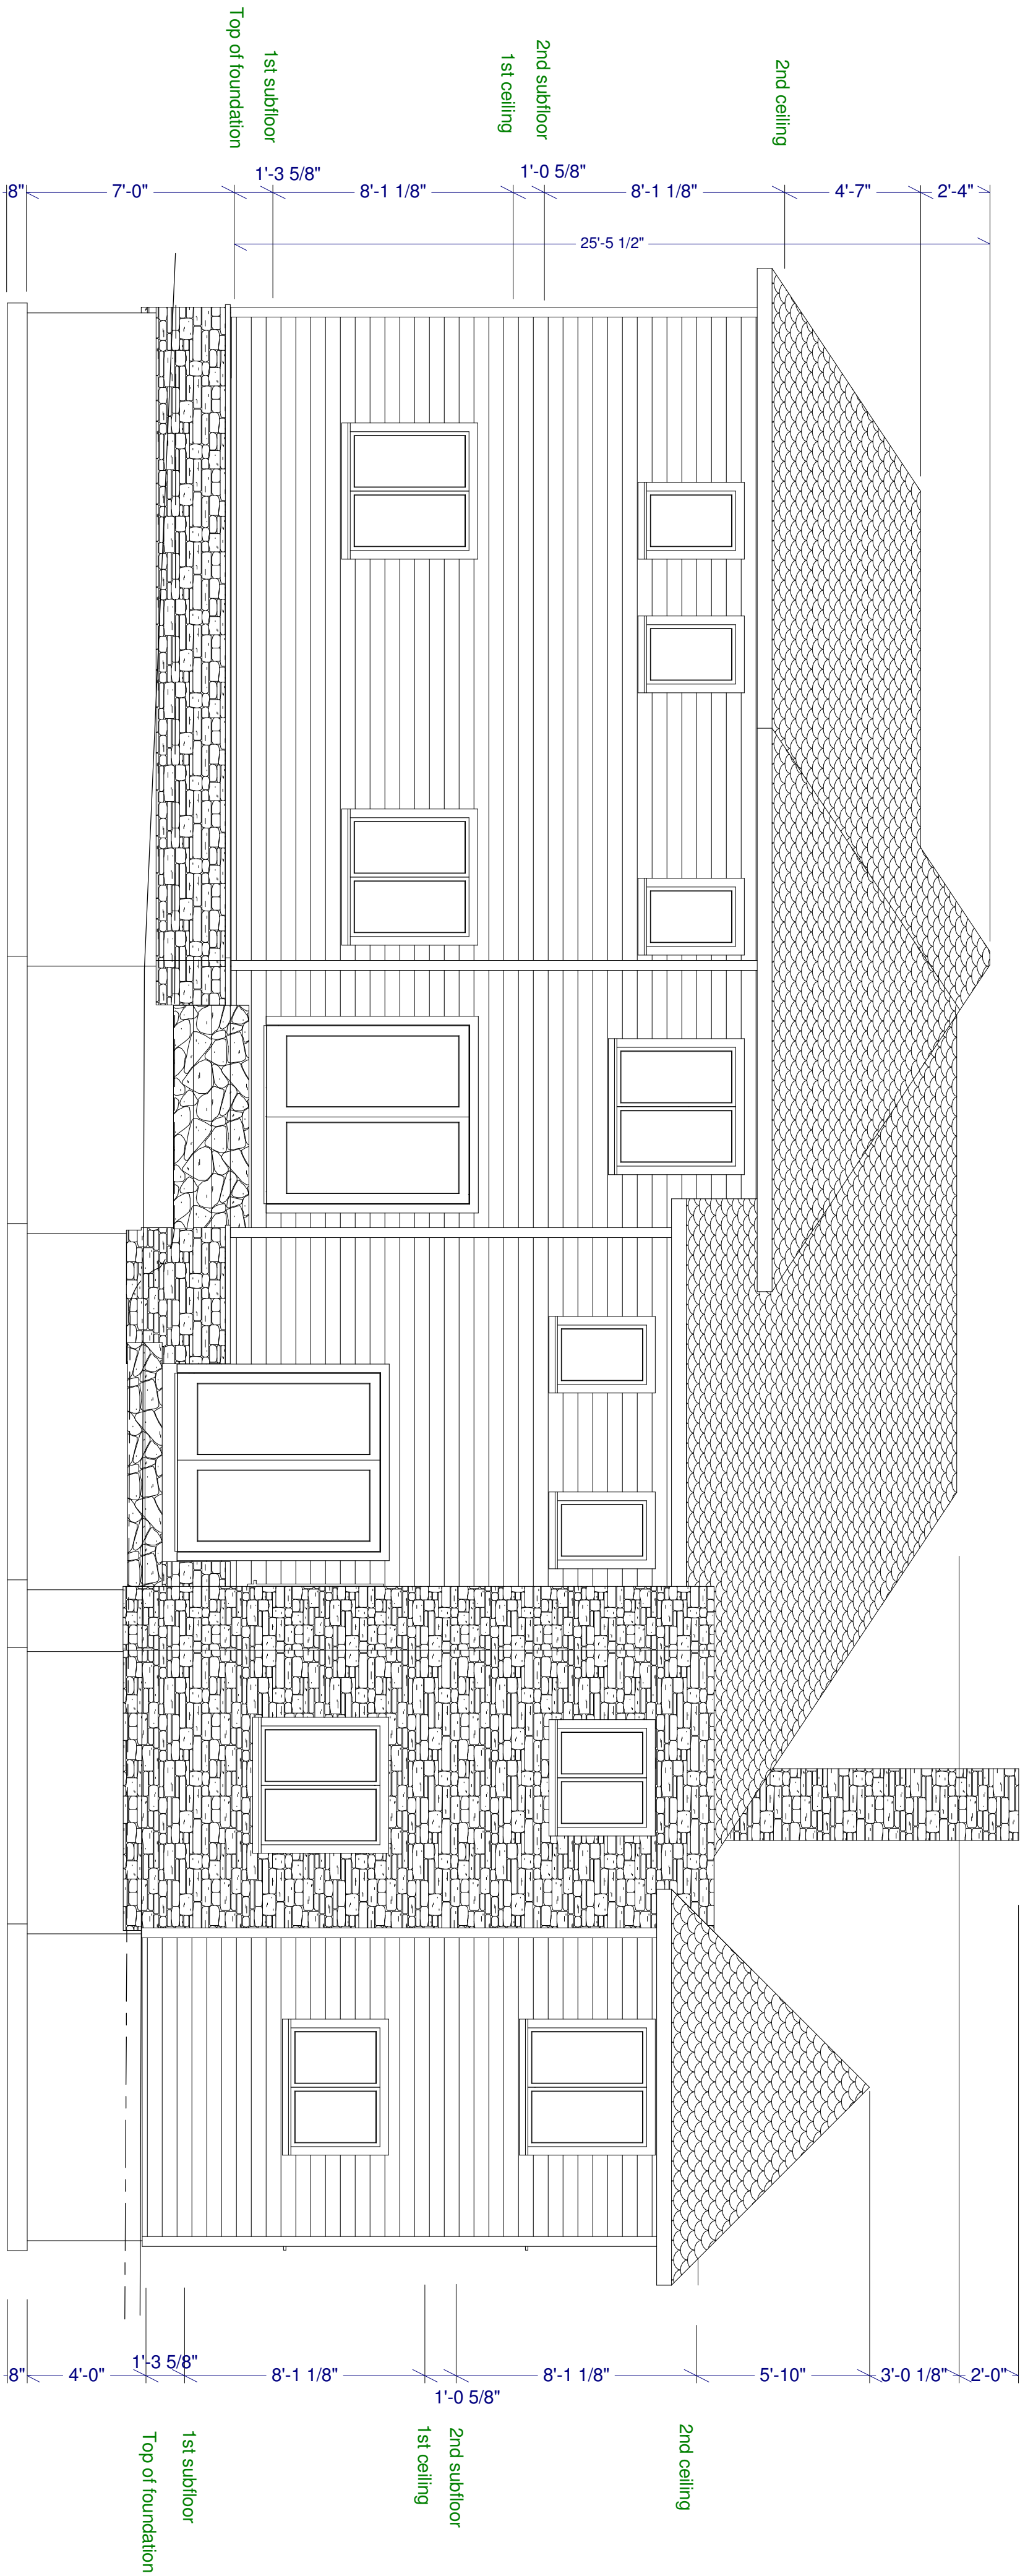

North Side

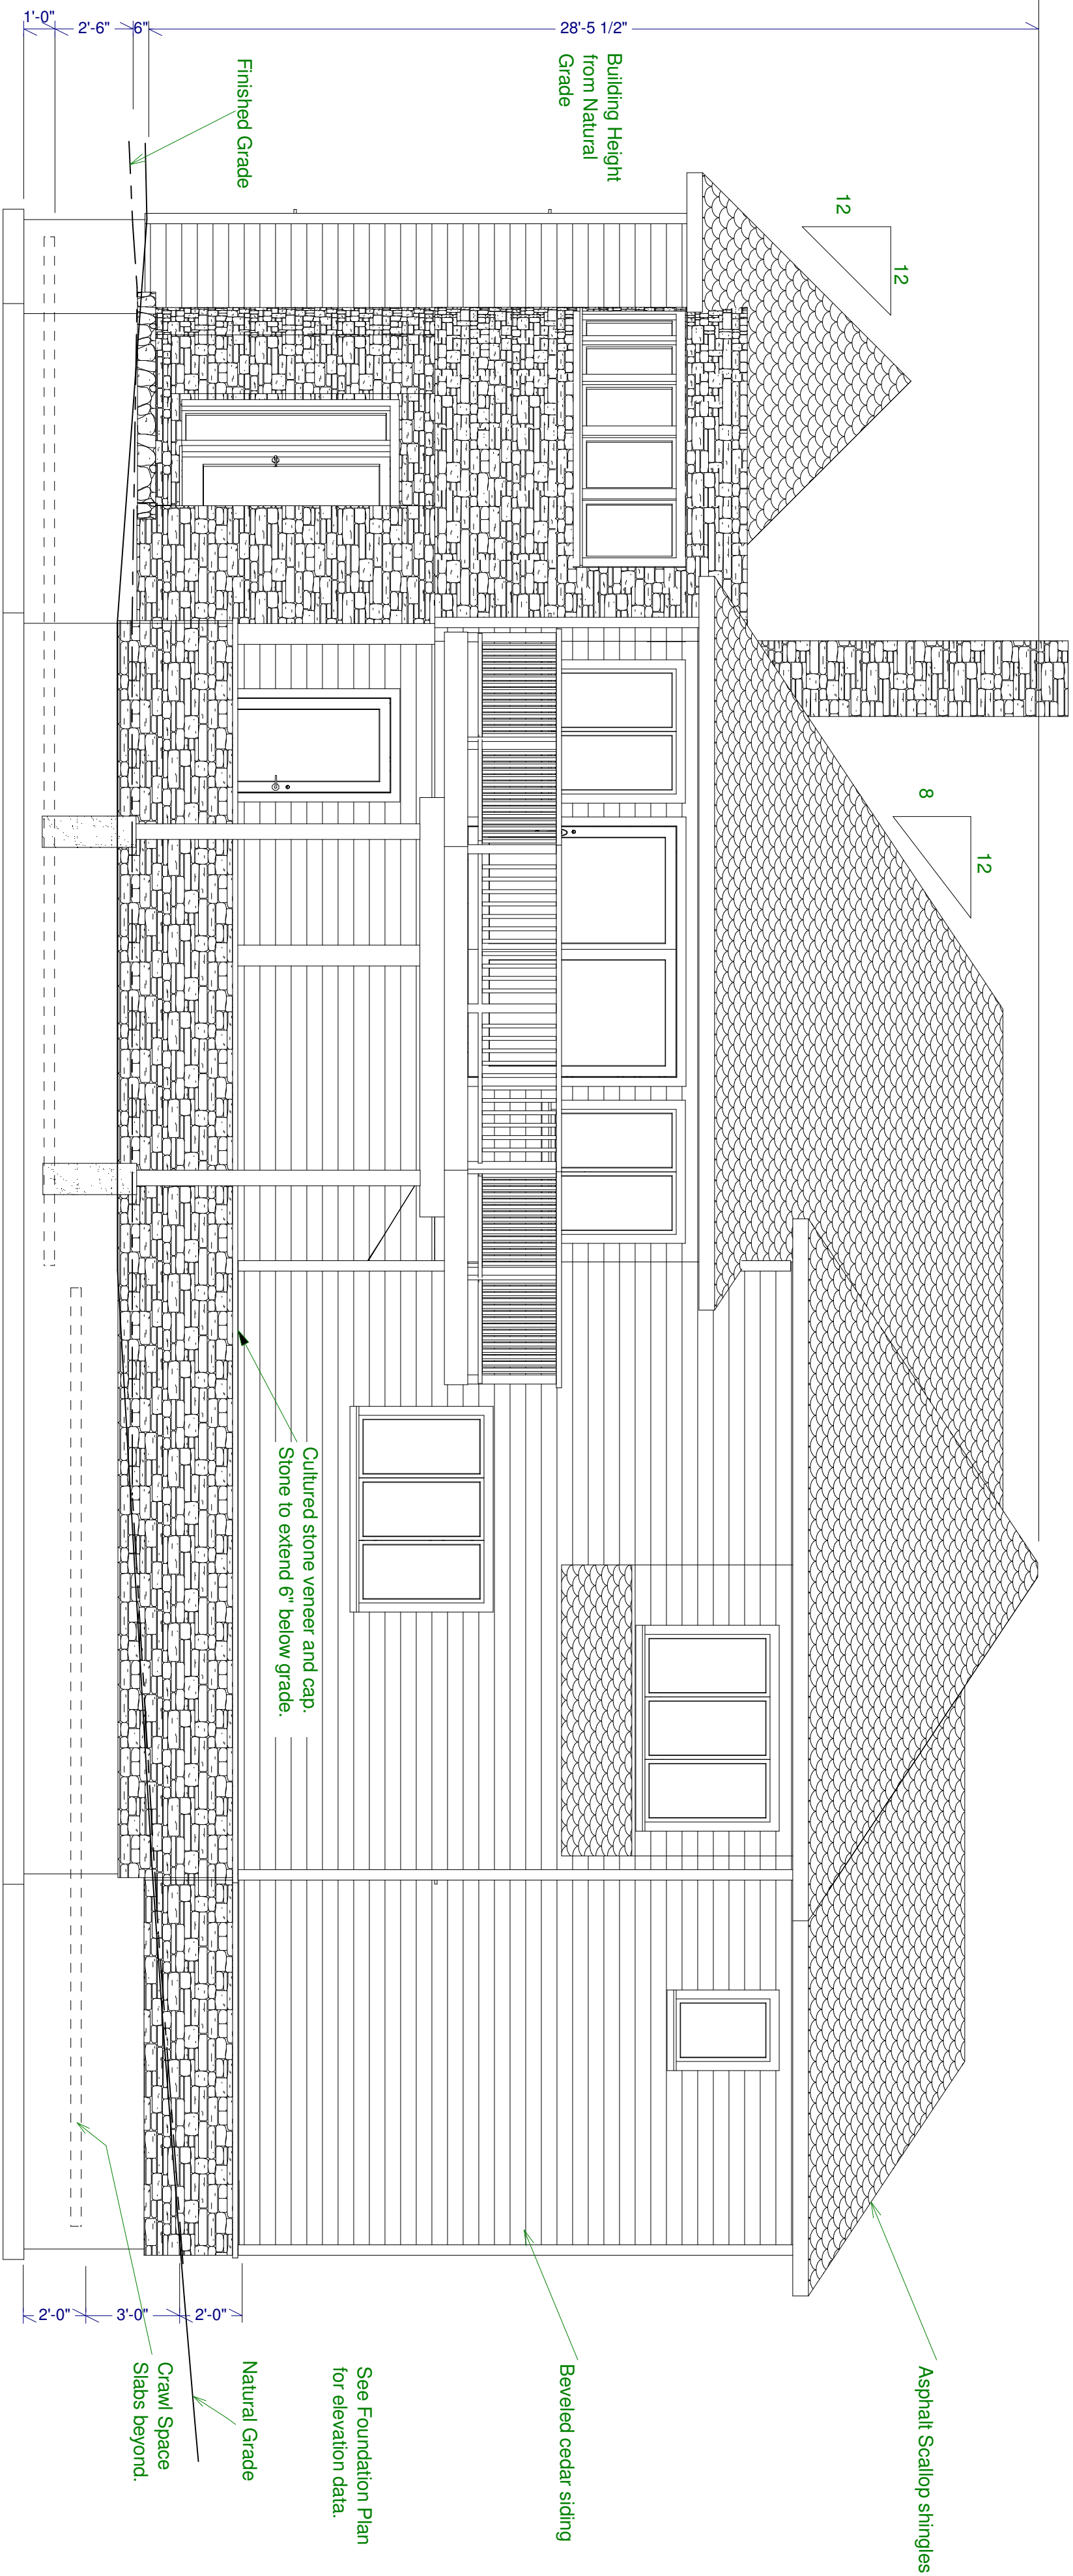

South Side

Proposed Dwelling

68 Essex St. Montauk, NY


David A. Webb, Inc.

Design, Drafting, Engineering,  
General Contracting  
516 - 982 - 8502


Elevations

|         |          |           |       |
|---------|----------|-----------|-------|
| Date    | Drawn by | Scale     | Sheet |
| 3/18/06 | DW       | 1/4" = 1' | 4     |




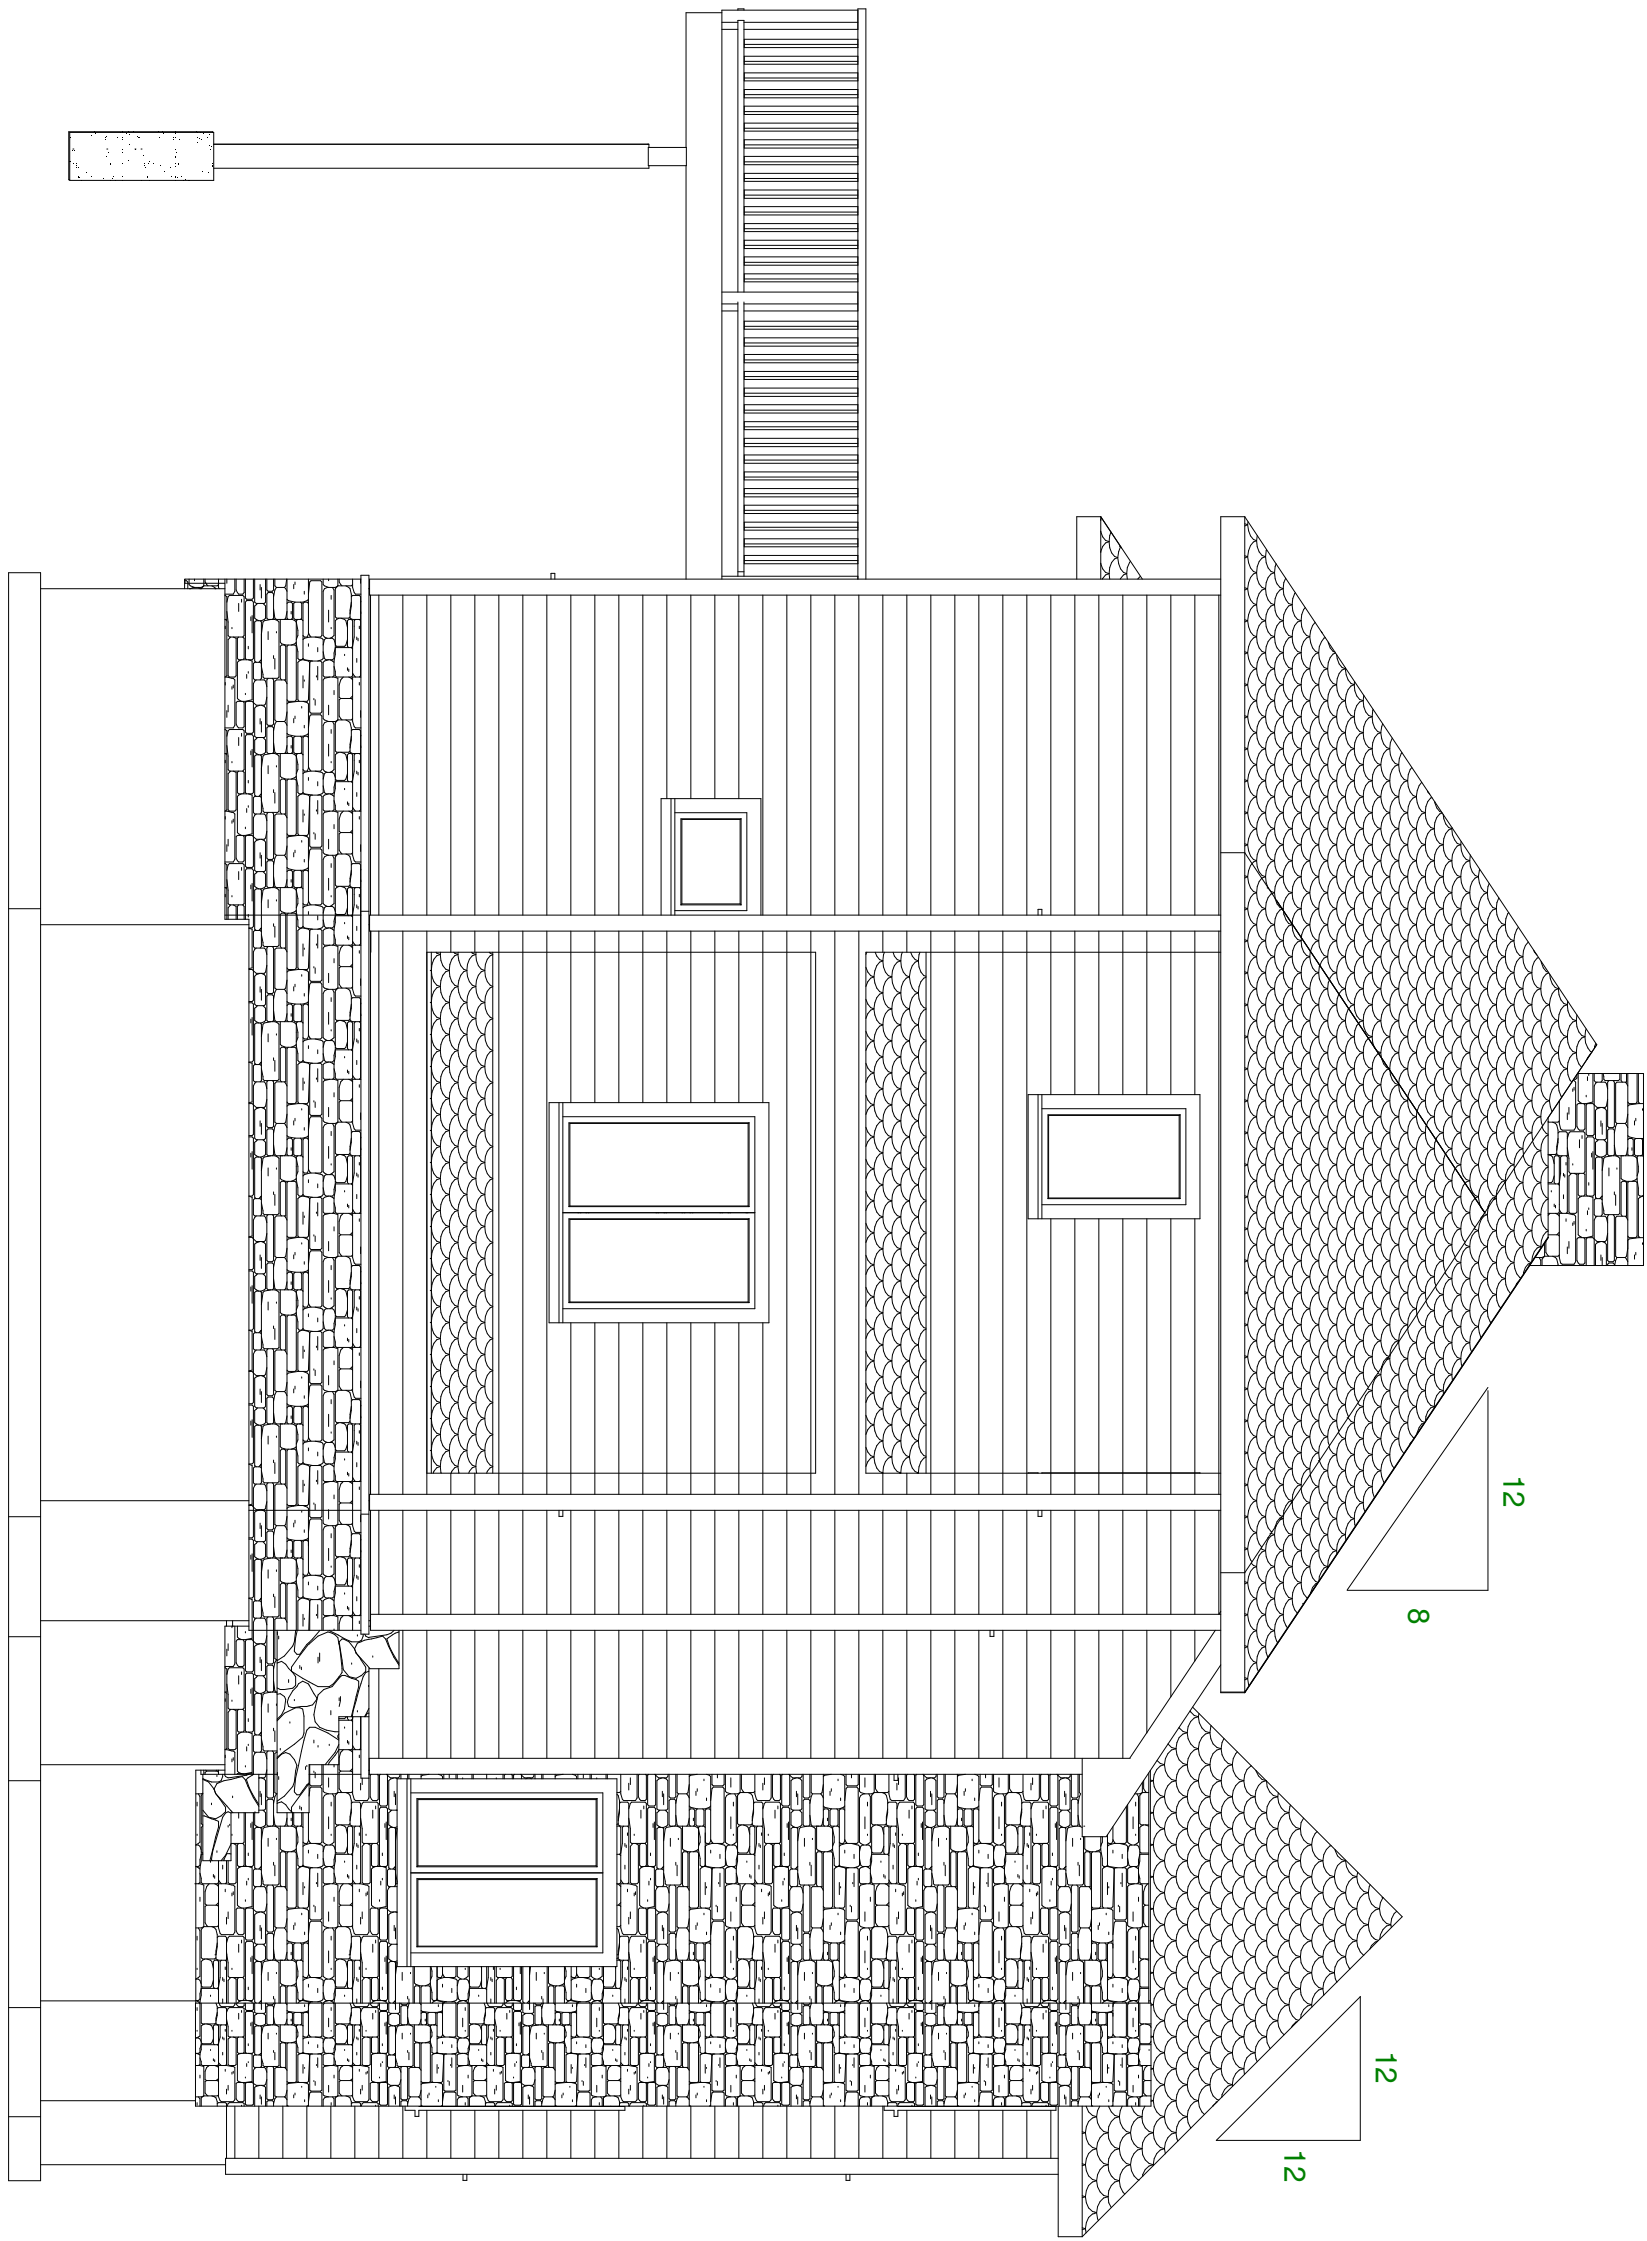


East Side

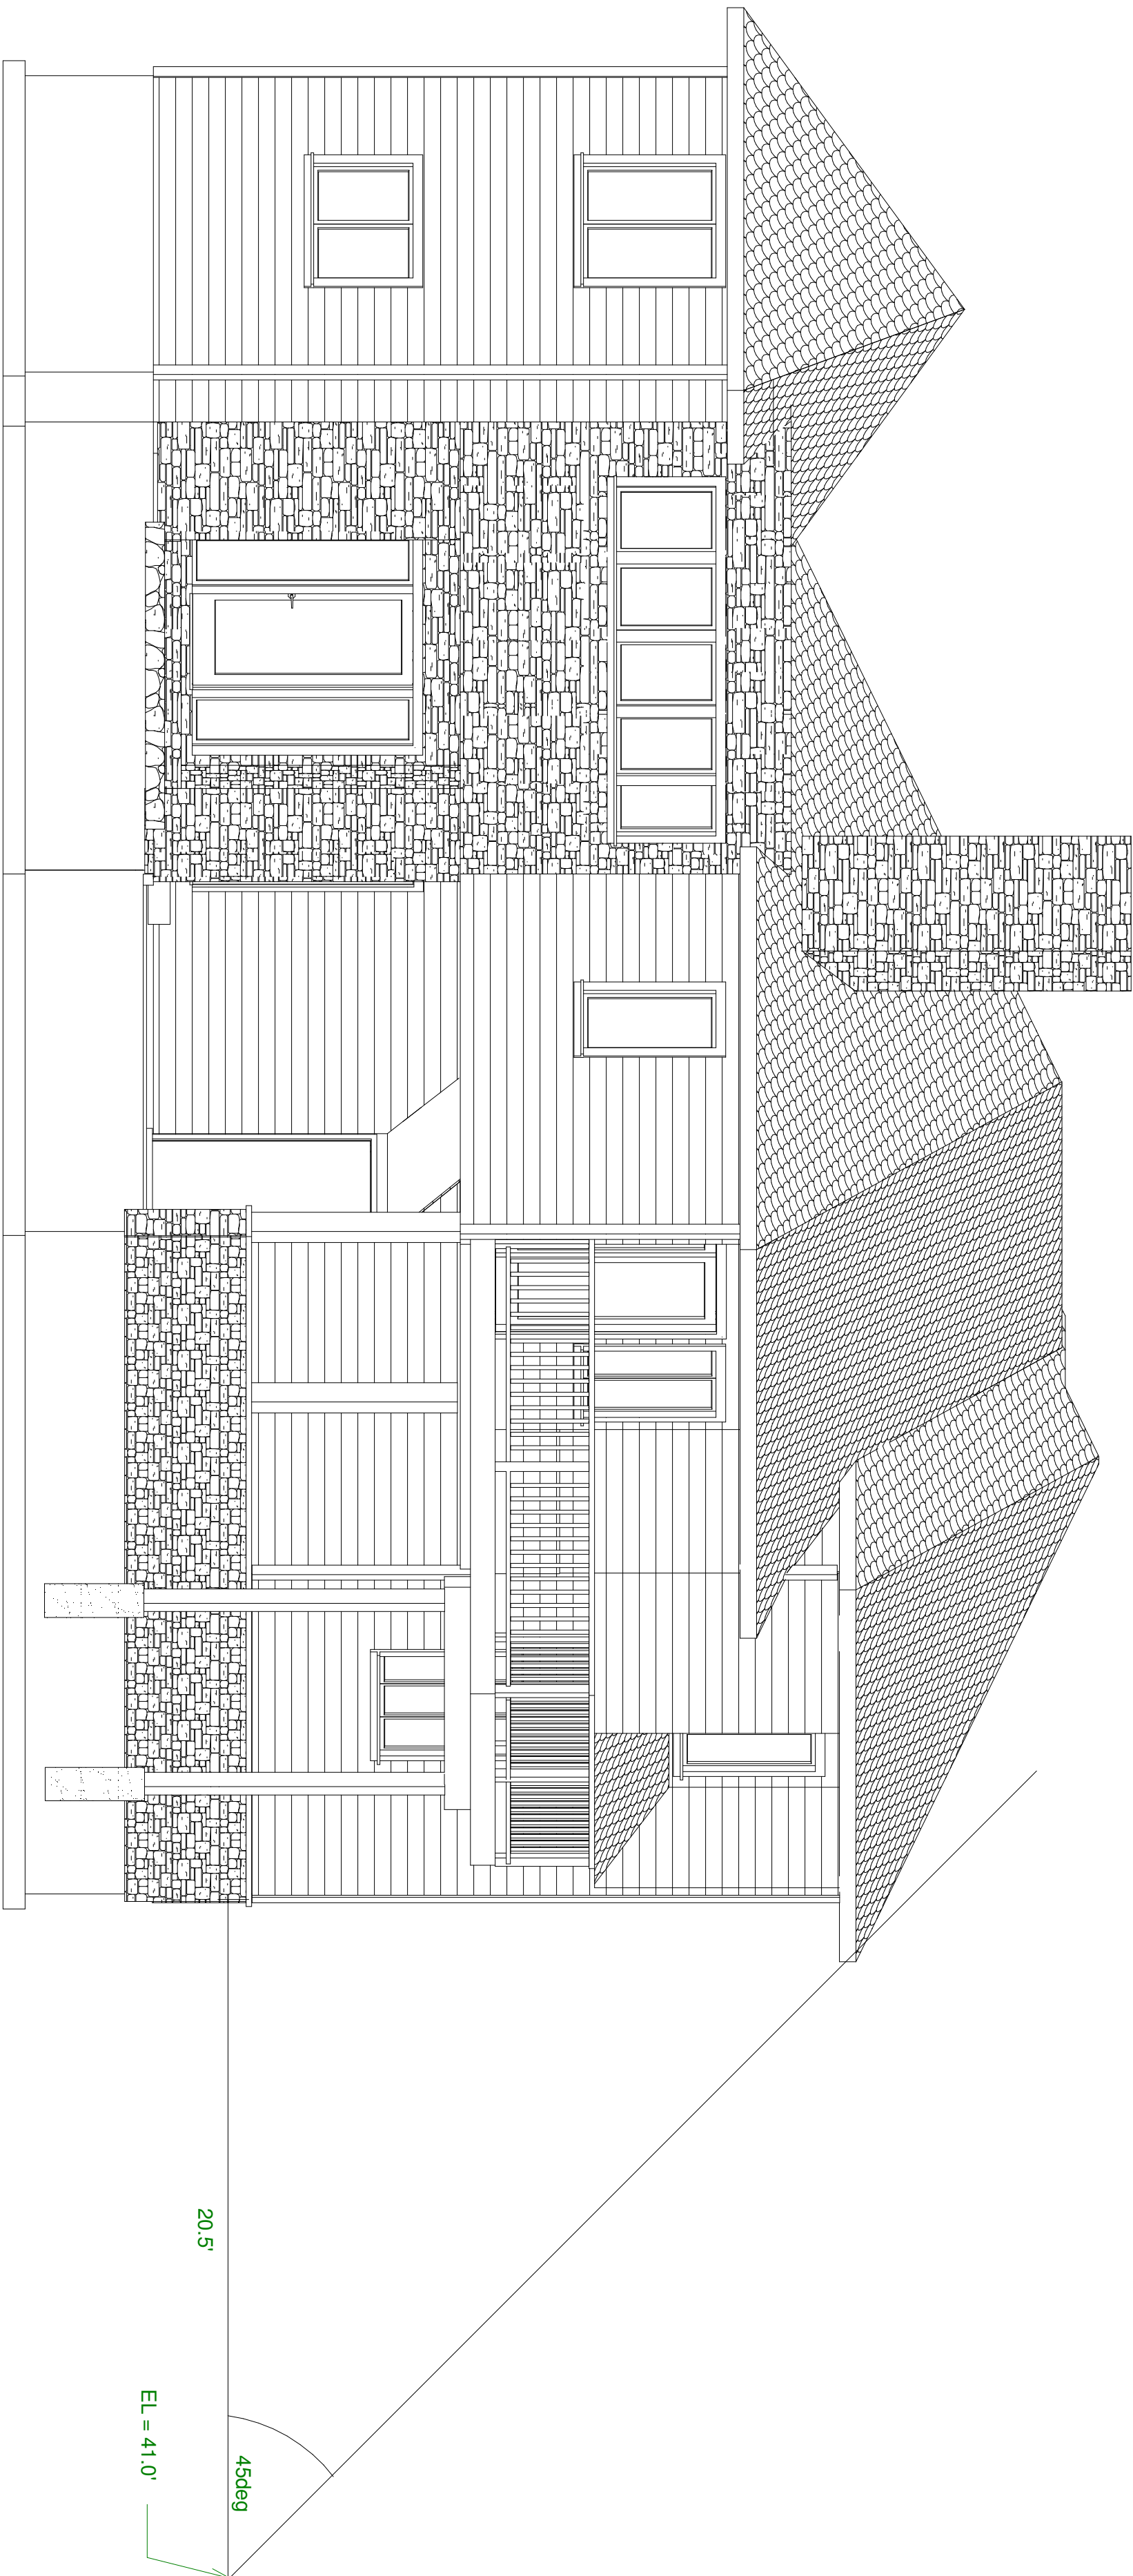

Southerly Pyramid Conformance

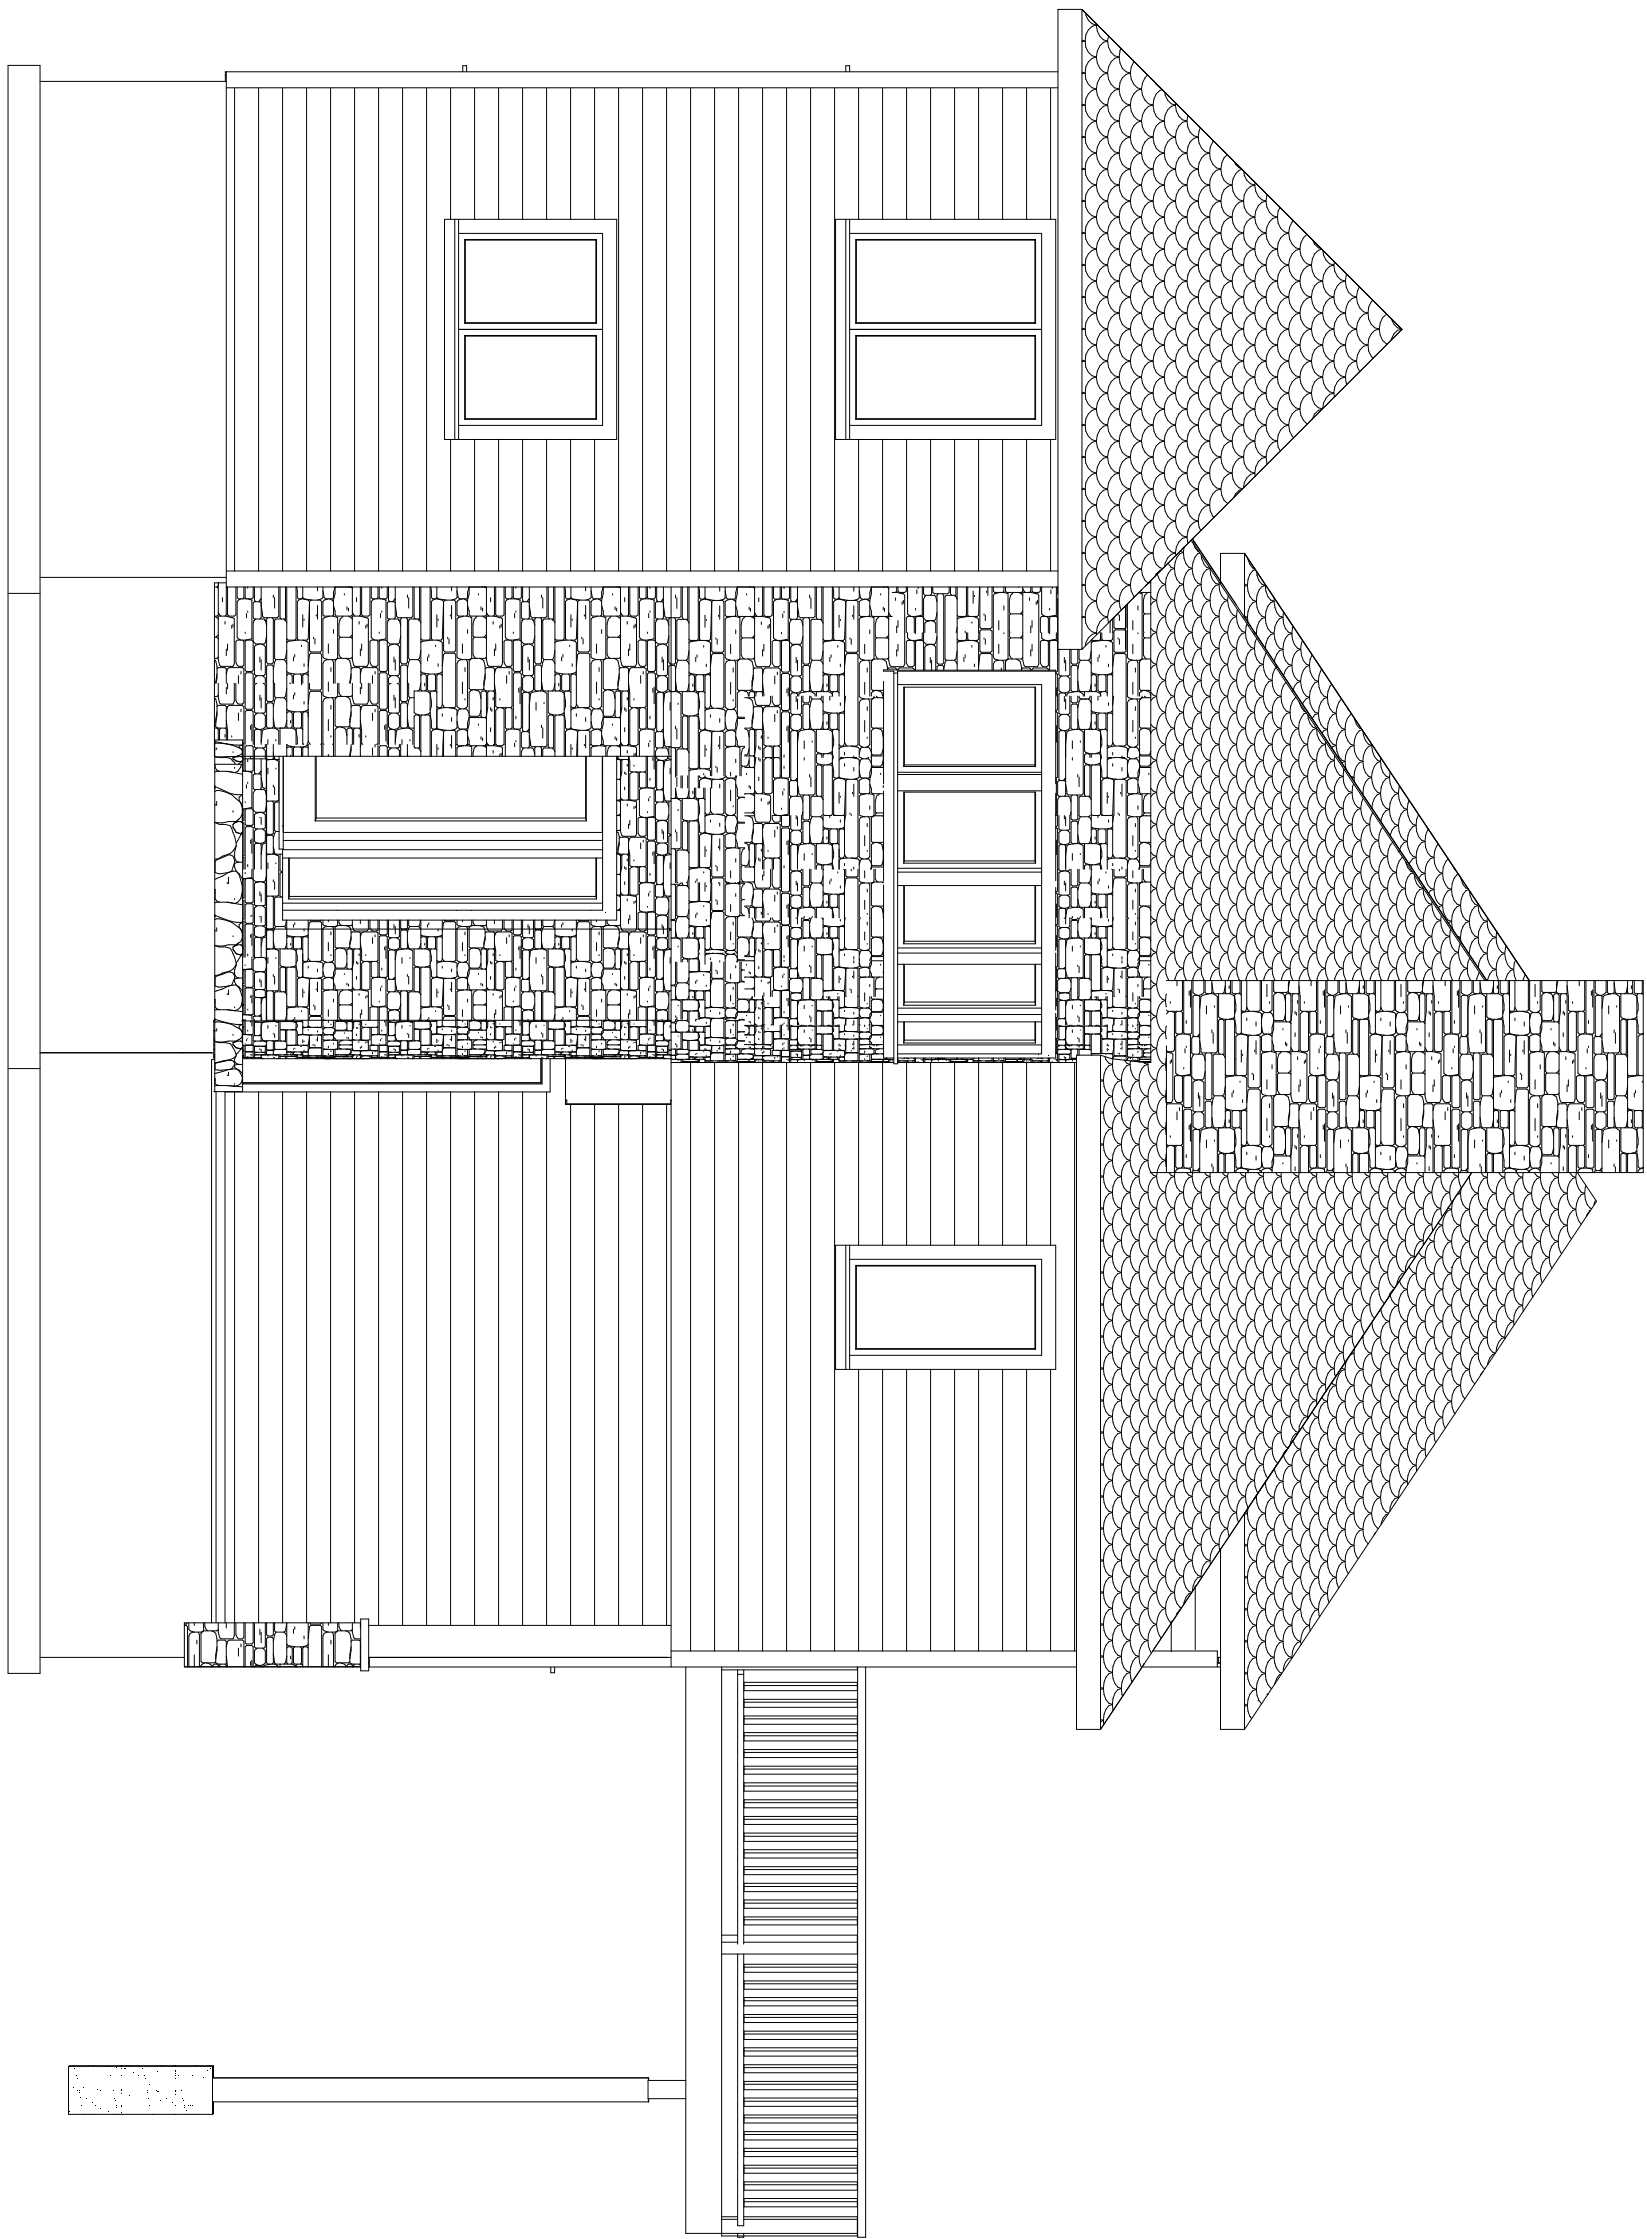

West Side

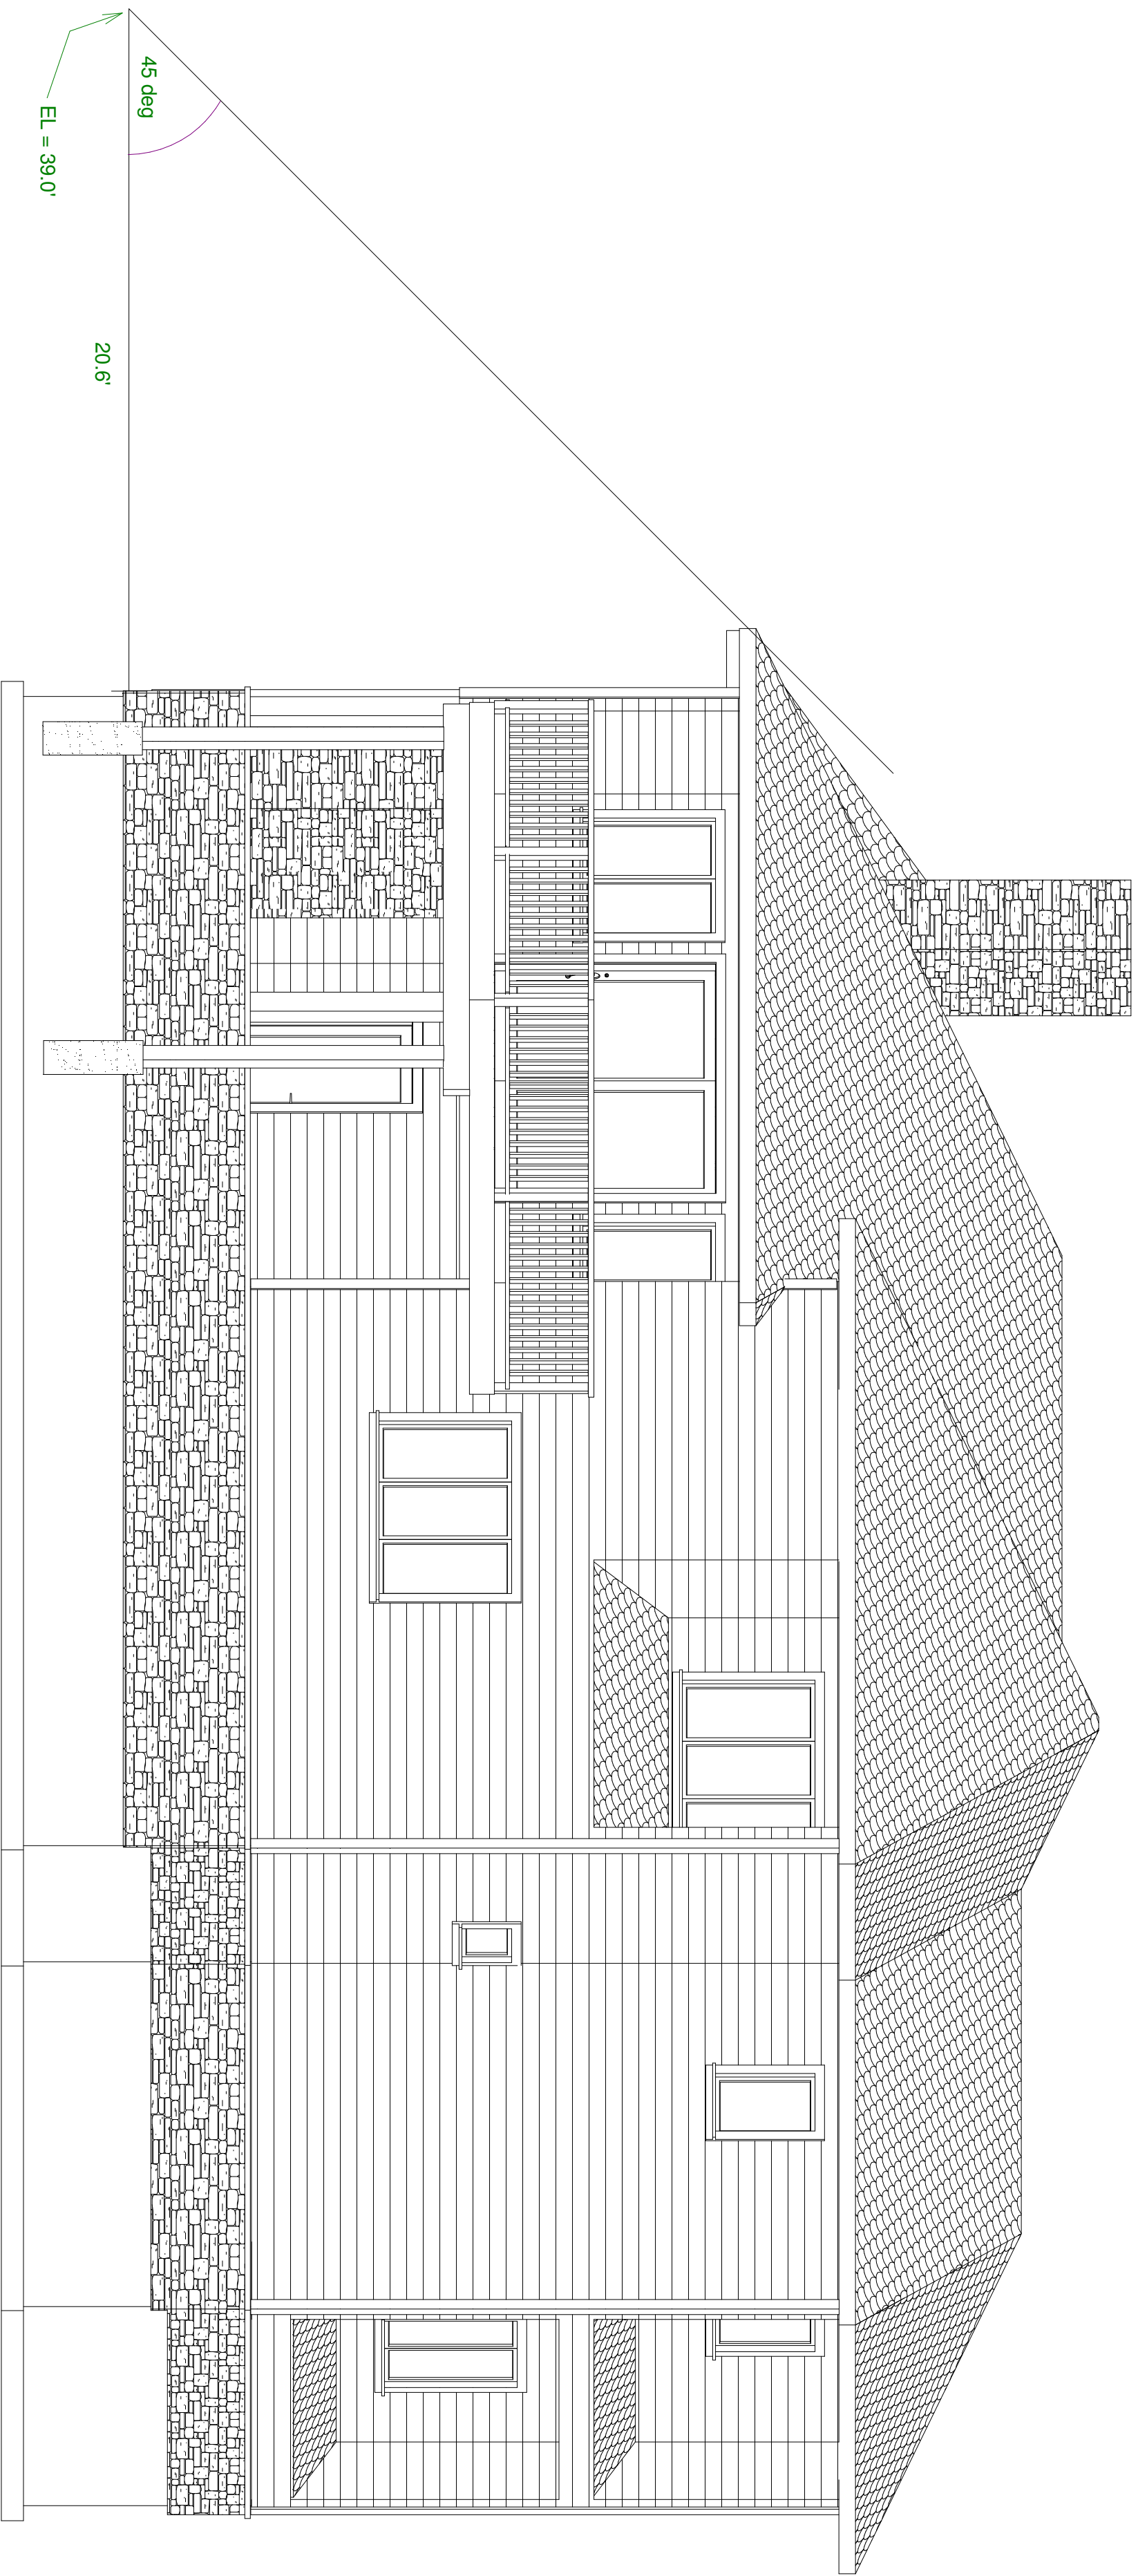

Westerly Pyramid Conformance

Proposed Dwelling  
68 Essex St. Montauk, NY

Copyright (c) 2006, All rights reserved.  
**David A. Webb, Inc.**  
Design, Drafting, Engineering,  
General Contracting  
516 - 982 - 8502

| Elevations & Code Conformance | Date    | Drawn by | Scale     | Sheet |
|-------------------------------|---------|----------|-----------|-------|
|                               | 3/18/06 | DW       | 1/4" = 1' | 5     |