
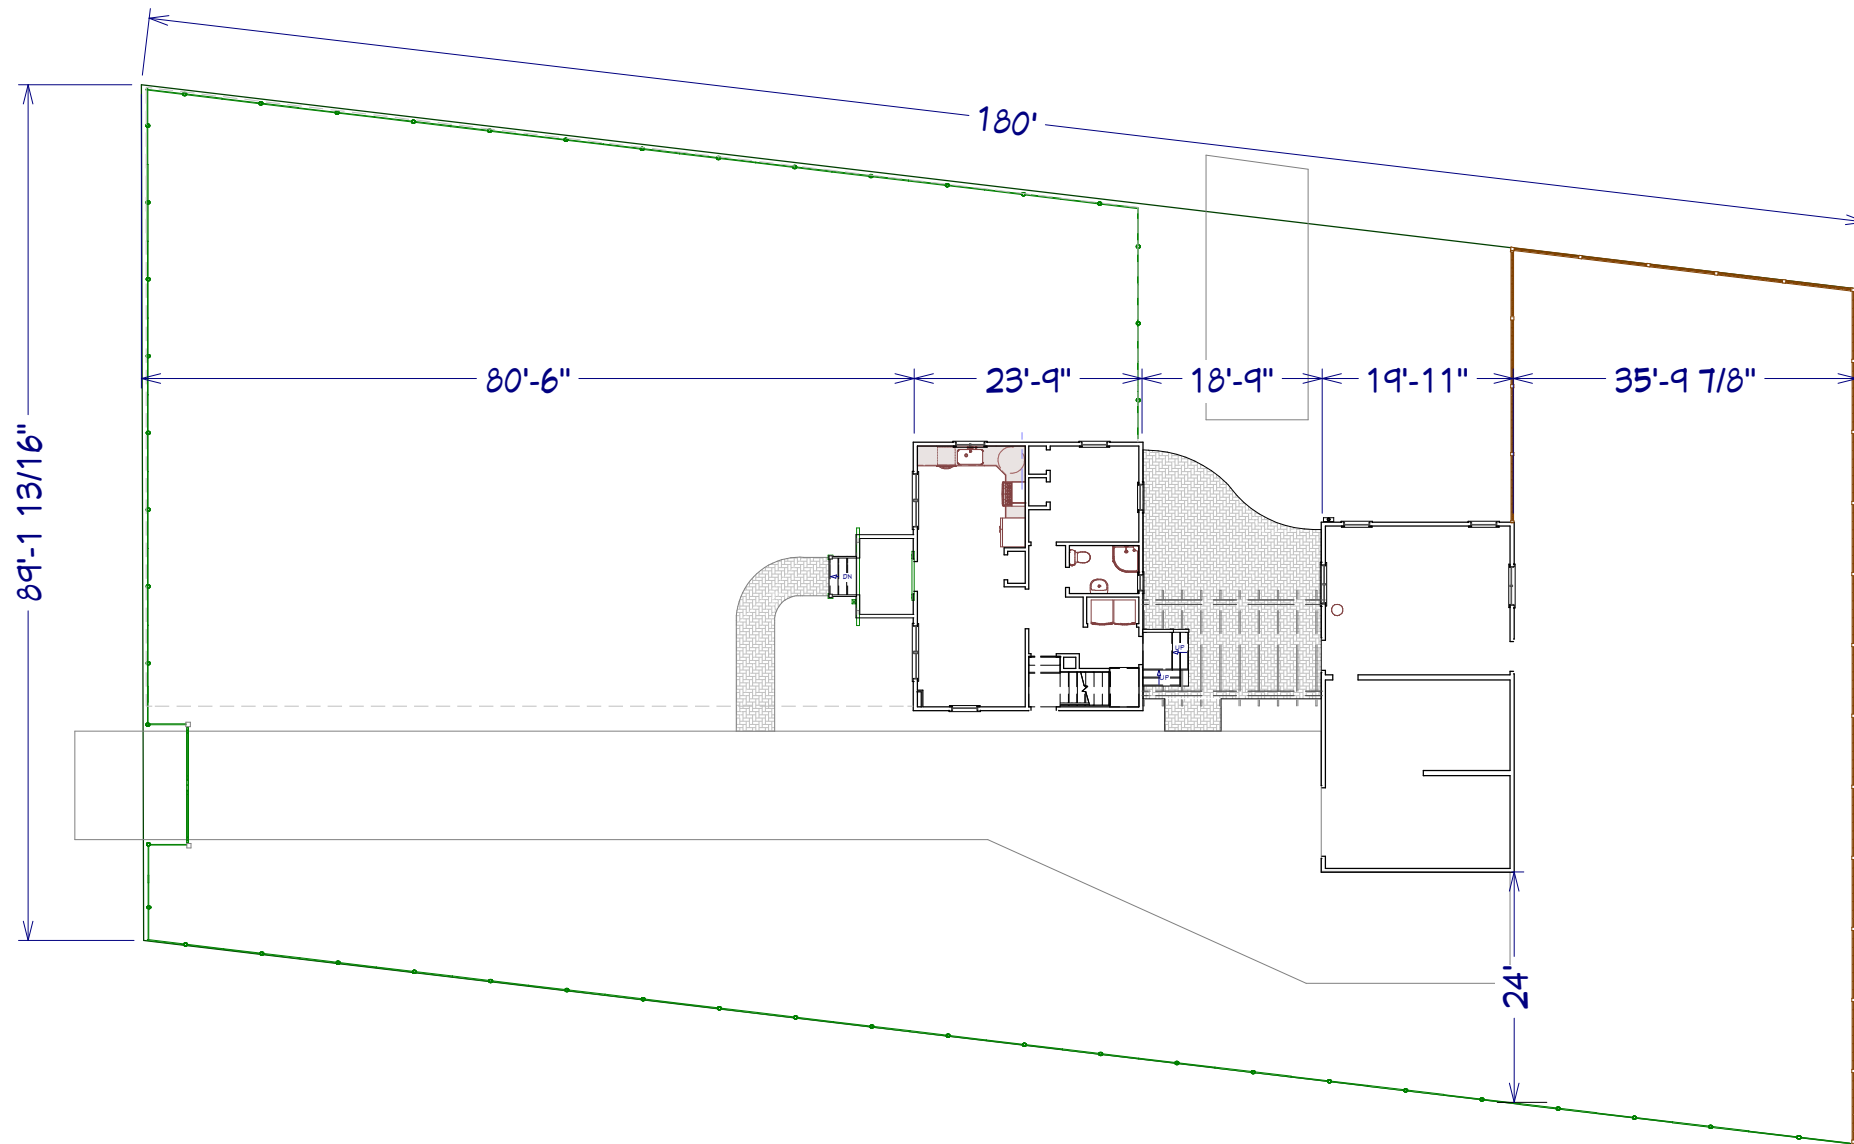


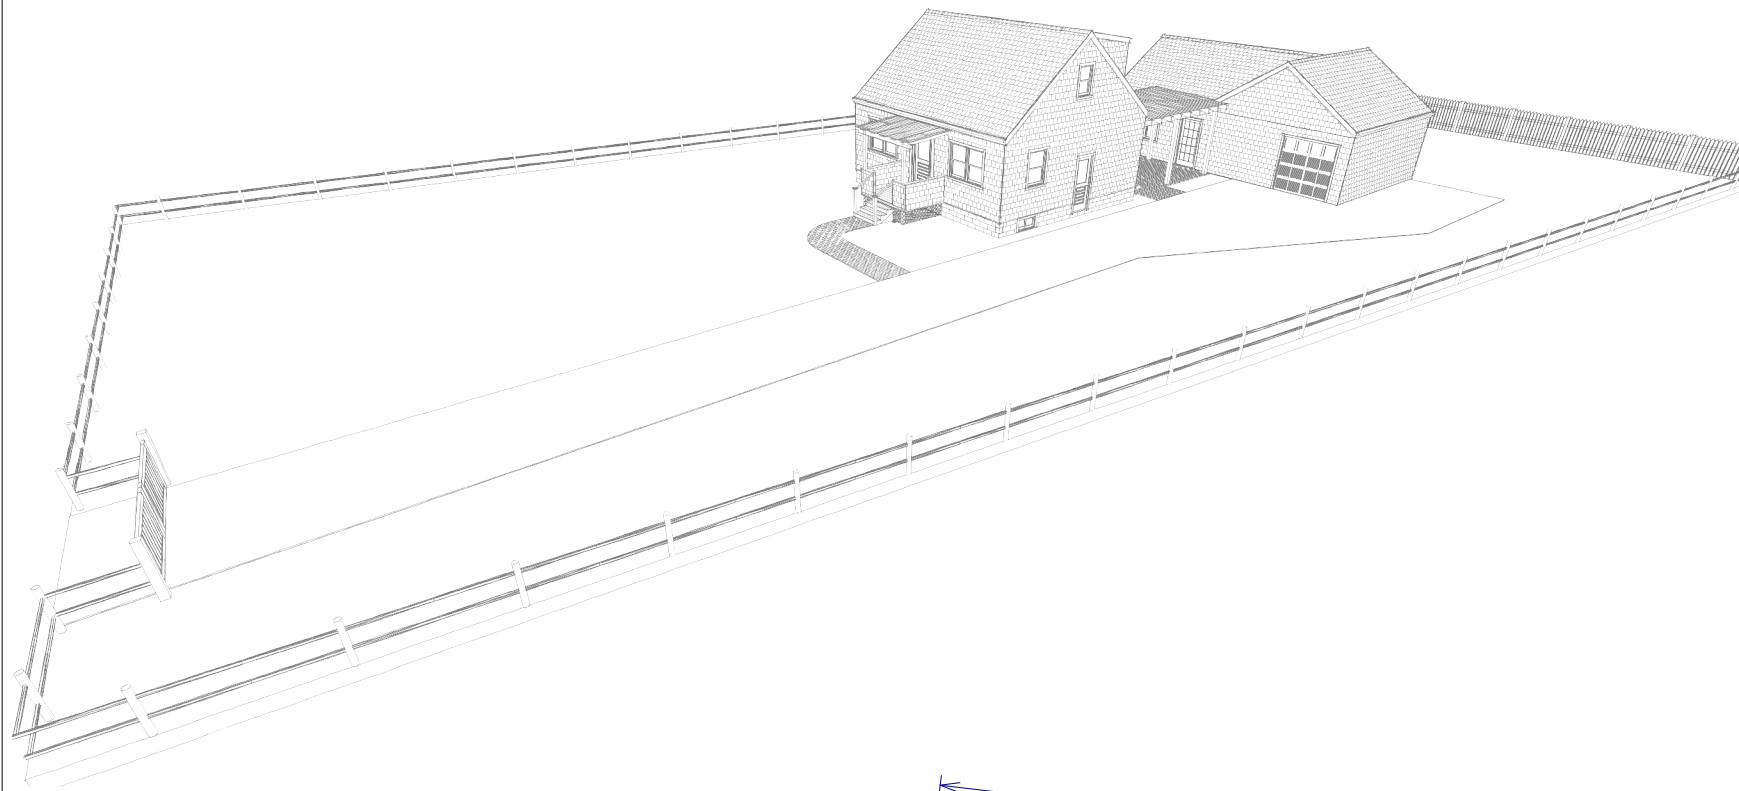

Proposed Site Plan

Scale: 1" = 10'

Recent Revision History		
REV	DATE	DESCRIPTION
1.0	7/24/19	Existing MBdm in back
2.0	7/24/19	Exit in back
3.0	7/24/19	No bdm on 1st fl. All L&Kit
4.0	7/31/19	Breezeway, porch, office in back

Copyright (c) 2019. All rights reserved.
Webb Builders, Inc.
Design and Construction
www.dwebbbsite.com
516-482-8502

Webb Residence
Renovations

Title:
**Proposed Overview
and Site Plan**


DATE:

8/1/2019


SCALE:

SHEET:


S-001

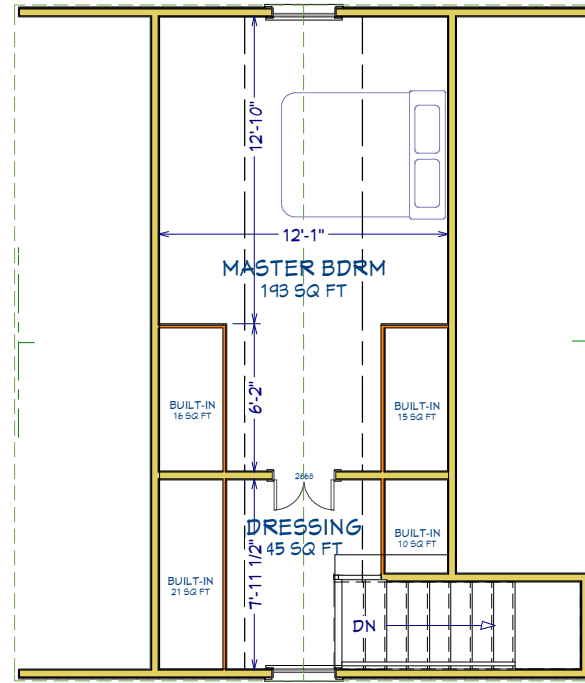


Existing 2nd Floor Plan

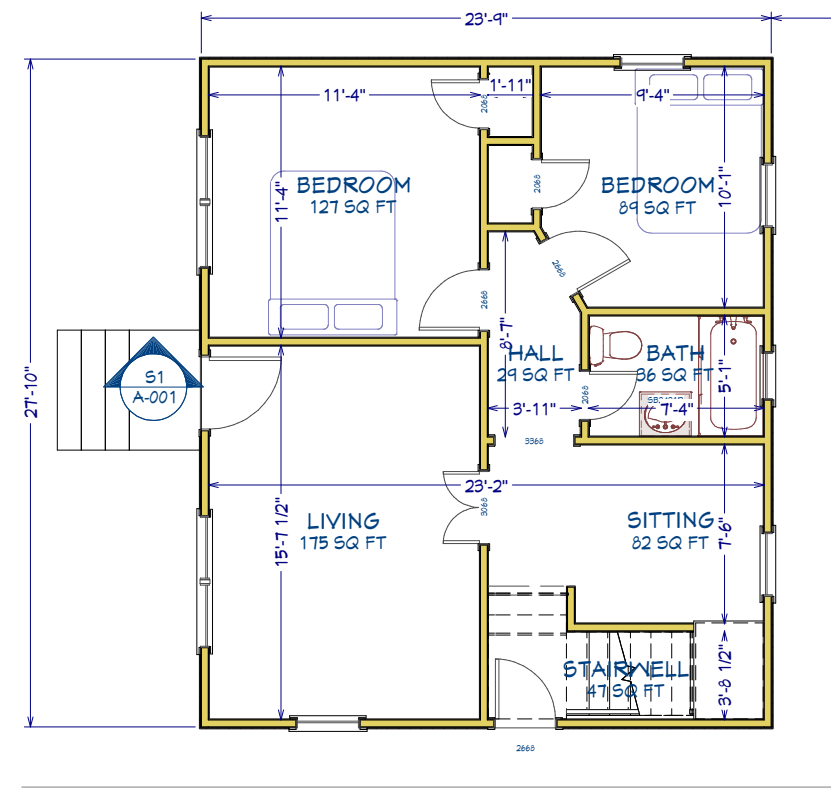

LIVING AREA
609 SQ FT

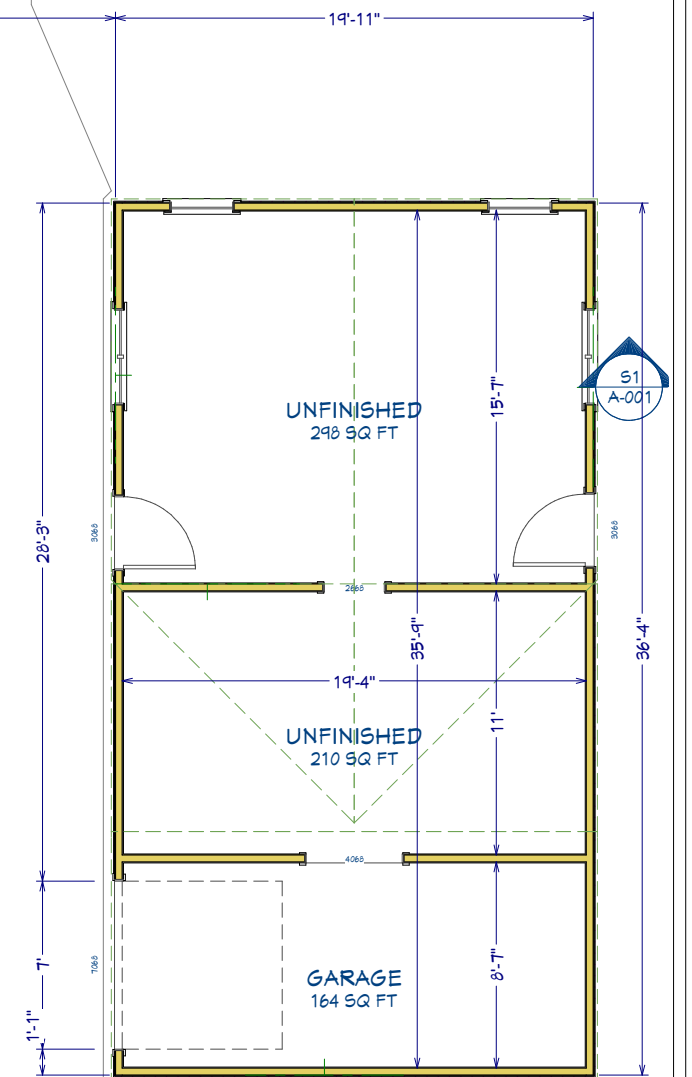


LIVING AREA
547 SQ FT

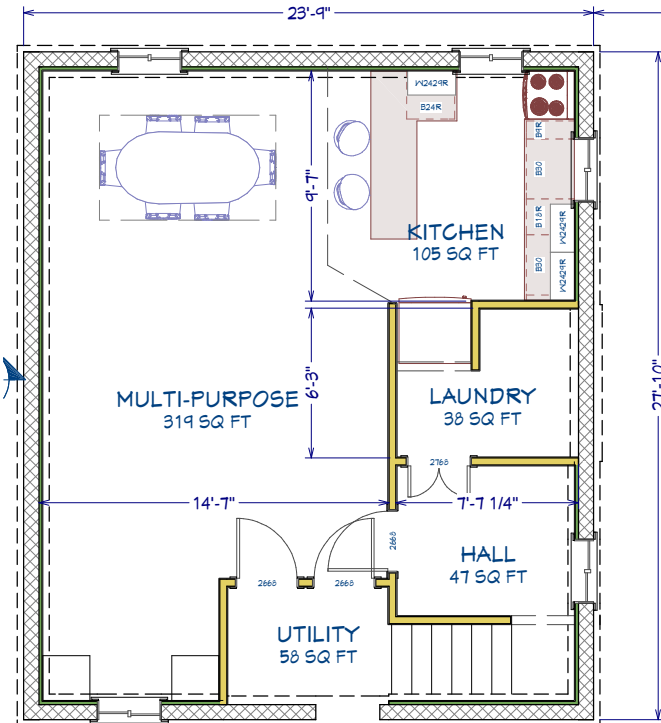

LIVING AREA
661 SQ FT


Existing Basement/Foundation Plan

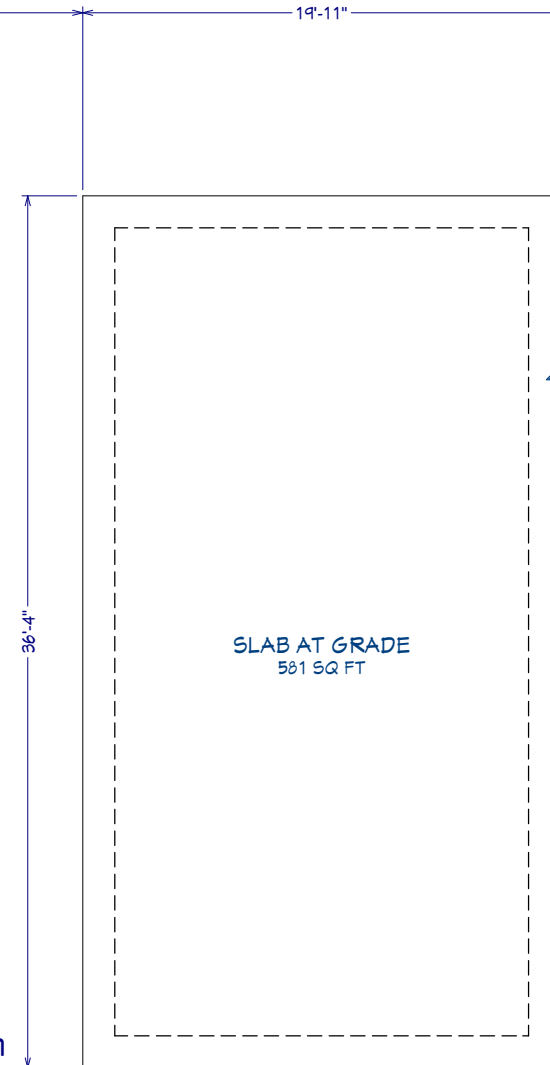


SLAB AT GRADE
581 SQ FT



Existing 1st Floor Plan

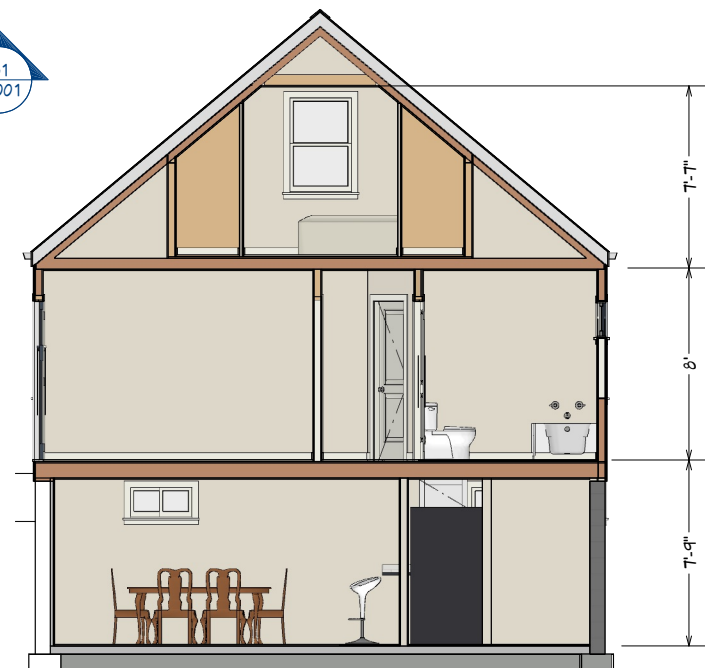

Section 1

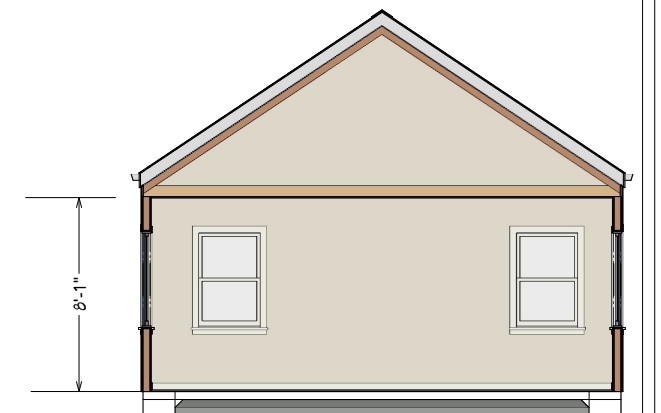




REV	DATE	DESCRIPTION
1.0	7/24/19	Existing MBdr in back
2.0	7/24/19	Exit in back
3.0	7/24/19	No bdr on 1st fl. All L&K
4.0	7/31/19	Breezeway, porch, office in back

Webb Builders, Inc.
Design and Construction
www.dwebbbs.com
516-982-8502

Webb Residence
Renovations

Existing Plans

Title:
DATE:
8/1/2019
SCALE:
1/4" = 1'
SHEET:
A-001

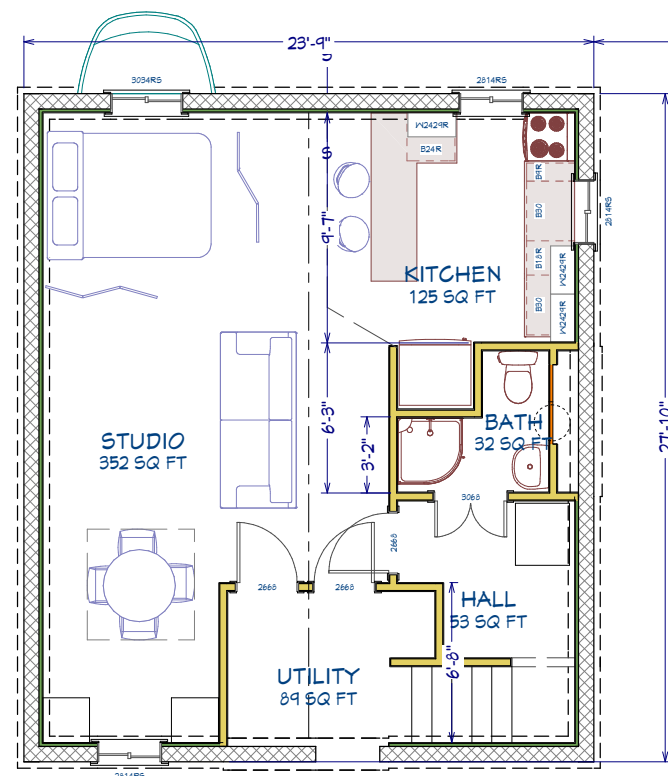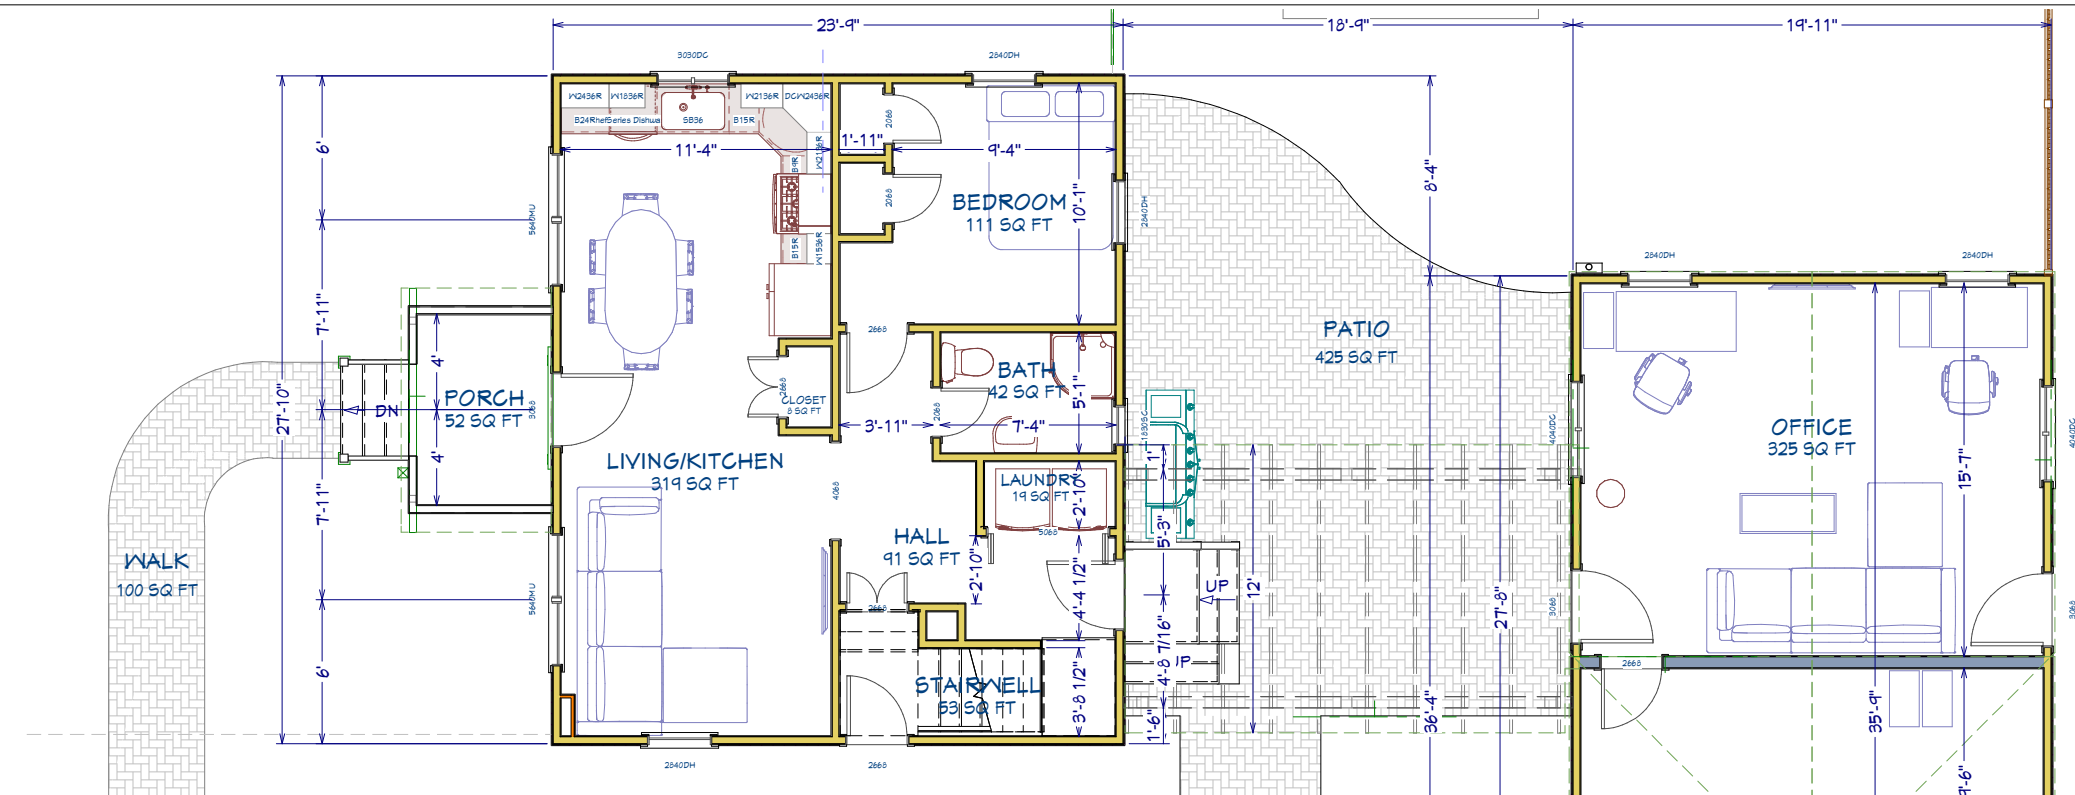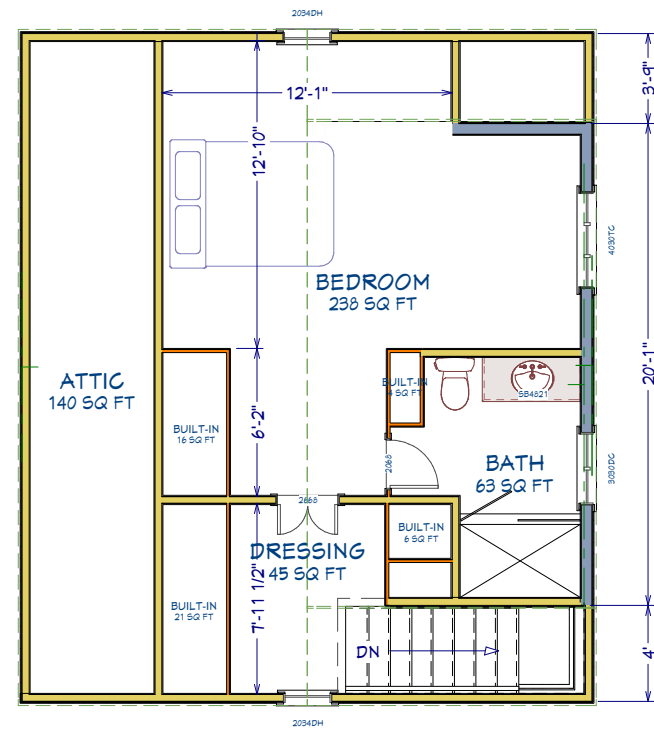

ASPHALT DRIVEWAY
1800 SQ FT

LIVING AREA
932 SQ FT

GARAGE
398 SQ FT

PATIO
425 SQ FT

BEDROOM
111 SQ FT

BATH

LIVING/KITCHEN
219.60 FT

POR 52.50

STAIRWELL
53 SQ FT

LAUND
19 SQ

BEDROOM
238 SQ FT

DRESSING
1/2" 45 SQ FT

BATH
63 SQ FT

OFFICE
325 SQ FT

REV	DATE	DESCRIPTION
1.0	7/24/19	Existing. MBdrim in back
2.0	7/29/19	LR/Kit in back
3.0	7/29/19	No brdm on 1st fl. All LR/Kit.
4.0	7/31/19	Breezeway, porch, office in back

Webb Builders, Inc.

www.dwebbsite.com
516-982-8502

Webb Residence Renovations

Phase 2 Renovations

DATE: 1/2019

SCALE:

1/4" = 1'

HEET:

A-003

Note: 100% scale when printed on ARCH D. 50% scale on ARCH B.