


TABLE OF CONTENTS			
LABEL	TITLE	DESCRIPTION	COMMENTS
A-1	SITE PLAN		
A-2	BASEMENT & SITEPLAN		
A-3	FIRST FLOOR PLAN		
A-4	SECOND FLOOR PLAN		
A-5	ELEVATIONS		

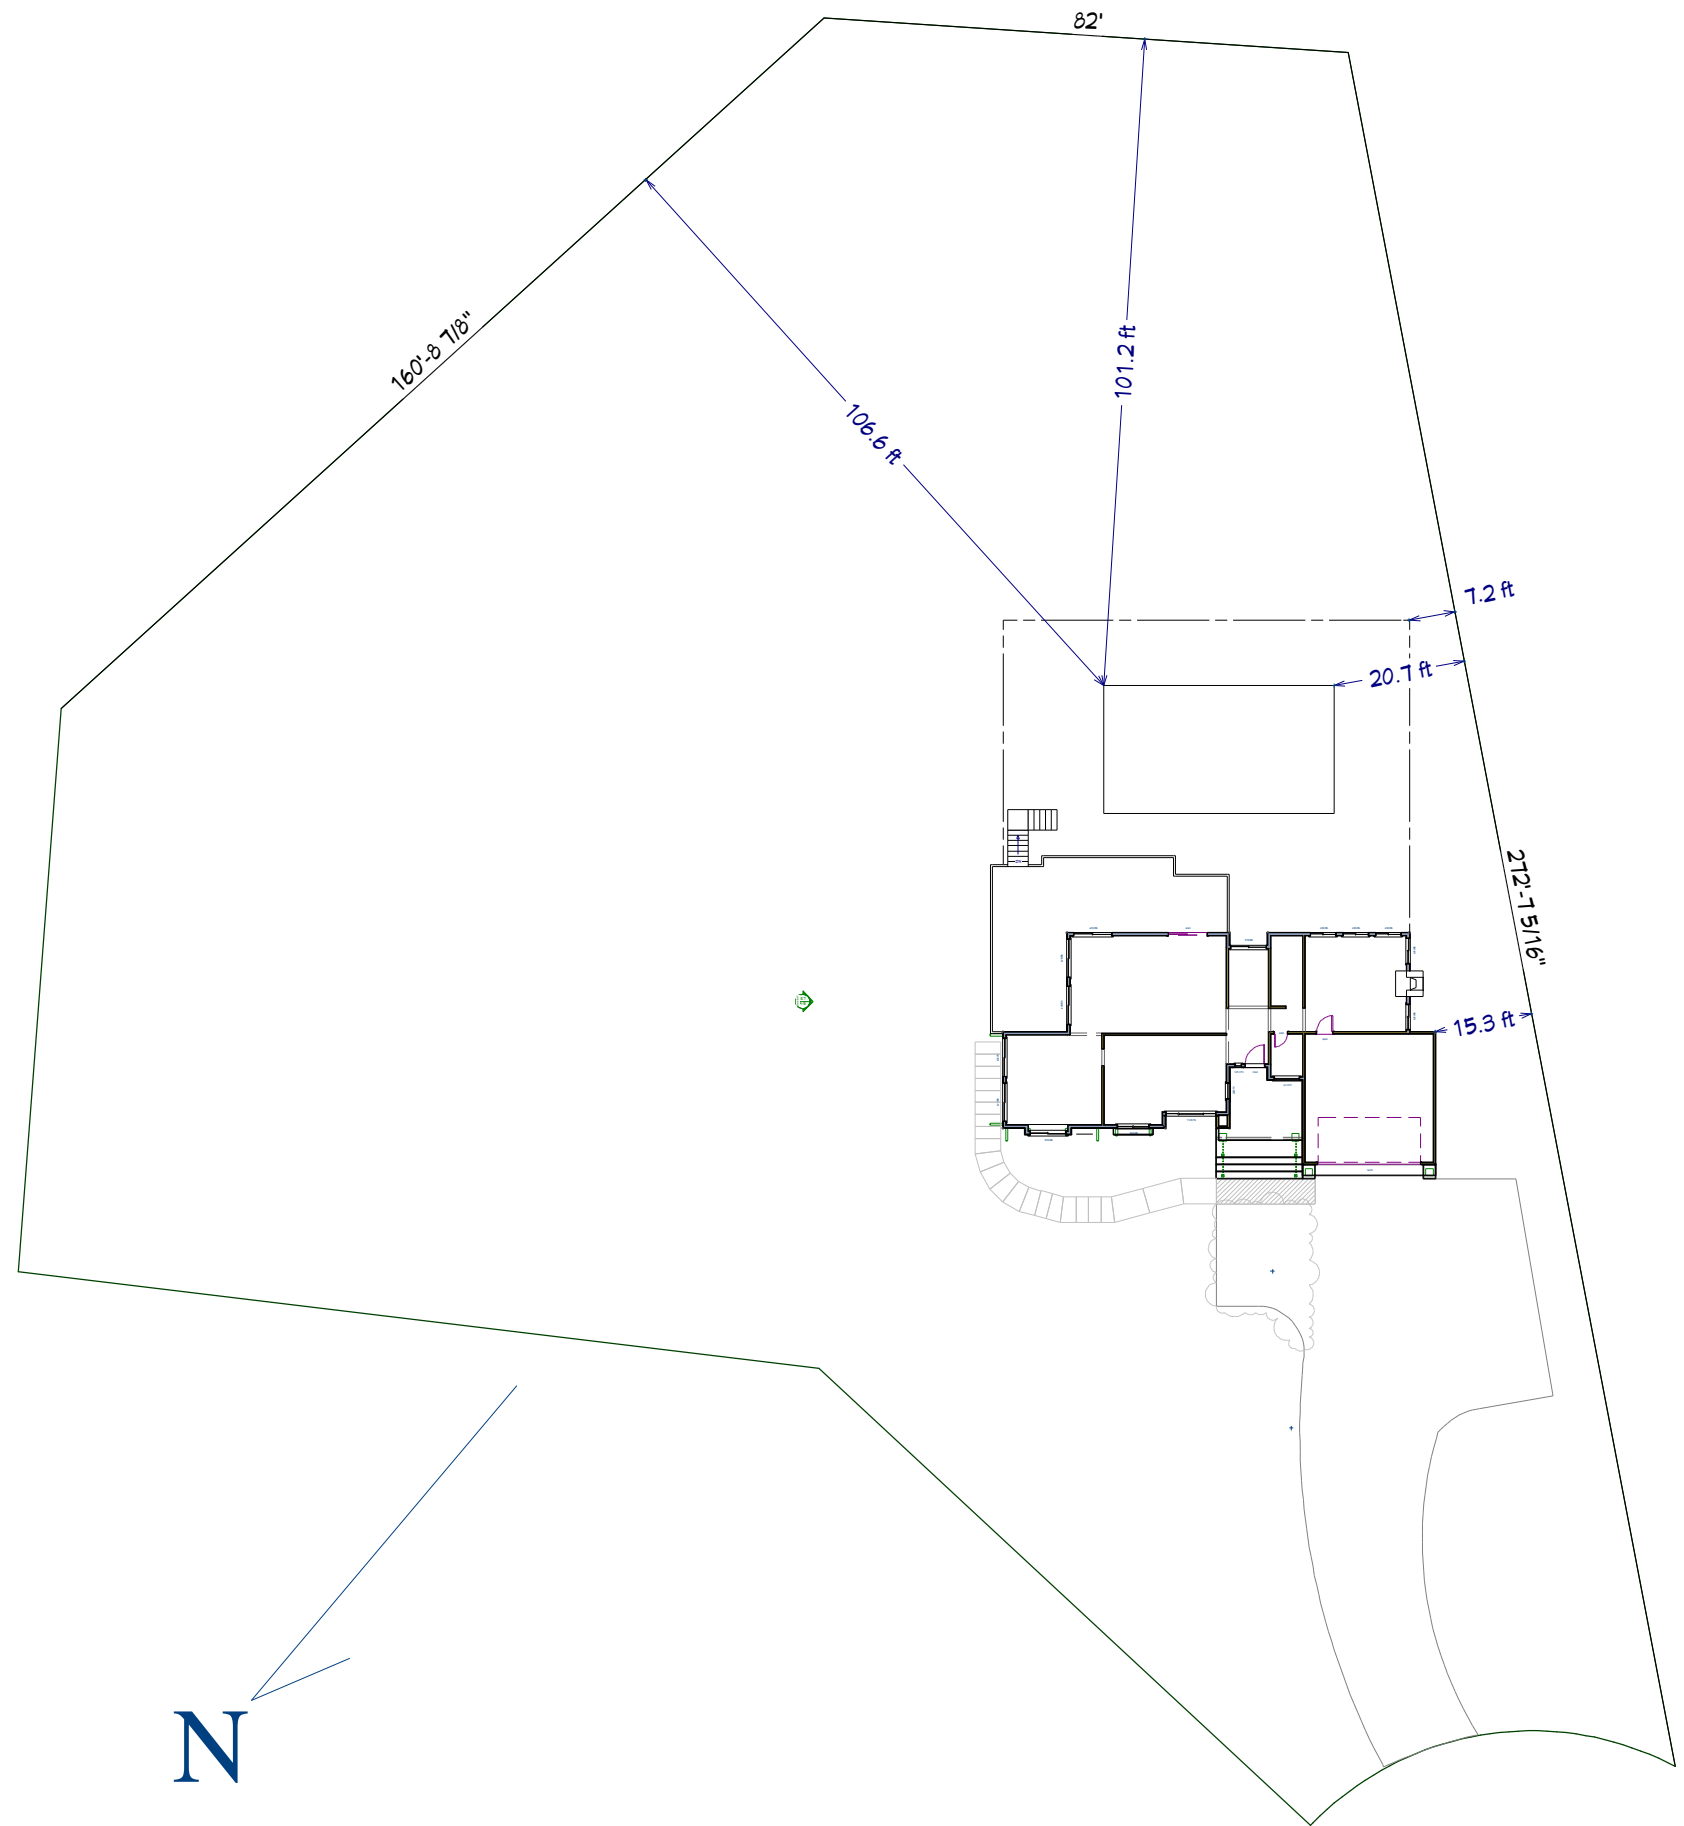

N

Site Plan

Scale: 1" = 15'

REVISION TABLE	
NUMBER	DATE

Webb Builders, Inc.
Design and Construction
www.dwebbste.com

Sternberg Exterior
Improvements

Site Plan

DATE:


7/31/2014

SCALE:

SHEET:

A-1

Note: Interior layout and dimensions are intentionally vague.

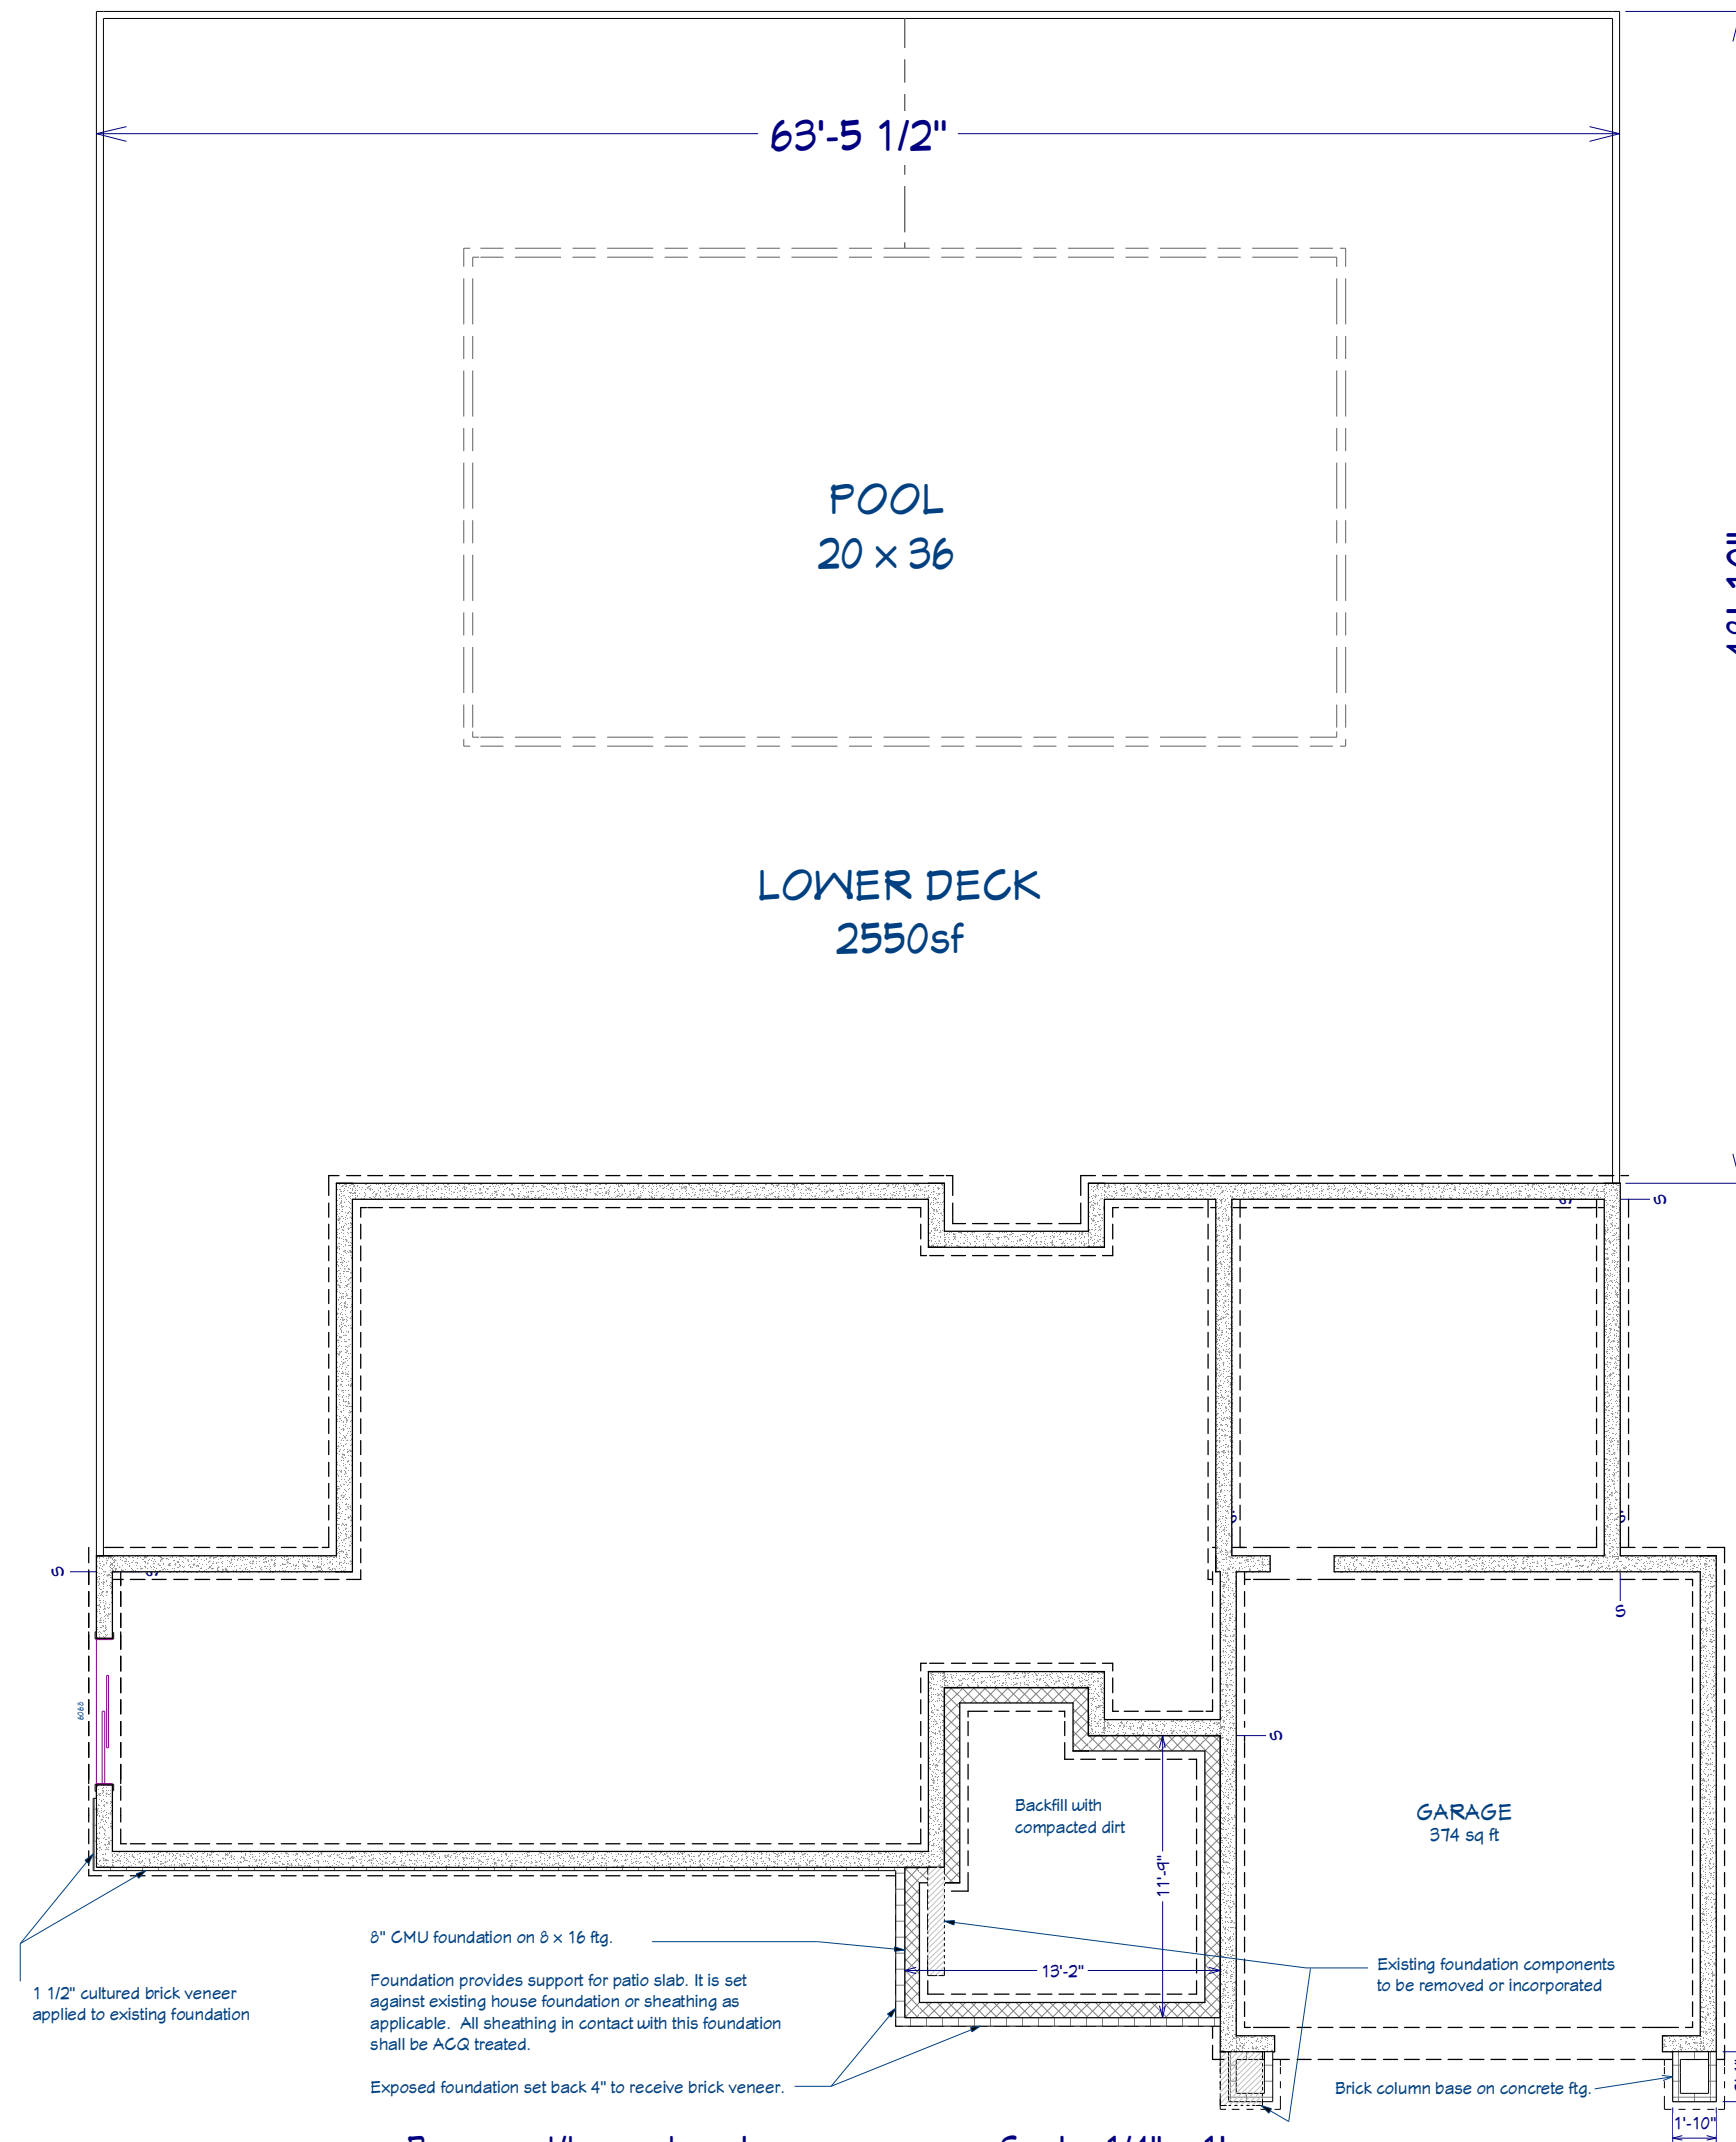

Basement/Lower Level

Scale: 1/4" = 1'

REVISION TABLE	
NUMBER	DATE

Webb Builders, Inc.
 Design and Construction
 www.dwebb-site.com

Sternberg Exterior Improvements

Basement & Siteplan

DATE:

7/31/2014

SCALE:


SHEET:

A-2

WINDOW SCHEDULE													
NUMBER	LABEL	QTY	FLOOR	SIZE	WIDTH	HEIGHT	R/O	EGRESS	DESCRIPTION	HEADER	CODE	MANUFACTURER	COMMENTS
W01	AVN APN4828	4	3	4828FX	56"	32"	57"X33"		FIXED GLASS	2X6X60" (2)			
W02	AVN APN4834	1	2	4834FX	56"	40"	57"X41"		FIXED GLASS	2X6X60" (2)			

SKYLIGHT SCHEDULE				
NUMBER	LABEL	QTY	FLOOR	SIZE
S01	VELUX QFT2222	2	1	22X22

Note: Interior layout and dimensions are intentionally vague.

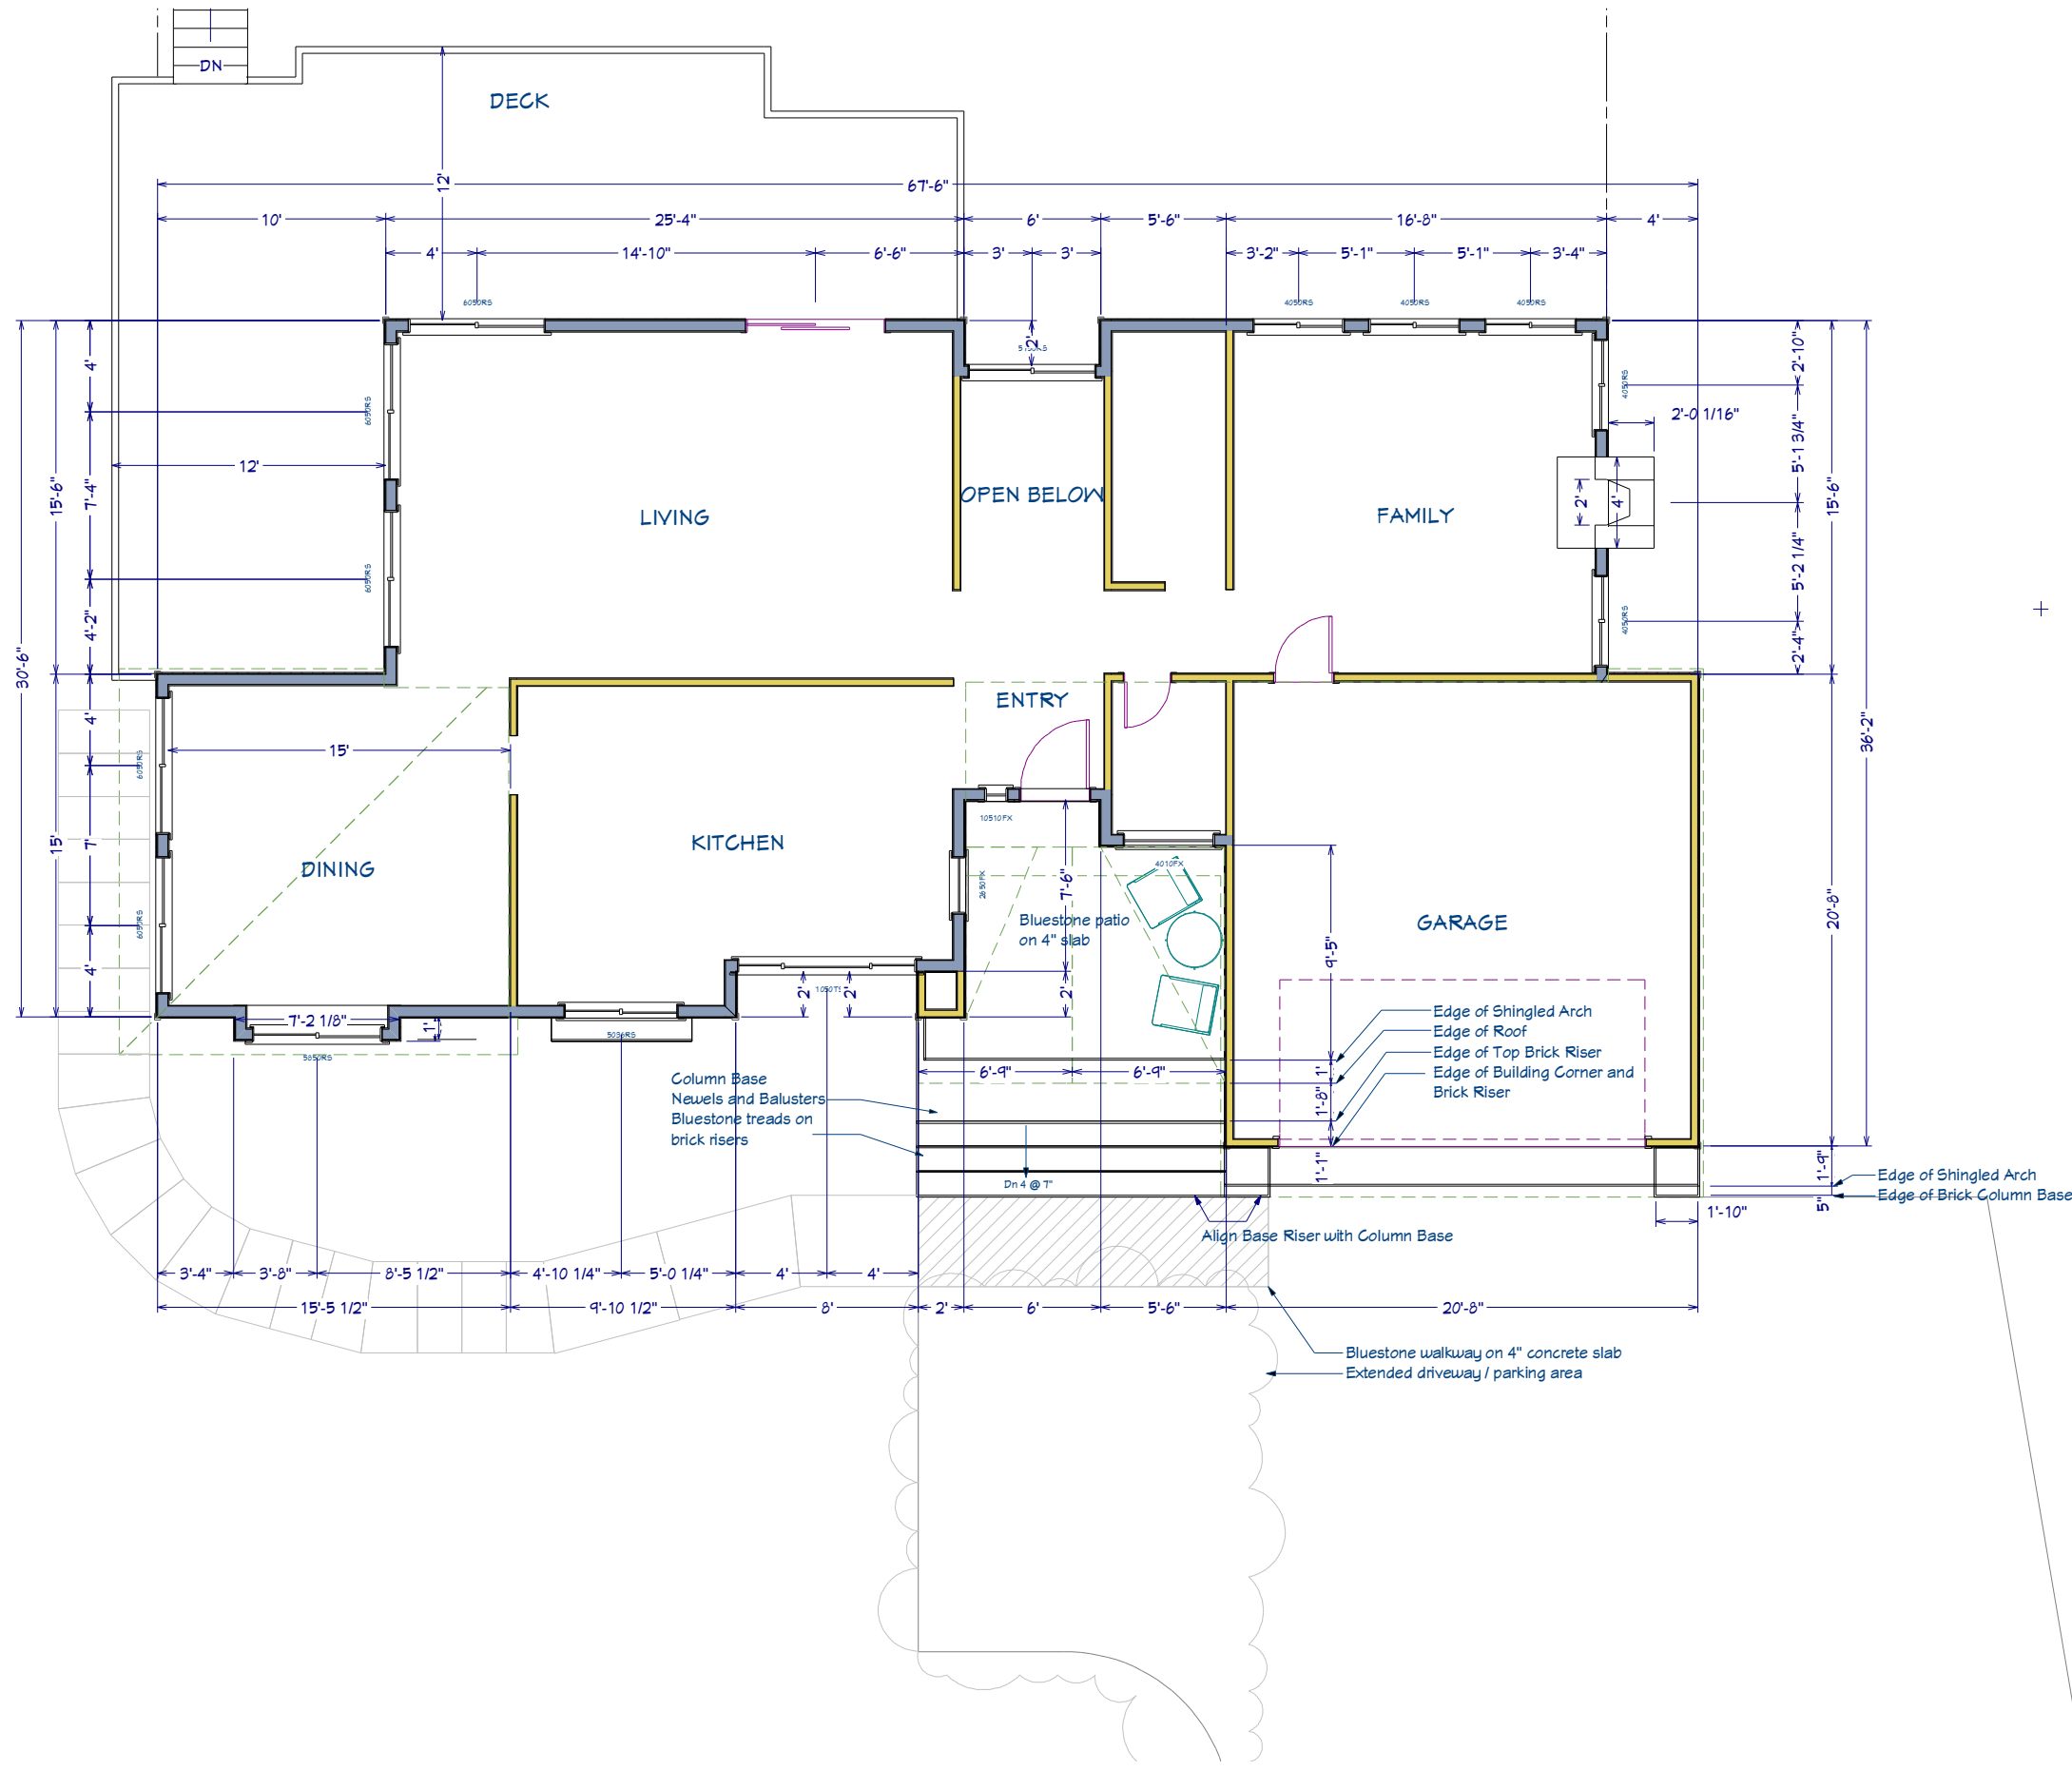

1st Floor

Scale: 1/4" = 1'

REVISION TABLE	
NUMBER	DESCRIPTION

Webb Builders, Inc.
Design and Construction
www.dwebb-site.com

Sternberg Exterior Improvements

First Floor Plan

DATE:


7/31/2014

SCALE:

SHEET:


A-3

Note: Interior layout and dimensions are intentionally vague.

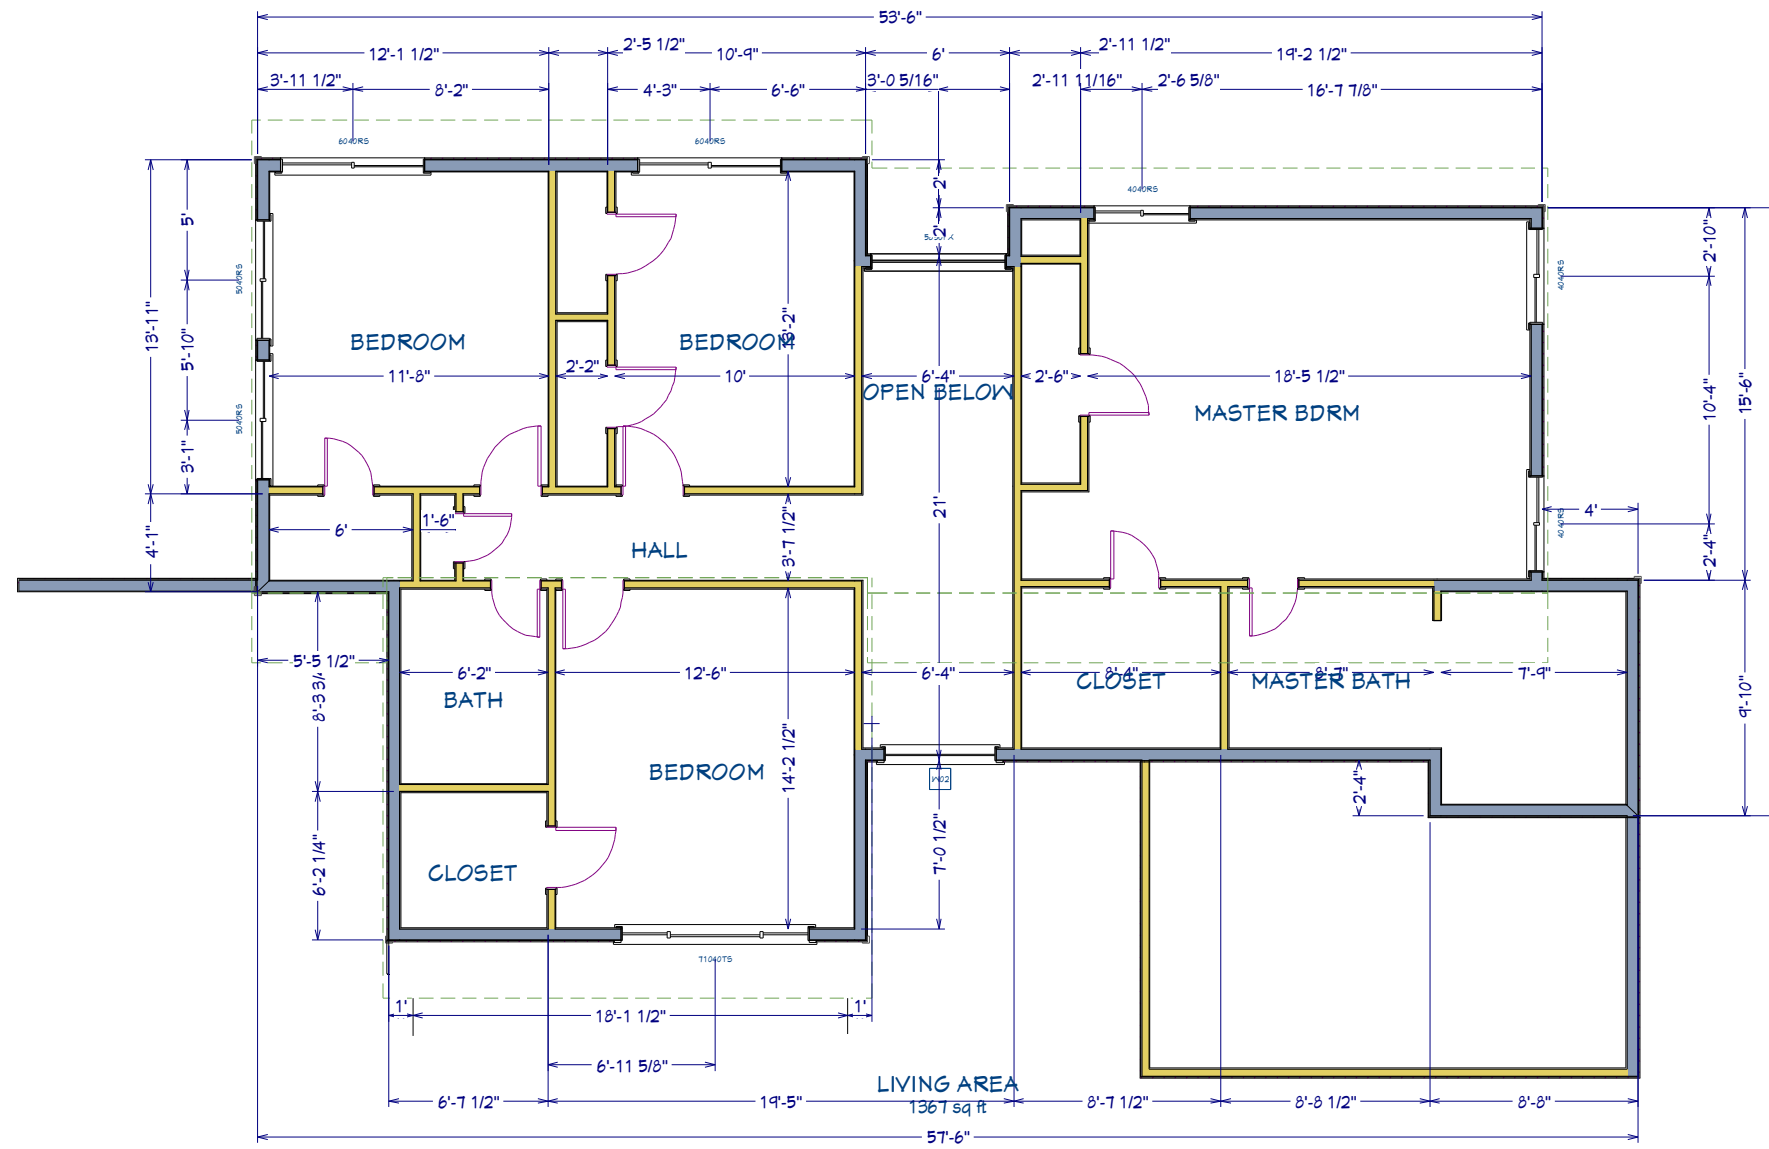

2nd Floor

Scale: 1/4" = 1'

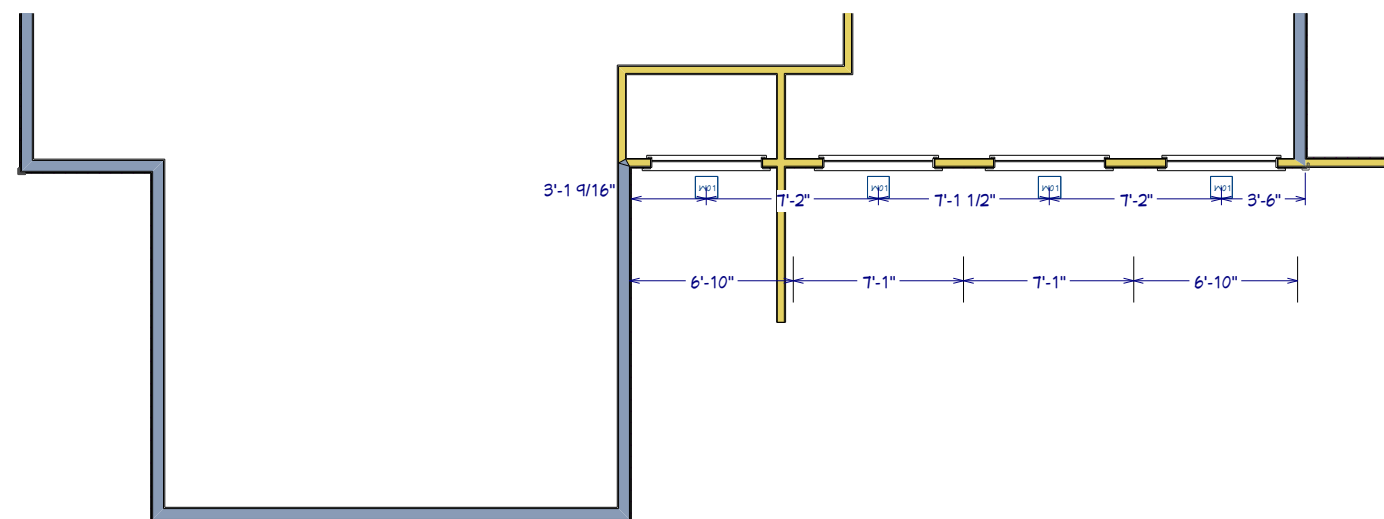

Clerestory

REVISION TABLE	
NUMBER	DATE

Webb Builders, Inc.
Design and Construction
www.dwebb-site.com

Sternberg Exterior Improvements

Second Floor Plan

DATE:

7/31/2014

SCALE:

SHEET:


A-4



Eastern Elevation



Northern Elevation

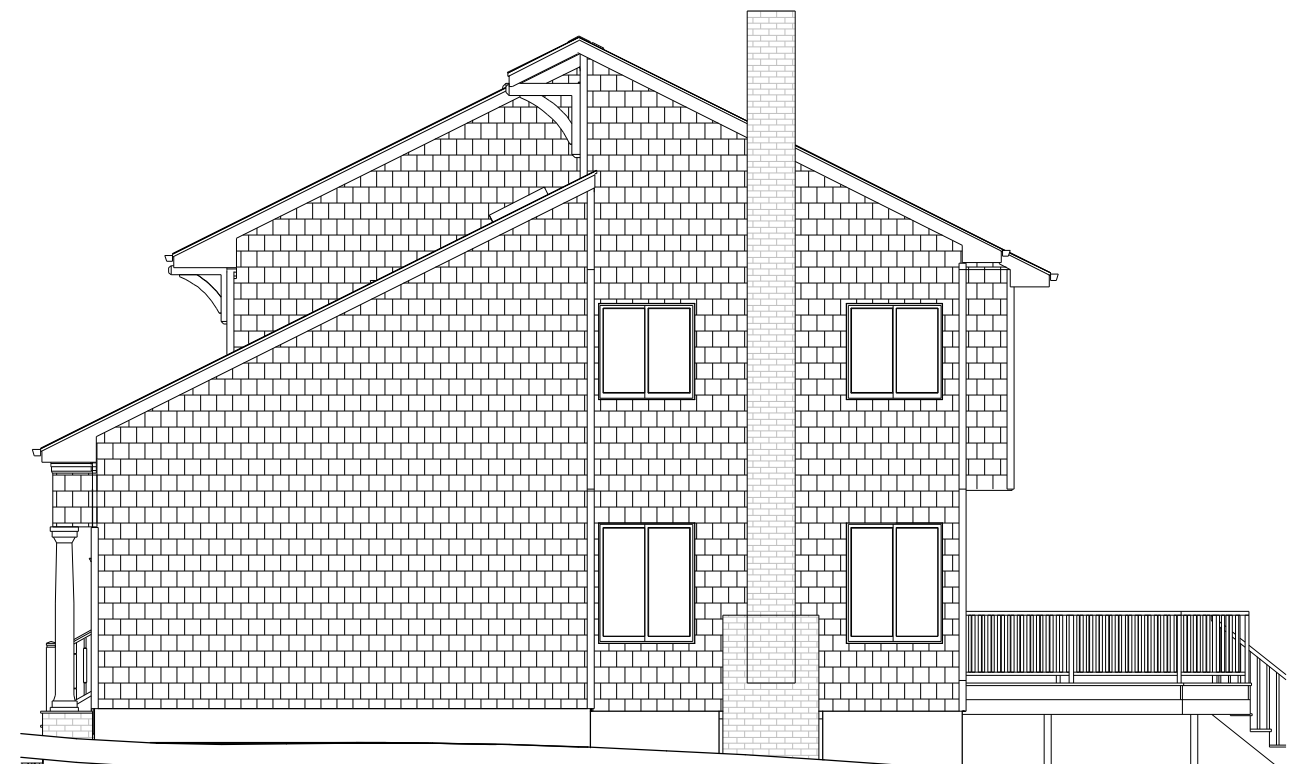

Western Elevation

REVISION TABLE	
NUMBER	DATE

Webb Builders, Inc.
Design and Construction
www.dwebbste.com

Sternberg Exterior
Improvements

Elevations

DATE:

7/31/2014

SCALE:

SHEET:

A-5