
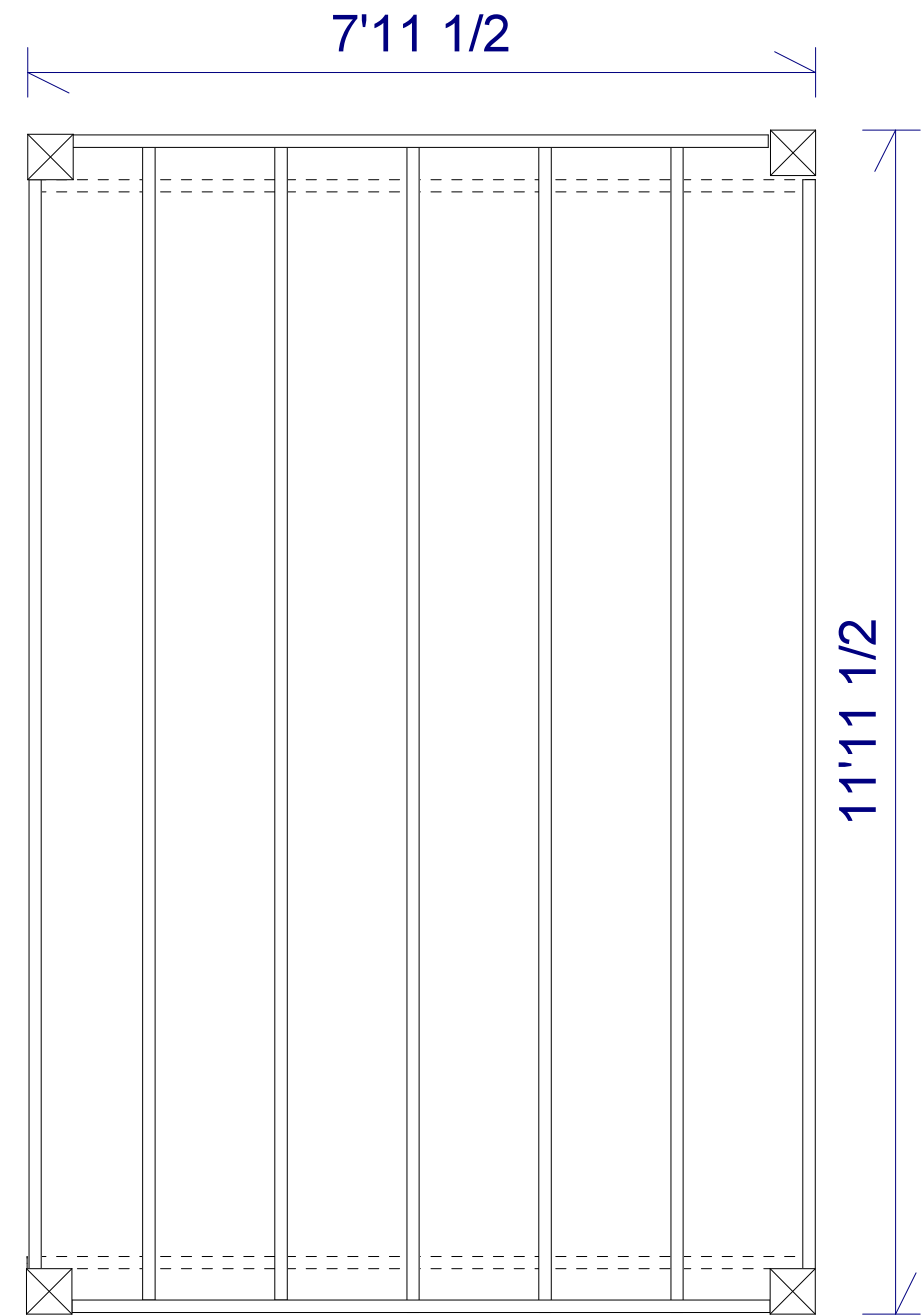


**Specifications:**

- 10" x 4" concrete piers.
- 6x6 CCA corner posts.
- 2x8 CCA 1st fl joists & ramp.
- 2x8 DF 2nd fl joists.
- 2x6 DF rafters.
- 2x8 DF ridge.
- 2x4 DF wall framing.
- 3/4" CDX flooring.
- 5/4x6 STK cedar decking & ramp.
- 25yr GAF Royal Sovereign Golden Cedar shingles
- Painted T111I Siding.
- United 2030 DH windows
- Screened Attic vents.

<b>Flanagan Fort</b>	Copyright (c) 2002, All rights reserved.			
	<b>David A. Webb</b> Design, Drafting, Engineering			
Plans, Elevation, 3D View	Date	Drawn by	Scale	Sheet
	7/8/02	DW	1/4" = 1'	1

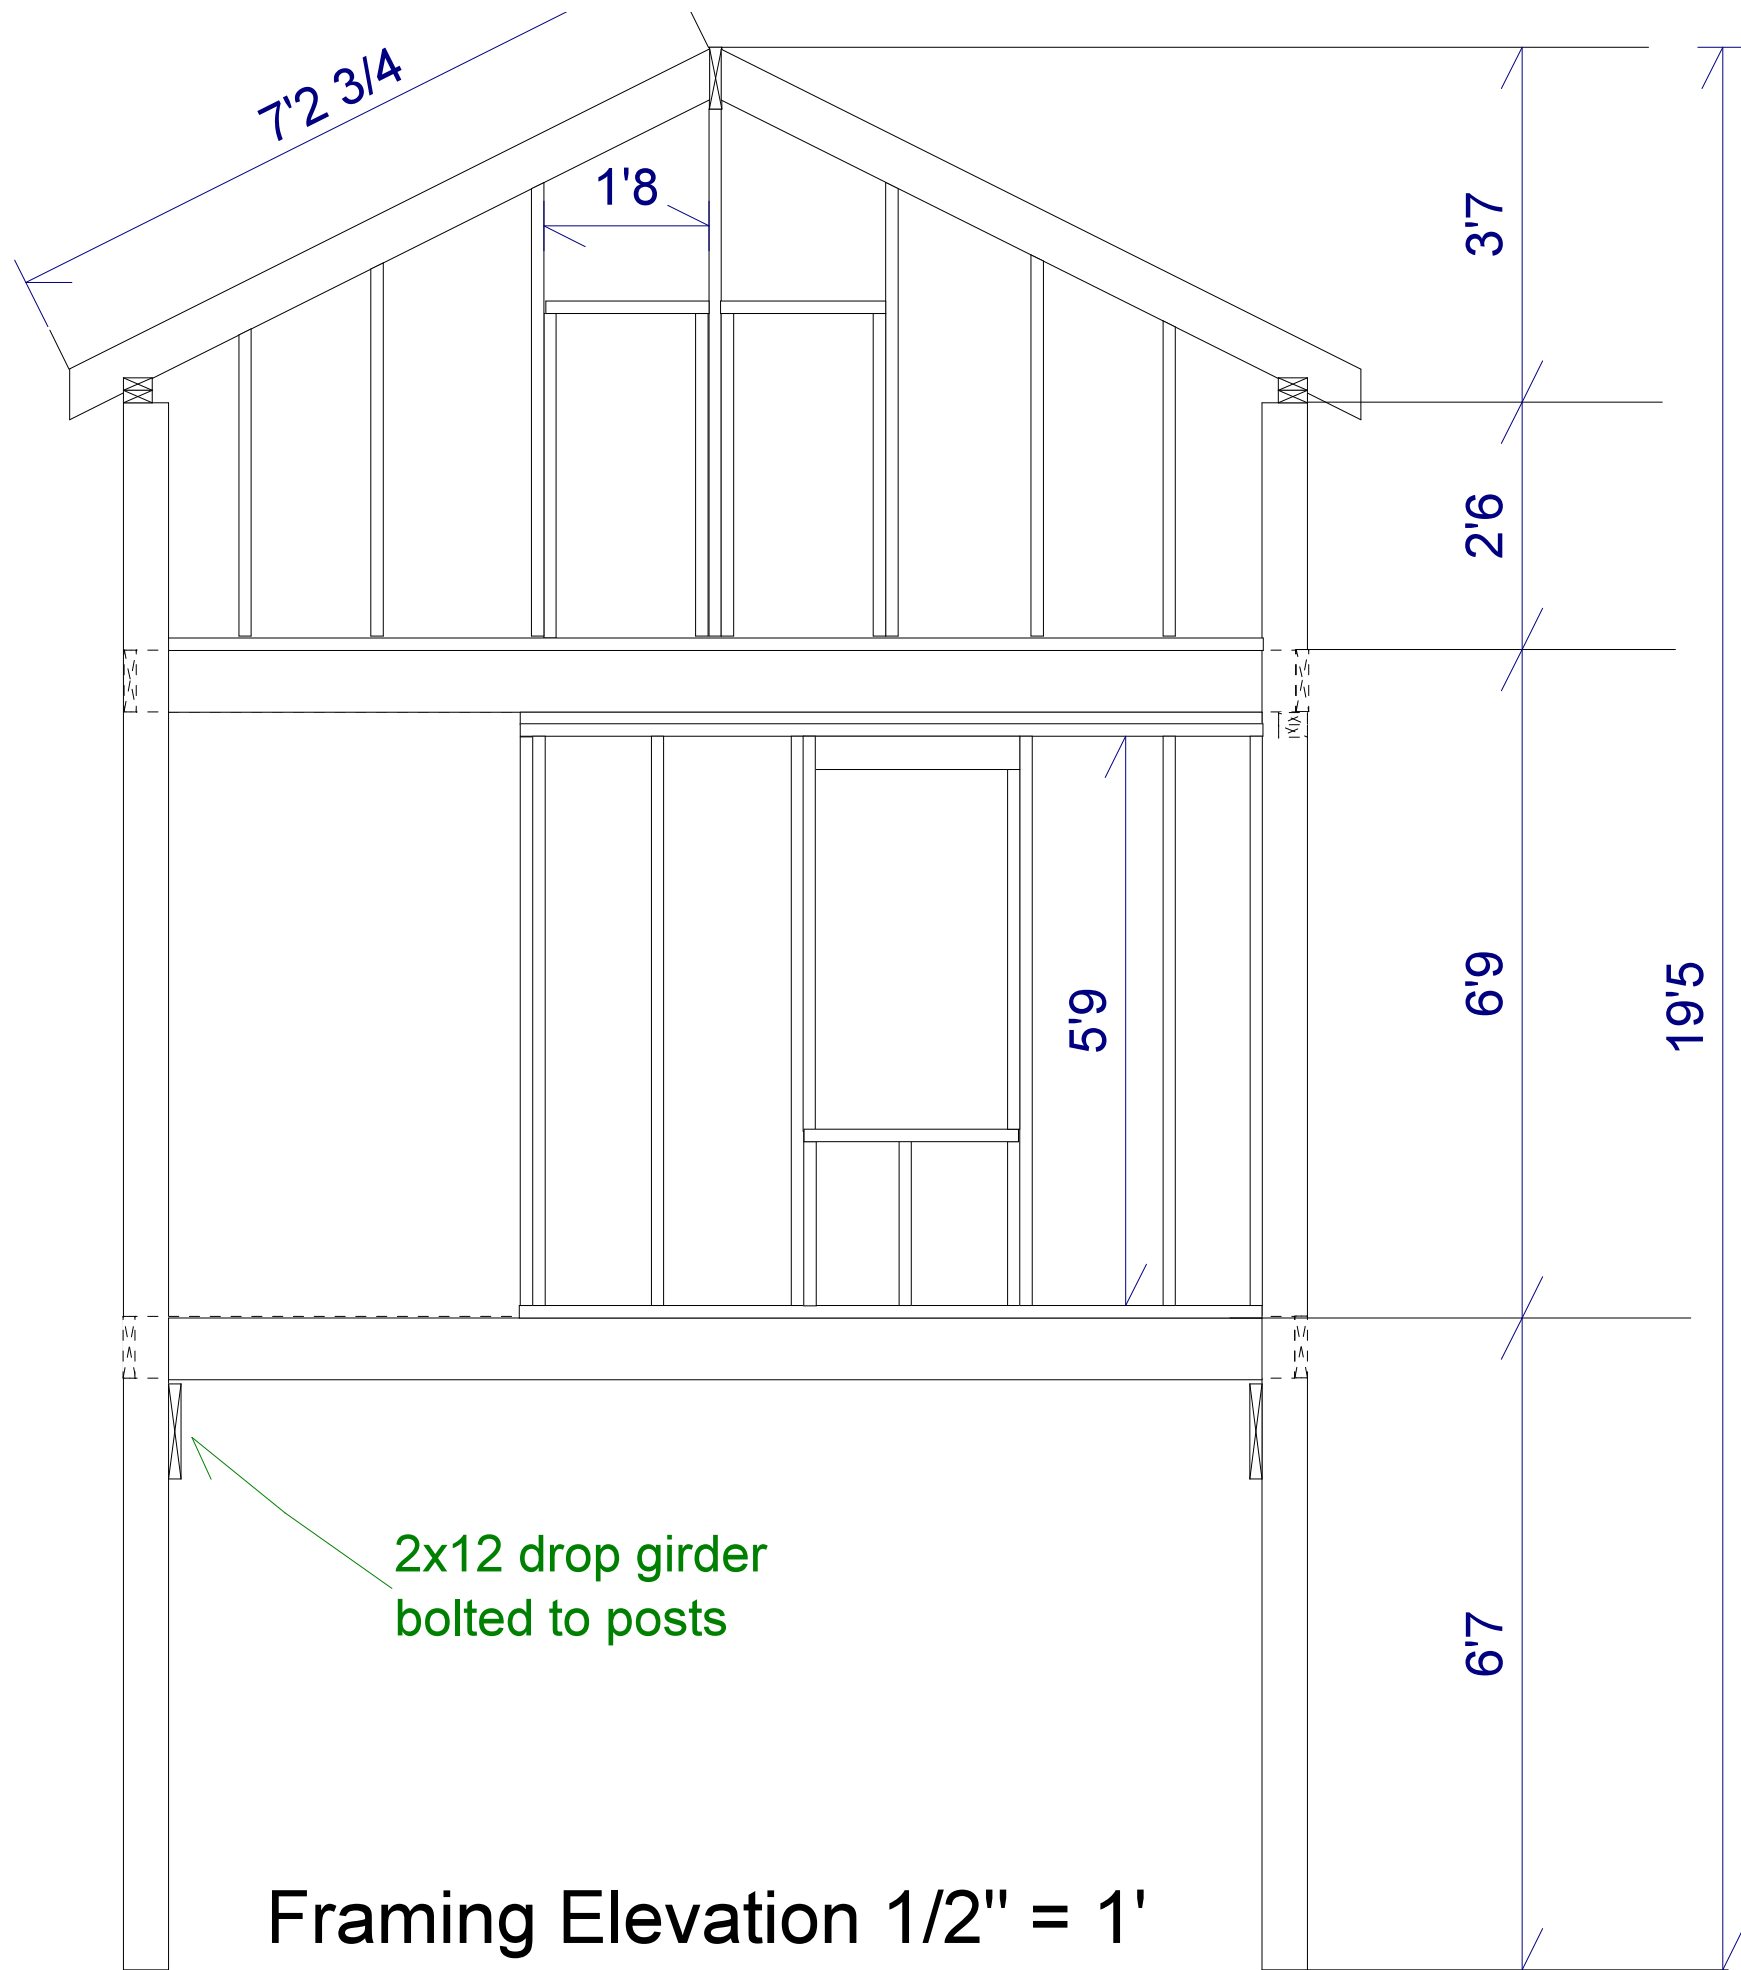

Flanagan Fort	Copyright (c) 2002, All rights reserved.			
	David A. Webb Design, Drafting, Engineering			
Framing Plan	Date	Drawn by	Scale	Sheet
	7/8/02	DW	1/4" = 1'	2