

David Burr  
Watermill, NY

Studio Renovation

Copyright (c) 2004, All rights reserved.


**David A. Webb, Inc.**

Design, Drafting, Engineering,  
General Contracting



516 - 982 - 8502

Perspectives

Date	Drawn by	Scale	Sheet
10/5/04	DW	1/4" = 1'	

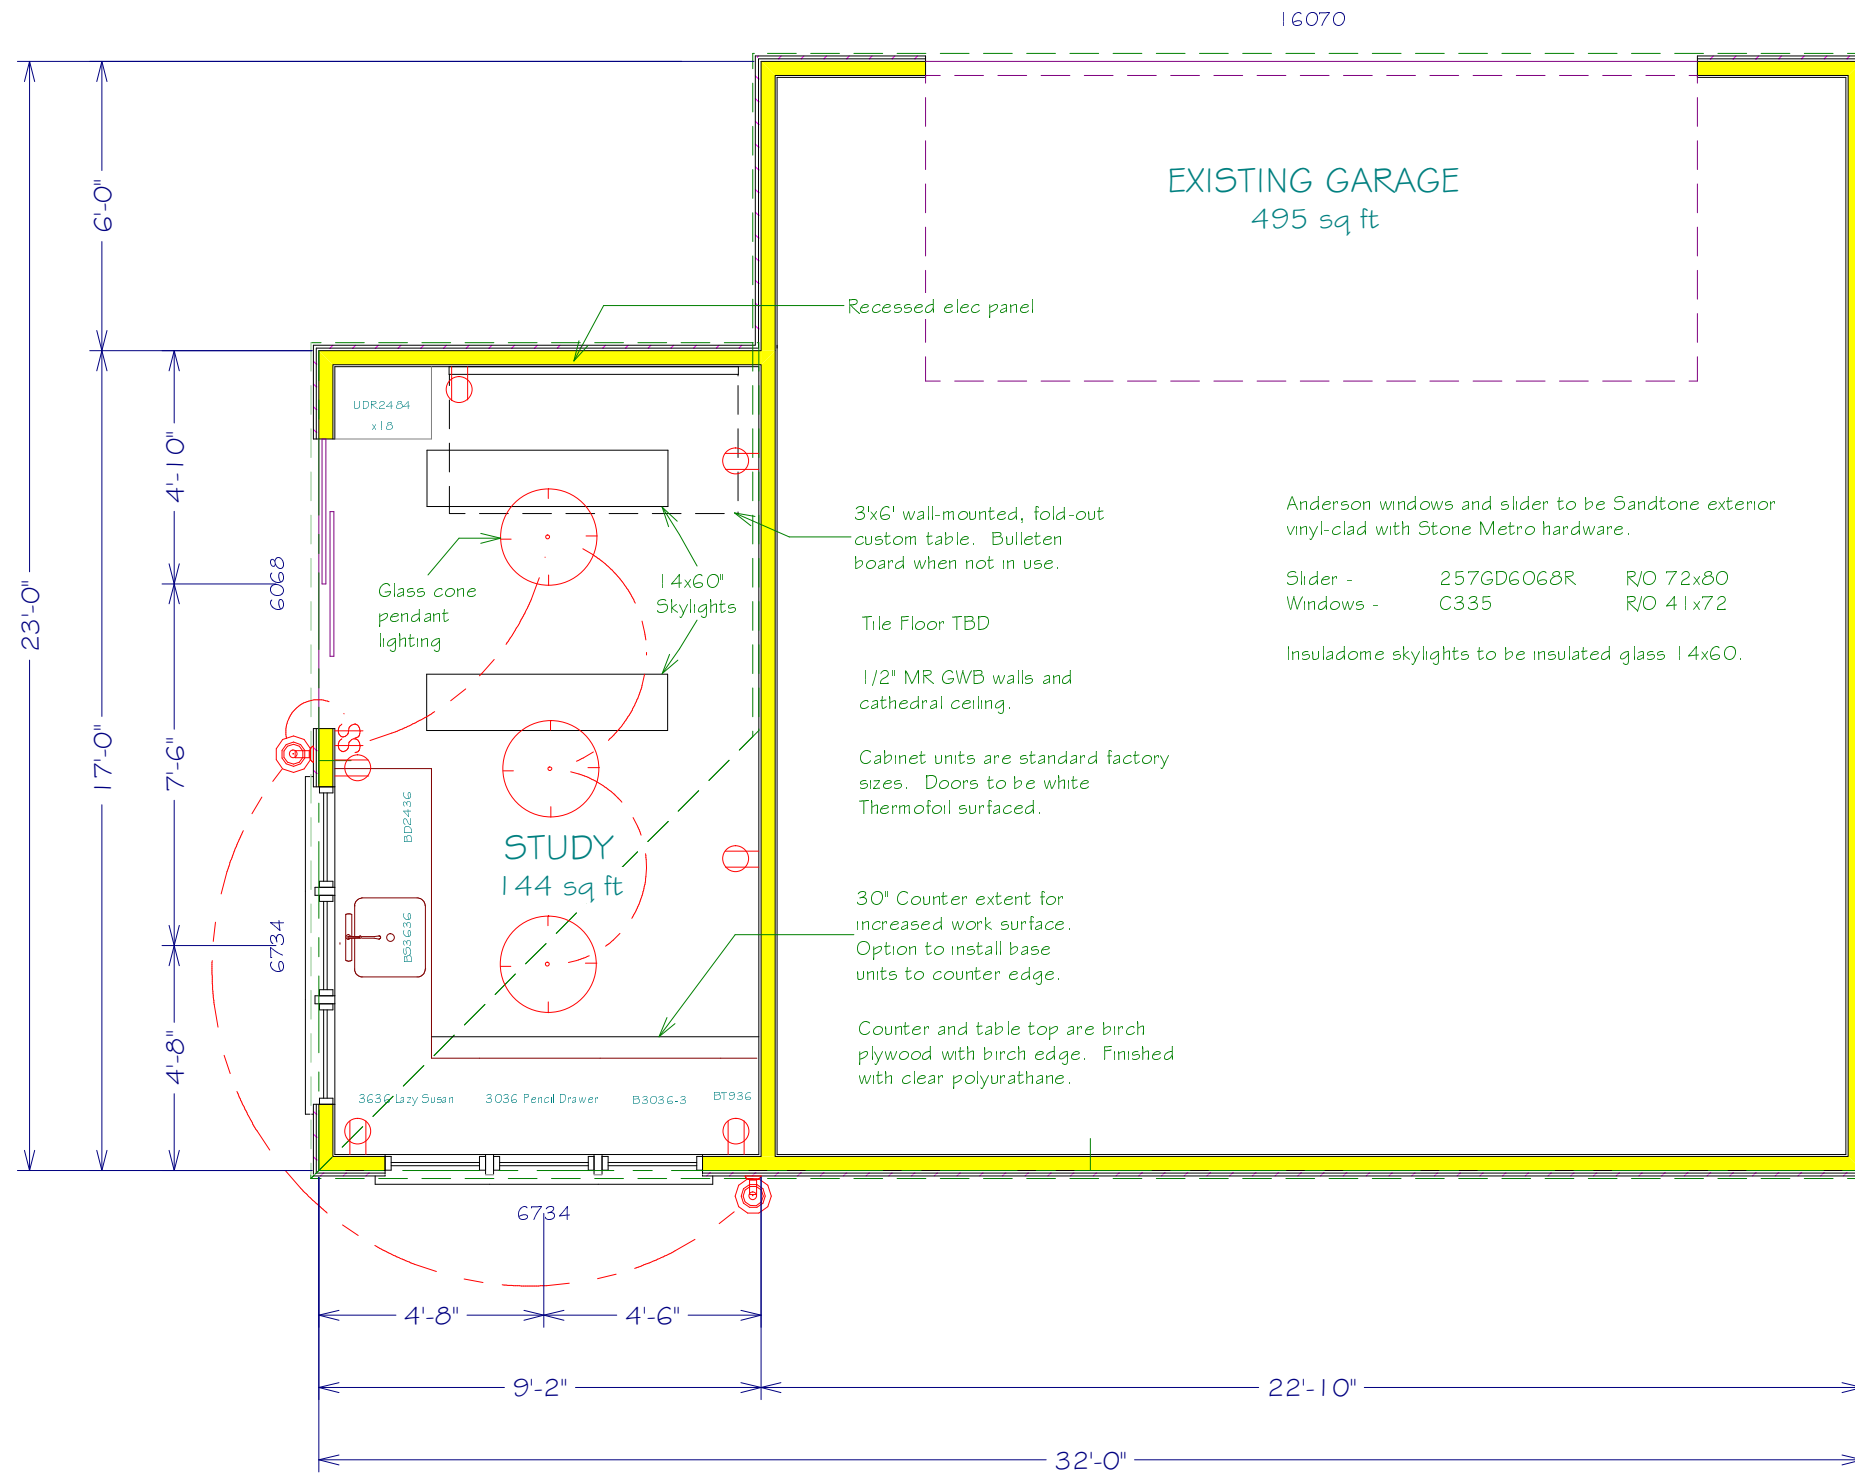

David Burr Watermill, NY  Studio Renovation	<small>Copyright (c) 2004, All rights reserved.</small>			
	<b>David A. Webb, Inc.</b> Design, Drafting, Engineering, General Contracting 516 - 982 - 8502			
Floor Plan	Date	Drawn by	Scale	Sheet
	10/5/04	DW	1/4" = 1'	

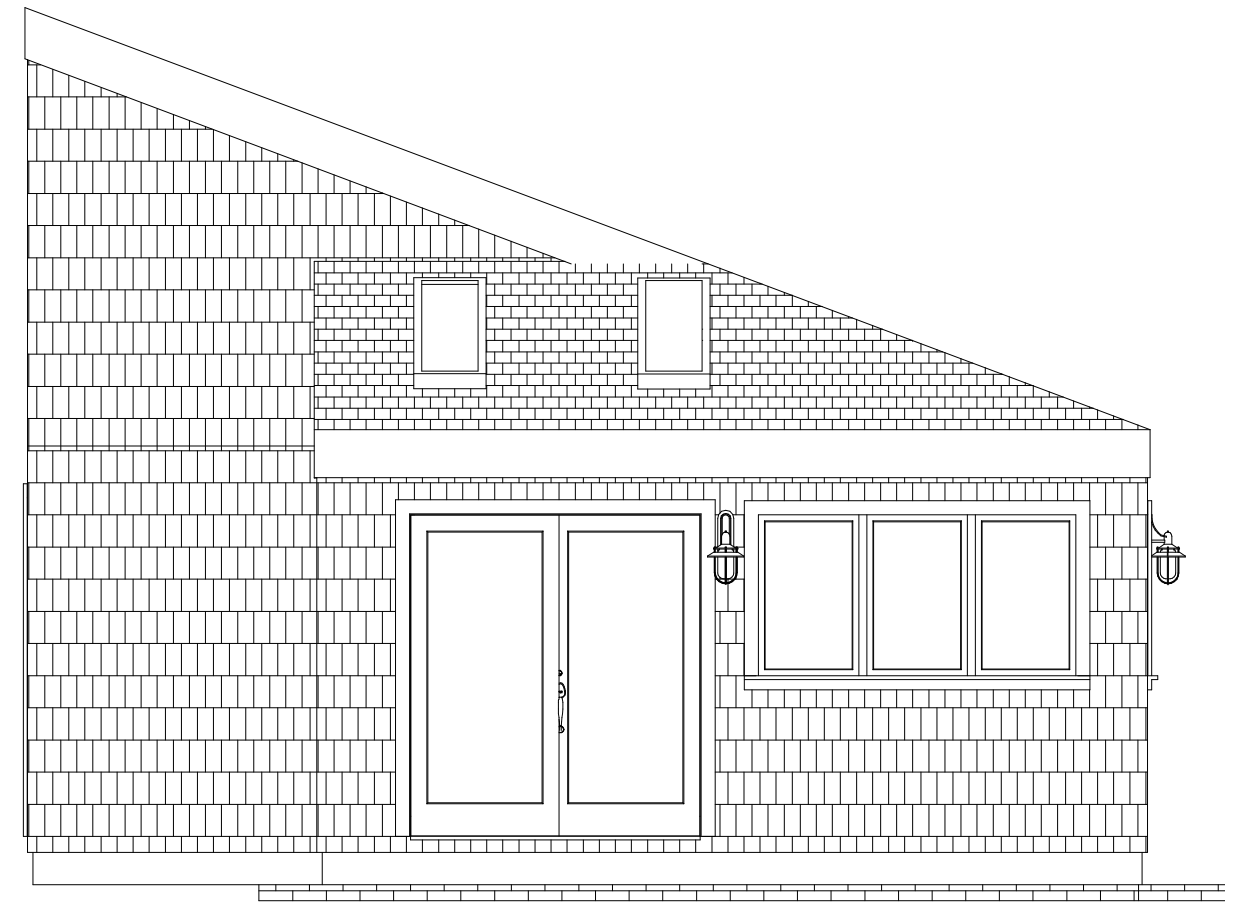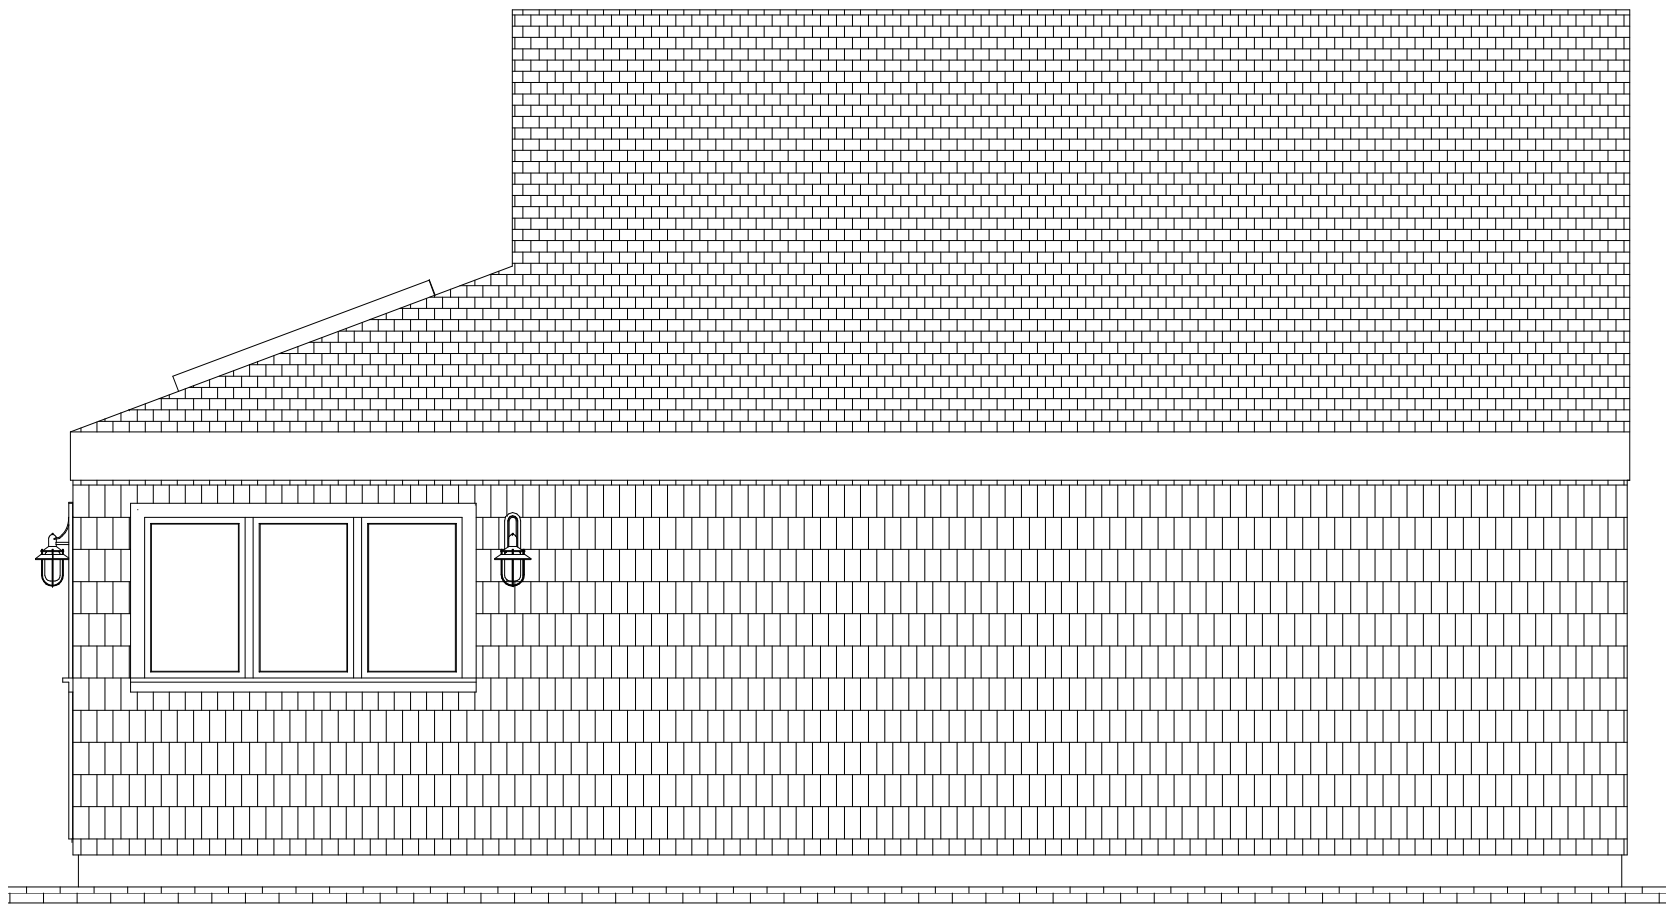

David Burr  
Watermill, NY

Studio Renovation

Copyright (c) 2004, All rights reserved.

**David A. Webb, Inc.**

Design, Drafting, Engineering,  
General Contracting

516 - 982 - 8502

Elevations

Date	Drawn by	Scale	Sheet
10/5/04	DW	1/4" = 1'	