




Proposed 2 Story Addition

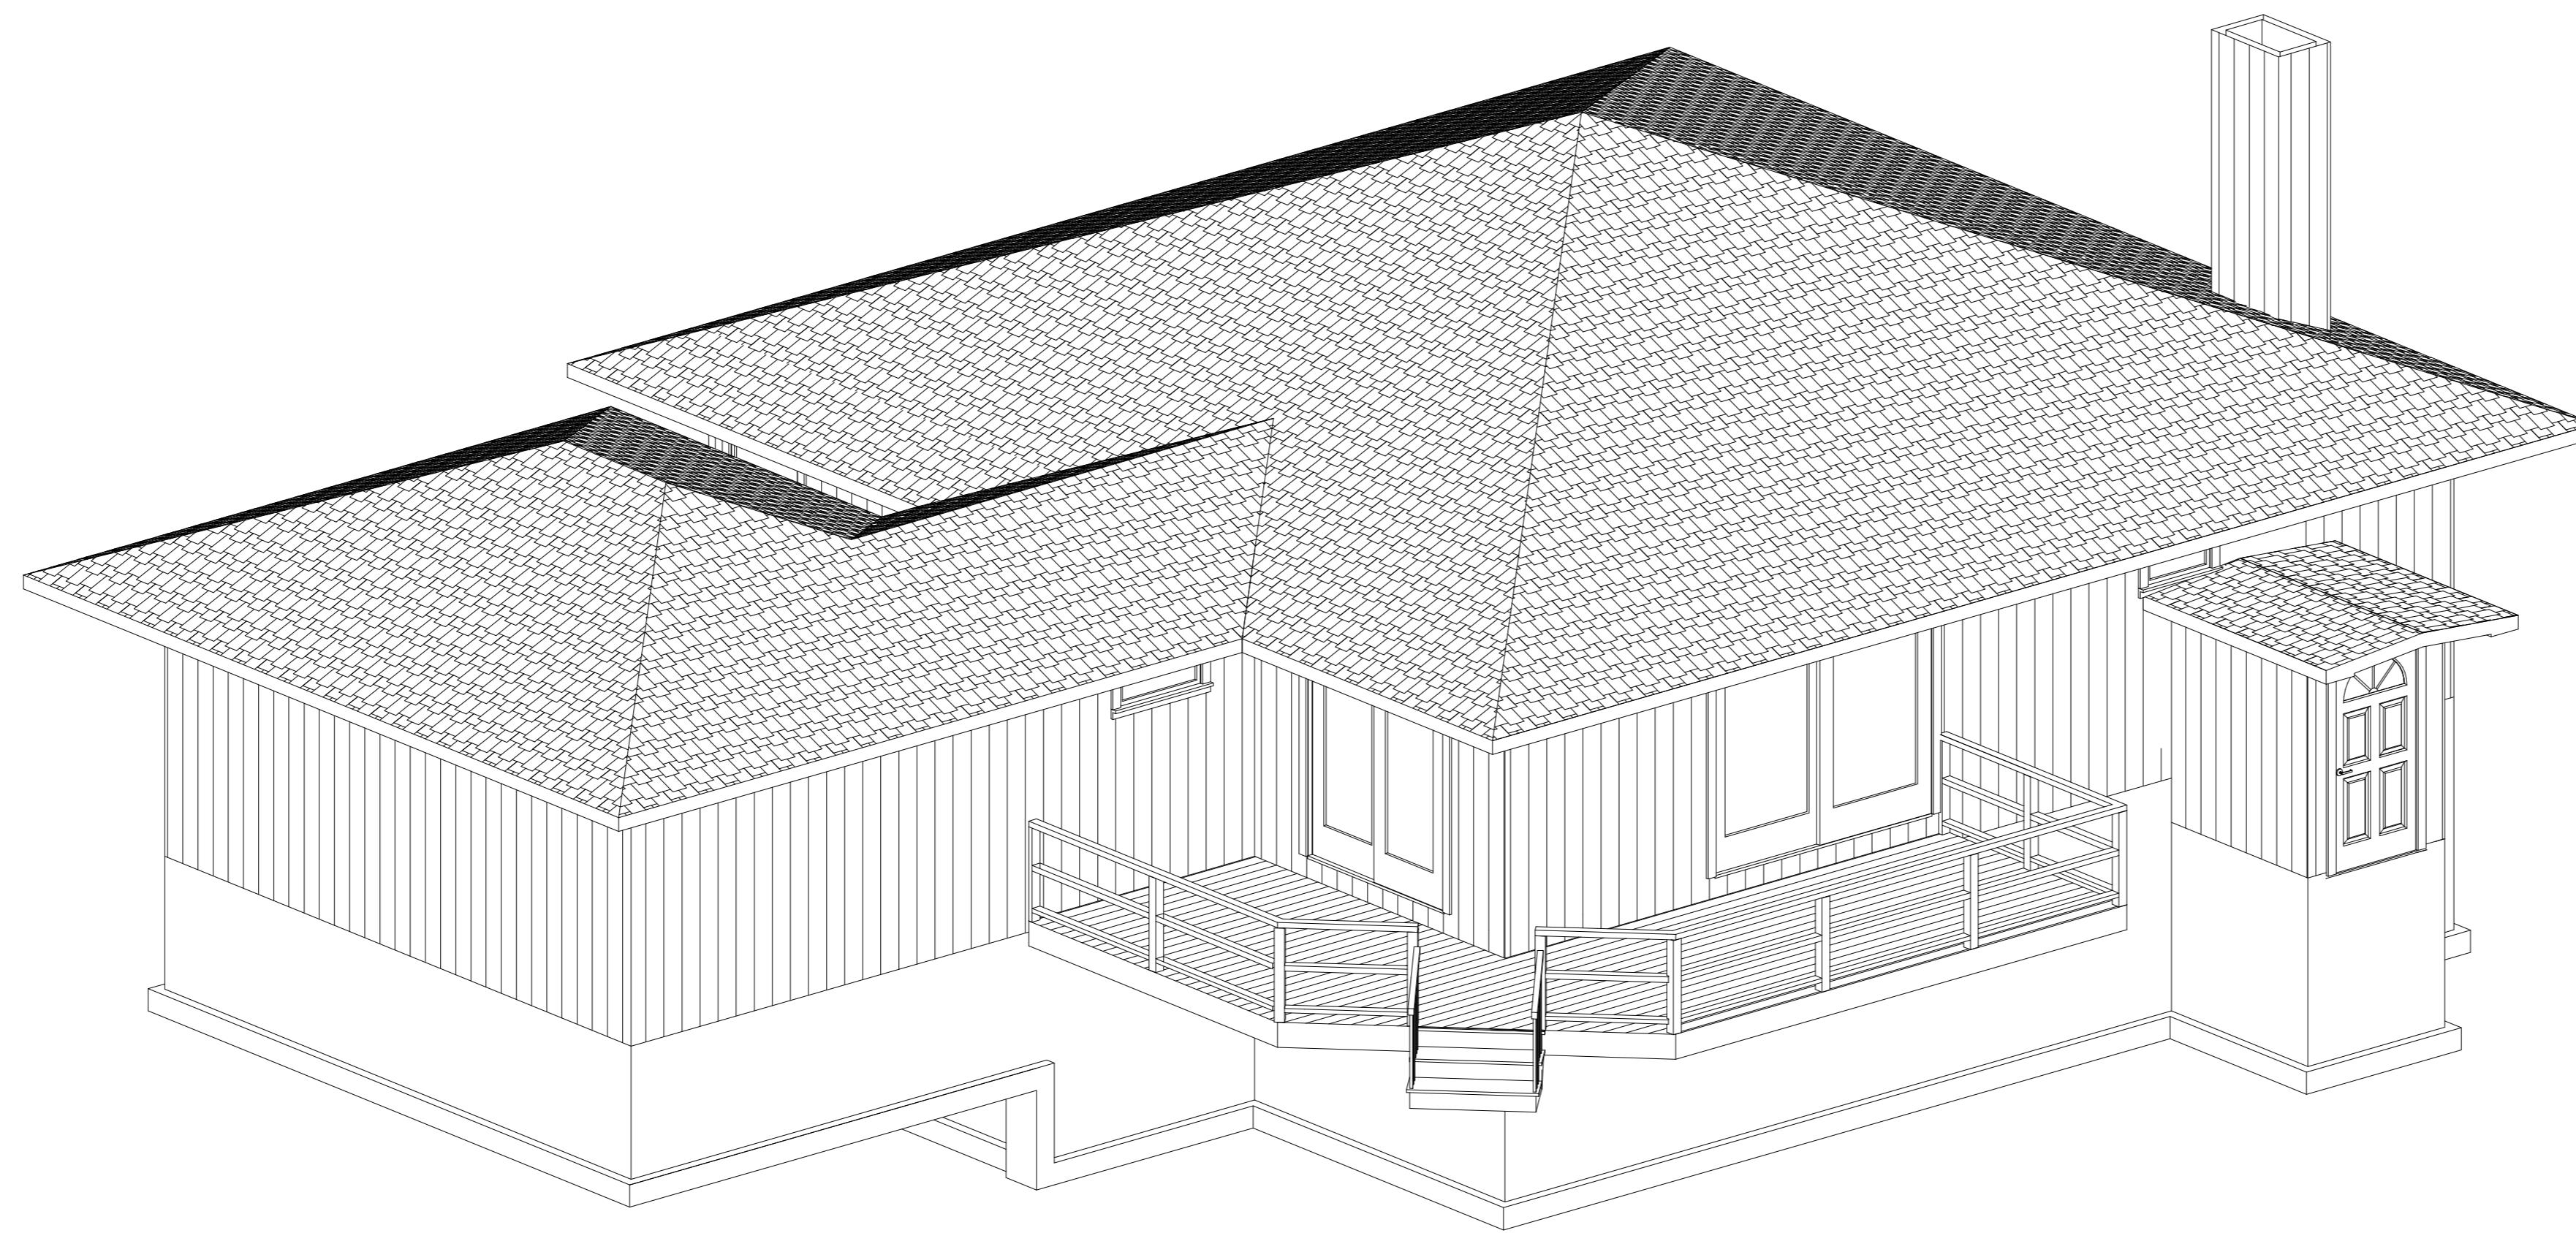

Existing Home

Contents:

- 1 Overview
- 2 Perspectives
- 3 Foundation Plan
- 4 First Floor Plan & Existing Plan
- 5 Second Floor Plan & Roof Plan
- 6 Elevations
- 7 Elevations
- 8 First Floor Roof Plan
- 9 First Floor Framing Plan TBD
- 10 Second Floor Framing Plan TBD
- 11 Electrical TBD

Ada & David Kohlus
Residence
Montauk, NY

Copyright (c) 2002. All rights reserved.
David A. Webb, Inc.
Design, Drafting, Engineering,
General Contracting
516 - 982 - 8502


Overview	Date	Drawn by	Scale	Sheet
	11/19/02	DW	1/8" = 1'	3




From North



From East

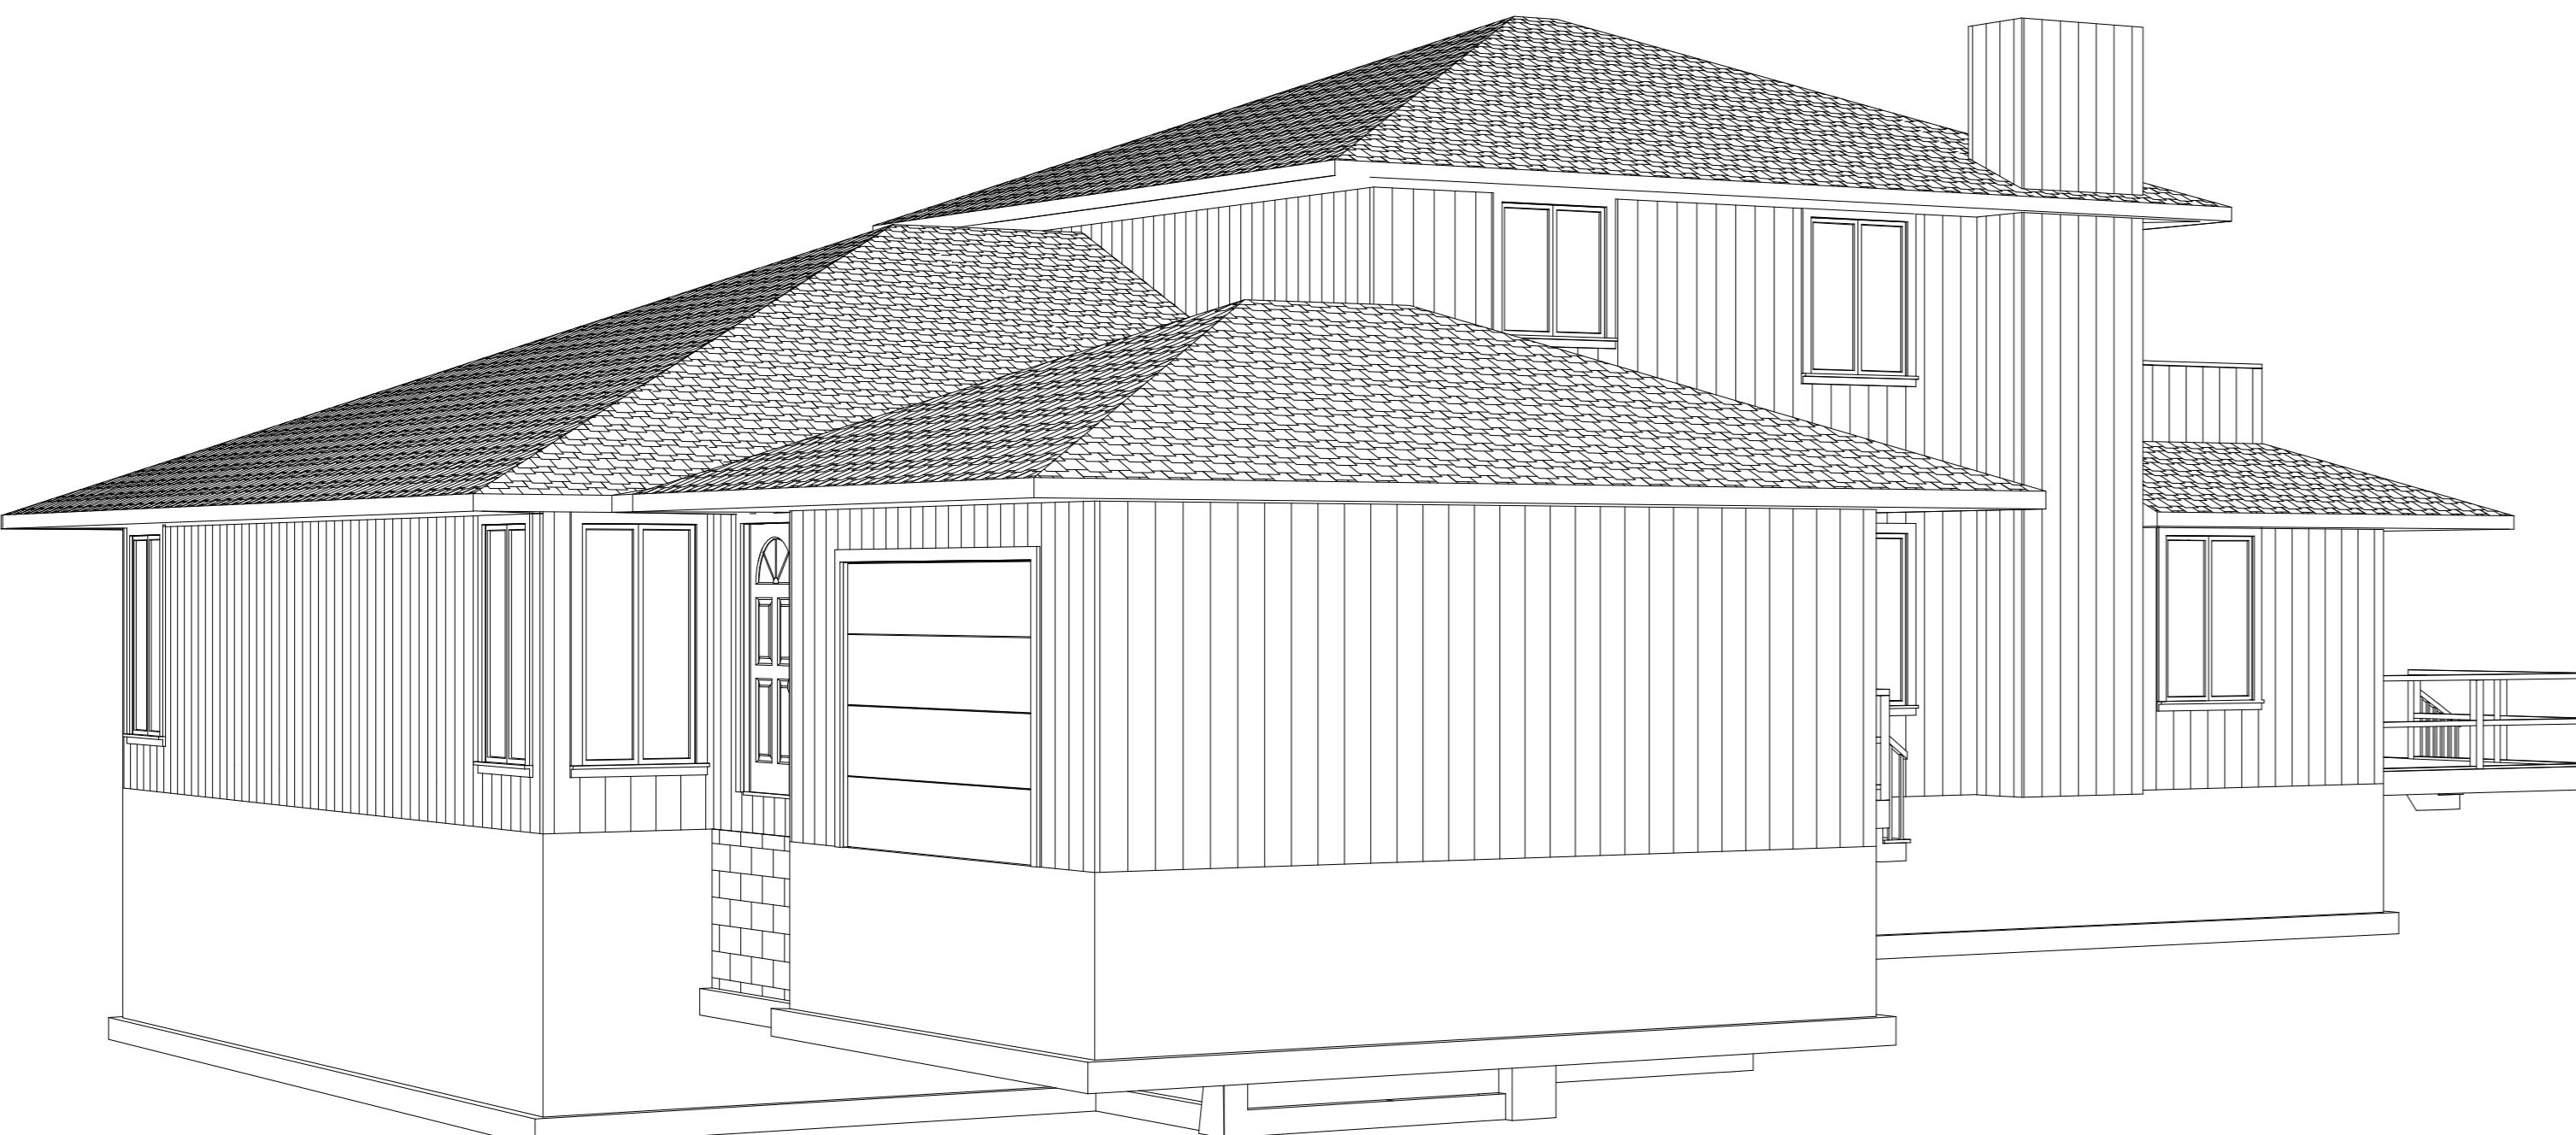

From South

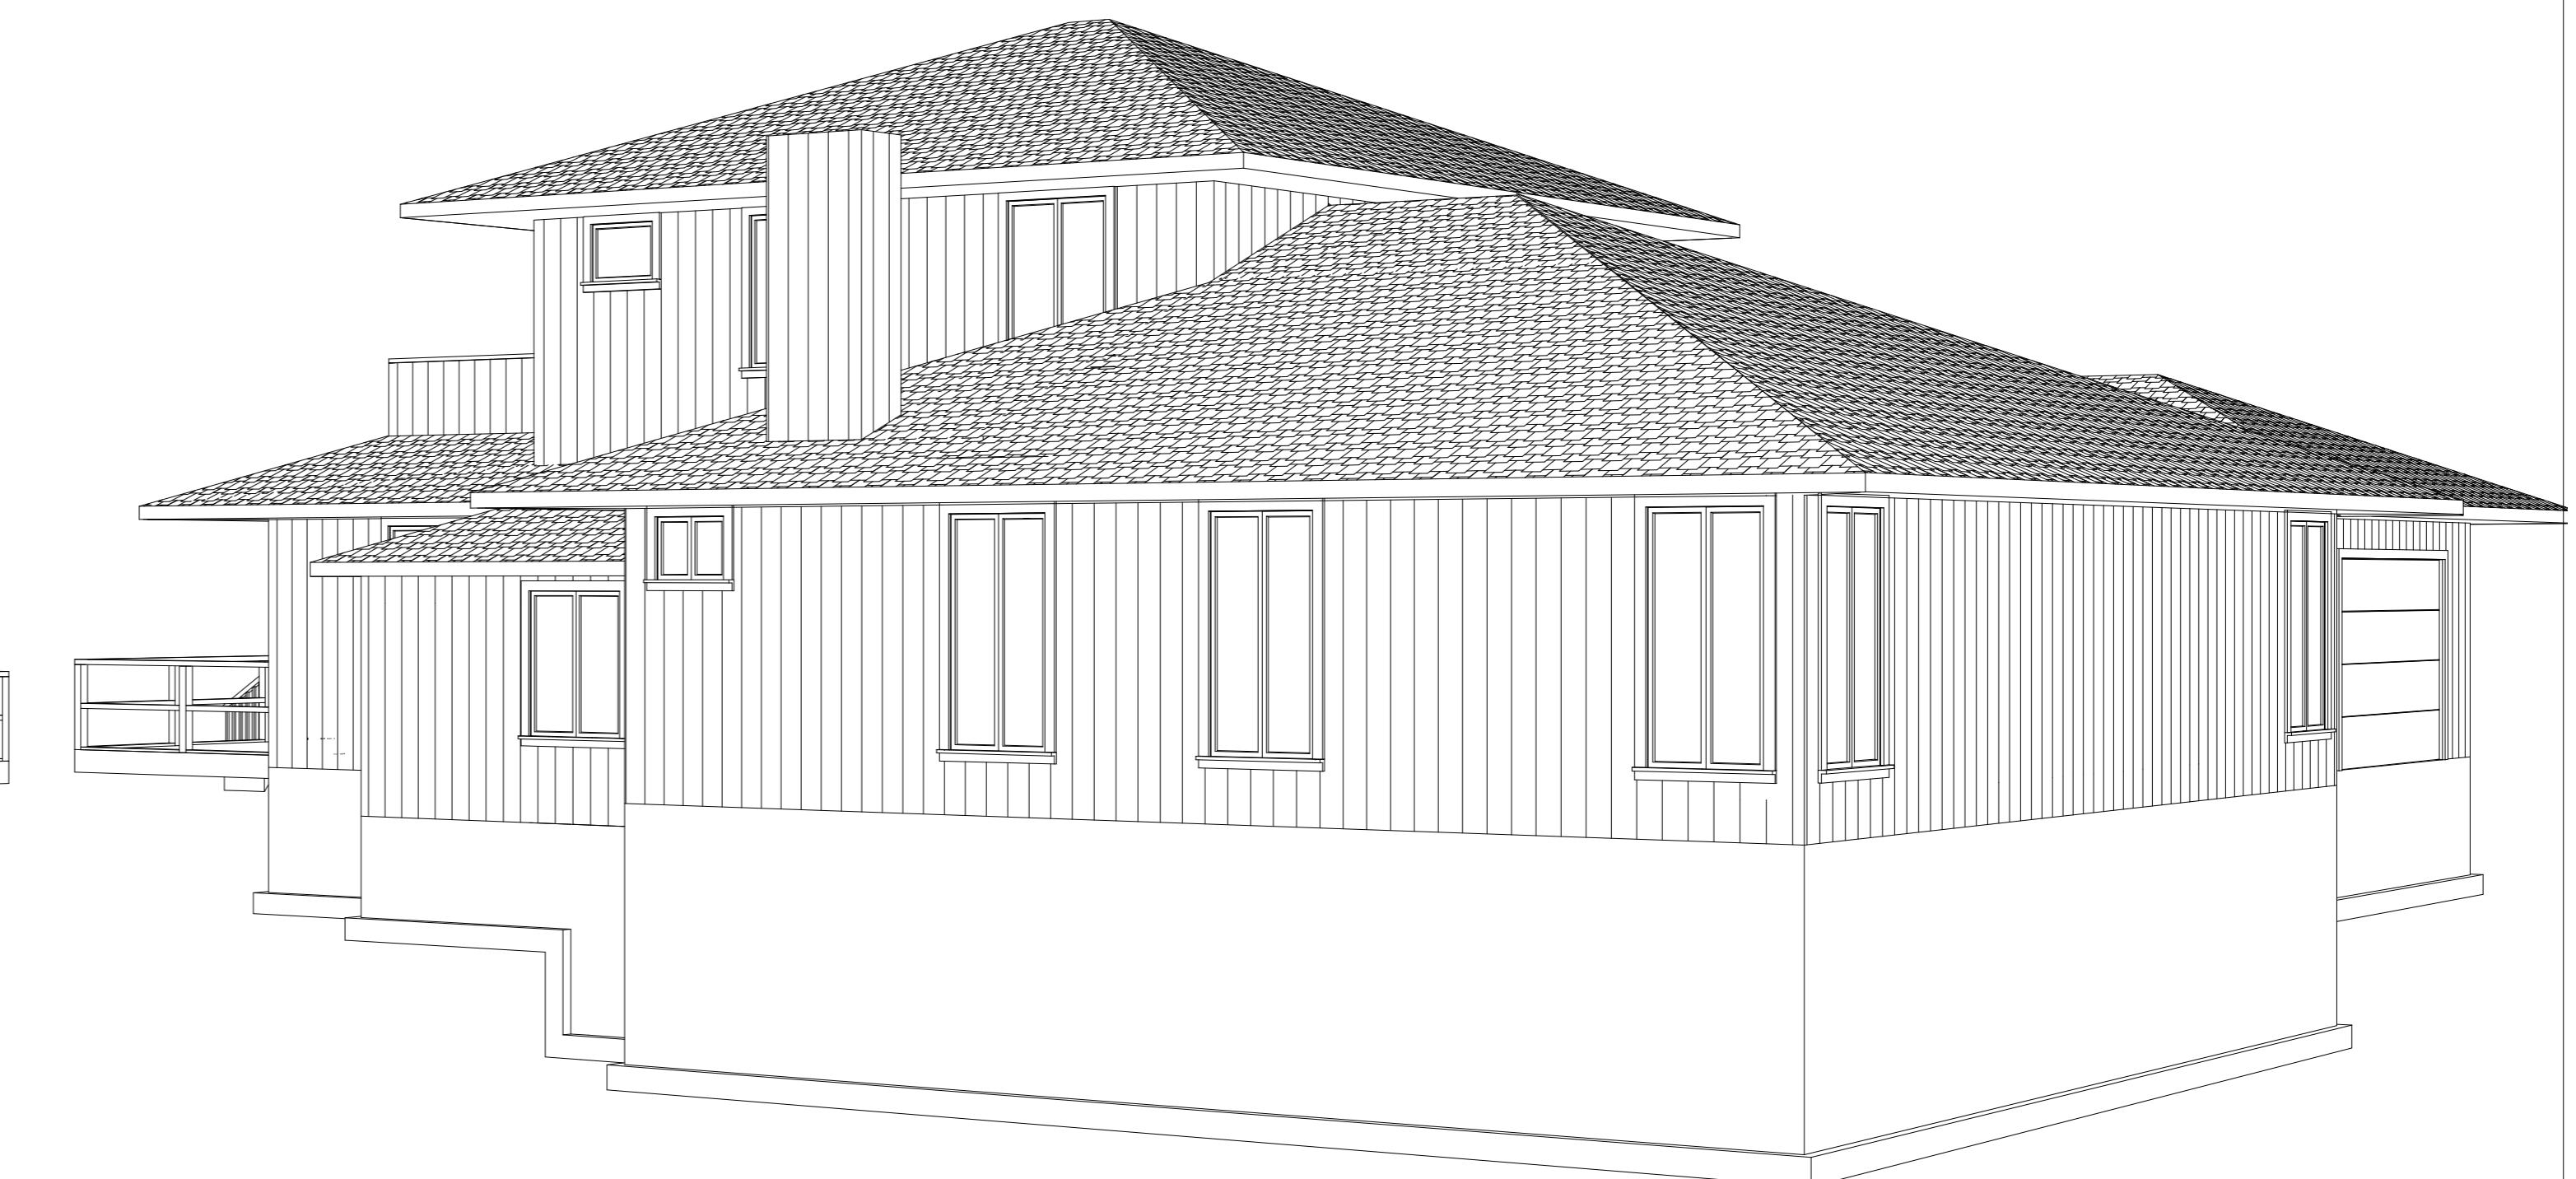



From West

Ada & David Kohlus
Residence
Montauk, NY

Ground-Level Perspectives

Copyright (c) 2002. All rights reserved.
David A. Webb, Inc.
Design, Drafting, Engineering,
General Contracting
516 - 982 - 8502

Date	Drawn by	Scale	Sheet
11/19/02	DW	1/8" = 1'	2

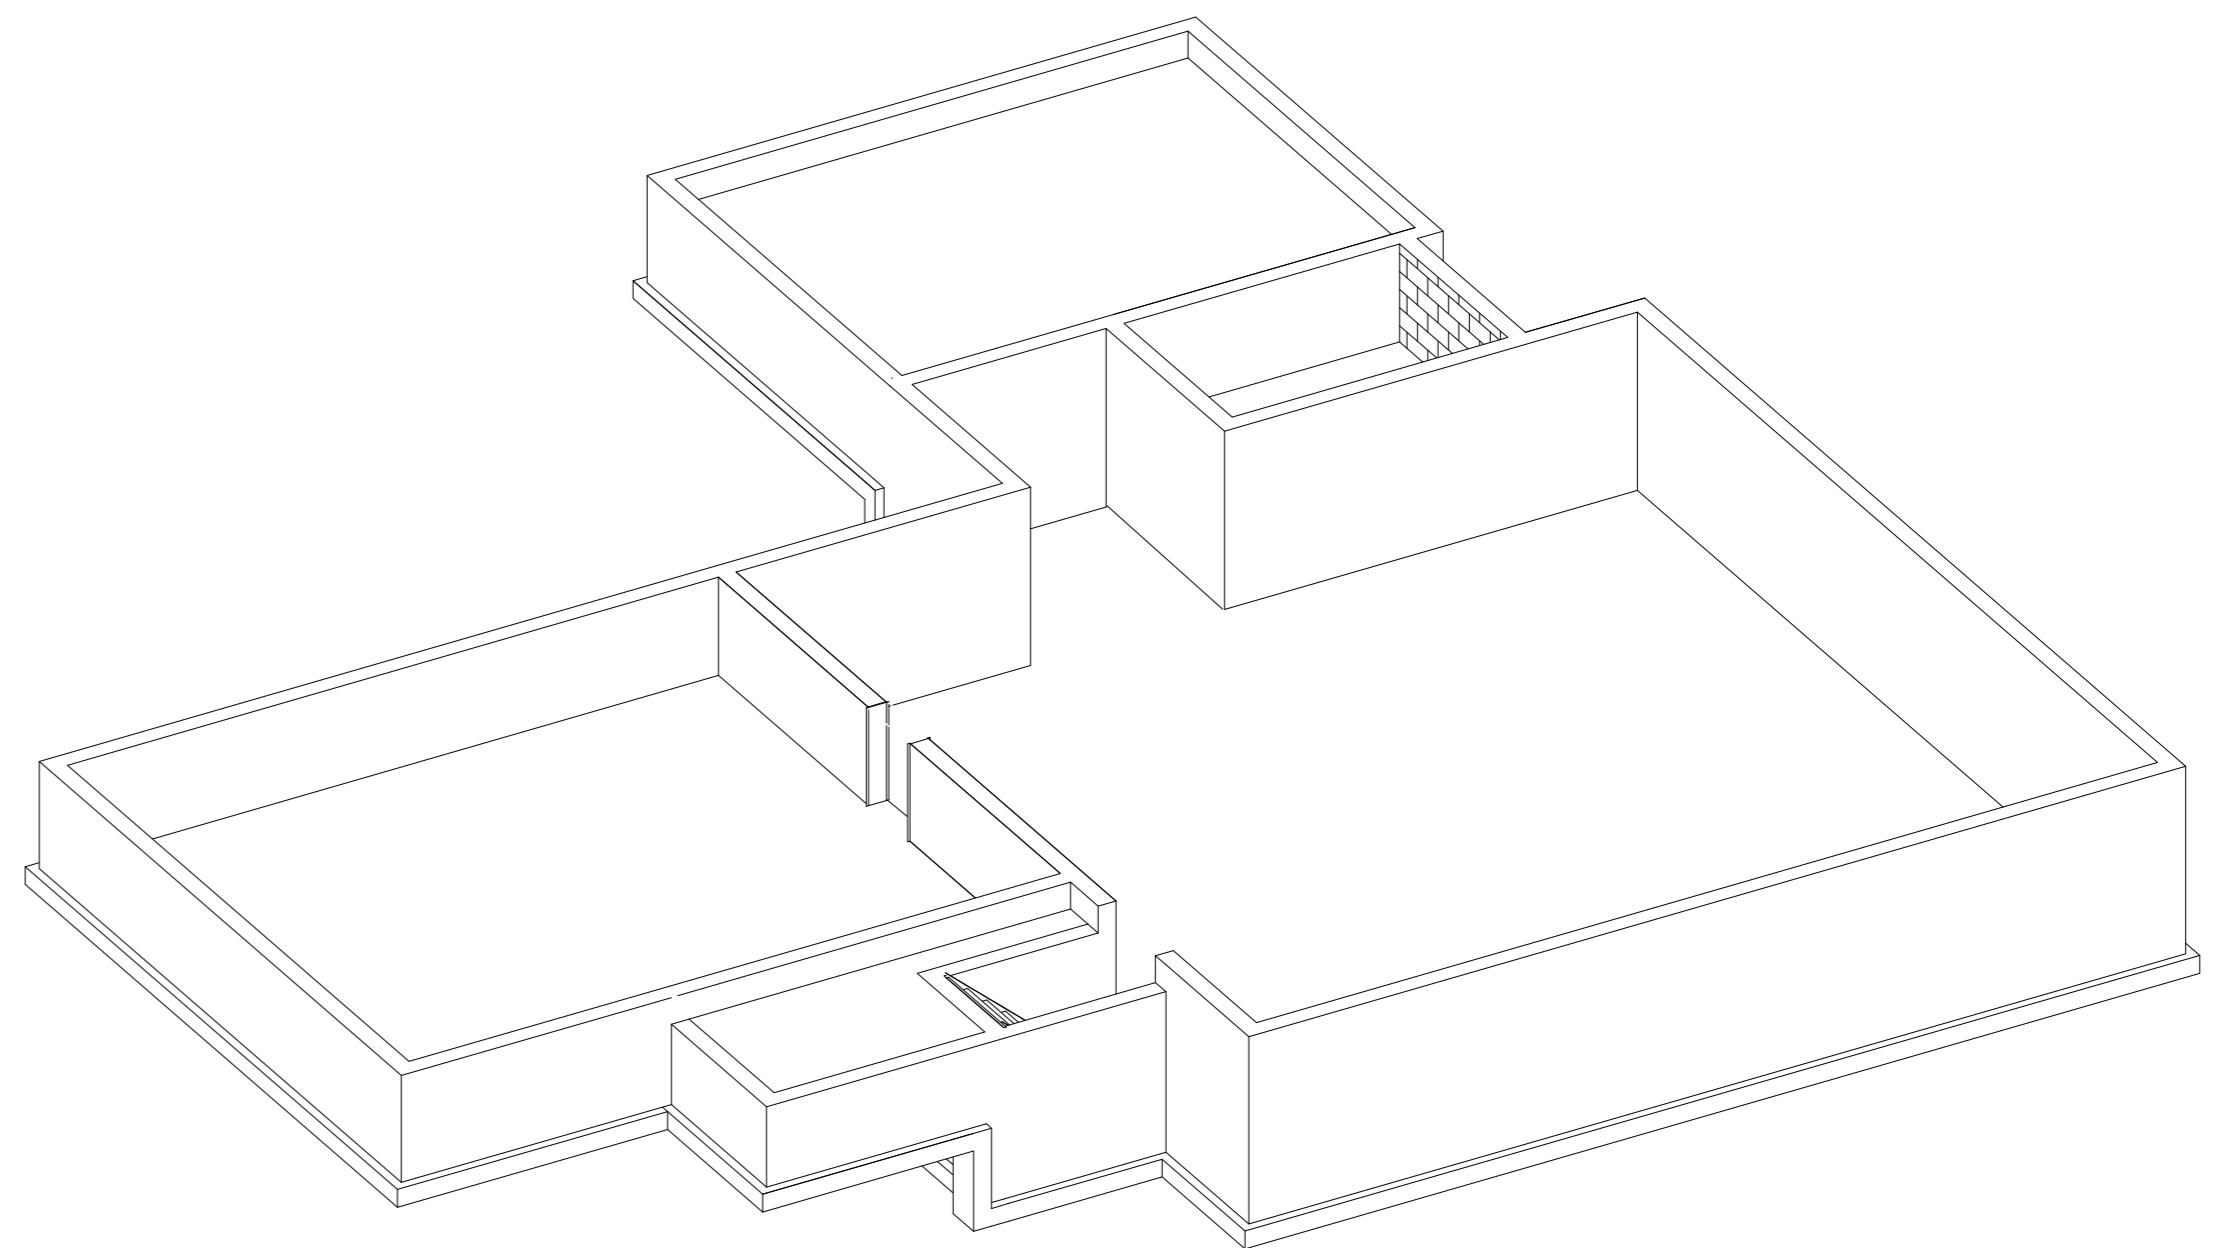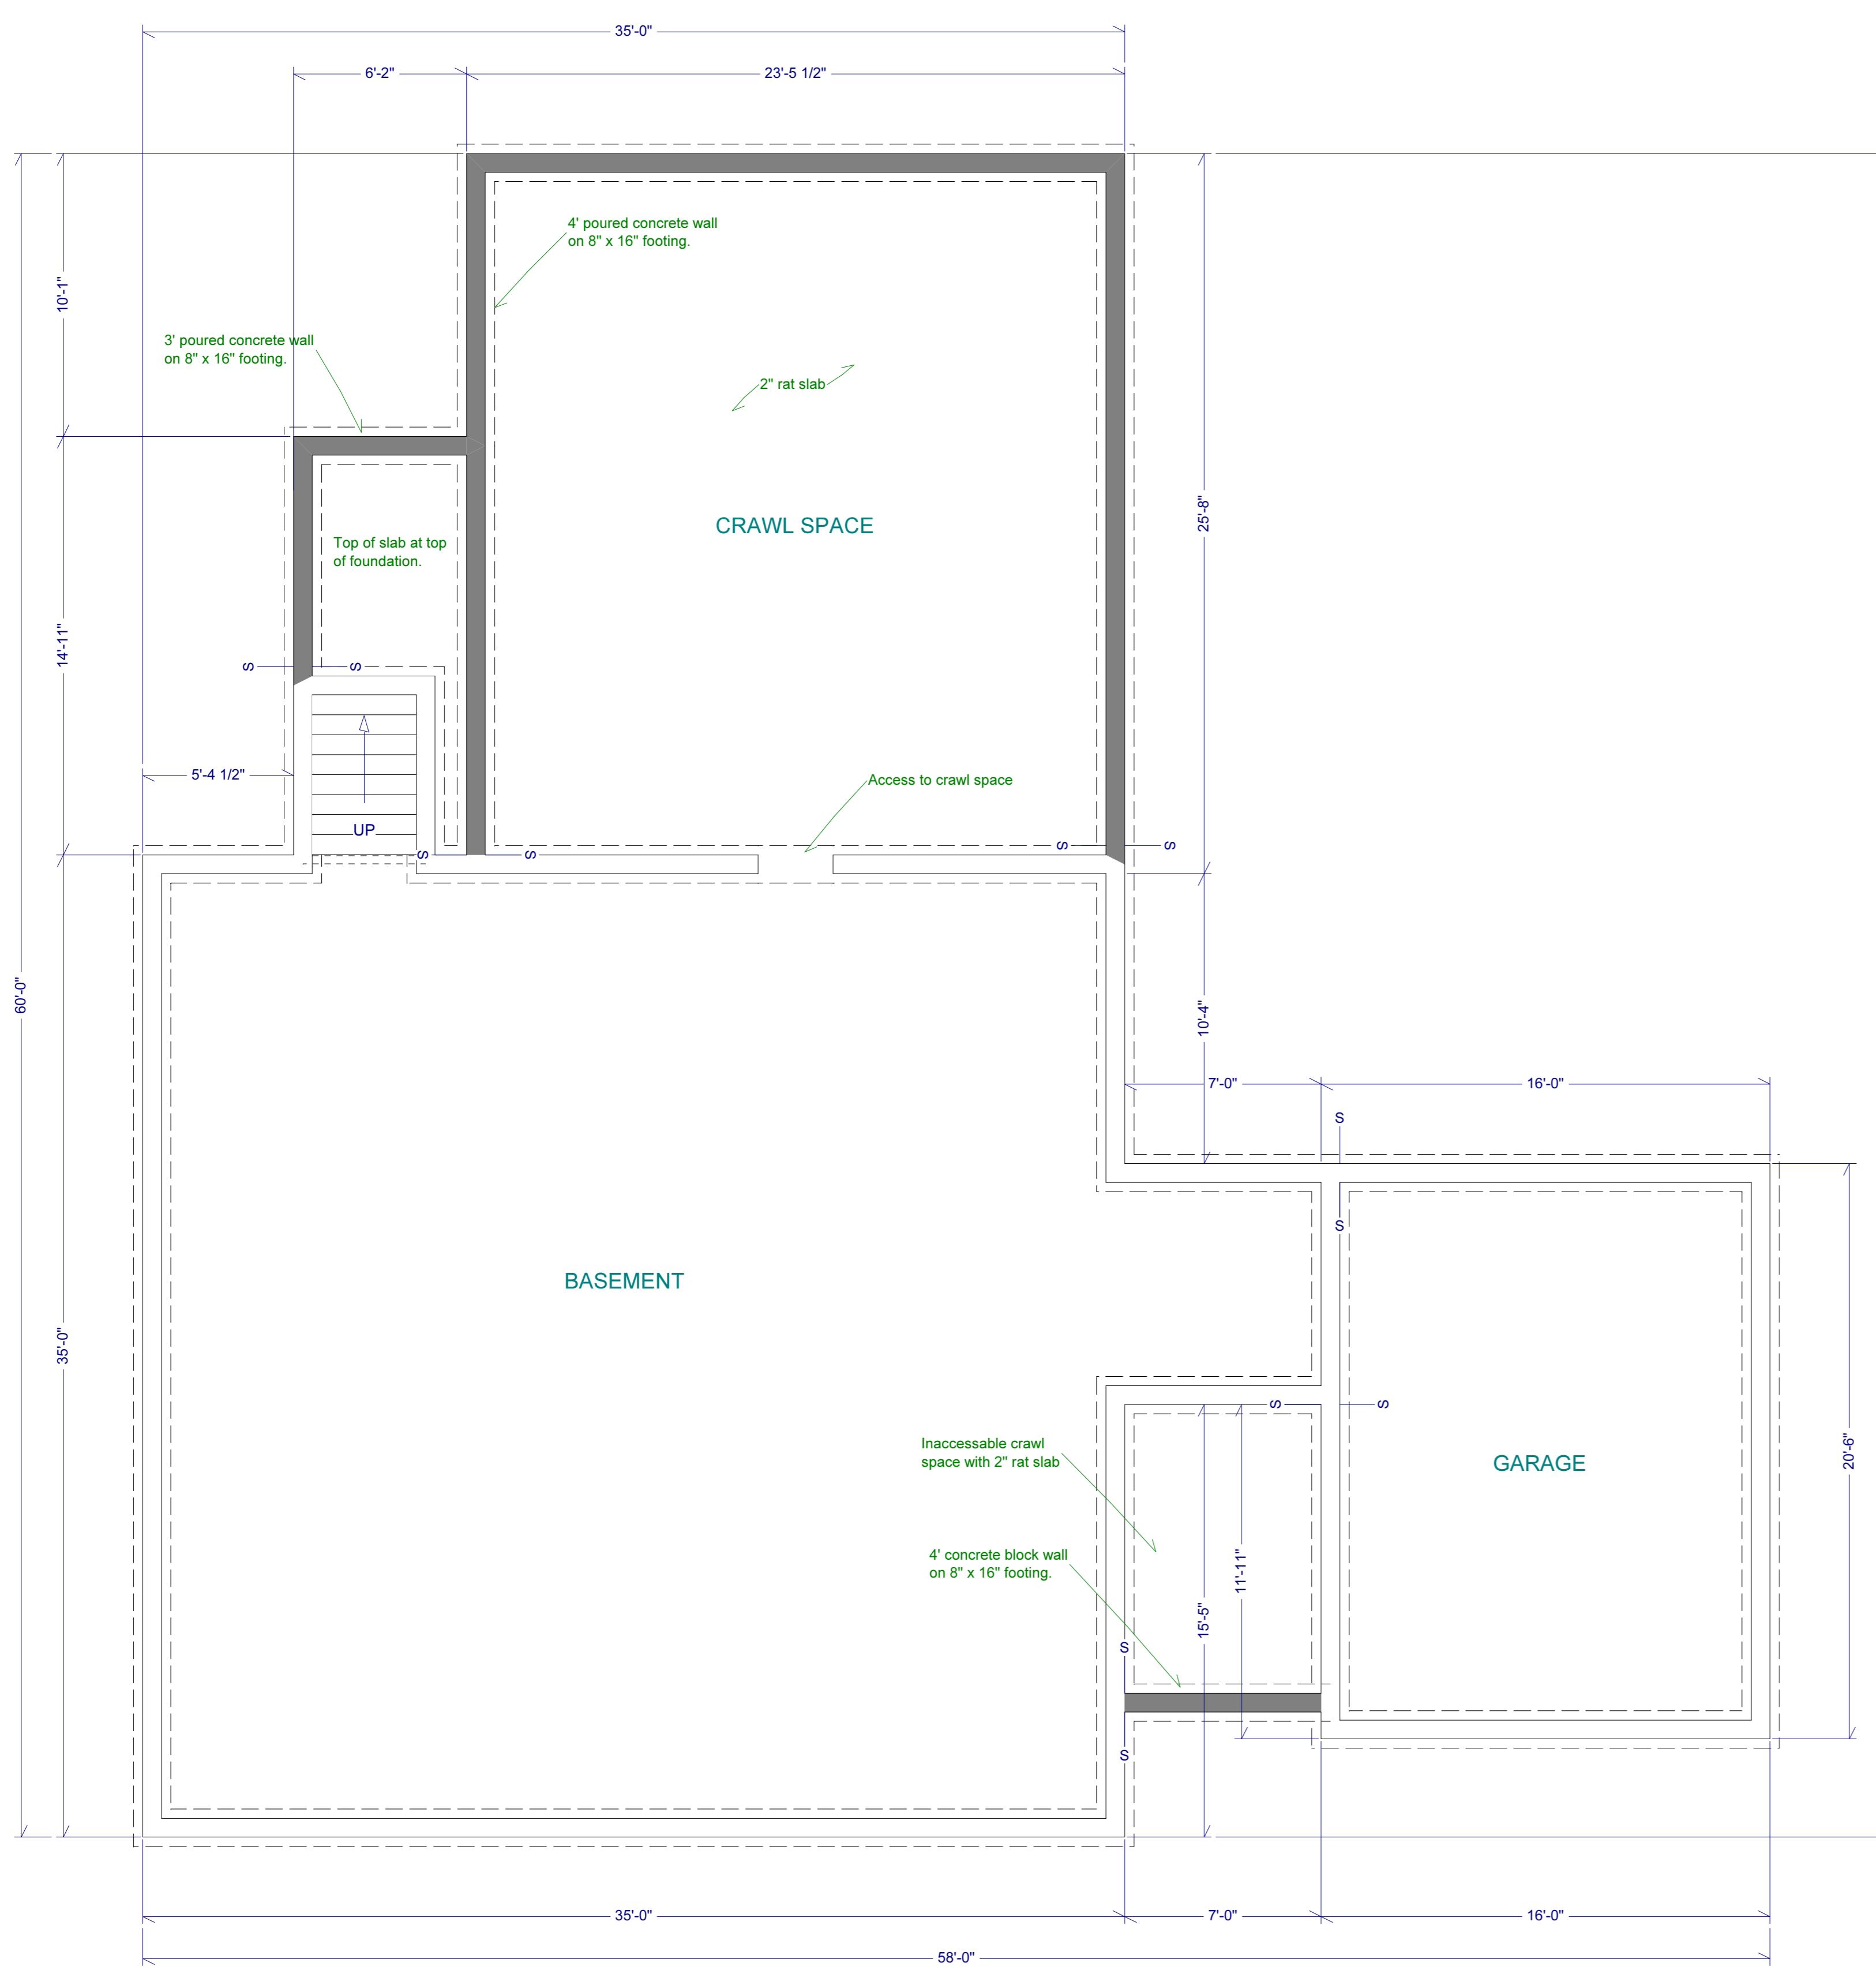


Foundation Overview - From North

Ada & David Kohlus
Residence
Montauk, NY

Copyright (c) 2002, All rights reserved.
David A. Webb, Inc.
Design, Drafting, Engineering,
General Contracting
516 - 982 - 8502

Foundation Plan	Date	Drawn by	Scale	Sheet
	11/19/02	DW	1/8" = 1'	4

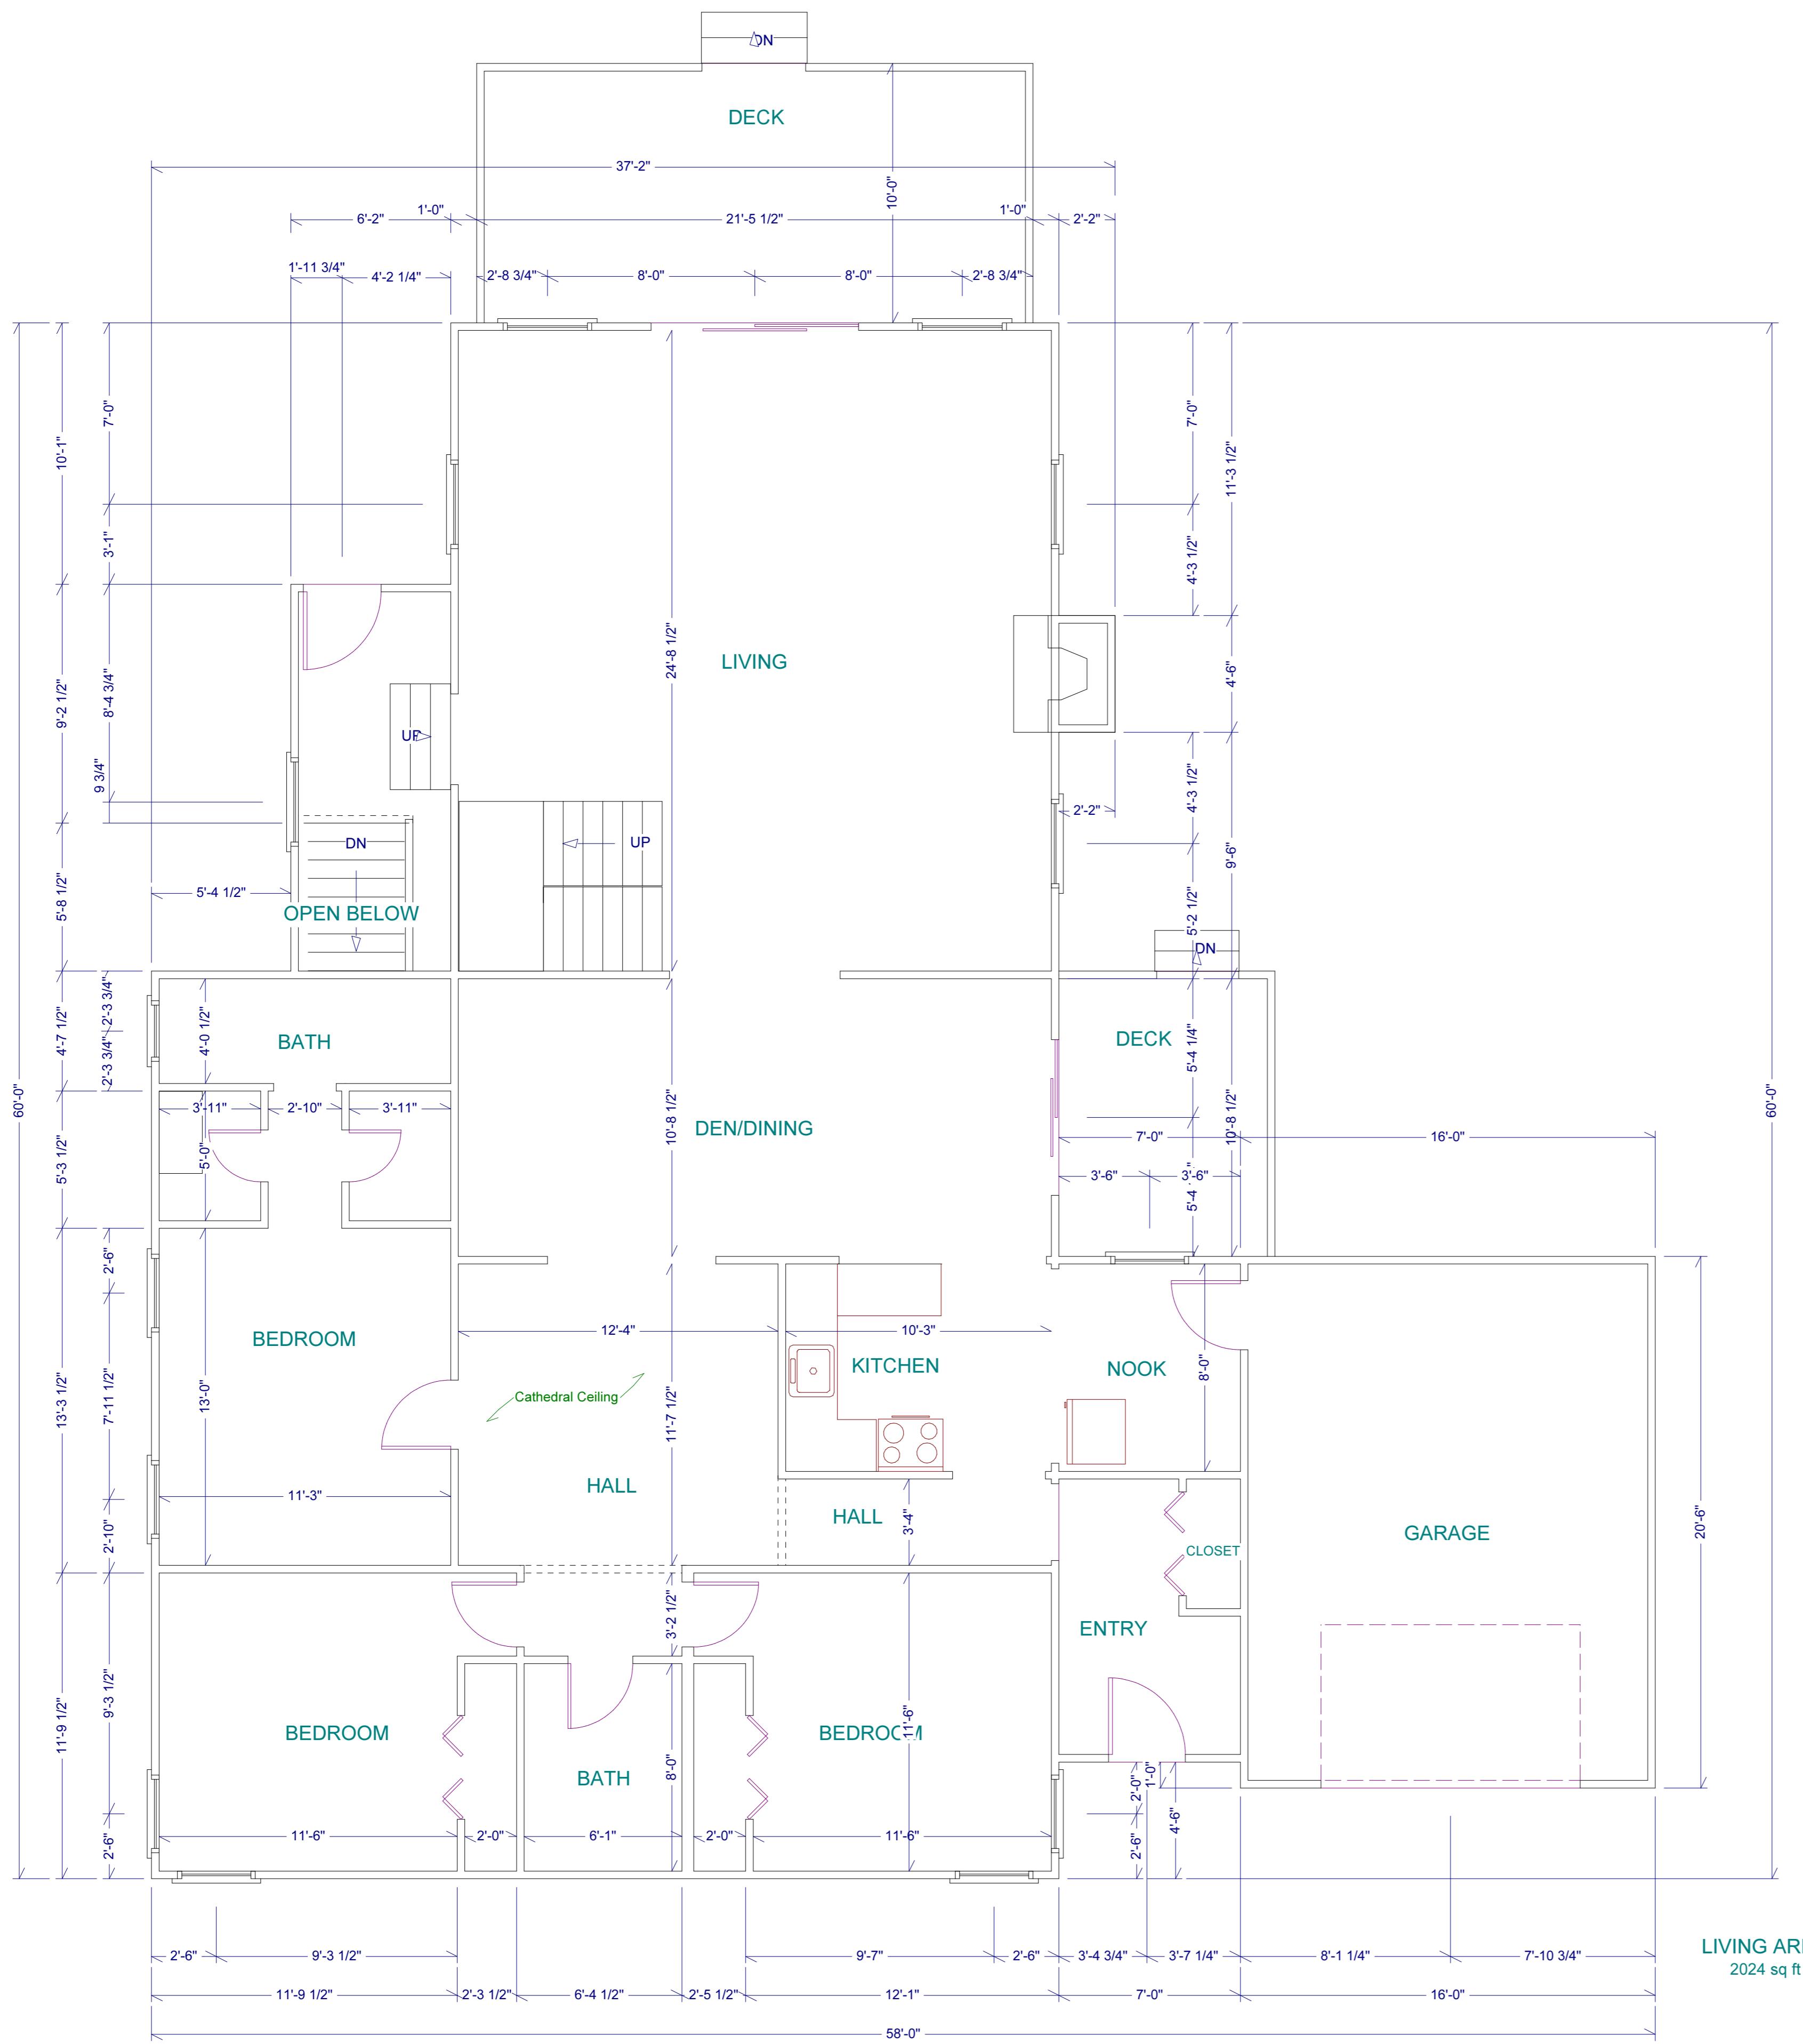

Existing First Floor Plan

$$1/16" = 1'$$

Copyright (c) 2002. All rights reserved.

Ada & David Kohlus Residence



Copyright (c) 2002, All rights reserved.

David A. Webb, Inc.

Design, Drafting, Engineering,
General Contracting

516 - 982 - 8502

First Floor Plan	Date	Drawn by	Scale	Sheet
	11/19/02	DW	1/8" = 1'	5

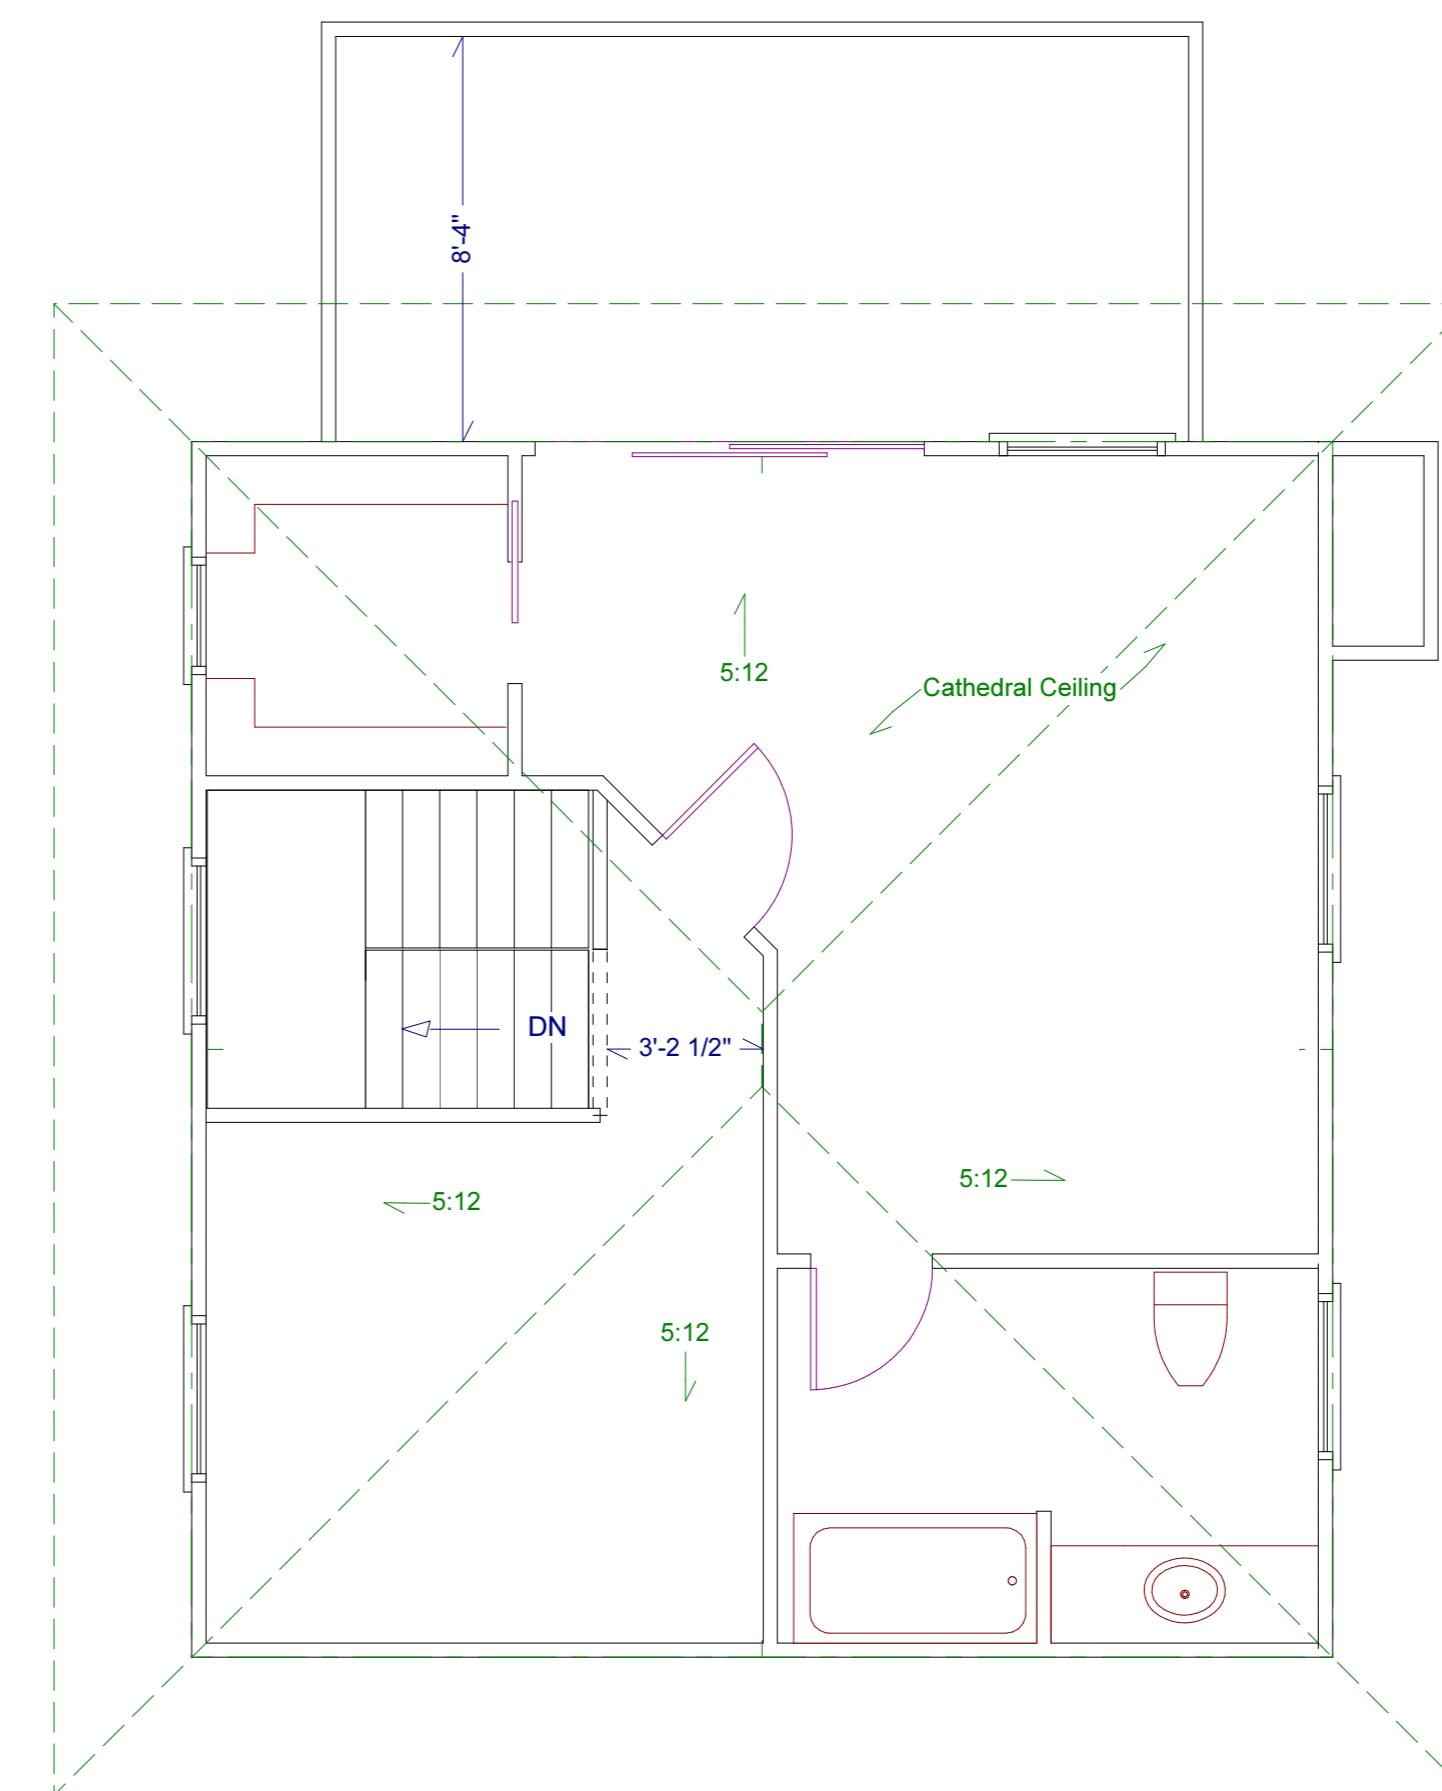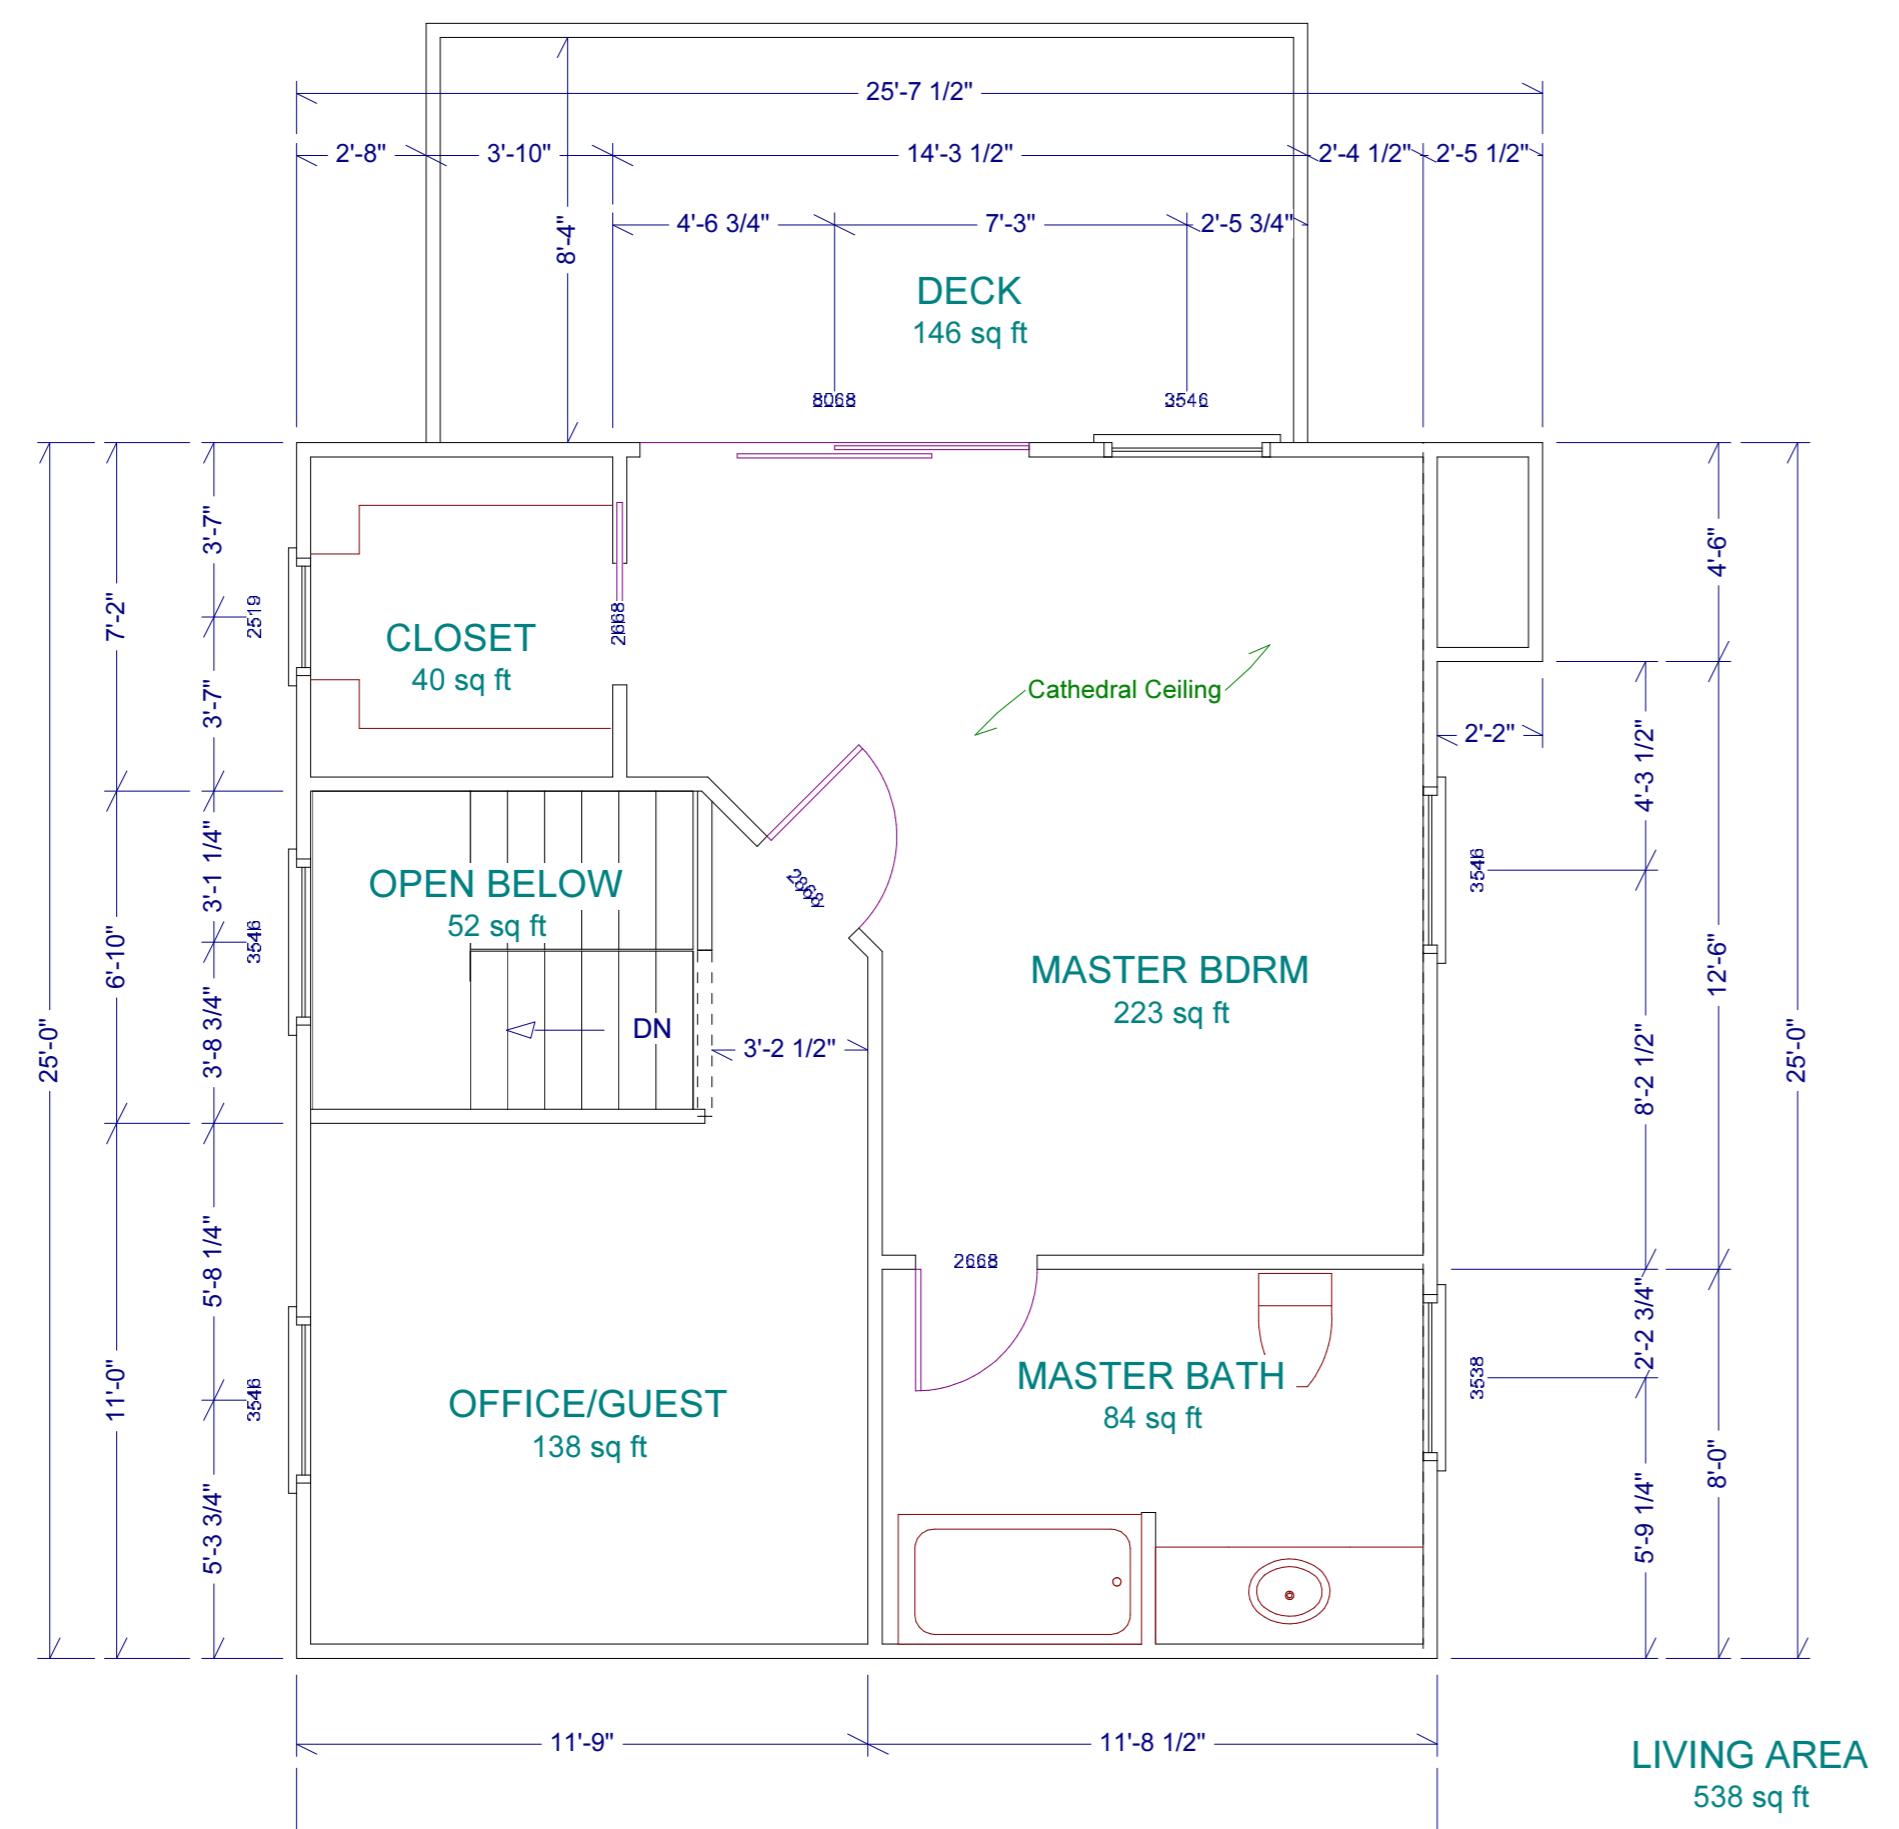

Roof Layout

Ada & David Kohlus
Residence
Montauk, NY

Copyright (c) 2002, All rights reserved.
David A. Webb, Inc.
Design, Drafting, Engineering,
General Contracting
516 - 982 - 8502

Second Floor Plan	Date	Drawn by	Scale	Sheet
	11/19/02	DW	1/8" = 1'	1



Southwest Side

Ada & David Kohlus
Residence
Montauk, NY

Copyright (c) 2002, All rights reserved.
David A. Webb, Inc.
Design, Drafting, Engineering,
General Contracting
516 - 982 - 8502

Elevations	Date	Drawn by	Scale	Sheet
	11/19/02	DW	1/8" = 1'	



Southeast Side




Northeast Side

Ada & David Kohlus
Residence
Montauk, NY

Copyright (c) 2002, All rights reserved.
David A. Webb, Inc.
Design, Drafting, Engineering,
General Contracting
516 - 982 - 8502

Elevations	Date	Drawn by	Scale	Sheet
	11/19/02	DW	1/8" = 1'	

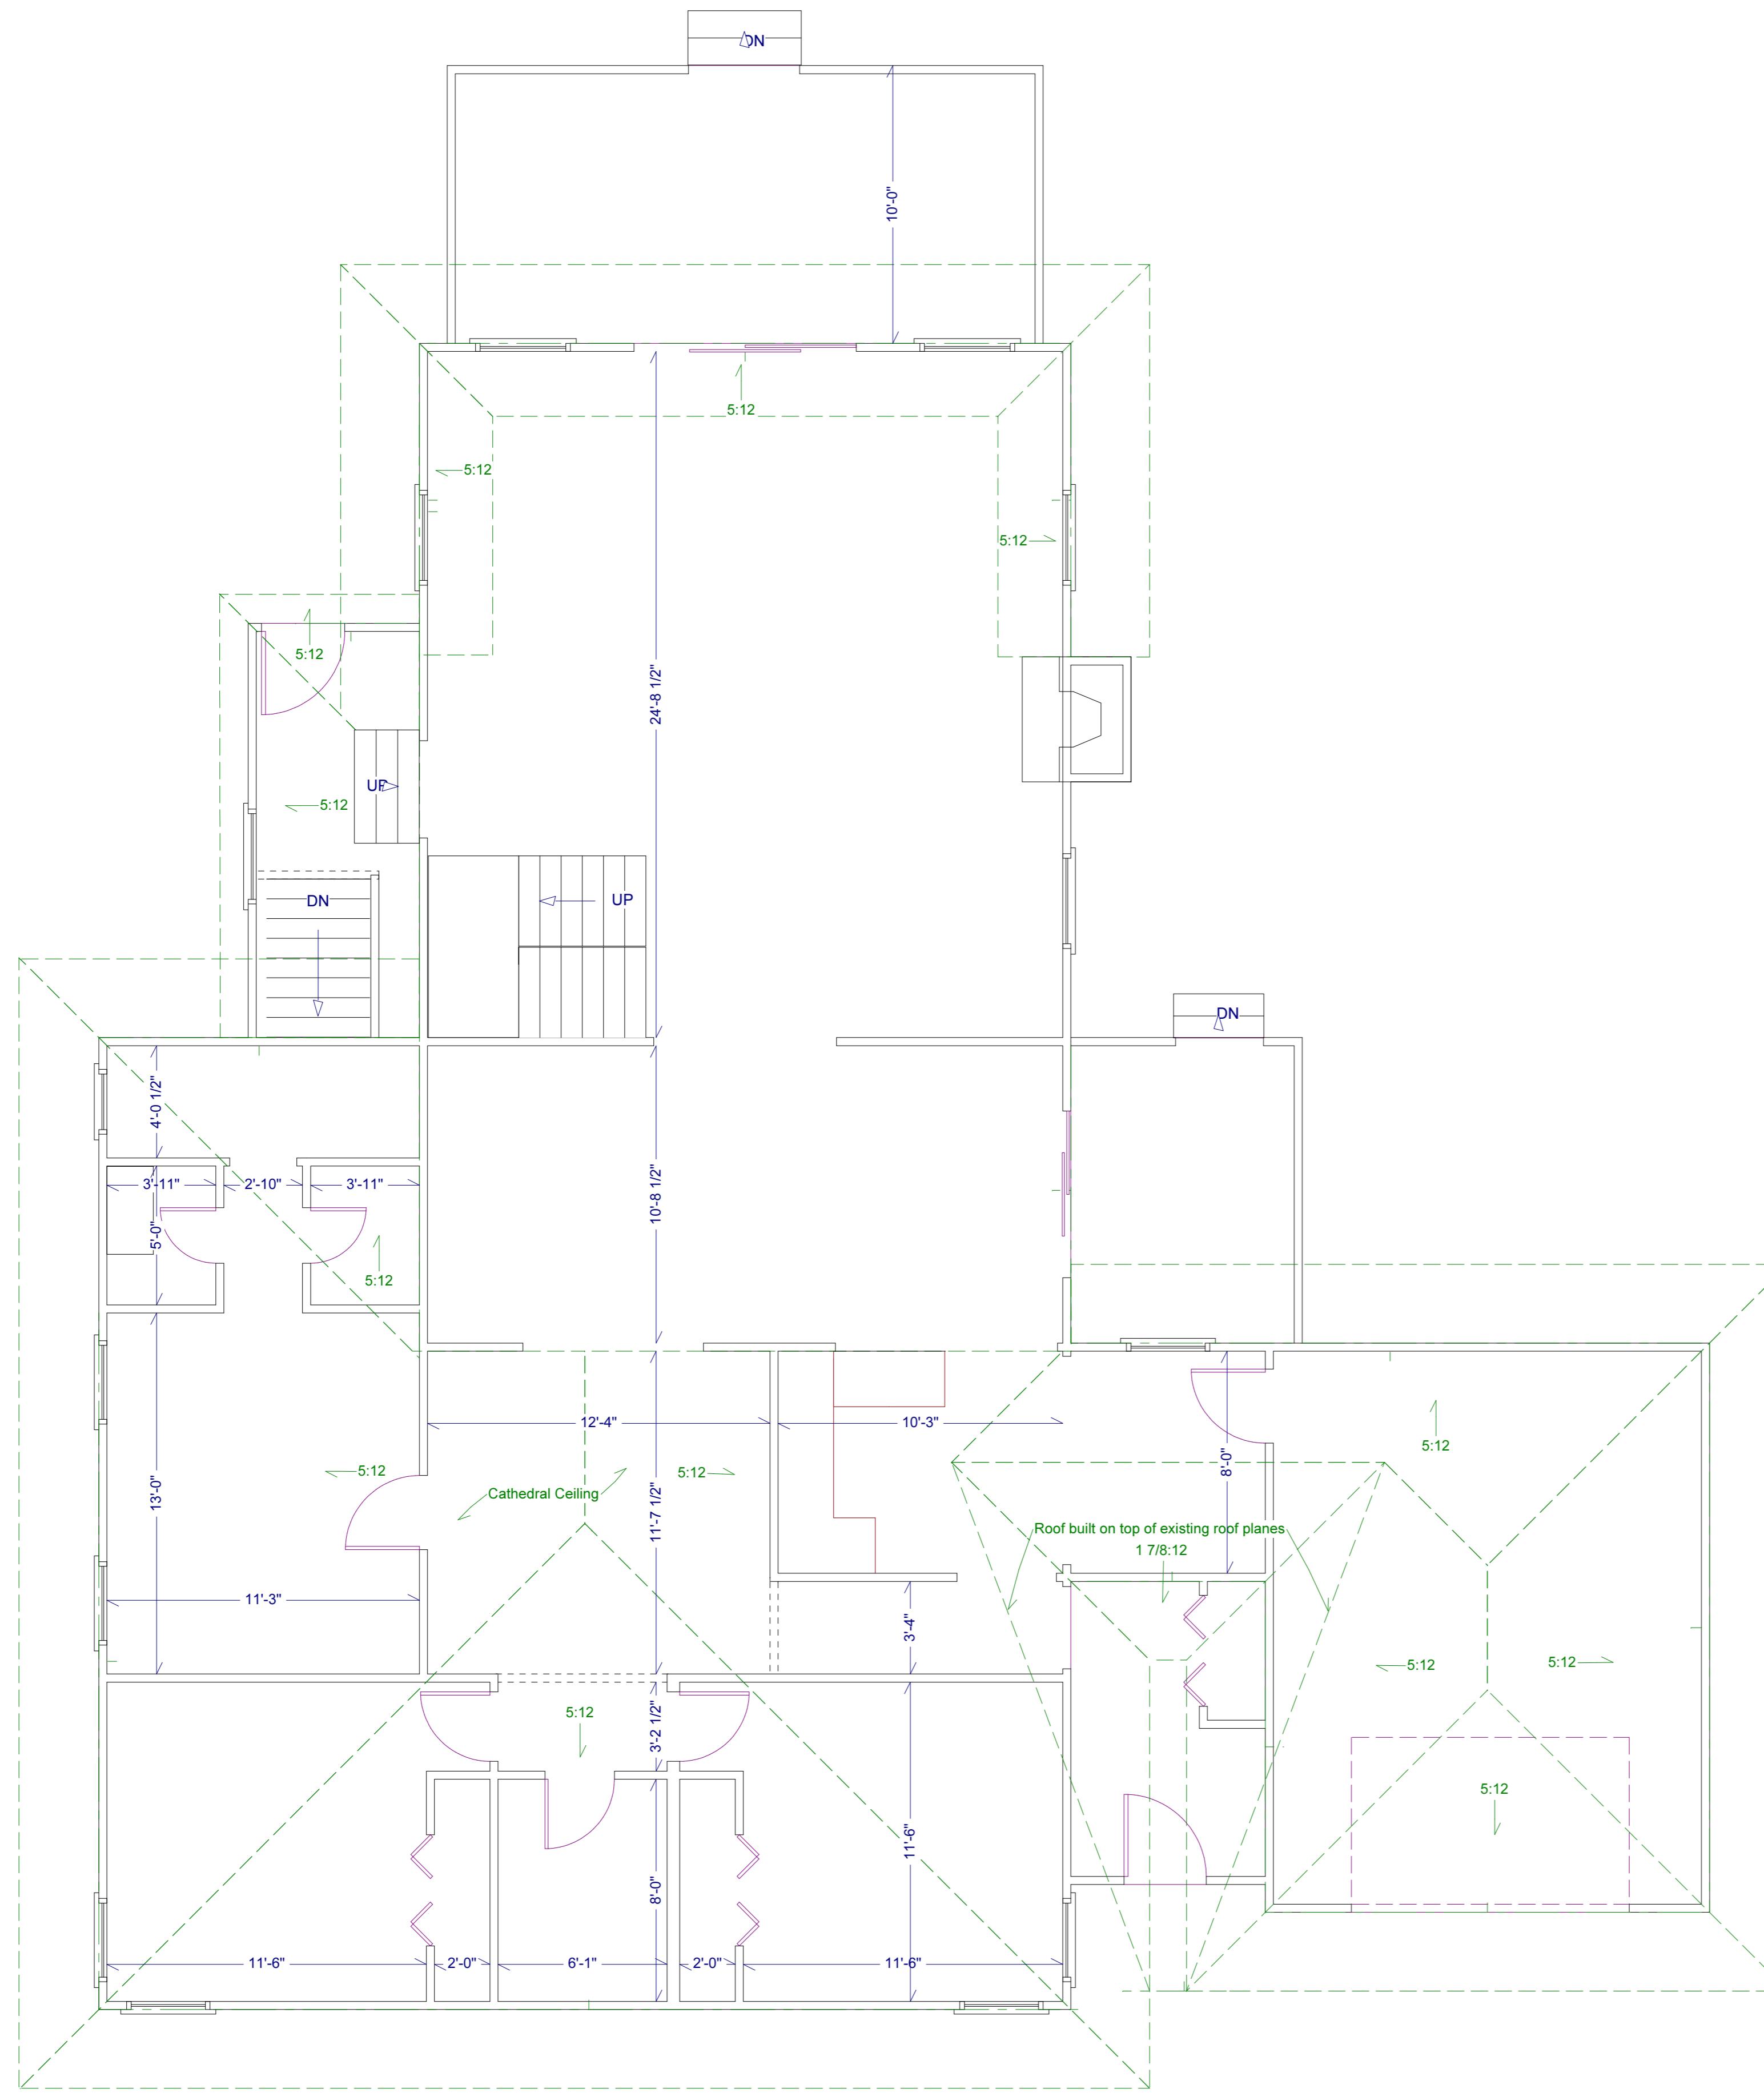

Ada & David Kohlus Residence

Copyright (c) 2002, All rights reserved.

	Date	Drawn by	Scale	Sheet
First floor roof plan	11/19/02	DW	1/8" = 1'	