

Foundation Plan Scale: 1/4" = 1'

Rev	Date	Description
4	6/29/16	Garage Barn
5	9/7/16	Garage & Screened porch
6	9/27/16	Garage Permit Set Review
6.1	10/18/16	Garage Permit Set
7	11/14/16	Final layout revised Bldm2
7.5	11/21/16	Locate skylight and chases

Webb Builders, Inc.
 Design and Construction
 www.dwebbsite.com

Trotta Residence

Basement Floor Plan


DATE:

11/21/2016

SCALE:

SHEET:

A-100

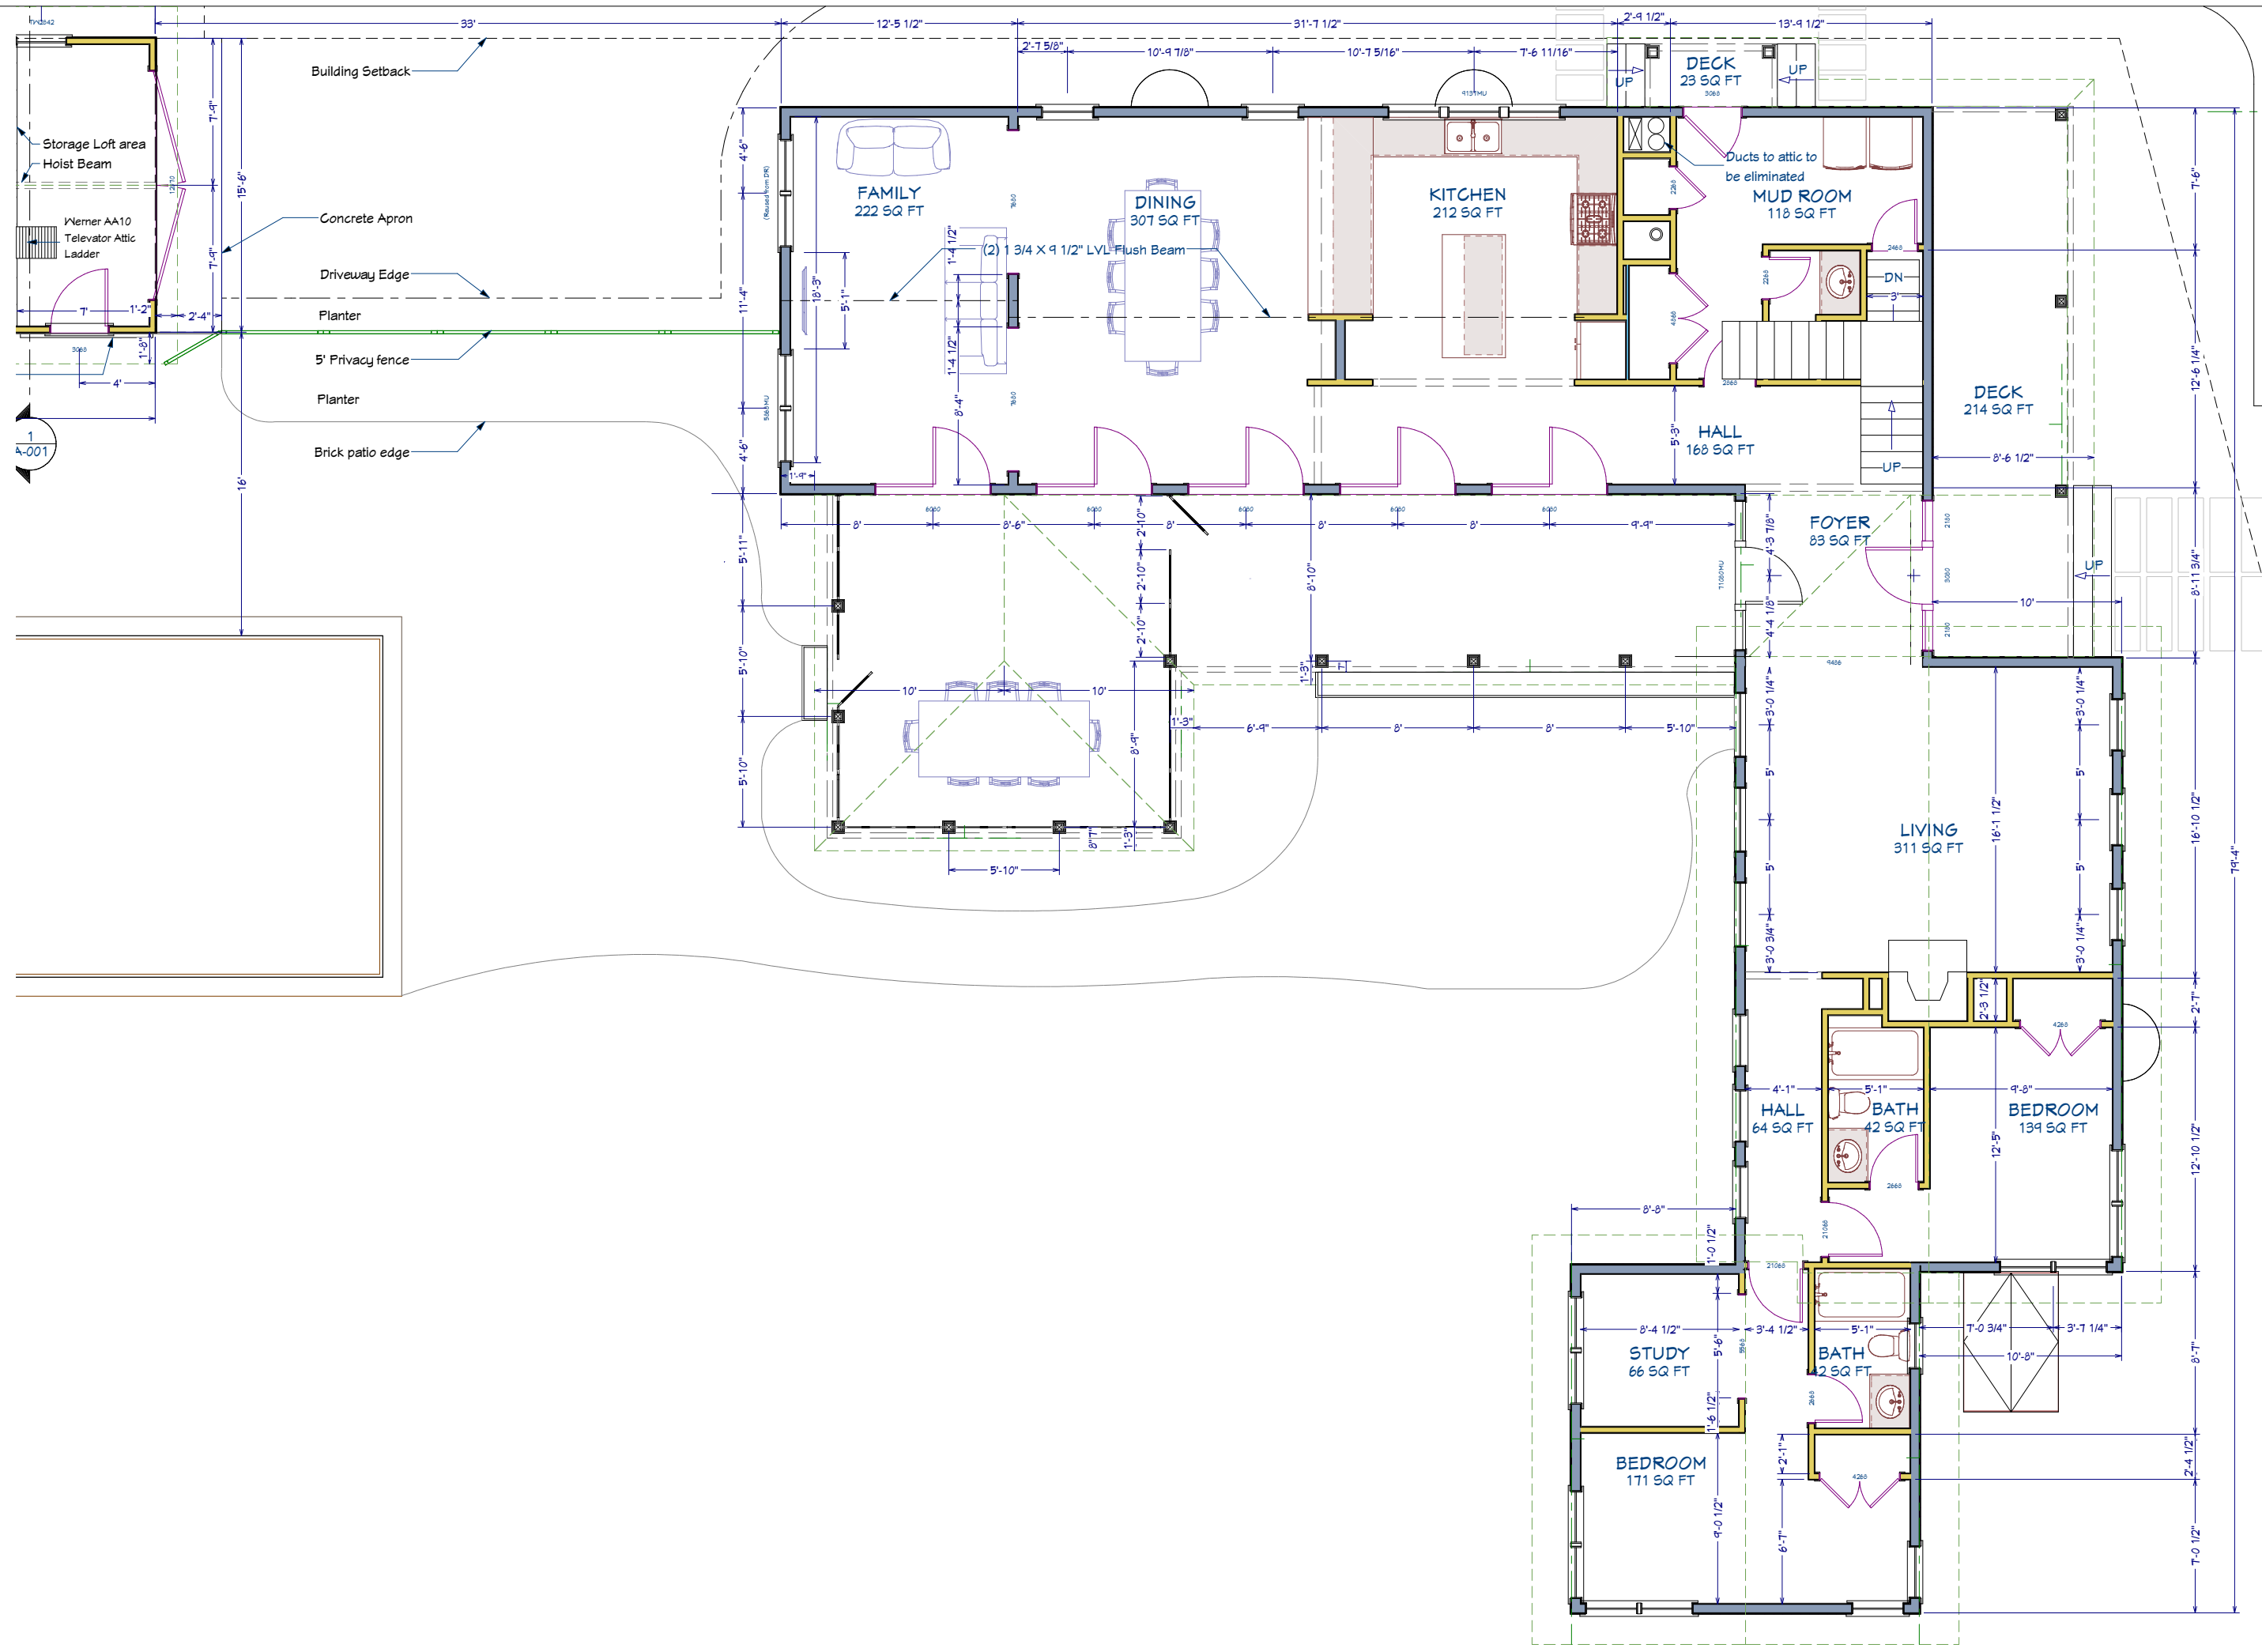

1st Floor Plan

Scale: 1/4" = 1'

Rev	Date	Description
4	6/29/16	Garage Barn
5	9/7/16	Garage & Screened porch
6	9/27/16	Garage Permit Set Review
6.1	10/18/16	Garage Permit Set
7	11/14/16	2nd Floor plan revised Bdrm2
7.5	11/21/16	Locate skylight and chases

Webb Builders, Inc.
 Design and Construction
 www.dwebb-site.com

Trotta Residence

First Floor Plan


DATE:

11/21/2016

SCALE:

SHEET:

A-101

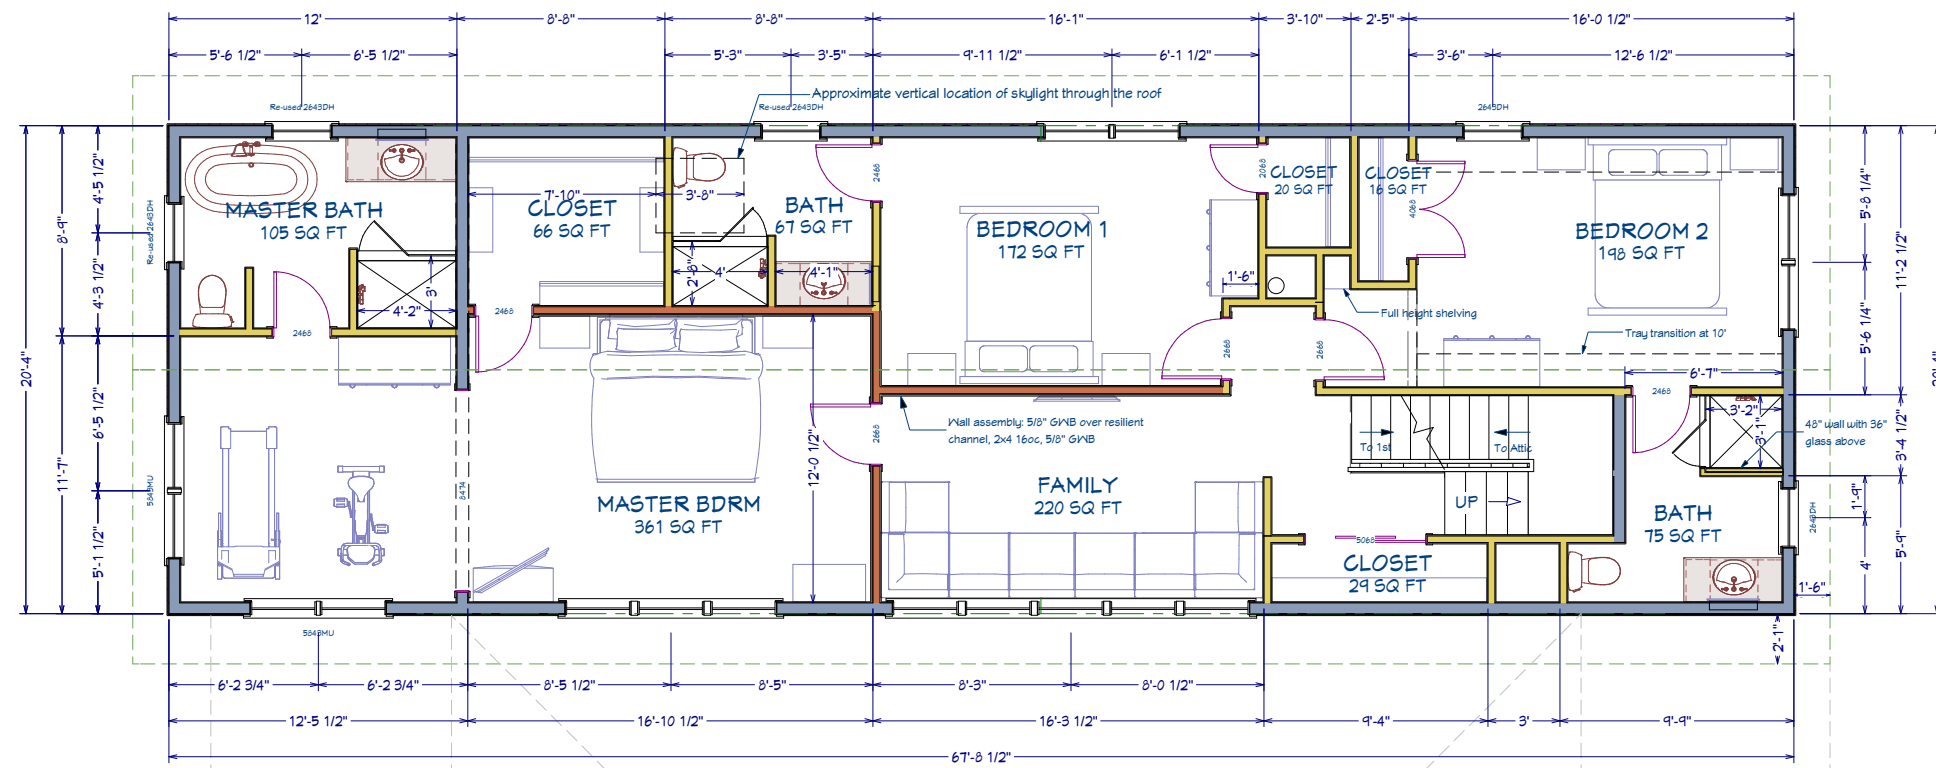

2nd Floor Plan

Scale: 1/4" = 1'

Rev	Date	Description
4	6/29/16	Garage Barn
5	9/7/16	Garage & Screened porch
6	9/27/16	Garage Permit Set Review
6.1	10/18/16	Garage Permit Set
7.1	11/14/16	Final layout revised Bdrm2
7.3	11/21/16	Locate skylight and closets

Webb Builders, Inc.
 Design and Construction
www.dwebb-site.com

Trotta Residence

Second Floor Plan


DATE:

11/21/2016

SCALE:

SHEET:

A-102

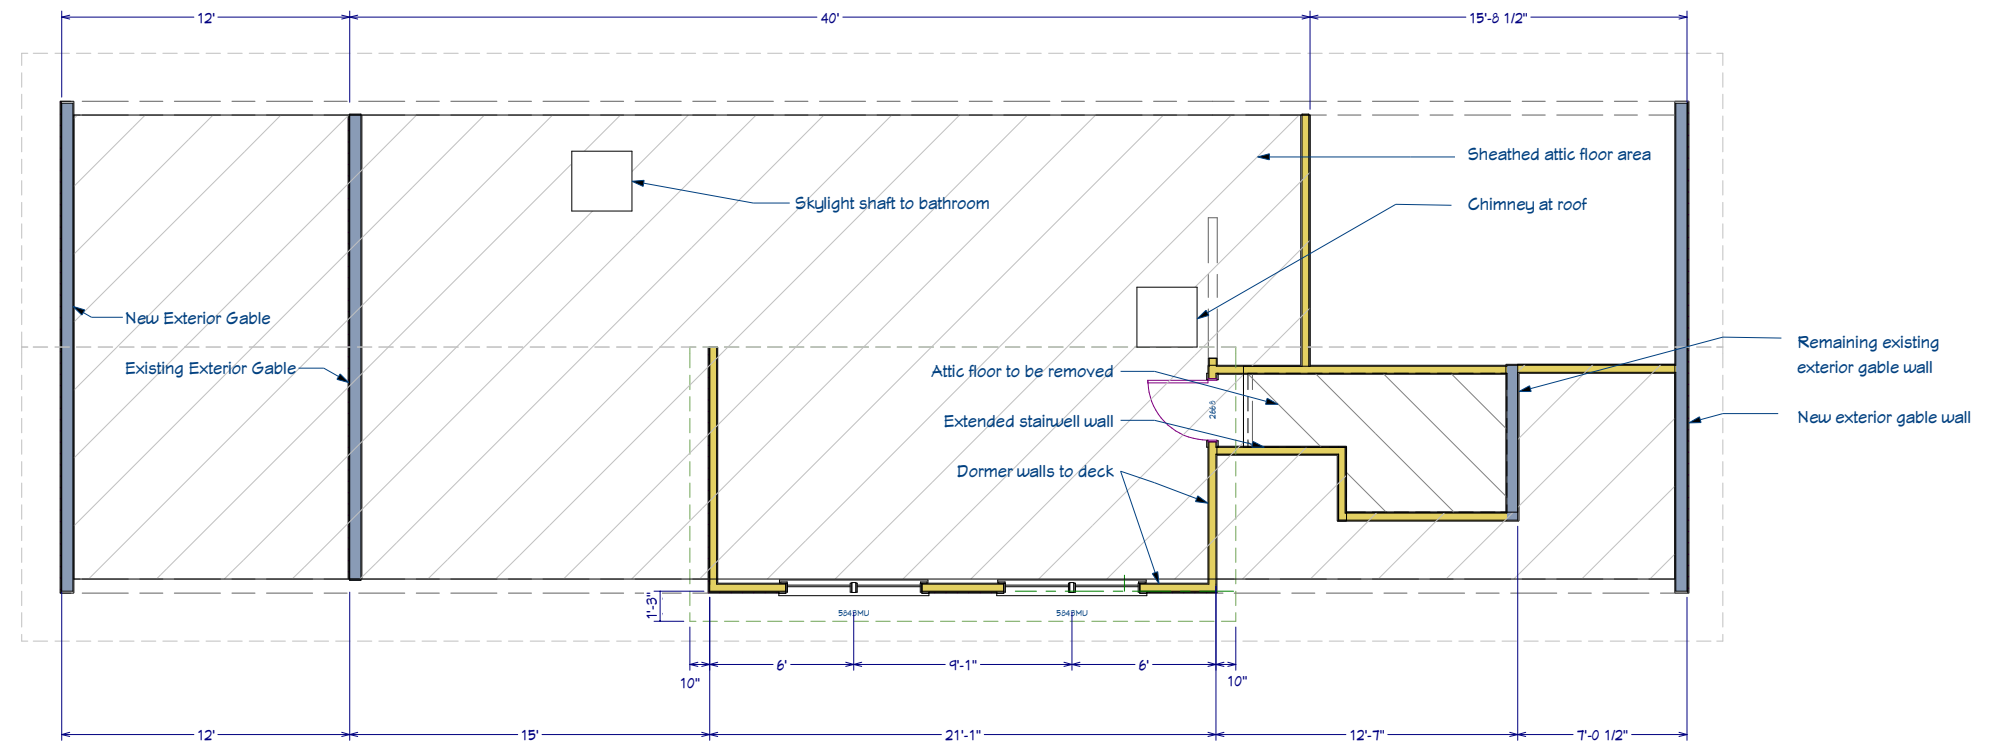

Attic Floor Plan

Scale: 1/4" = 1'

Rev	Date	Description
4	6/29/16	Garage Barn
5	9/7/16	Garage & Screened porch
6	9/27/16	Garage Permit Set Review
6.1	10/18/16	Garage Permit Set
7.2	11/14/16	Final Trota Residence Bldg2
7.3	11/21/16	Locate skylight and chases

Webb Builders, Inc.
 Design and Construction
 www.dwebbcsite.com

Trotta Residence

Attic Floor Plan

DATE:

11/21/2016

SCALE:

SHEET:

A-103