


- Contents:**
- 1 - Westerly Perspective
 - 2 - First Floor Plan
 - 3 - Elevations
 - 4 - Elevations, Section Detail

**Van De Bovenkamp /
Cedering Residence**
93 Merchants Path, Bridgehampton, NY
Sunroom Addition
(preliminary draft copy)

David A. Webb, Inc.
Design, Drafting, Engineering,
General Contracting
516 - 982 - 8502

Westerly Perspective

Date	Drawn by	Scale	Sheet
6/10/02	DW		1

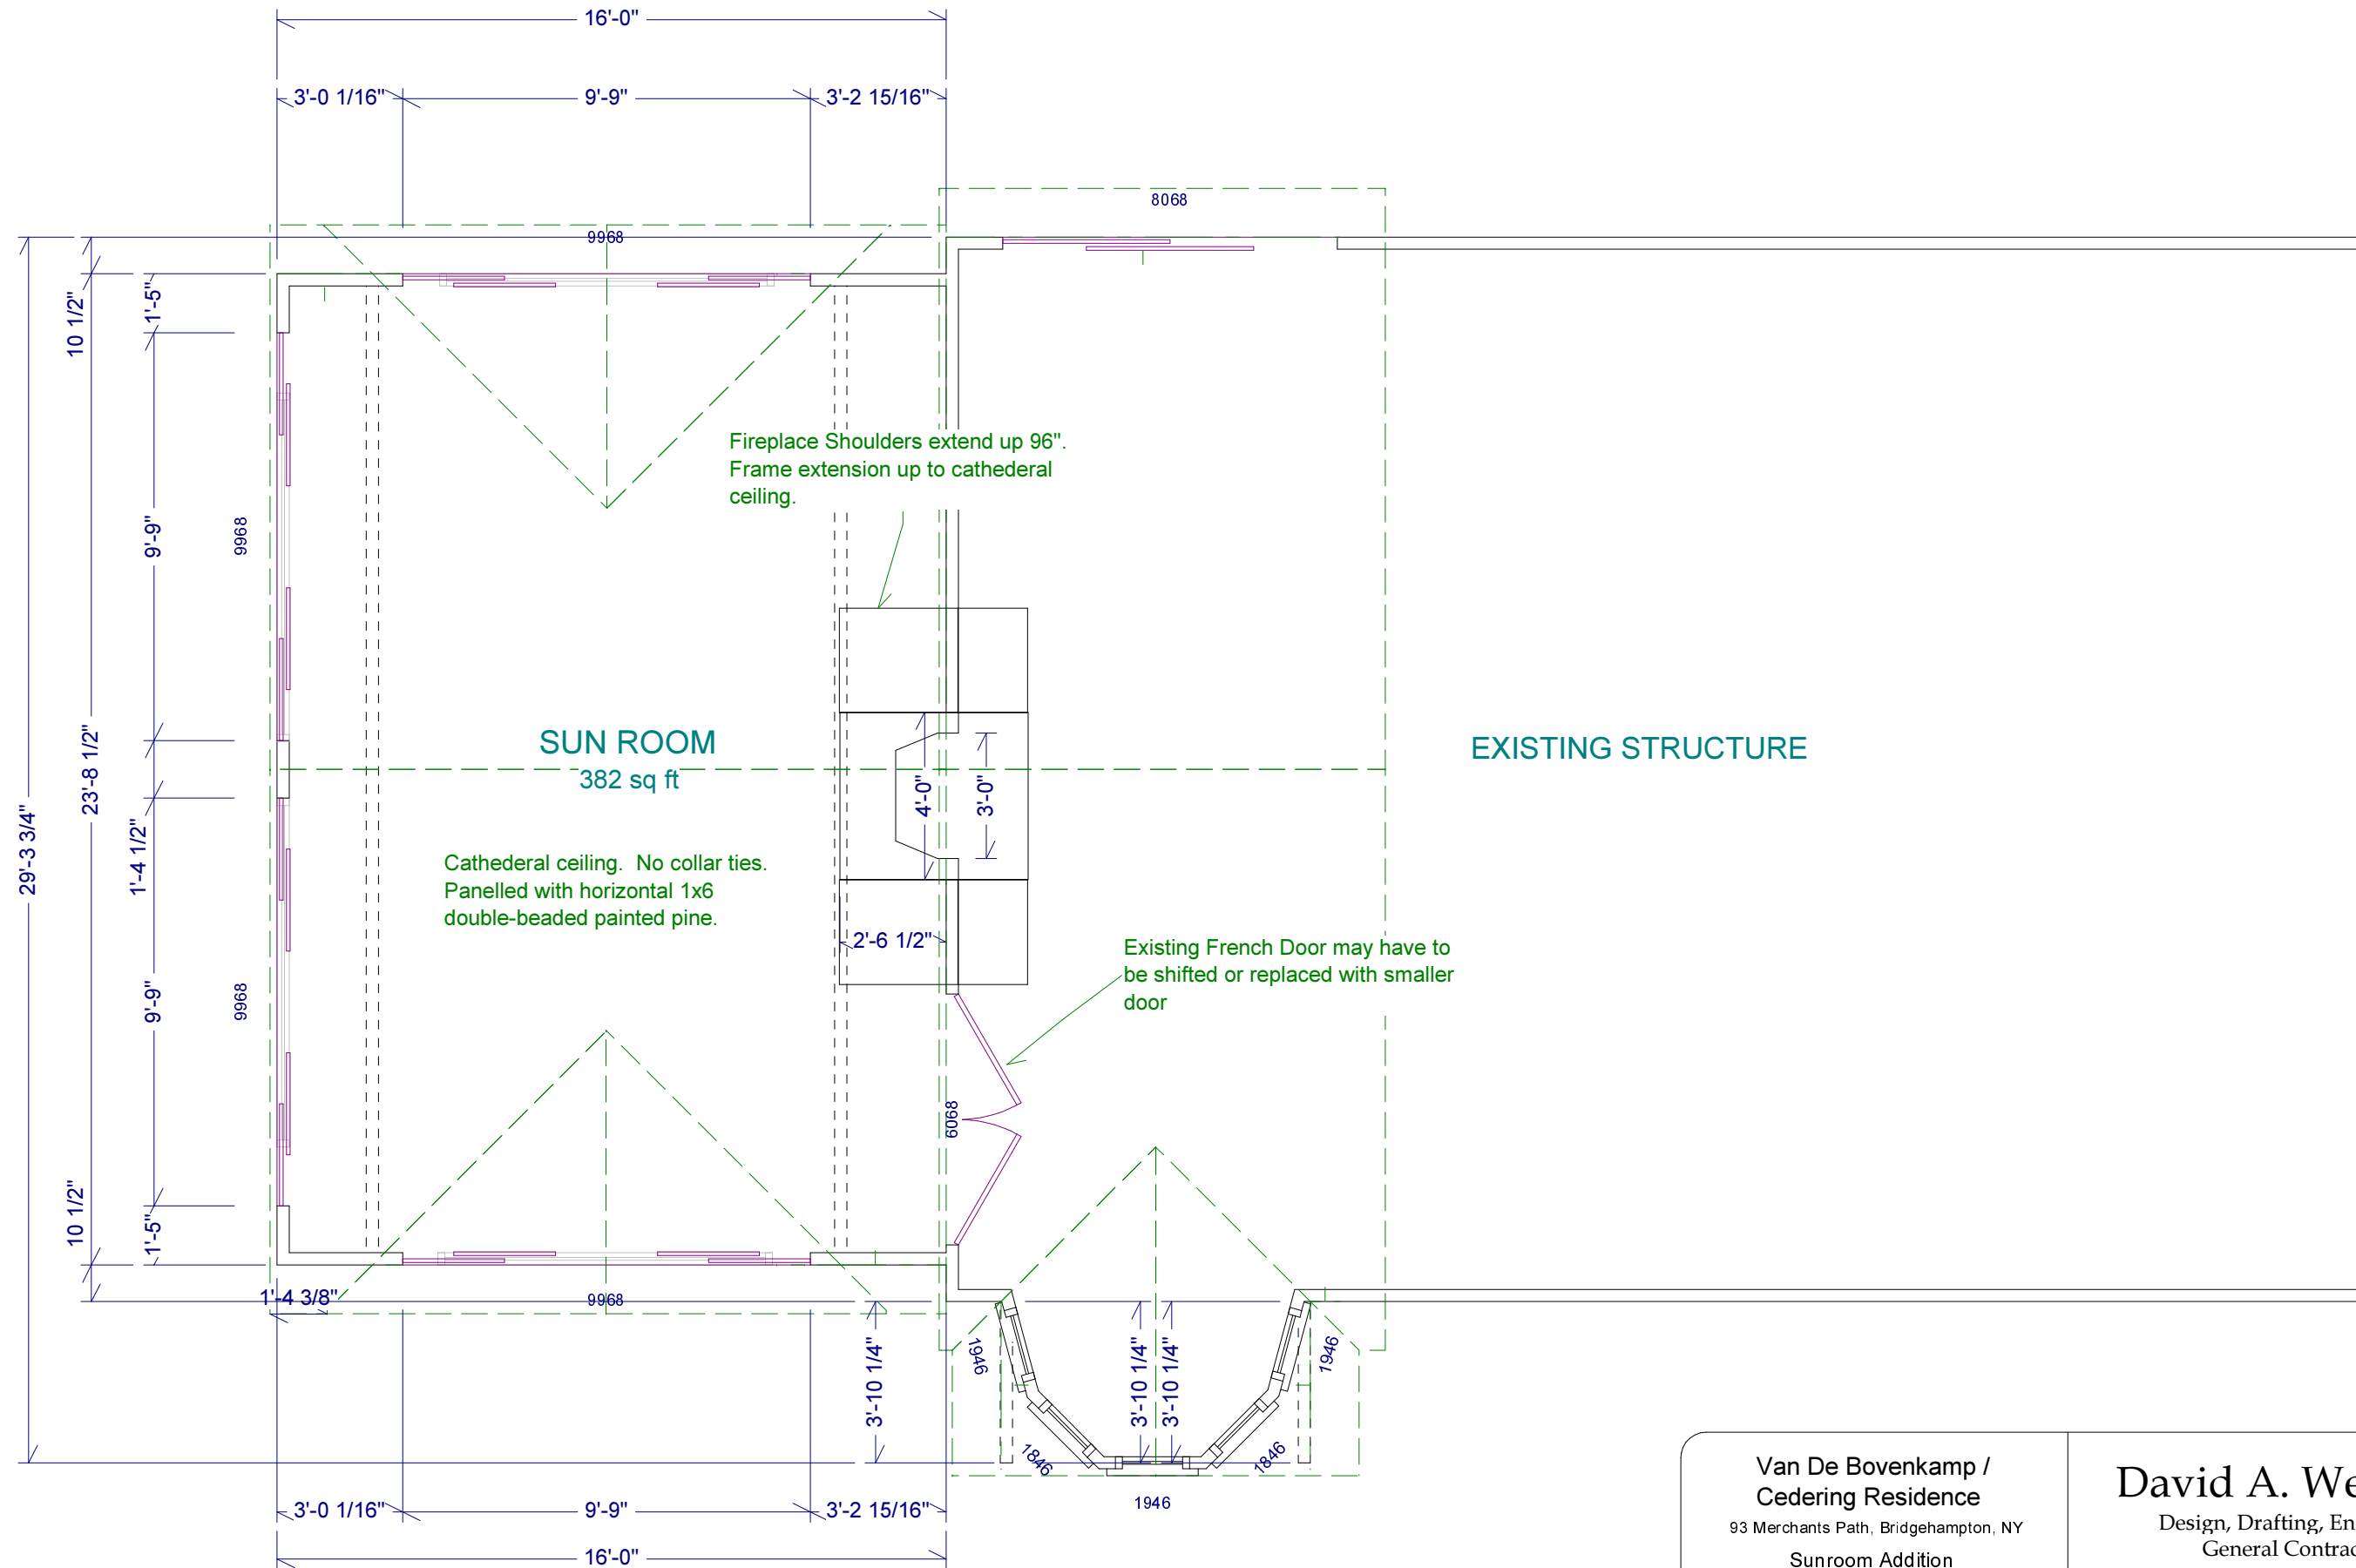

<p>Van De Bovenkamp / Cedering Residence 93 Merchants Path, Bridgehampton, NY Sunroom Addition (preliminary draft copy)</p>	<p>David A. Webb, Inc. Design, Drafting, Engineering, General Contracting 516 - 982 - 8502</p>		
	<p>Date 6/10/02</p>	<p>Drawn by DW</p>	<p>Scale 1/4" = 1'</p>
<p>First Floor Plan</p>			



South Elevation



North Elevation


Van De Bovenkamp /
Cedering Residence
93 Merchants Path, Bridgehampton, NY
Sunroom Addition
(preliminary draft copy)

David A. Webb, Inc.
Design, Drafting, Engineering,
General Contracting
516 - 982 - 8502

Elevations	Date	Drawn by	Scale	Sheet
		6/10/02	DW	1/4' = 1'



West Elevation

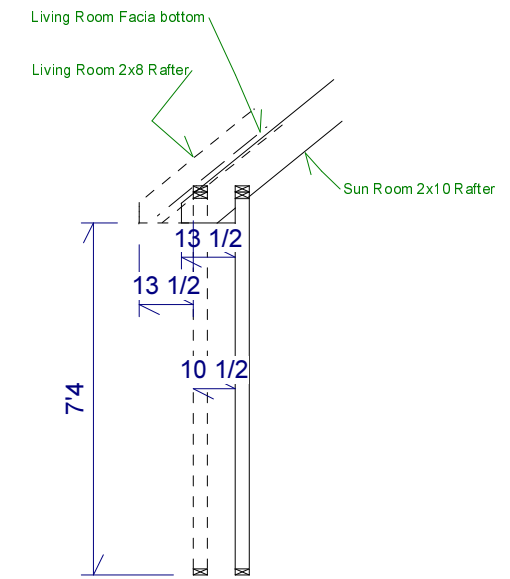

Eave Detail

<p>Van De Bovenkamp / Cedering Residence 93 Merchants Path, Bridgehampton, NY Sunroom Addition (preliminary draft copy)</p>	<p>David A. Webb, Inc. Design, Drafting, Engineering, General Contracting 516 - 982 - 8502</p>			
	Date	Drawn by	Scale	Sheet
Elevations, Section Details	6/10/02	DW	1/4" = 1'	4