

Van de Bovenkamp/Cedering
Bridgehampton, NY

Stable Repair



Copyright (c) 2003. All rights reserved.

David A. Webb, Inc.




Design, Drafting, Engineering,
General Contracting

516 - 982 - 8502

Date	Drawn by	Scale	Sheet
11/16/03	DW		1

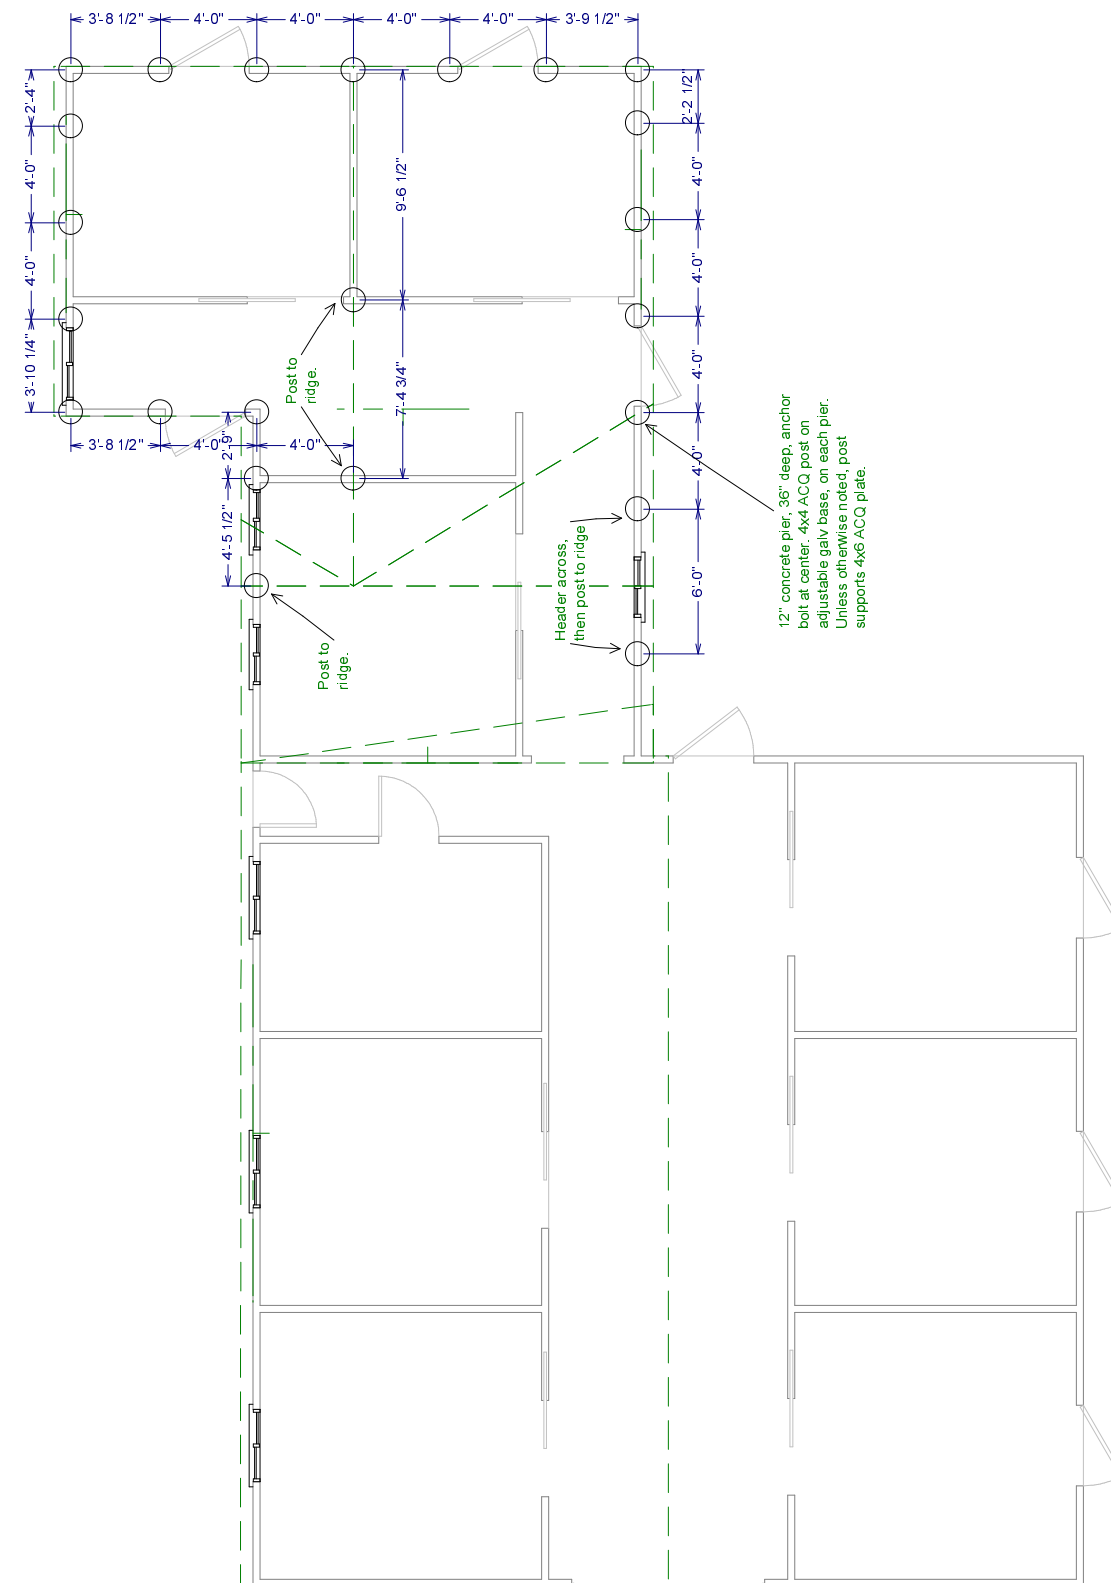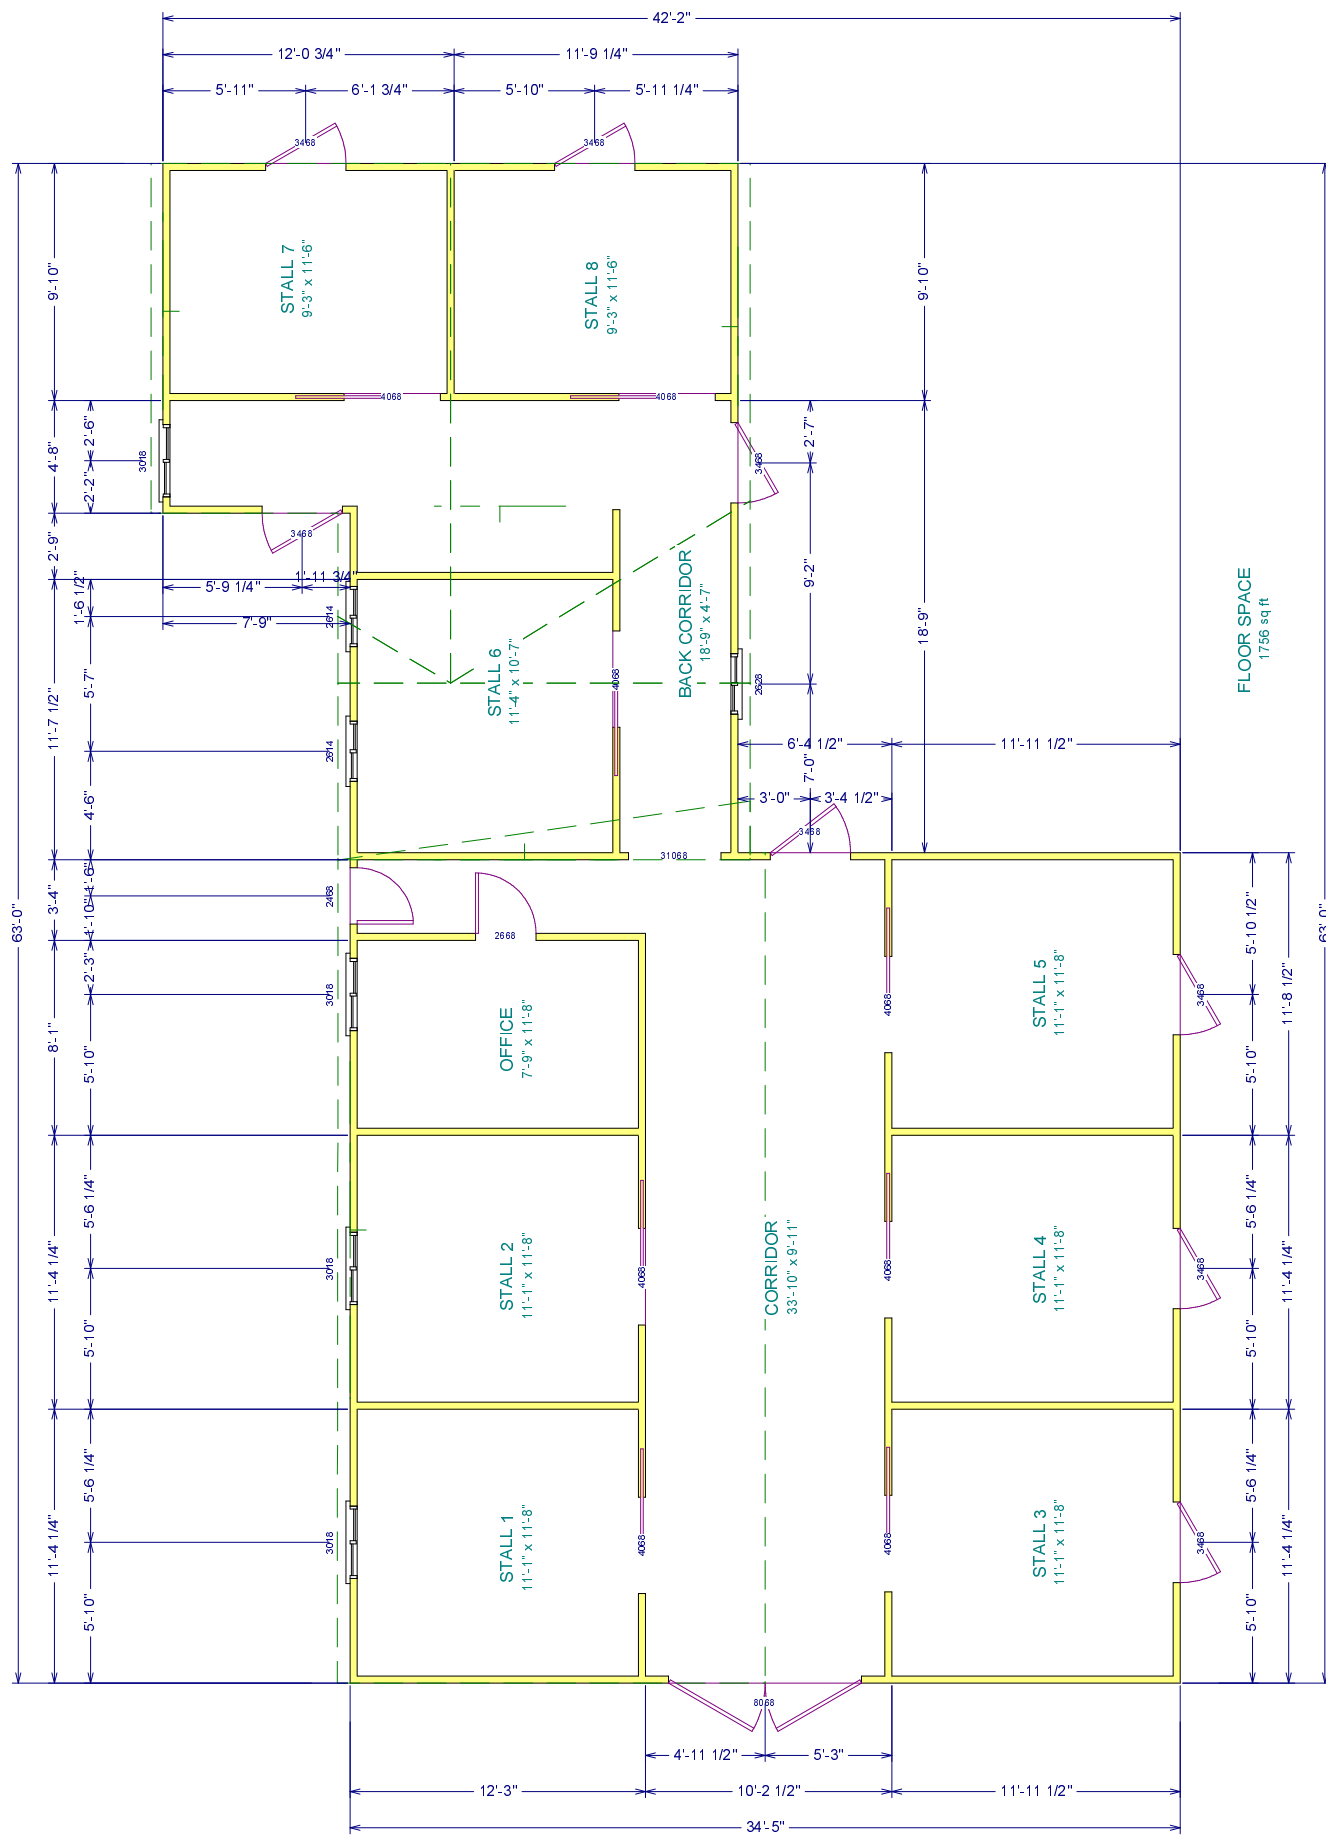

Van de Bovenkamp/Cedering Bridgehampton, NY Stable Repair		<small>Copyright (c) 2003. All rights reserved.</small> David A. Webb, Inc. Design, Drafting, Engineering, General Contracting 516 - 982 - 8502			
		Date	Drawn by	Scale	Sheet
Floor Plan & Pier Plan		11/16/03	DW	1/8" = 1'	2

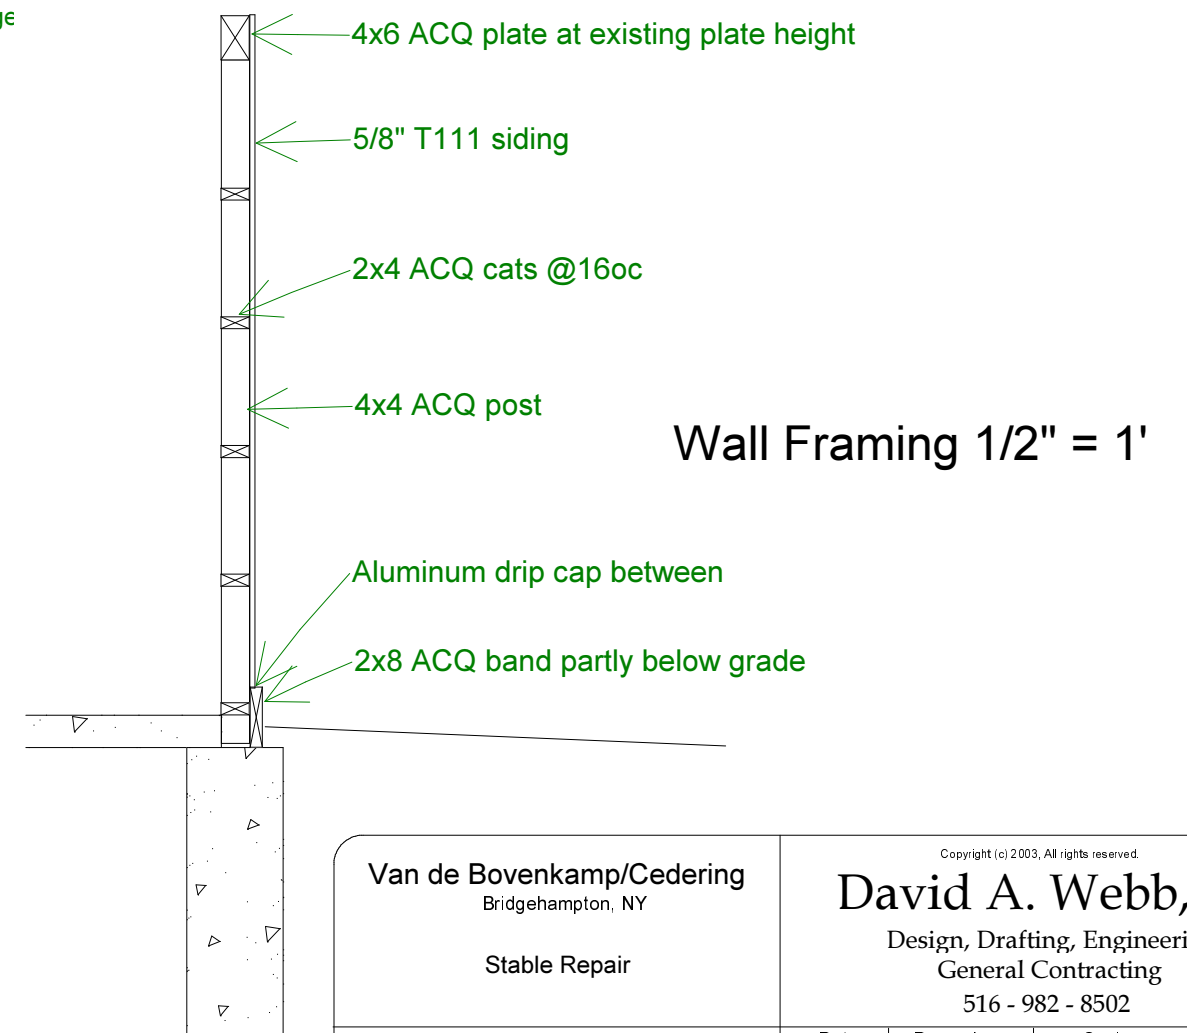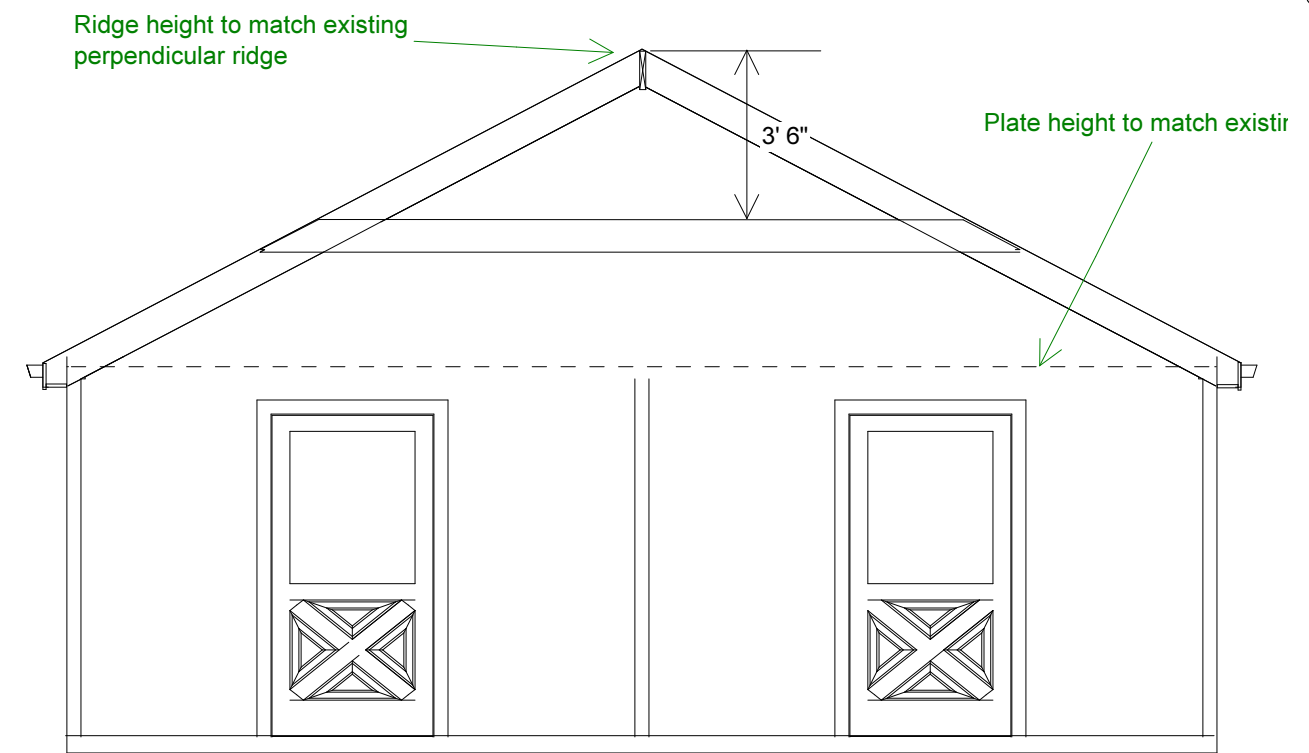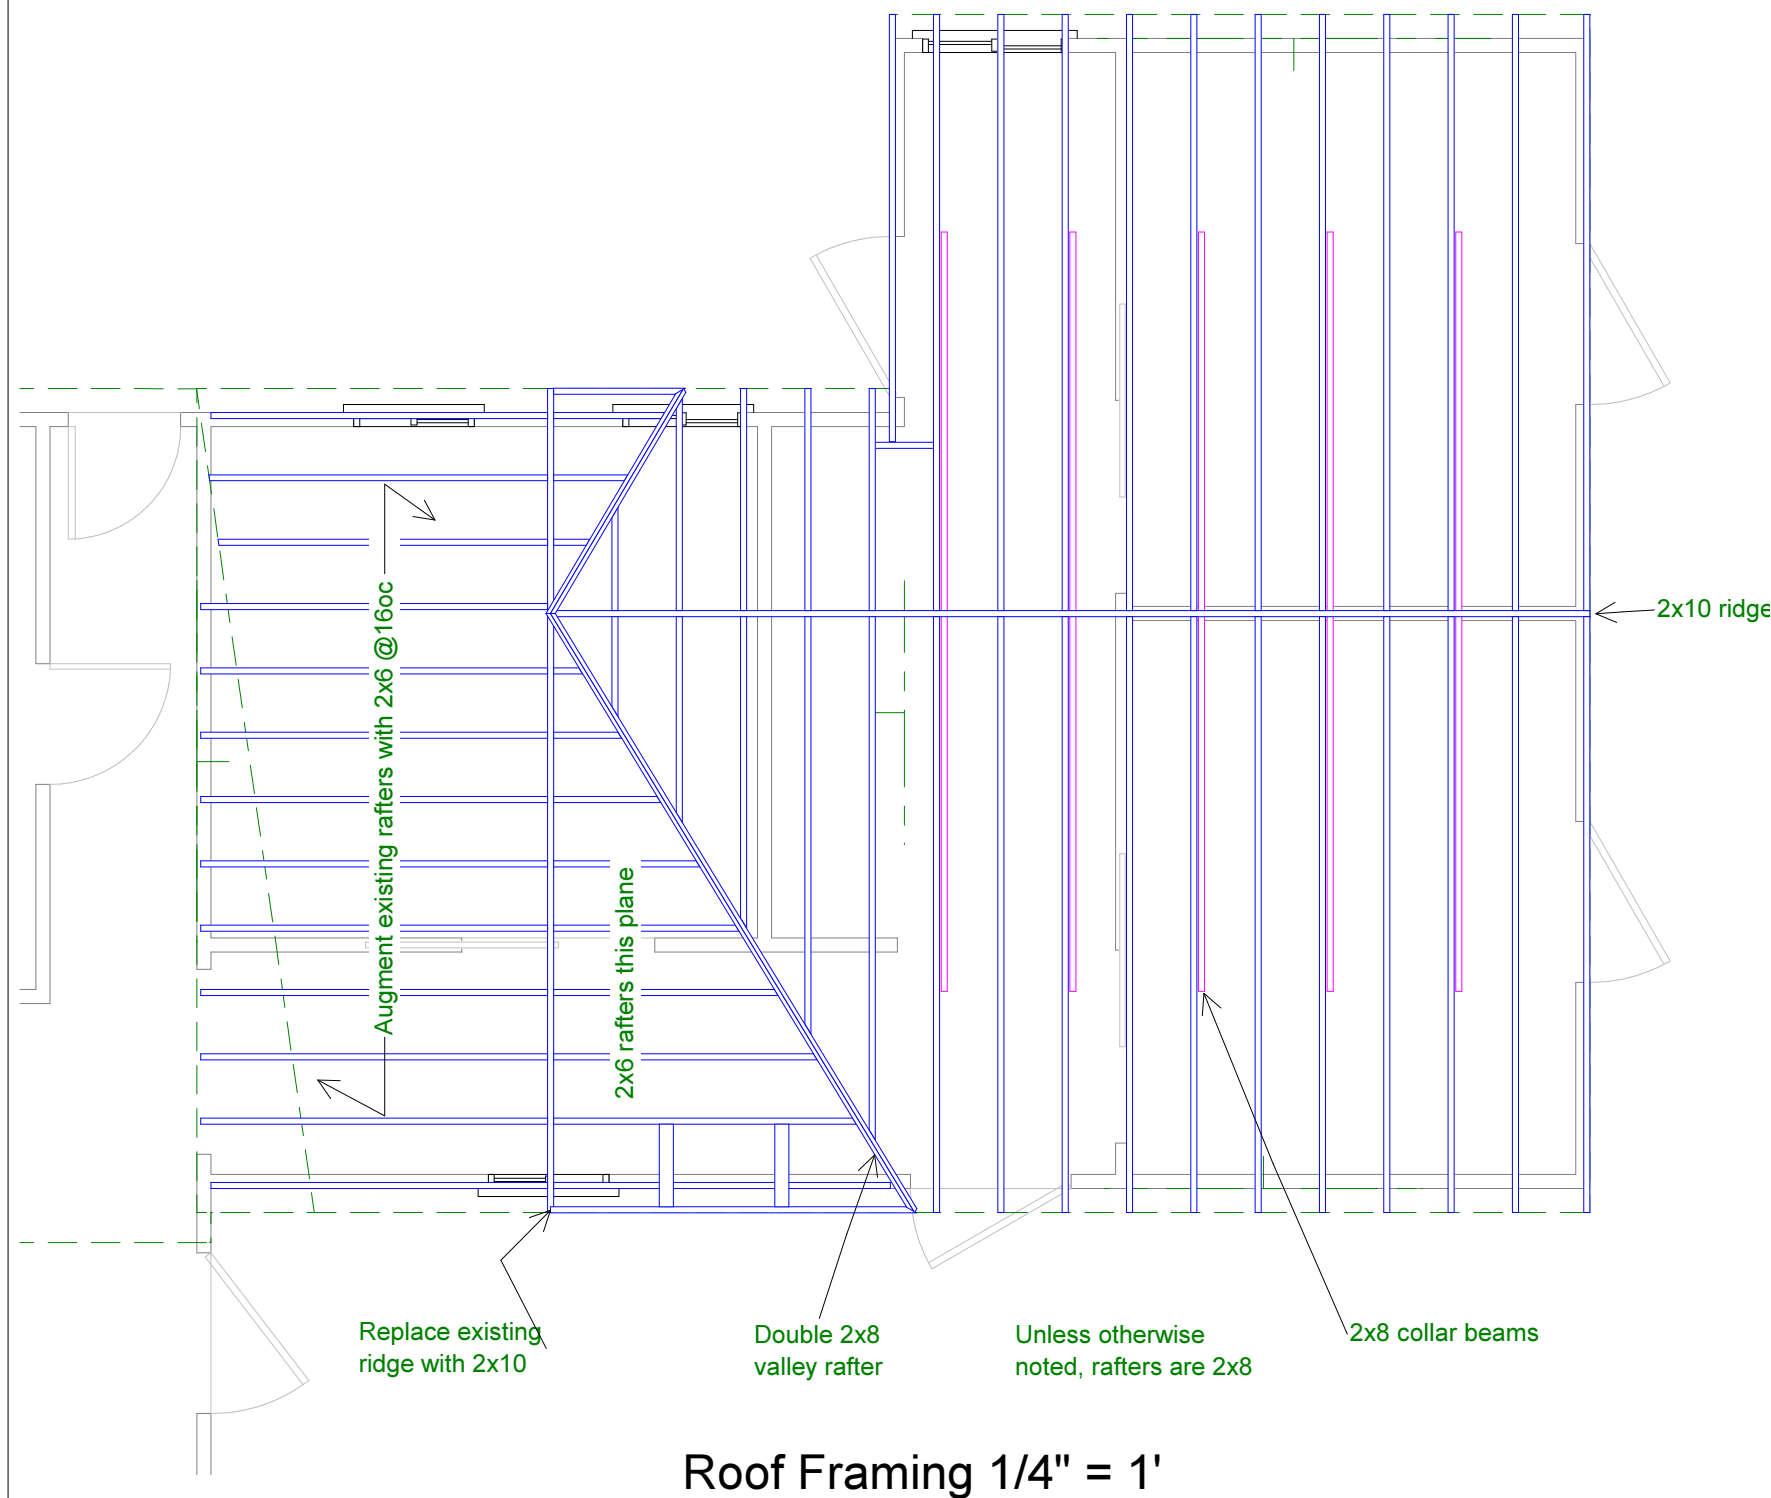

Van de Bovenkamp/Cedering Bridgehampton, NY Stable Repair	<small>Copyright (c) 2003. All rights reserved.</small> David A. Webb, Inc. Design, Drafting, Engineering, General Contracting 516 - 982 - 8502			
	Date	Drawn by	Scale	Sheet
Framing Details	11/16/03	DW		3