

Contents:

- 1 - Cover
- 2 - Site Plan
- 3 - Site Cross Section
- 4 - Pool House Foundation
- 5 - Pool House Floor Plan
- 6 - Pool House Elevations
- 7 - Pool House Elevations
- 8 - Specifications

Jim & Theresa Tsunis  
Belle Terre, NY



Pool House

Copyright(c) 2003, All rights reserved.


**David A. Webb, Inc.**

Design, Drafting, Engineering,  
General Contracting  
516 - 982 - 8502

	Date	Drawn by	Scale	Sheet
Cover	4/25/03	DW		1

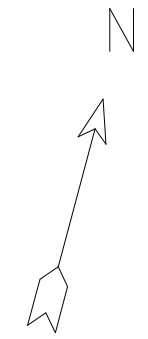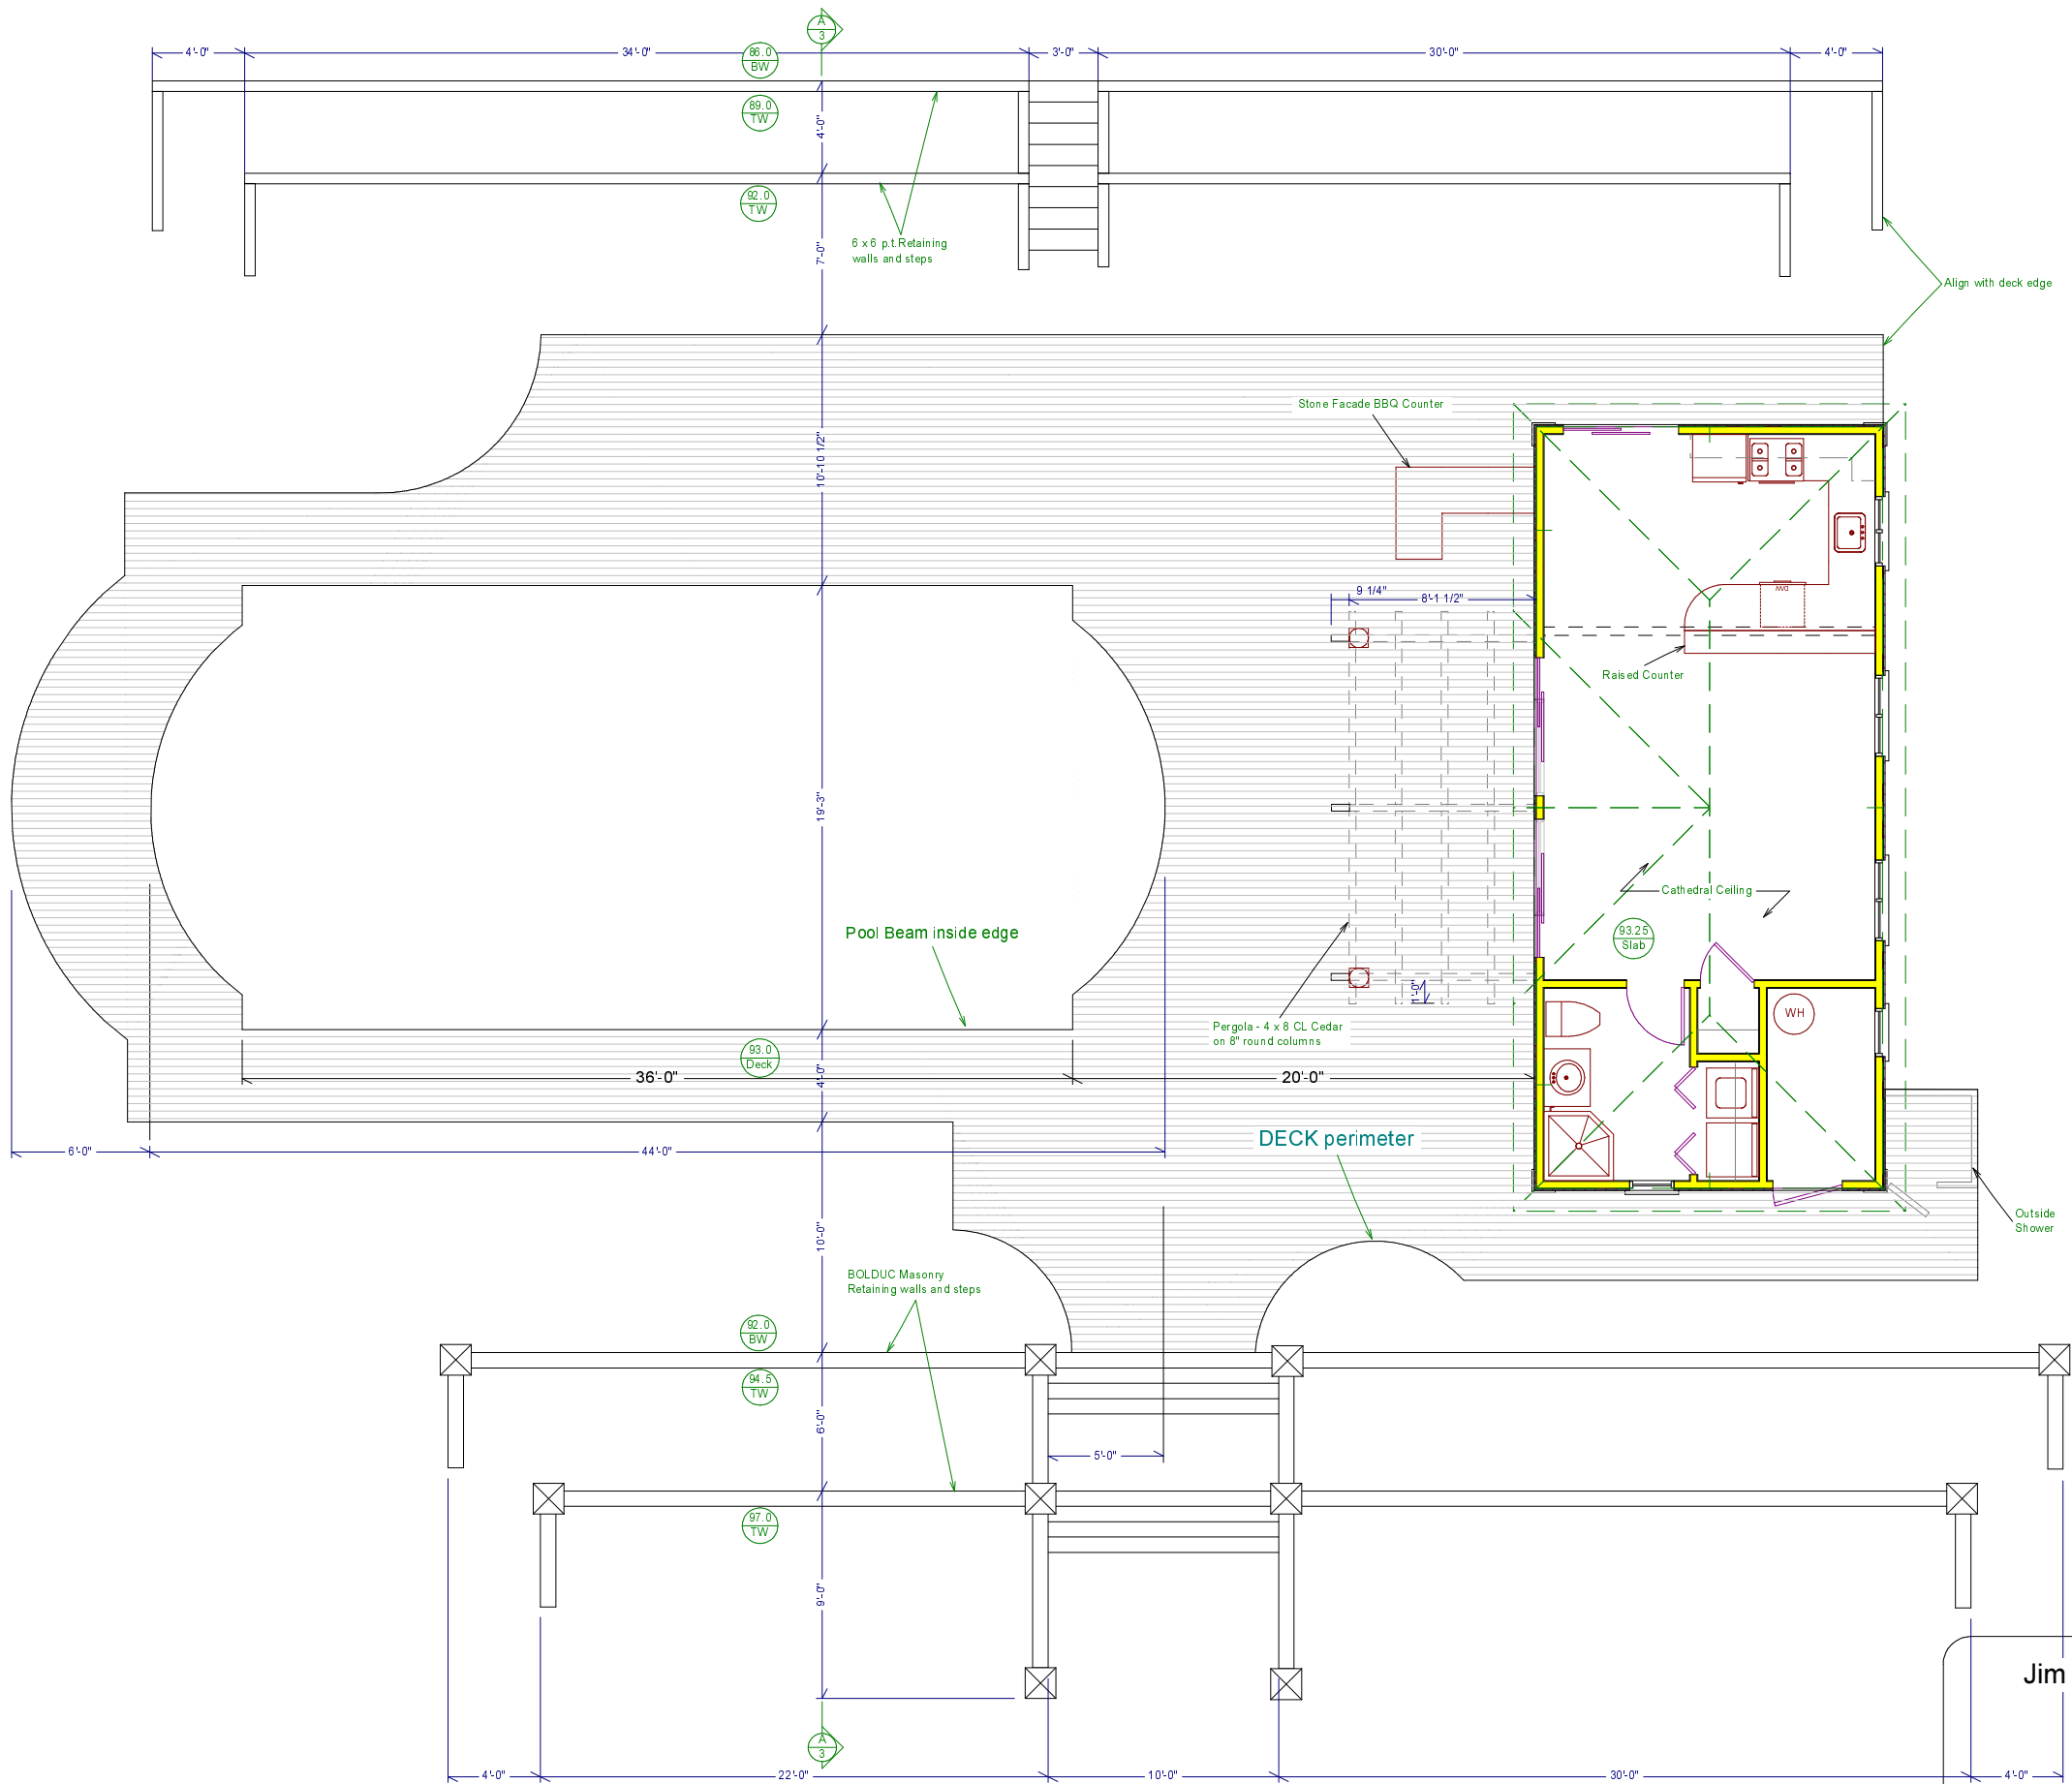


<b>Jim &amp; Theresa Tsunis</b> Belle Terre, NY  Pool House	<small>Copyright(c) 2003, All rights reserved.</small> <b>David A. Webb, Inc.</b> Design, Drafting, Engineering, General Contracting 516 - 982 - 8502			
	Date	Drawn by	Scale	Sheet
Site Plan	4/25/03	DW	1/8" = 1'	2

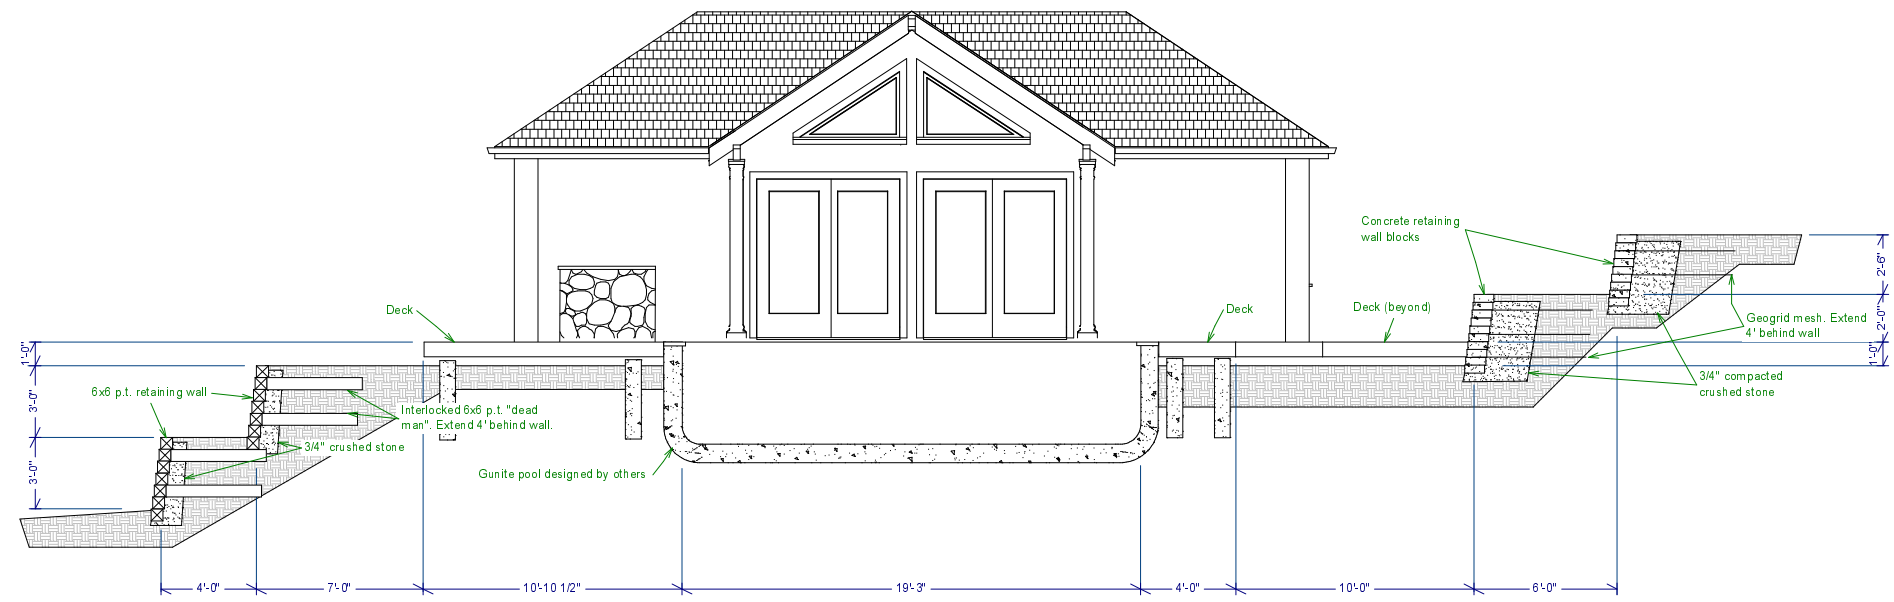


Section A-3

<p><b>Jim &amp; Theresa Tsunis</b> Belle Terre, NY</p> <p>Pool House</p>	<p>Copyright (c) 2003, All rights reserved.</p> <p><b>David A. Webb, Inc.</b> Design, Drafting, Engineering, General Contracting 516 - 982 - 8502</p>			
	Date	Drawn by	Scale	Sheet
Site Plan Cross Section	4/25/03	DW	1/8" = 1'	3

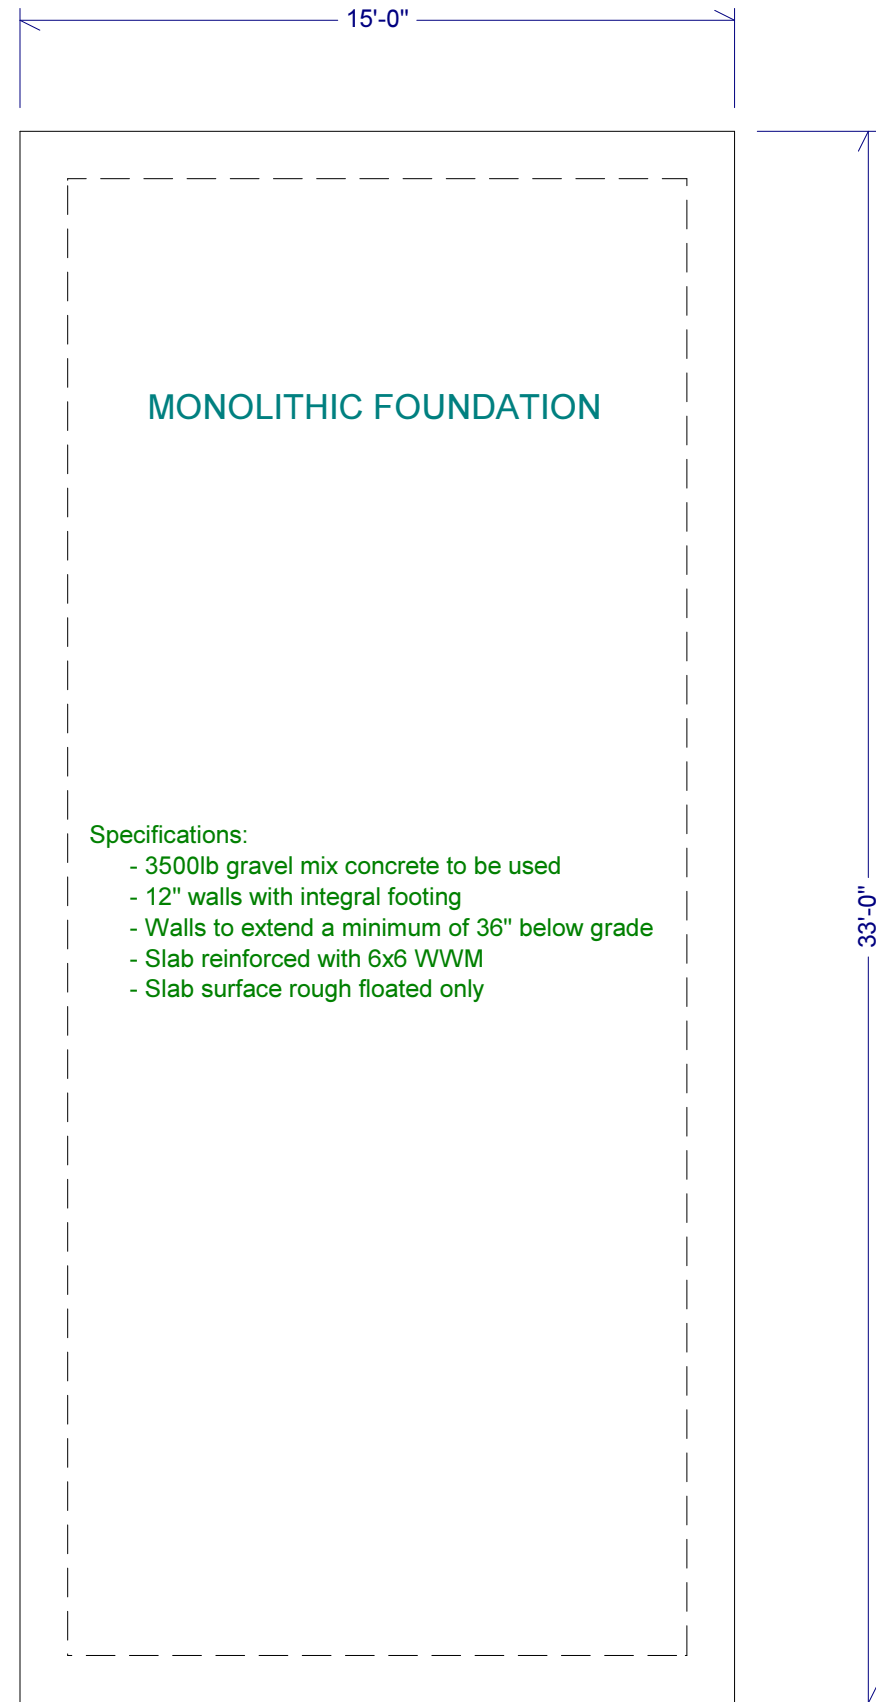


<p><b>Jim &amp; Theresa Tsunis</b> Belle Terre, NY</p> <p>Pool House</p>	Copyright (c) 2003, All rights reserved.			
	<p><b>David A. Webb, Inc.</b> Design, Drafting, Engineering, General Contracting 516 - 982 - 8502</p>			
<p>Foundation Plan</p>	Date	Drawn by	Scale	Sheet
	4/25/03	DW	1/4" = 1'	4

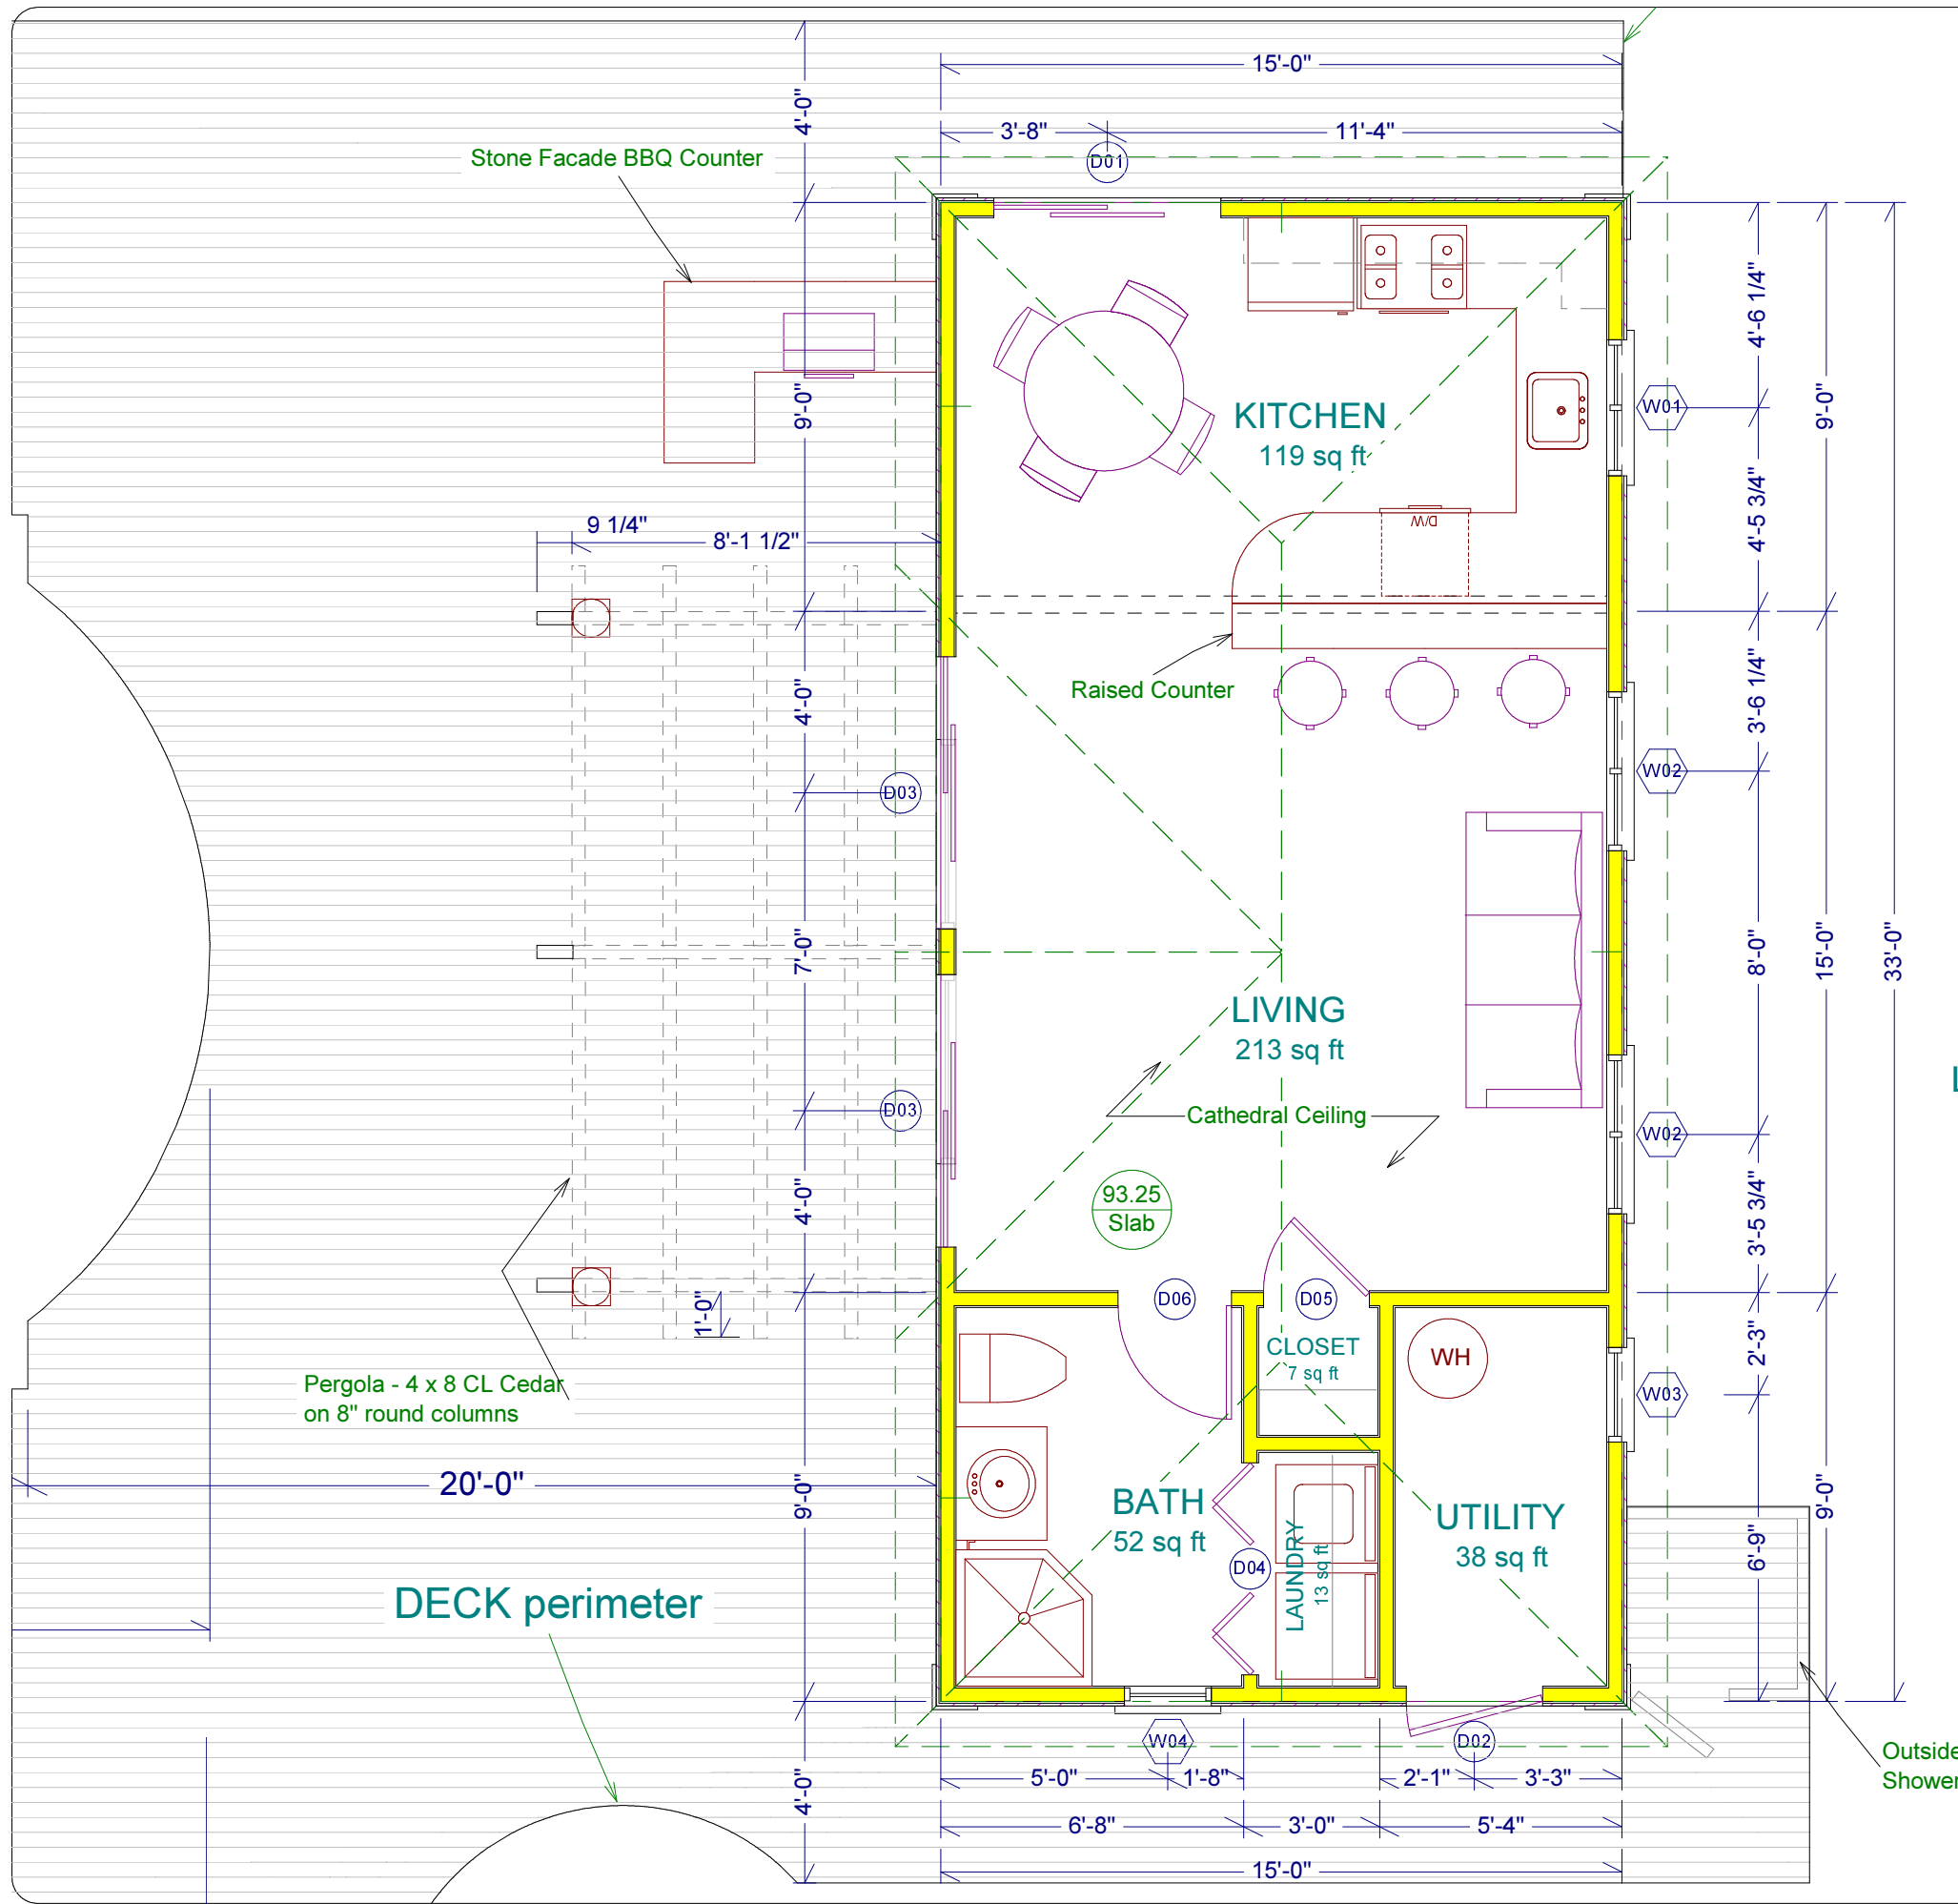


**LIVING AREA**  
495 sq ft

<p><b>Jim &amp; Theresa Tsunis</b> Belle Terre, NY</p> <p>Pool House</p> <p>First Floor Plan</p>	<p>Copyright (c) 2003, All rights reserved.</p> <p><b>David A. Webb, Inc.</b> Design, Drafting, Engineering, General Contracting 516 - 982 - 8502</p>			
	Date	Drawn by	Scale	Sheet
4/25/03	DW	1/4" = 1'	5	

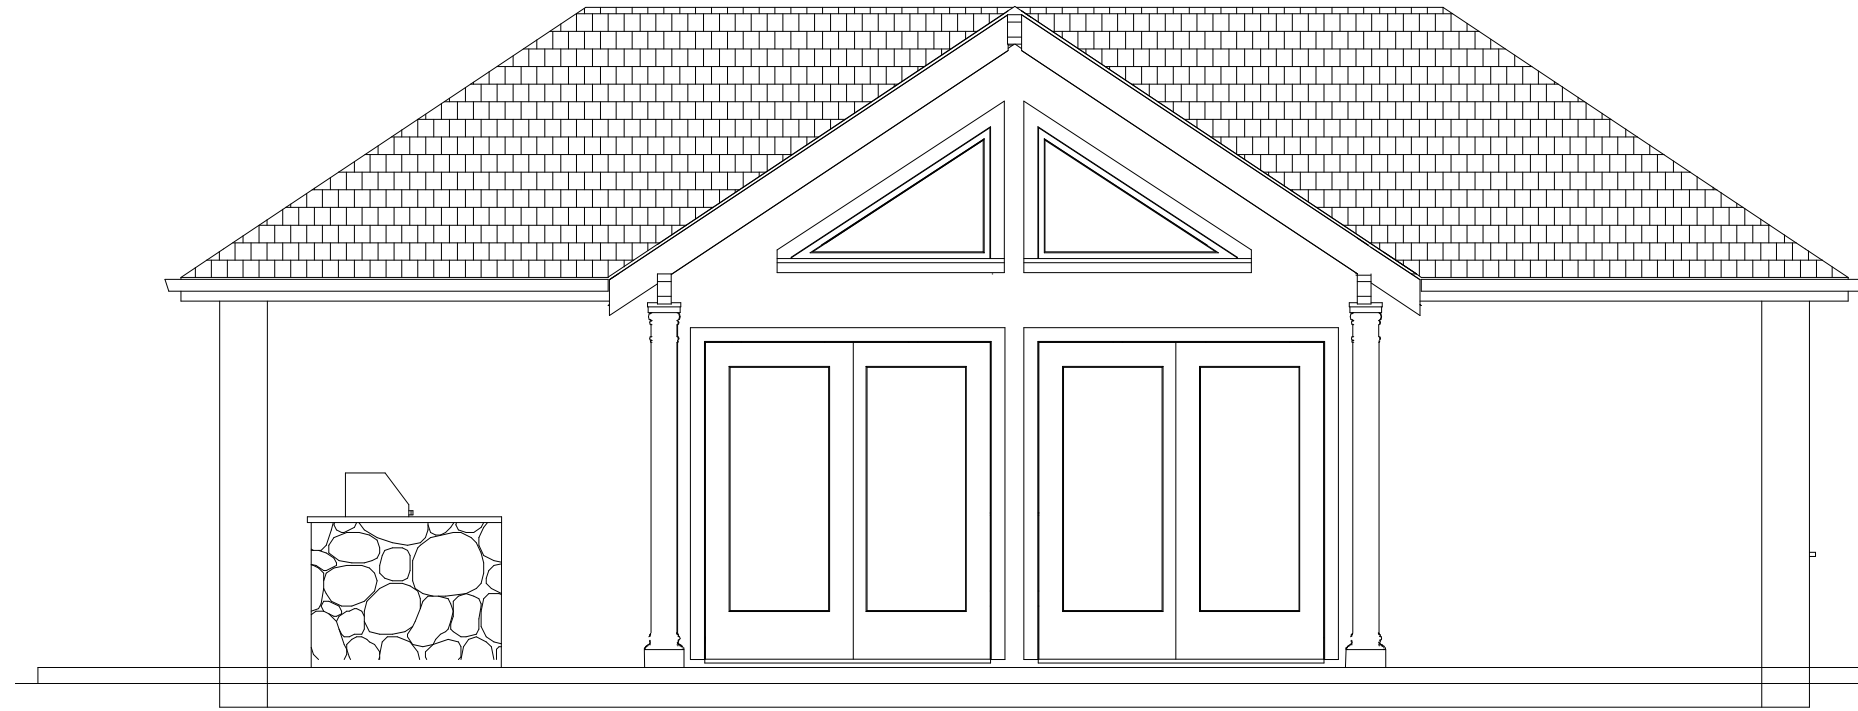

West Side

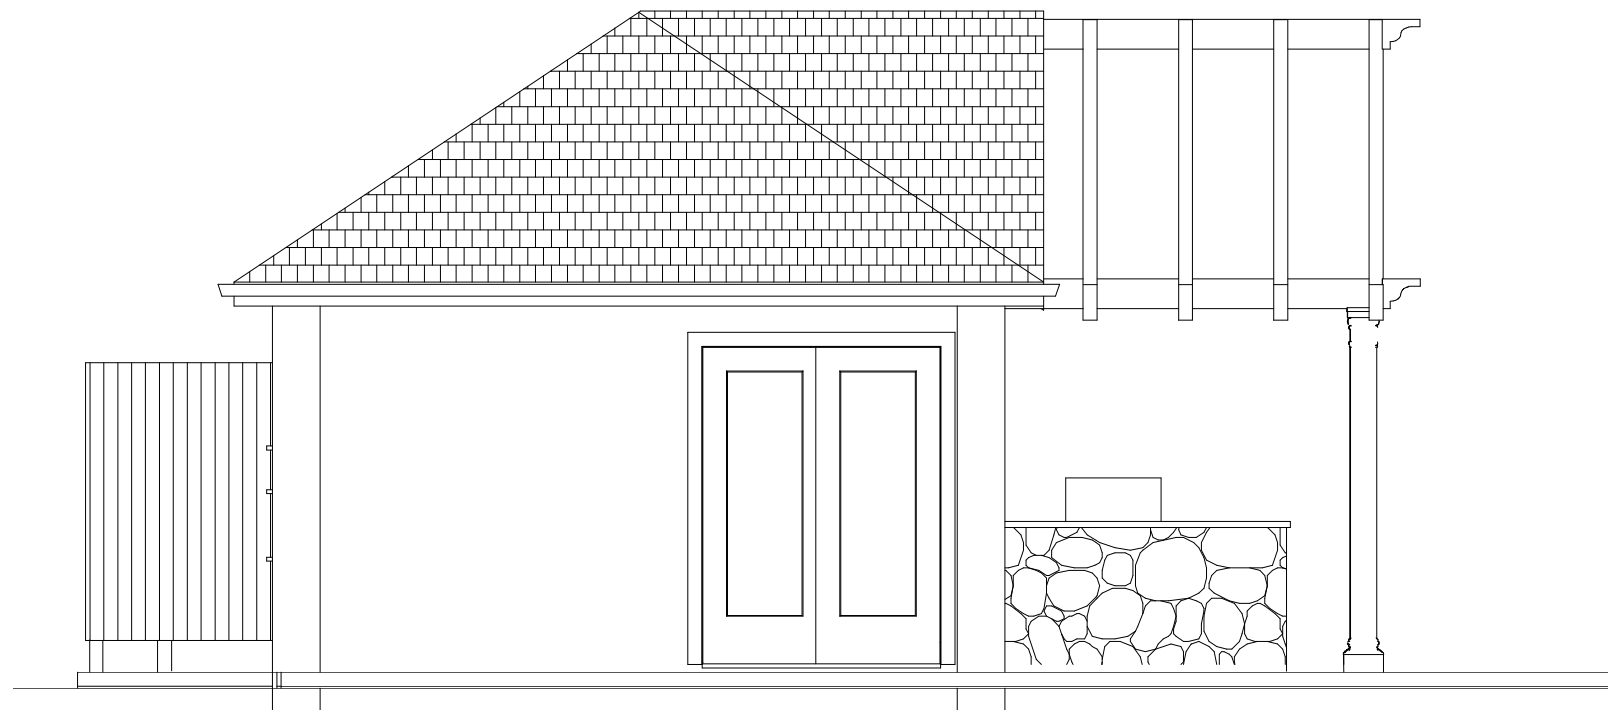

North Side

Jim & Theresa Tsunis  
Belle Terre, NY

Pool House

Copyright(c) 2003, All rights reserved.


**David A. Webb, Inc.**

Design, Drafting, Engineering,  
General Contracting


516 - 982 - 8502

Elevations

Date	Drawn by	Scale	Sheet
4/25/03	DW	1/4" = 1'	6

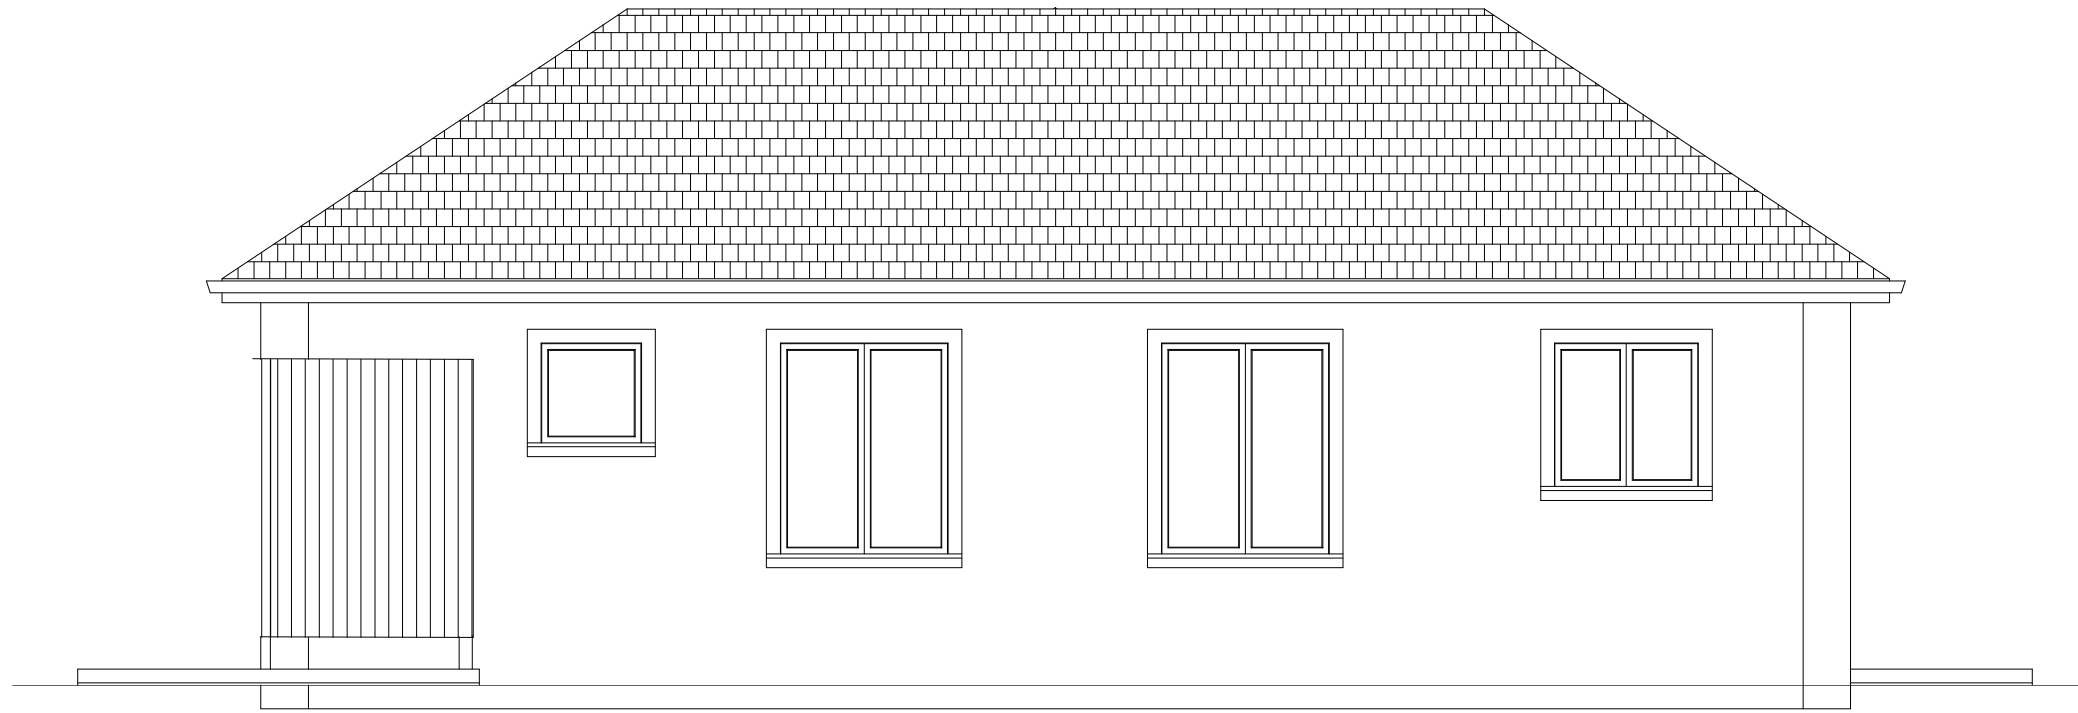

East Side

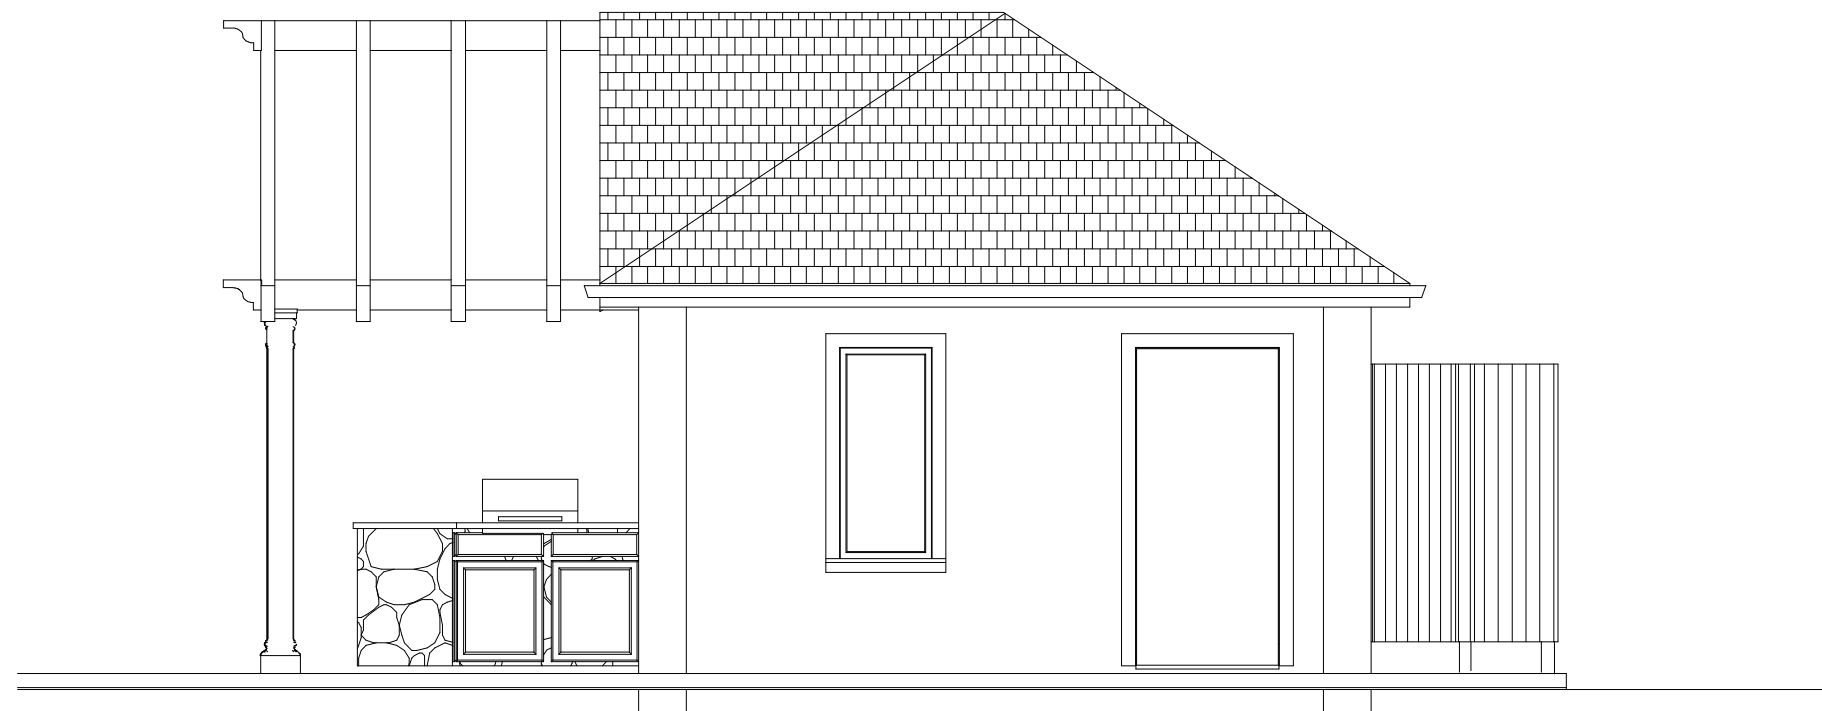

South Side

Jim & Theresa Tsunis  
Belle Terre, NY

Pool House

Elevations

Copyright(c) 2003, All rights reserved.

**David A. Webb, Inc.**

Design, Drafting, Engineering,  
General Contracting

516 - 982 - 8502

Date	Drawn by	Scale	Sheet
4/25/03	DW	1/4" = 1'	7

WINDOW SCHEDULE							
NUMBER	QTY	SIZE	DIMENSIONS	R/O	DESCRIPTION	CODE	MANUFACTURER
W01	1	3030	36"X36"	37X37 1/2	DBL CASEMENT-LHL/RHR		
W02	2	3645	42"X53"	43X54 1/2	DBL CASEMENT-LHL/RHR	DSCCM 2153-2	
W03	1	2121	25"X25"	26X26 1/2	AWNING		
W04	1	11145	23"X53"	24X54 1/2	SNGL CASEMENT-HR	DSCCM 2153	
W05	2	4229	50"X33"	51X34 1/2	FIXED GLASS		

DOOR SCHEDULE								
NUMBER	QTY	SIZE	DIMENSIONS	R/O	DESCRIPTION	THICKNESS	CODE	MANUFACTURER
D01	1	5068	60X80"	61X81 1/2	EXT. SLIDER-GLASS - COLOR 9, WHITE	1 3/4	DSCSC7281	
D02	1	3068	36X80X1 3/4"	37X81 1/2	EXT. HINGED - COLOR 9, WHITE	1 3/4		
D03	2	6068	72X80"	73X81 1/2	EXT. SLIDER-GLASS - COLOR 9, WHITE	1 3/4	DSCSC7281	
D04	1	4868	28X80"	57X81 1/2	BIFOLD	1 3/8		
D05	1	2468	28X80X1 3/8"	29X81 1/2		1 3/8		
D06	1	2668	30X80X1 3/8"	31X81 1/2		1 3/8		

<p><b>Jim &amp; Theresa Tsunis</b> Belle Terre, NY</p> <p>Pool House</p>	<small>Copyright(c) 2003, All rights reserved.</small> <b>David A. Webb, Inc.</b> Design, Drafting, Engineering, General Contracting 516 - 982 - 8502			
	<p>Specifications</p>	<p>Date</p> <p>4/25/03</p>	<p>Drawn by</p> <p>DW</p>	<p>Scale</p>