


Existing 500 gal LP tank

Proposed 500 gal LP tank (manifold w/existing tank)


Proposed Generator (recessed into hillside and surrounded by 6x6 retaining wall)

Electric Meter

Weil Residence Sitework & Improvements	Revisions: 1/26/12 Site 3/25/12 Bridge	Copyright (c) 2012. All rights reserved.			
		Webb Builders, Inc. Design, Drafting, Engineering, General Contracting 516 - 982 - 8502			
Generator Site Plan	Date	Drawn by	Scale	Sheet	
	3/25/12	DW	1" = 30'	S100	

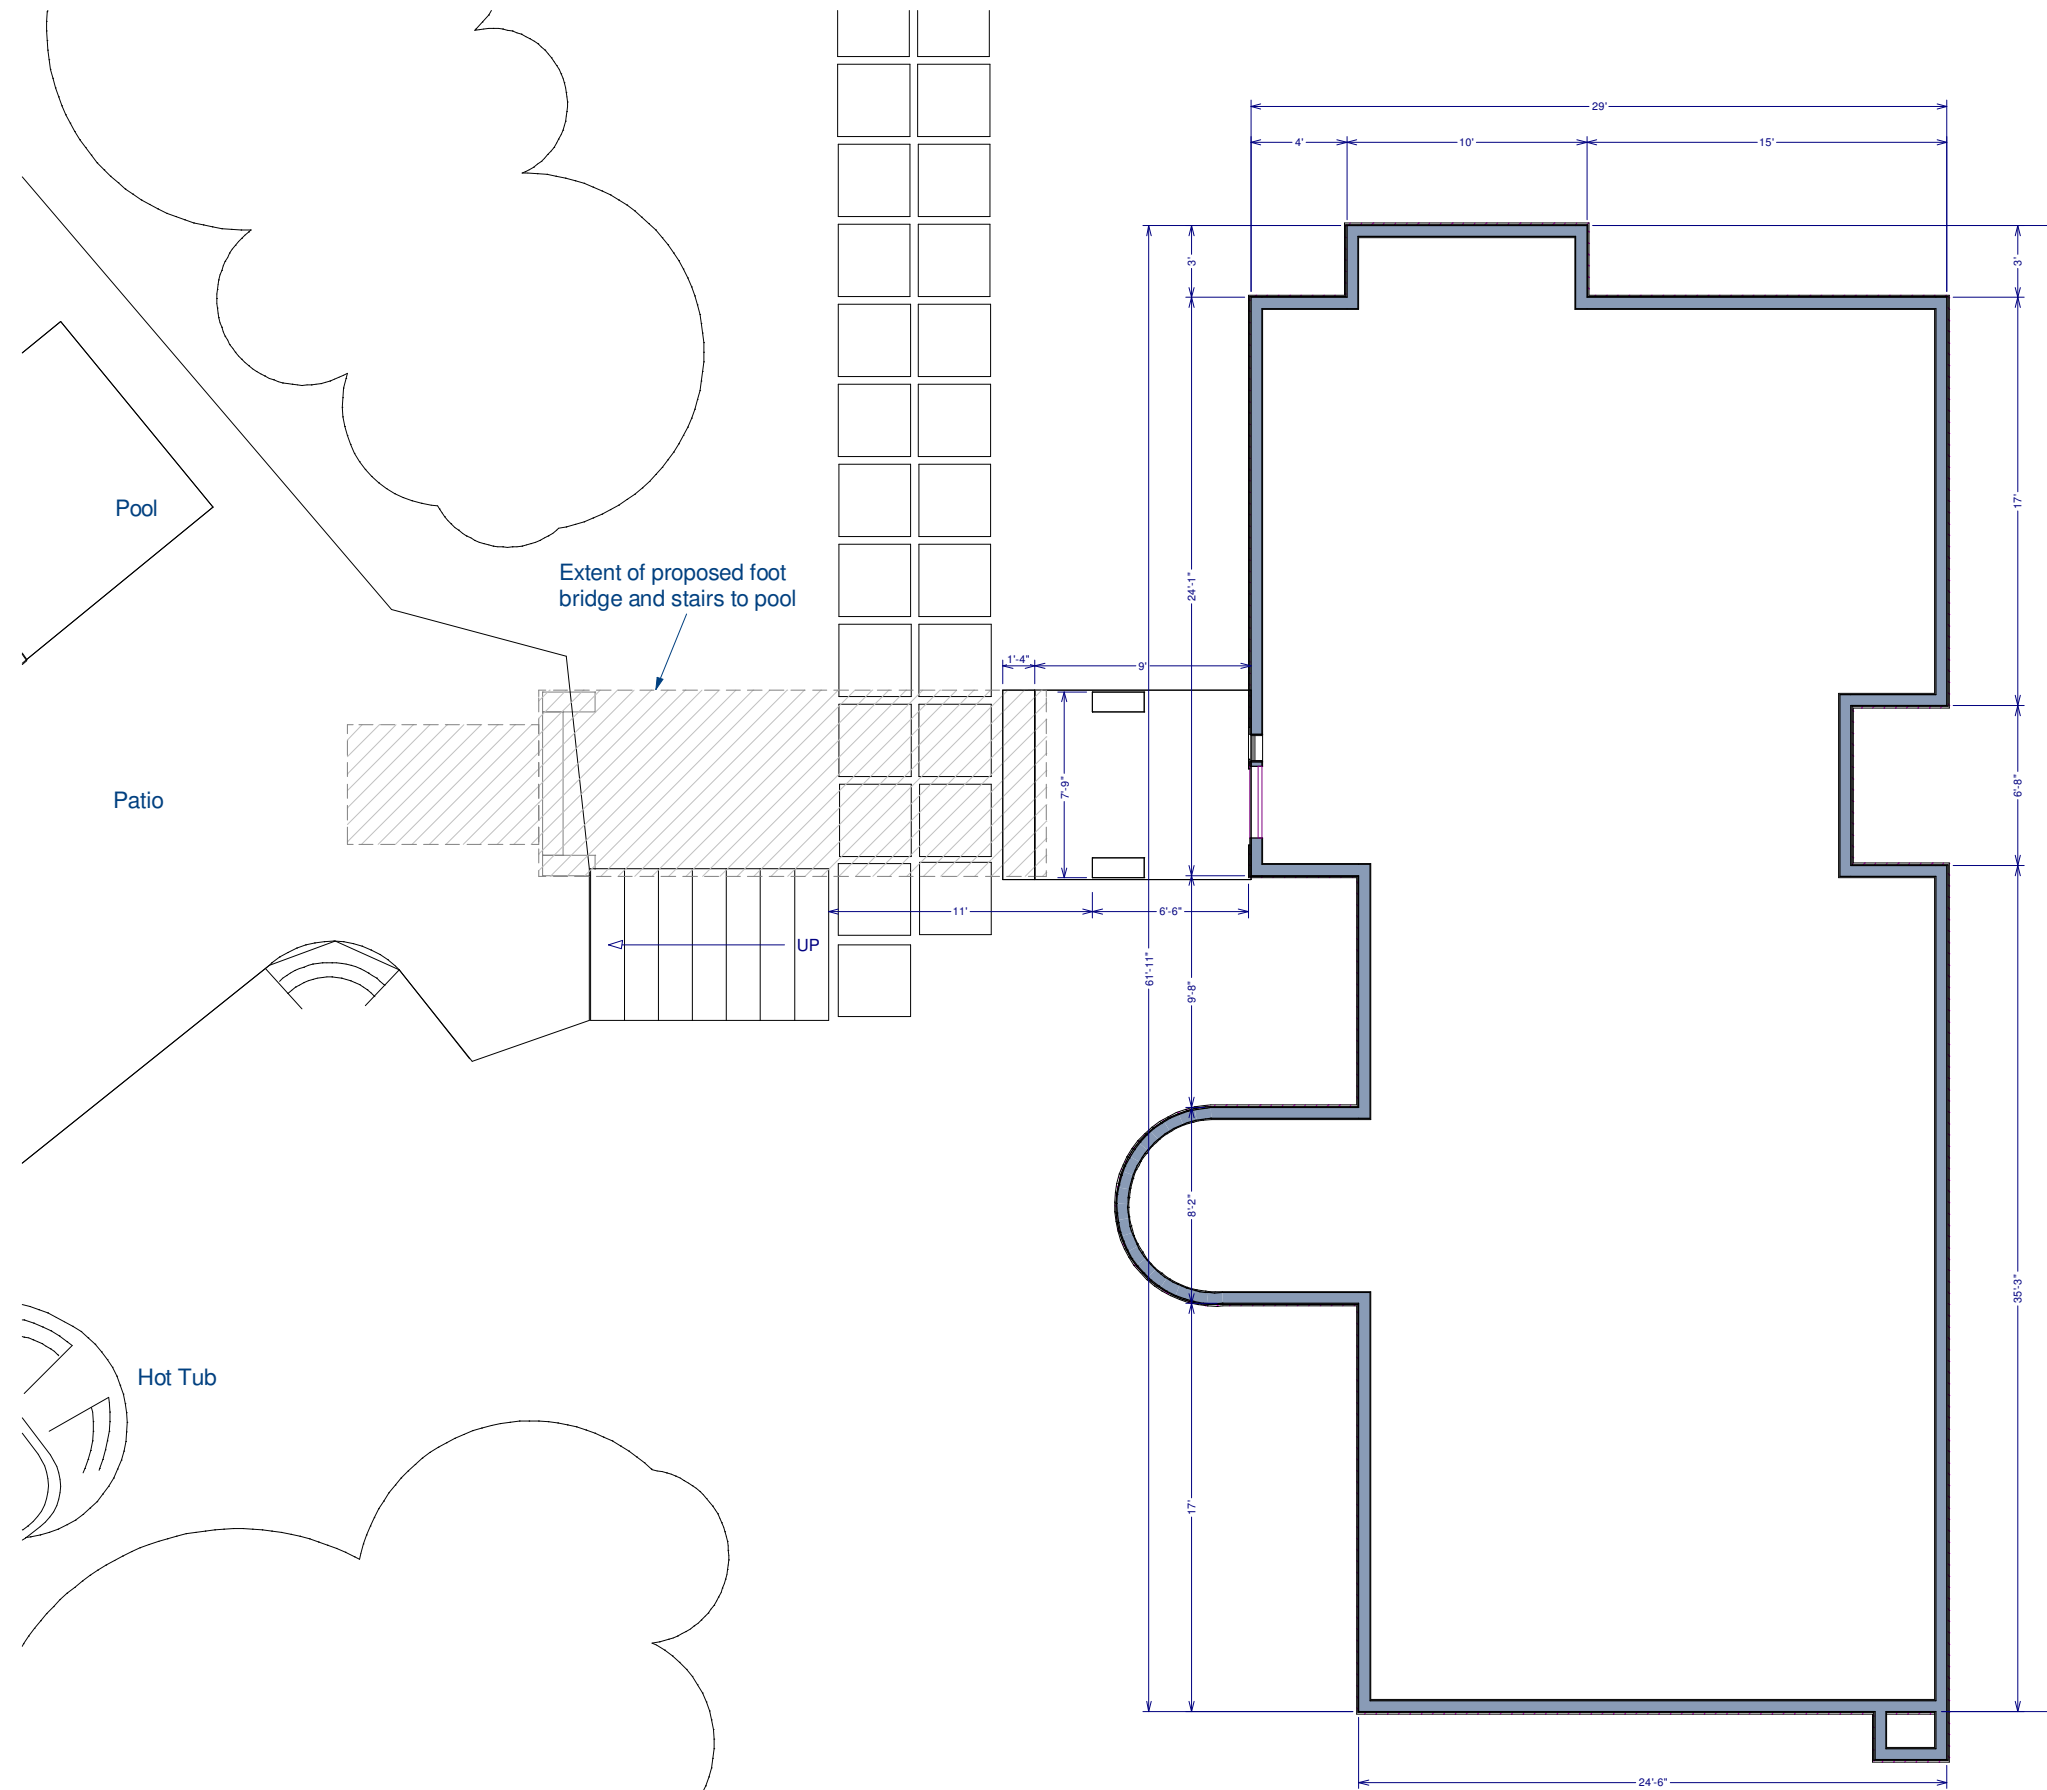

Weil Residence Sitework & Improvements	Revisions: 1/26/12 Site 3/25/12 Bridge	Copyright (c) 2012. All rights reserved. Webb Builders, Inc. Design, Drafting, Engineering, General Contracting 516 - 982 - 8502		
	1st Fl Footprint & Proposal	Date 3/25/12	Drawn by DW	Scale 1/8" = 1'

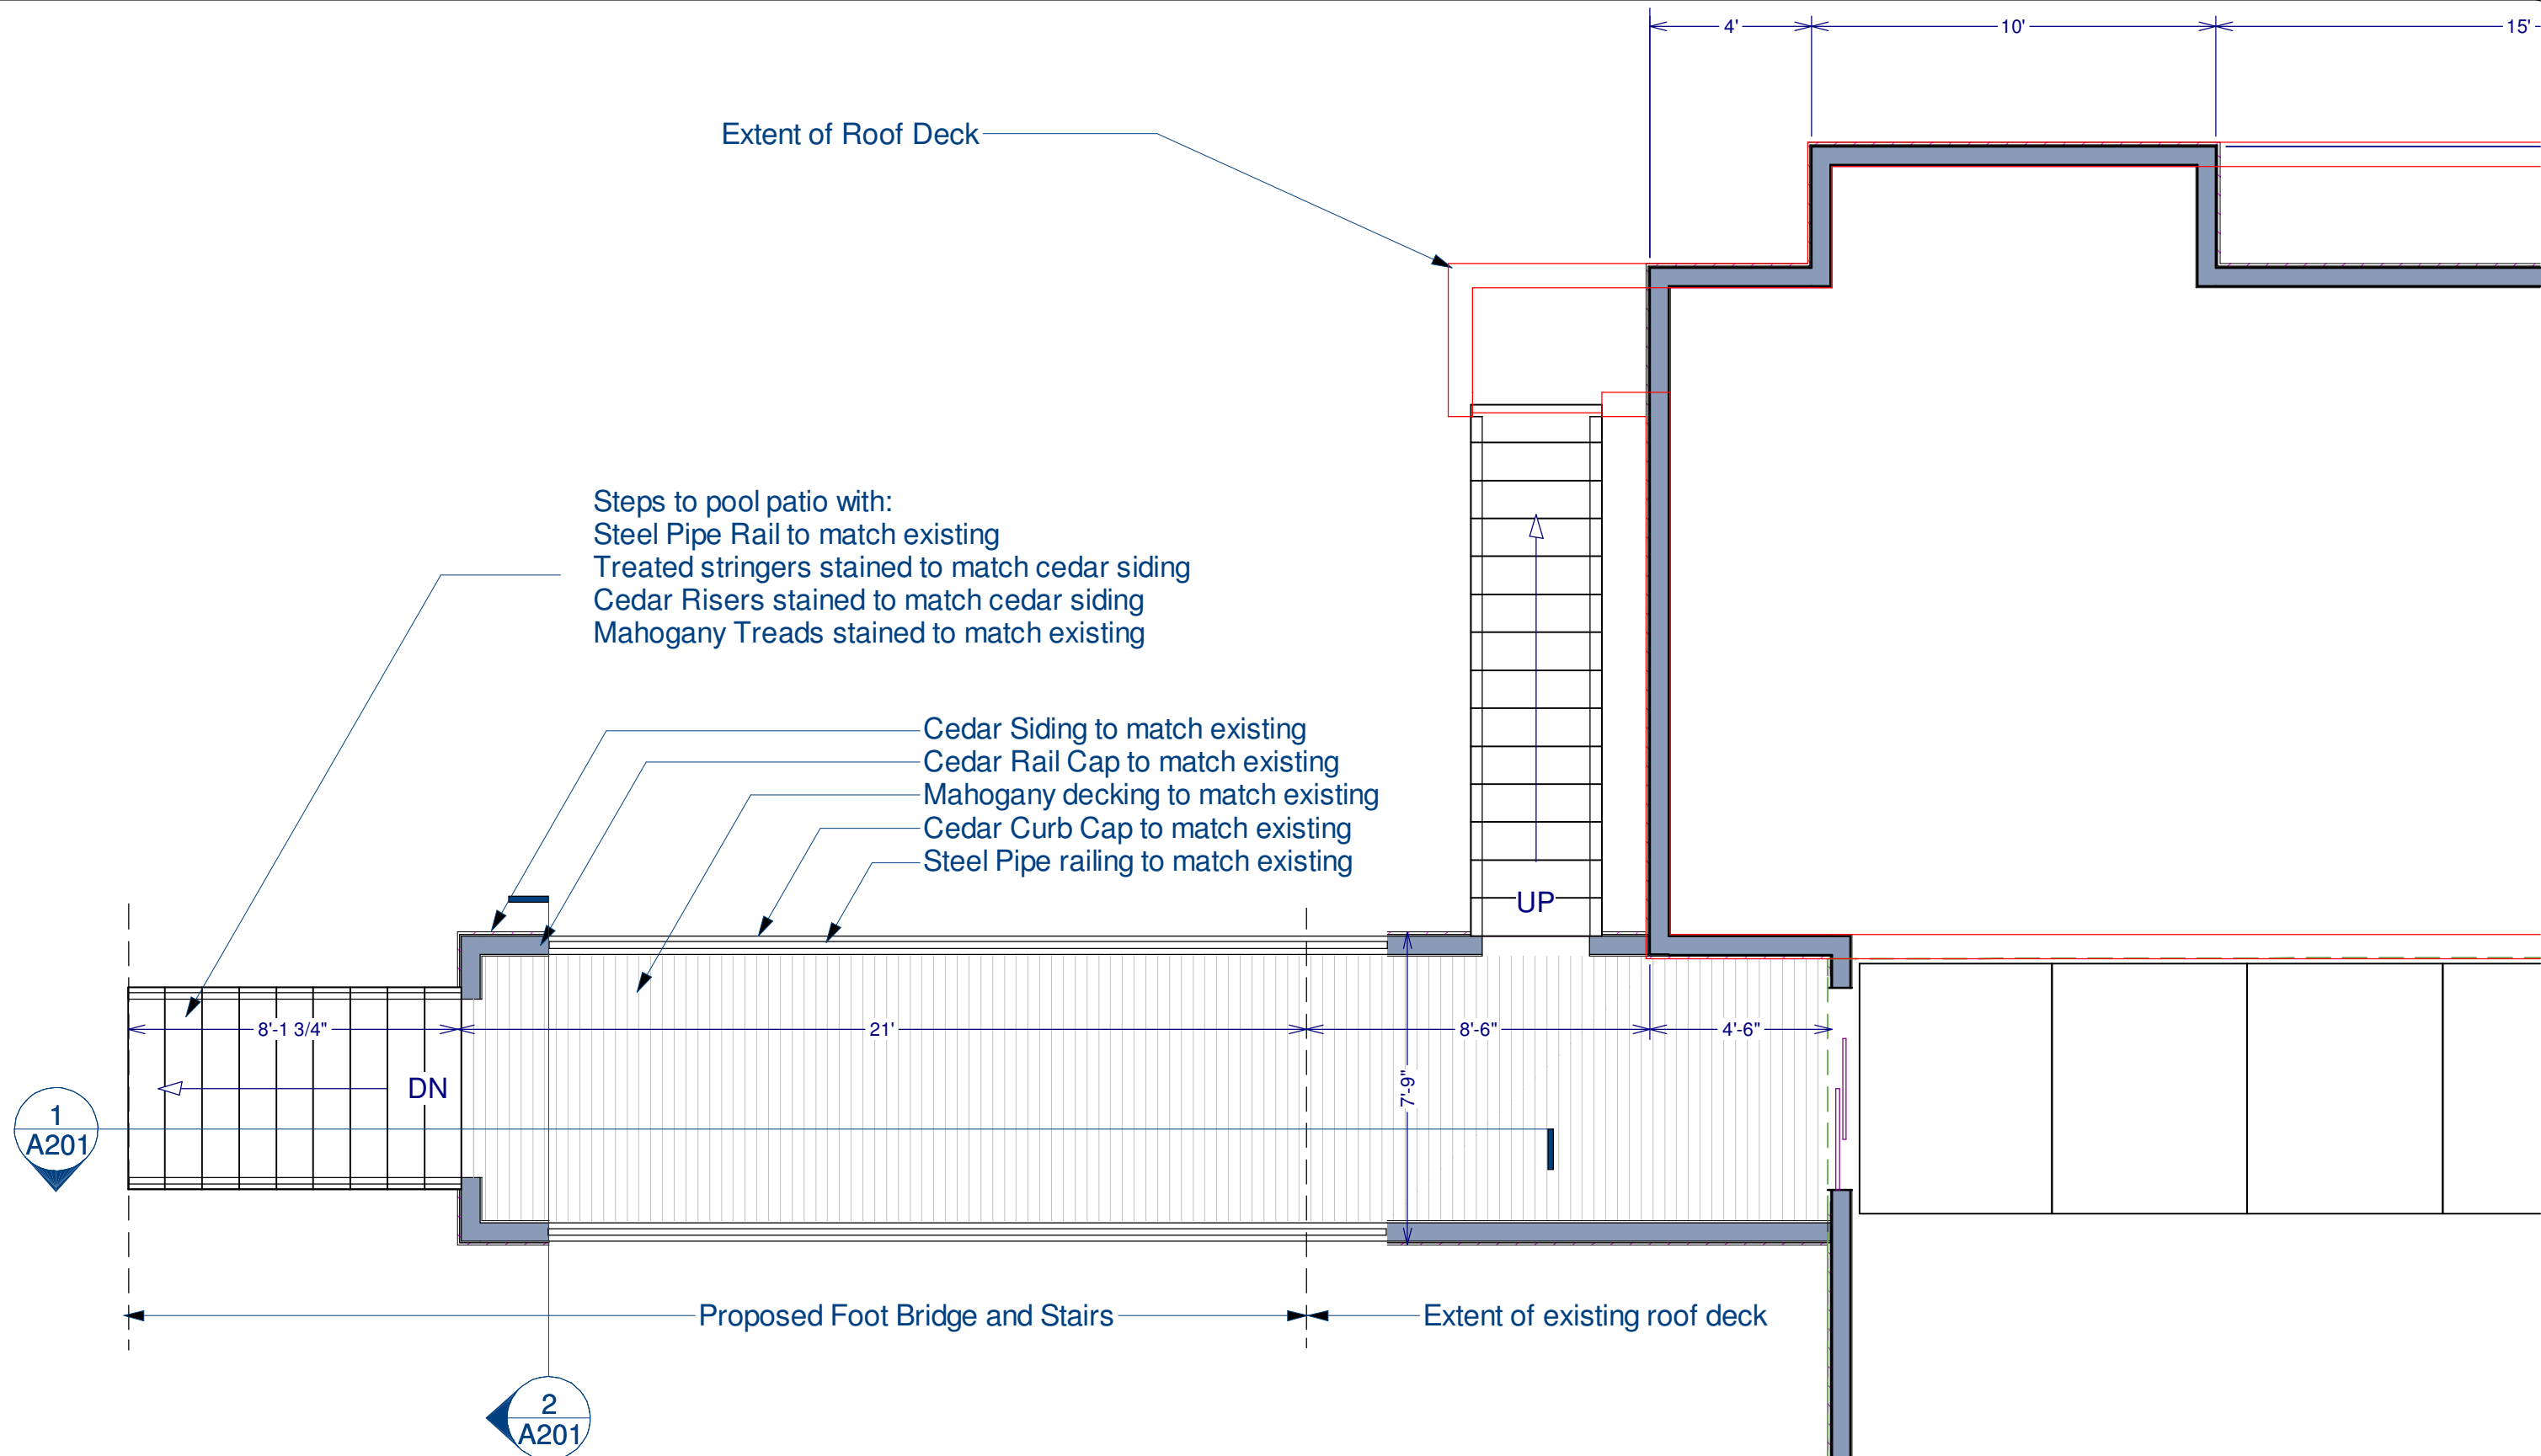

Extent of Roof Deck

Steps to pool patio with:
 Steel Pipe Rail to match existing
 Treated stringers stained to match cedar siding
 Cedar Risers stained to match cedar siding
 Mahogany Treads stained to match existing

Cedar Siding to match existing
 Cedar Rail Cap to match existing
 Mahogany decking to match existing
 Cedar Curb Cap to match existing
 Steel Pipe railing to match existing



1
A201

2
A201

Proposed Foot Bridge and Stairs

Extent of existing roof deck

Weil Residence Sitework & Improvements	Revisions: 1/26/12 Site 3/25/12 Bridge	Copyright (c) 2012. All rights reserved.		
	Webb Builders, Inc. Design, Drafting, Engineering, General Contracting 516 - 982 - 8502			
2nd FI Foot Bridge Plan	Date	Drawn by	Scale	Sheet
	3/25/12	DW	1/4" = 1'	A200

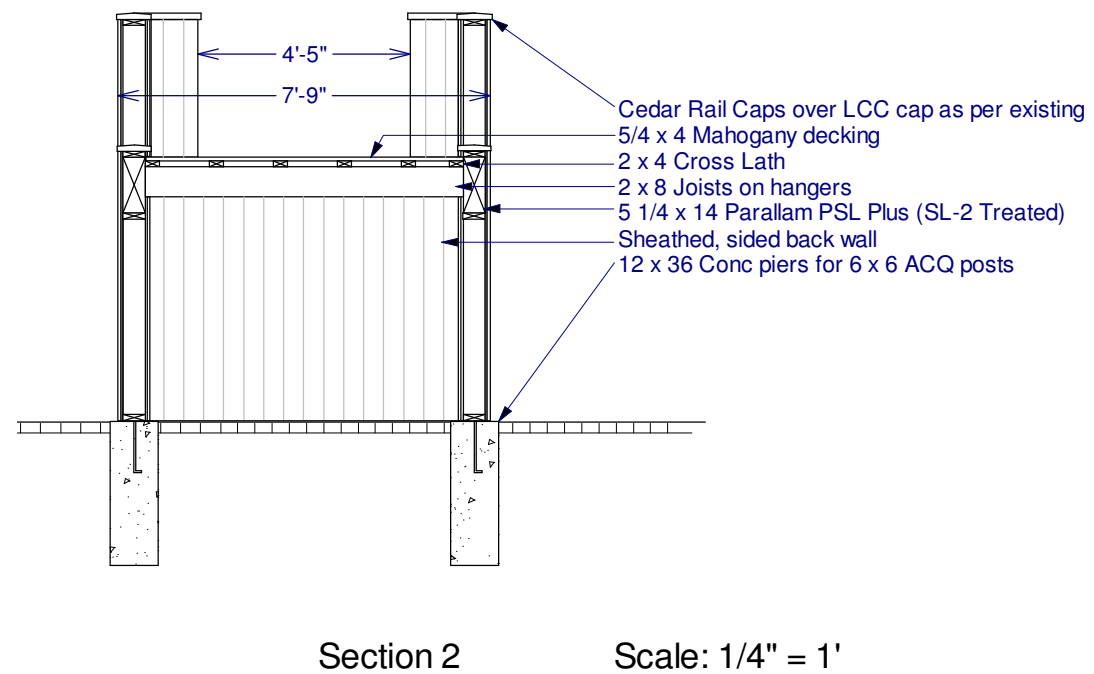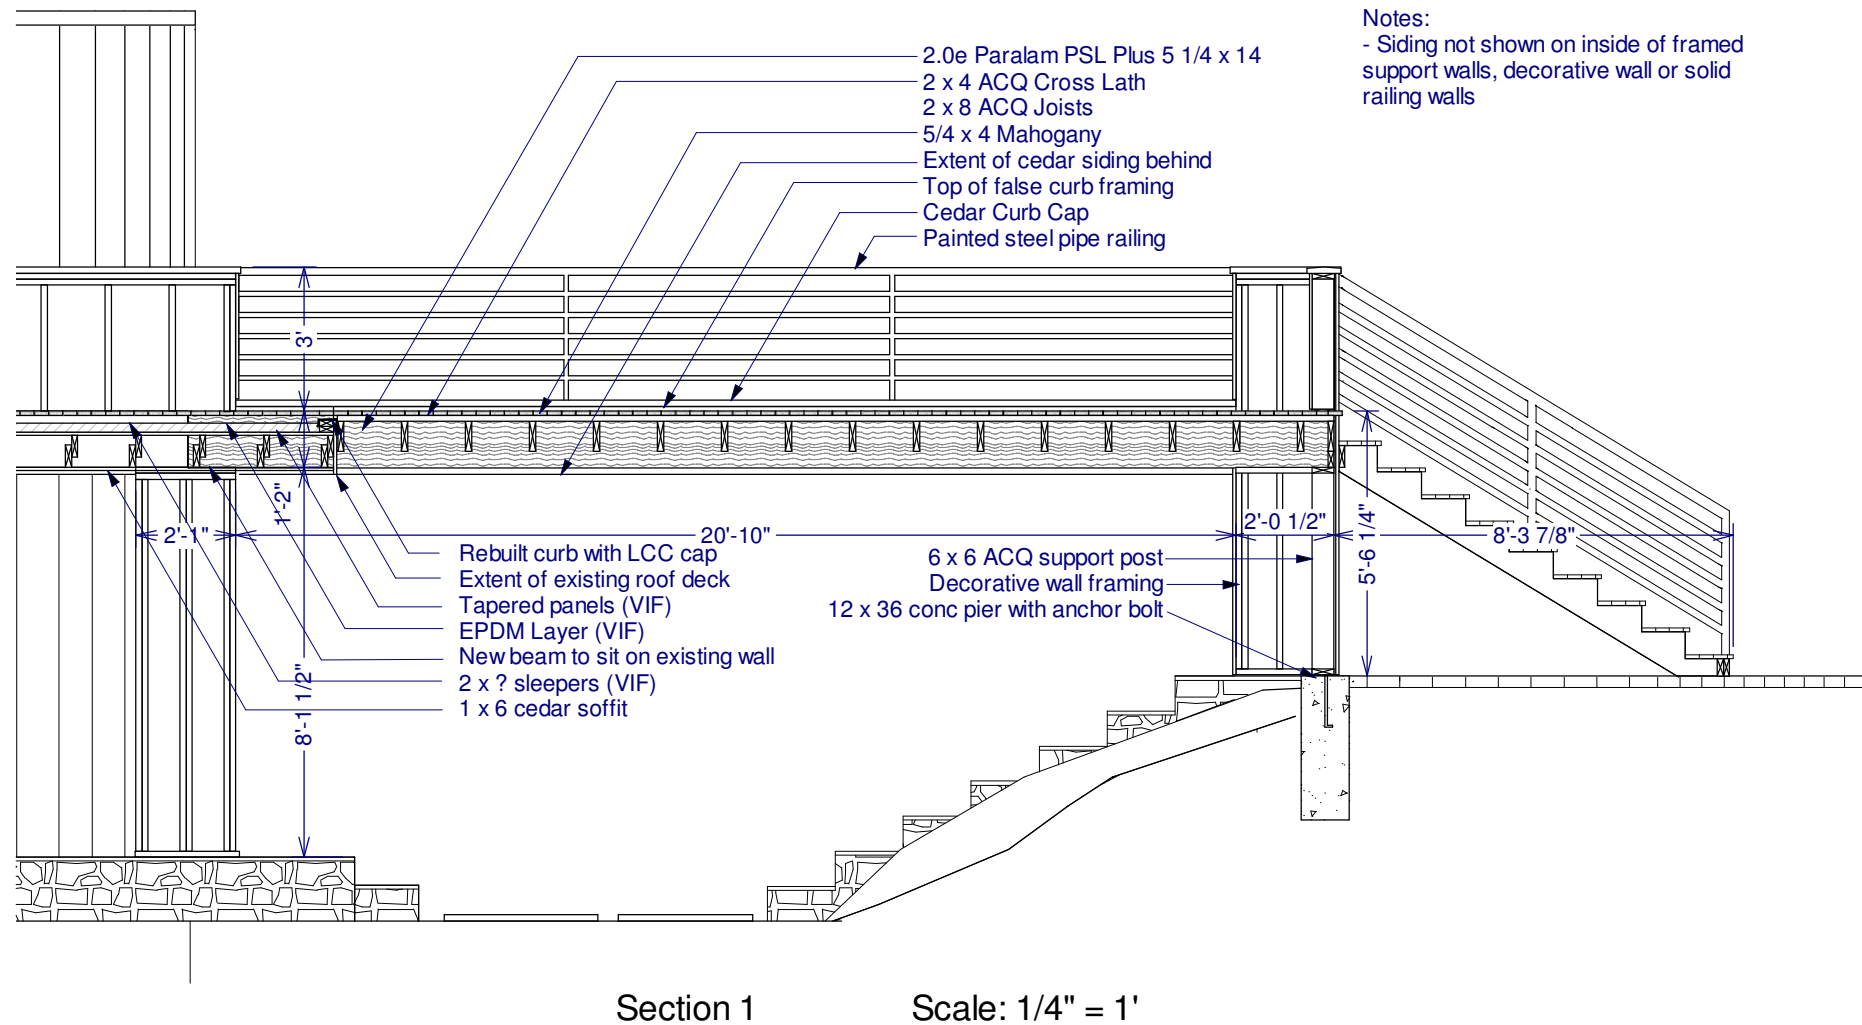

Weil Residence Sitework & Improvements	Revisions: 1/26/12 Site 3/25/12 Bridge	Copyright (c) 2012. All rights reserved.			
		Webb Builders, Inc. Design, Drafting, Engineering, General Contracting 516 - 982 - 8502			
Sections & Details	Date	Drawn by	Scale	Sheet	
	3/25/12	DW		A201	