




Buchter Garage Toylsome La. Southampton, NY		<small>Copyright (c) 2002. All rights reserved.</small> David A. Webb, Inc. Design, Drafting, Engineering, General Contracting 516 - 982 - 8502			
		Date	Drawn by	Scale	Sheet
Floor Plan & Roof Sections		7/13/02	DW	1/4" = 1'	3

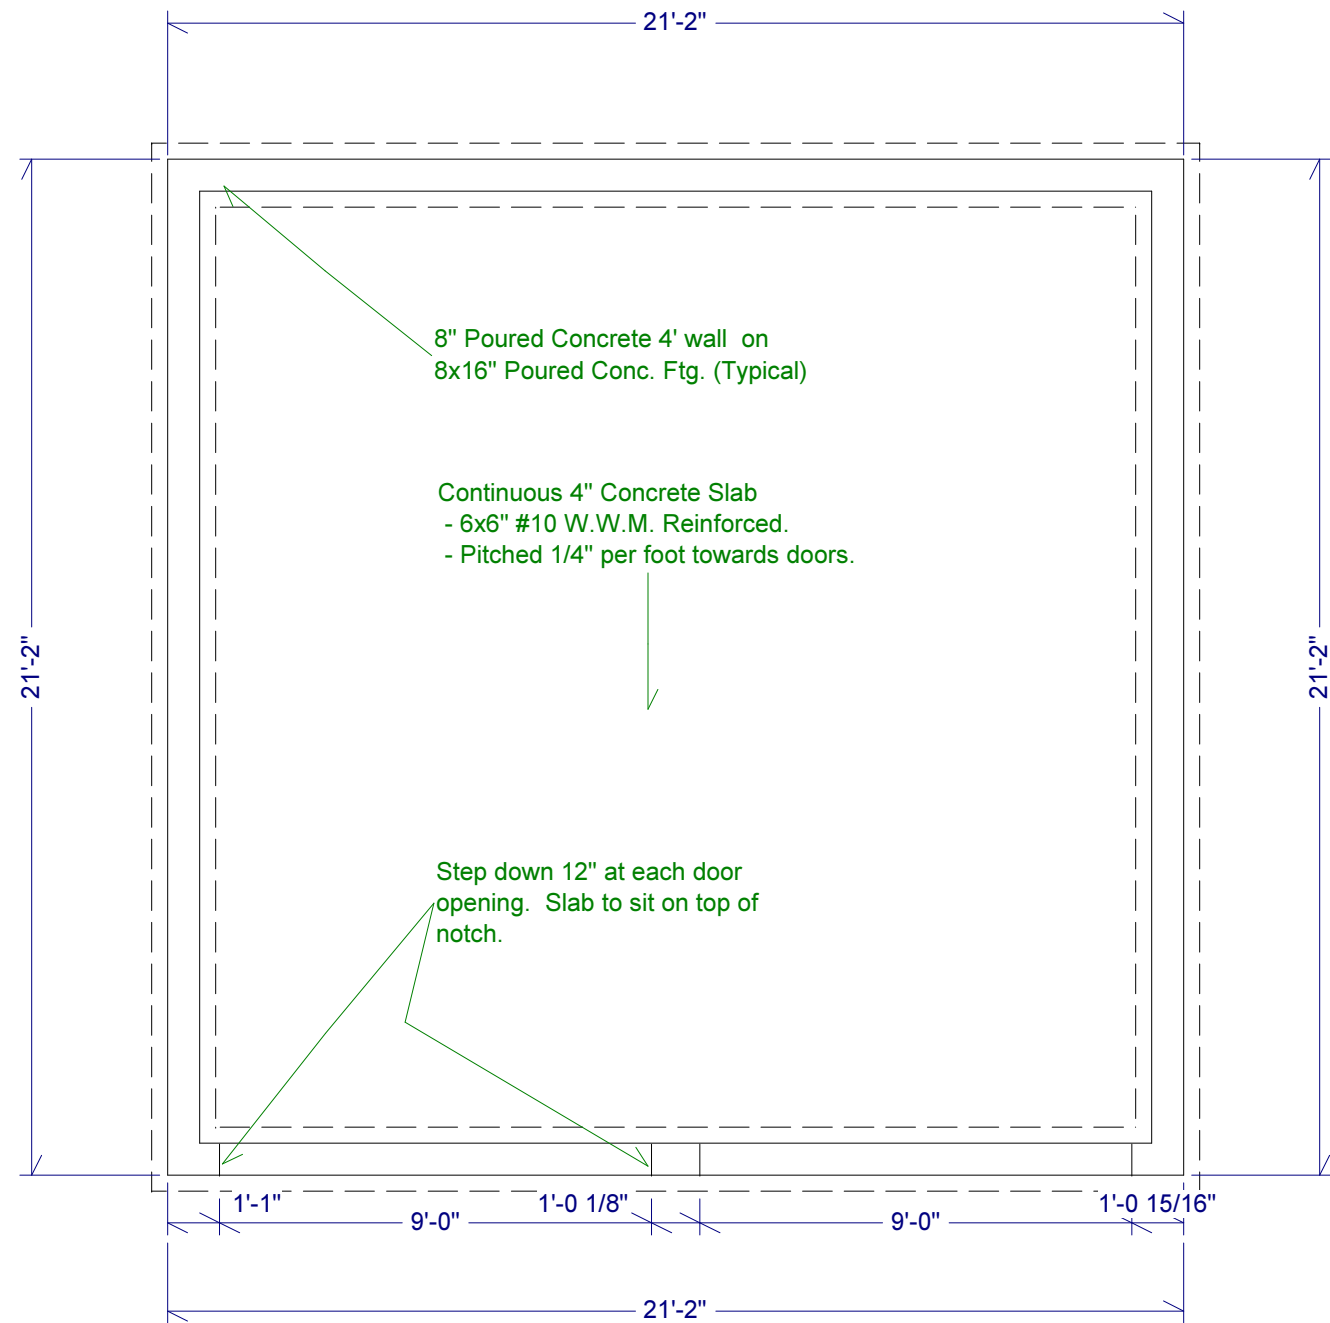

<p>Buchter Garage Toylsome La. Southampton, NY</p>	<p><small>Copyright (c) 2002. All rights reserved.</small></p> <p>David A. Webb, Inc. Design, Drafting, Engineering, General Contracting 516 - 982 - 8502</p>			
	Date	Drawn by	Scale	Sheet
Foundation Plan	7/13/02	DW	1/4" = 1'	2

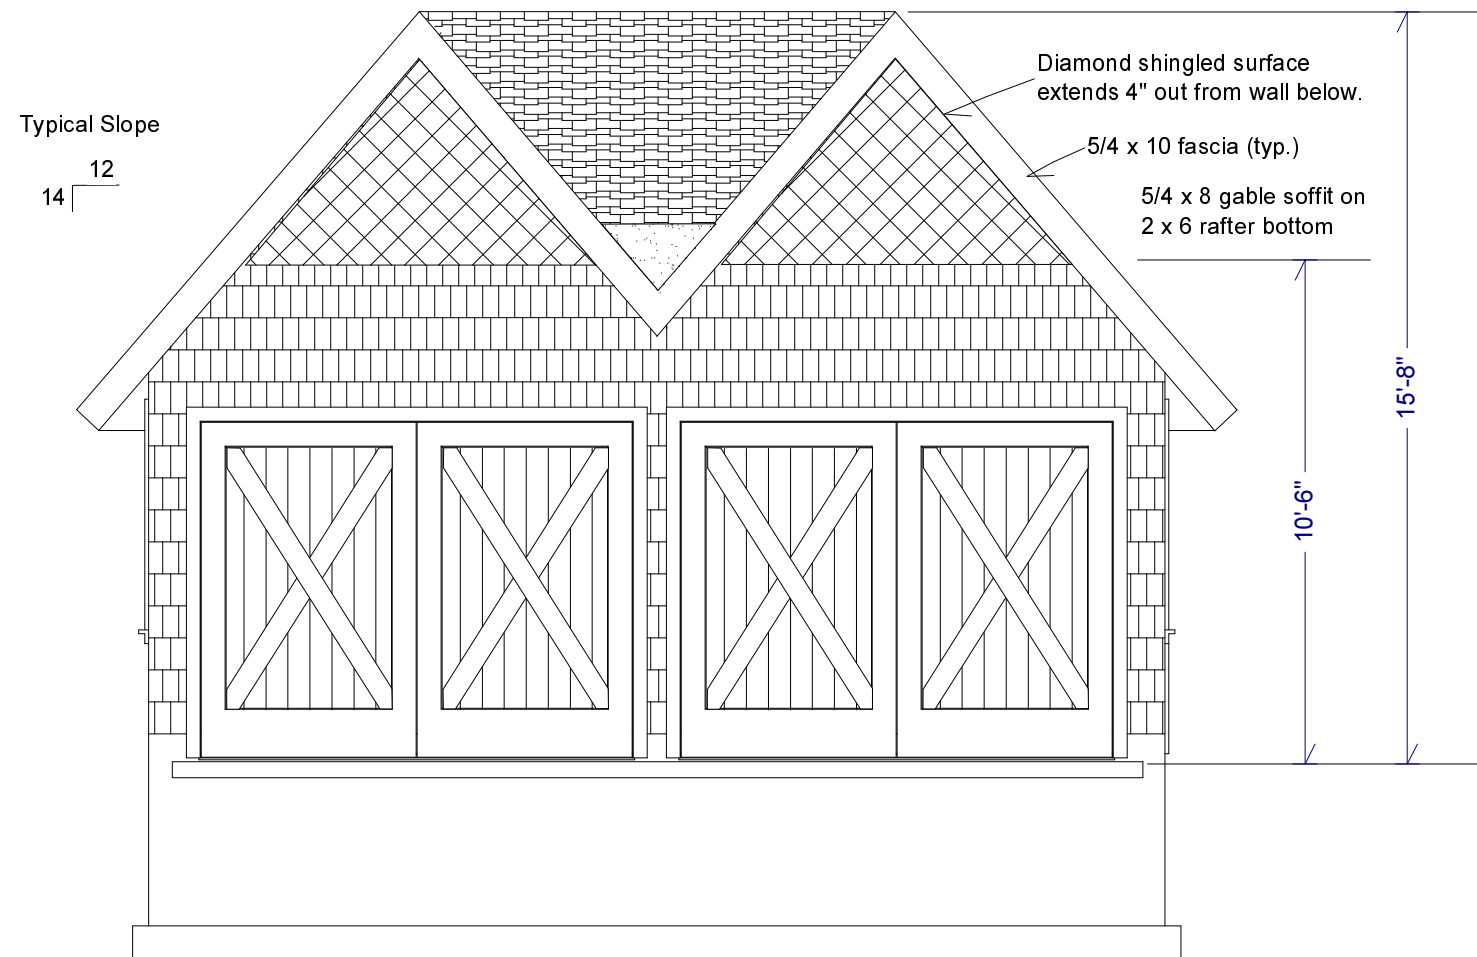


South Elevation

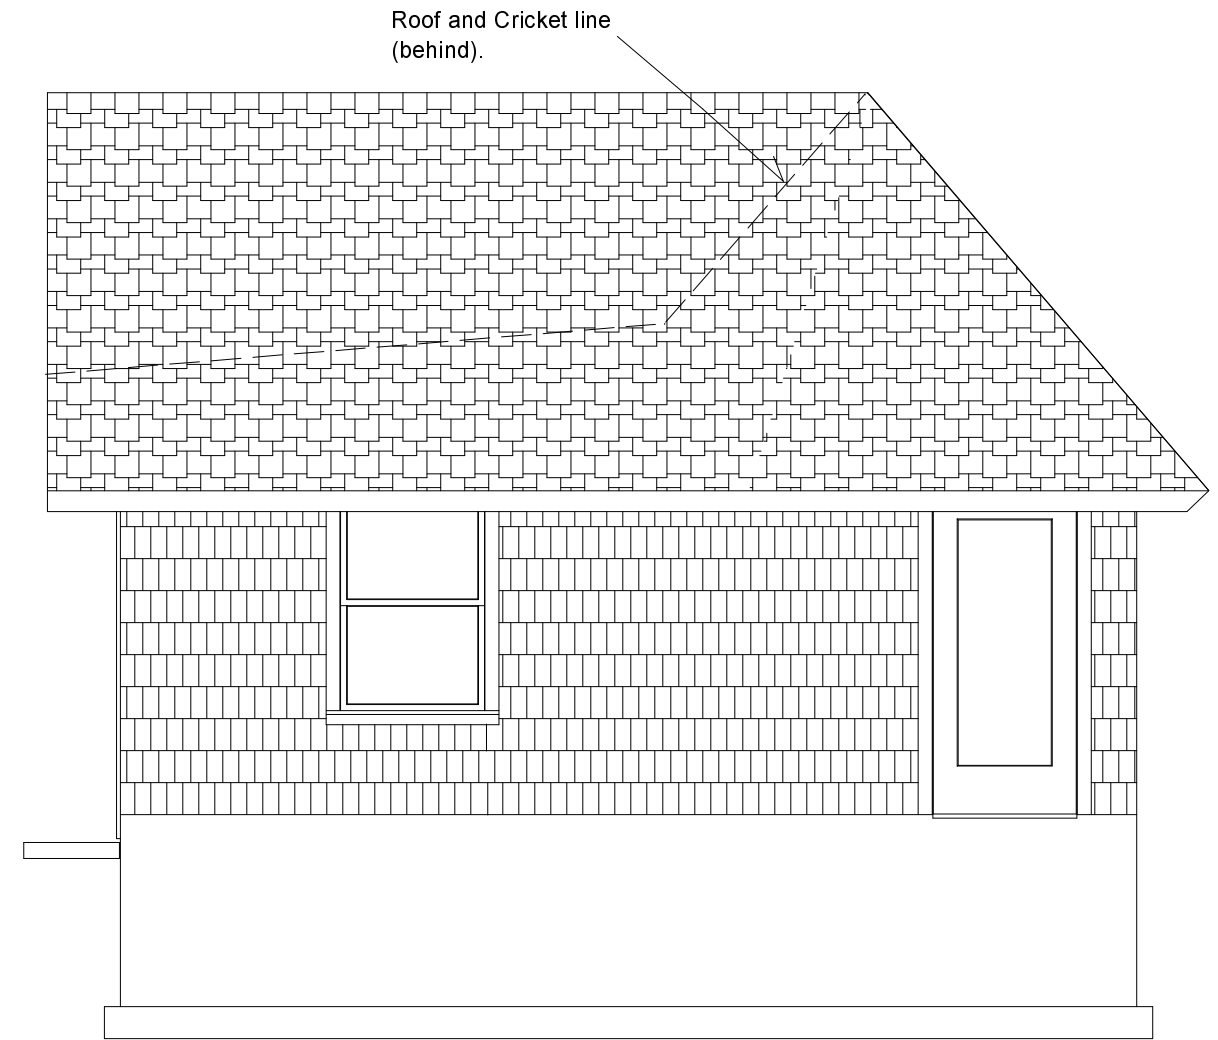


East Elevation

<p>Buchter Garage Toylsome La. Southampton, NY</p>		<small>Copyright (c) 2002. All rights reserved.</small> David A. Webb, Inc. Design, Drafting, Engineering, General Contracting 516 - 982 - 8502			
		Date	Drawn by	Scale	Sheet
Elevations		7/13/02	DW	1/4" = 1'	4

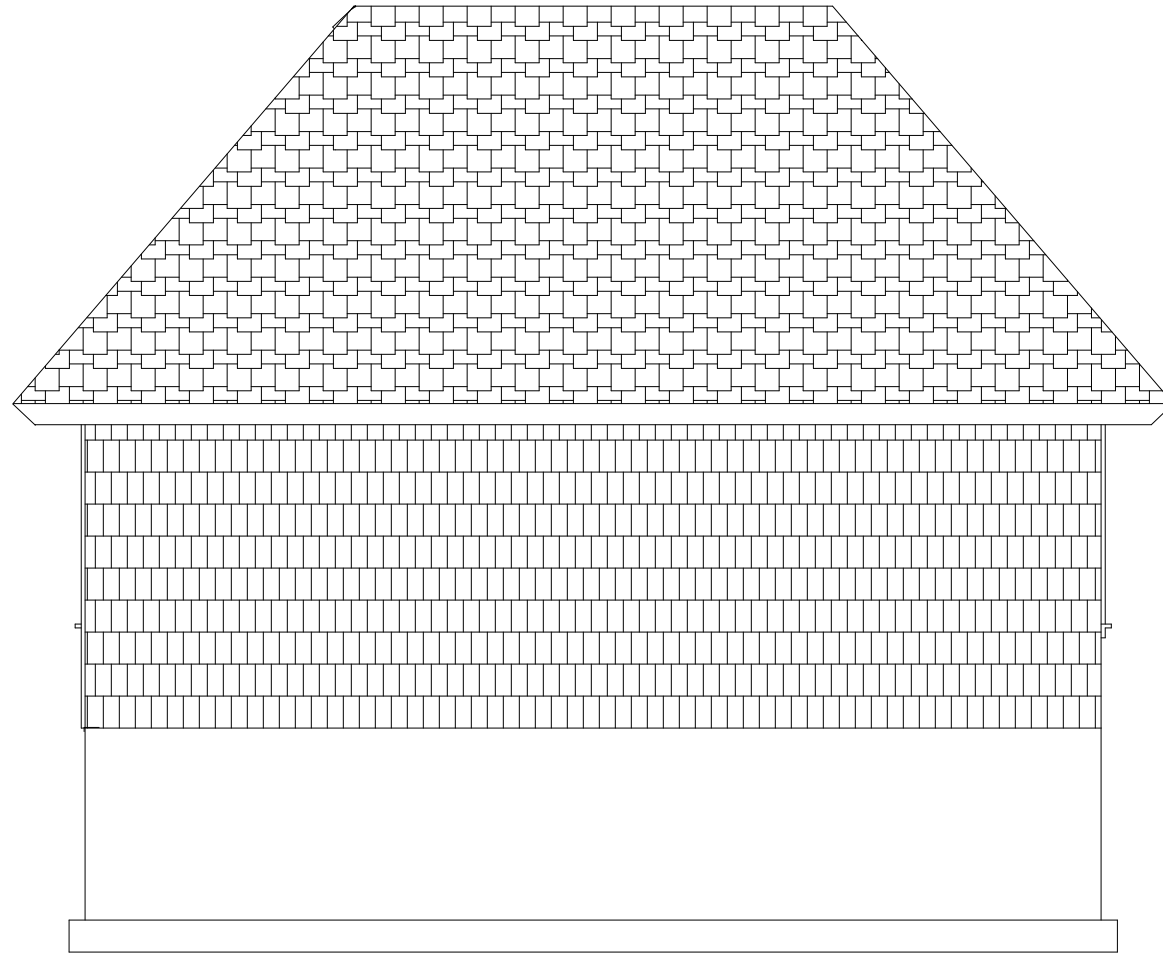


North Elevation

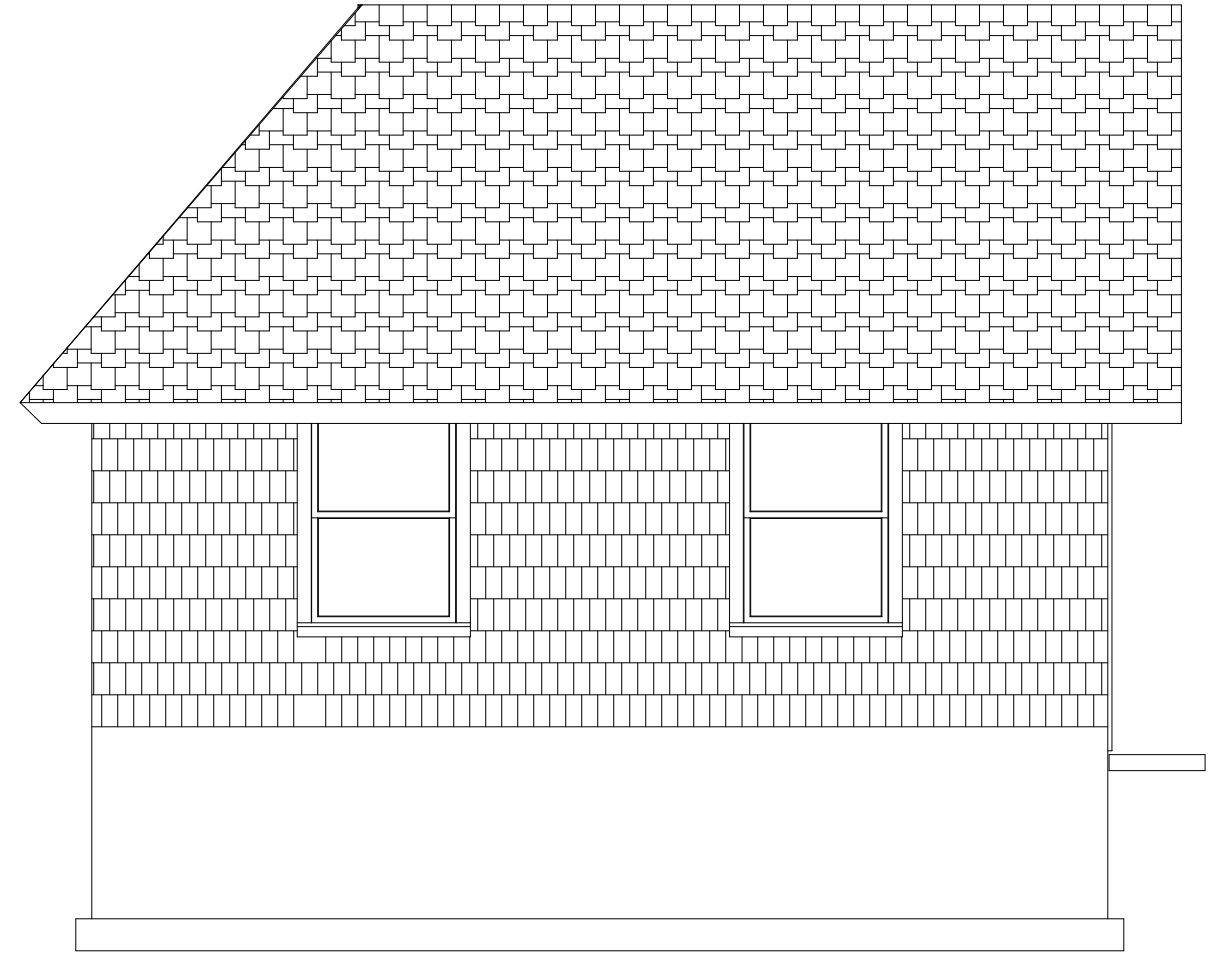


West Elevation

<p>Buchter Garage Toylsome La. Southampton, NY</p>	<small>Copyright (c) 2002. All rights reserved.</small> David A. Webb, Inc. Design, Drafting, Engineering, General Contracting 516 - 982 - 8502			
	Date	Drawn by	Scale	Sheet
Elevations (cont)	7/13/02	DW	1/4" = 1'	5

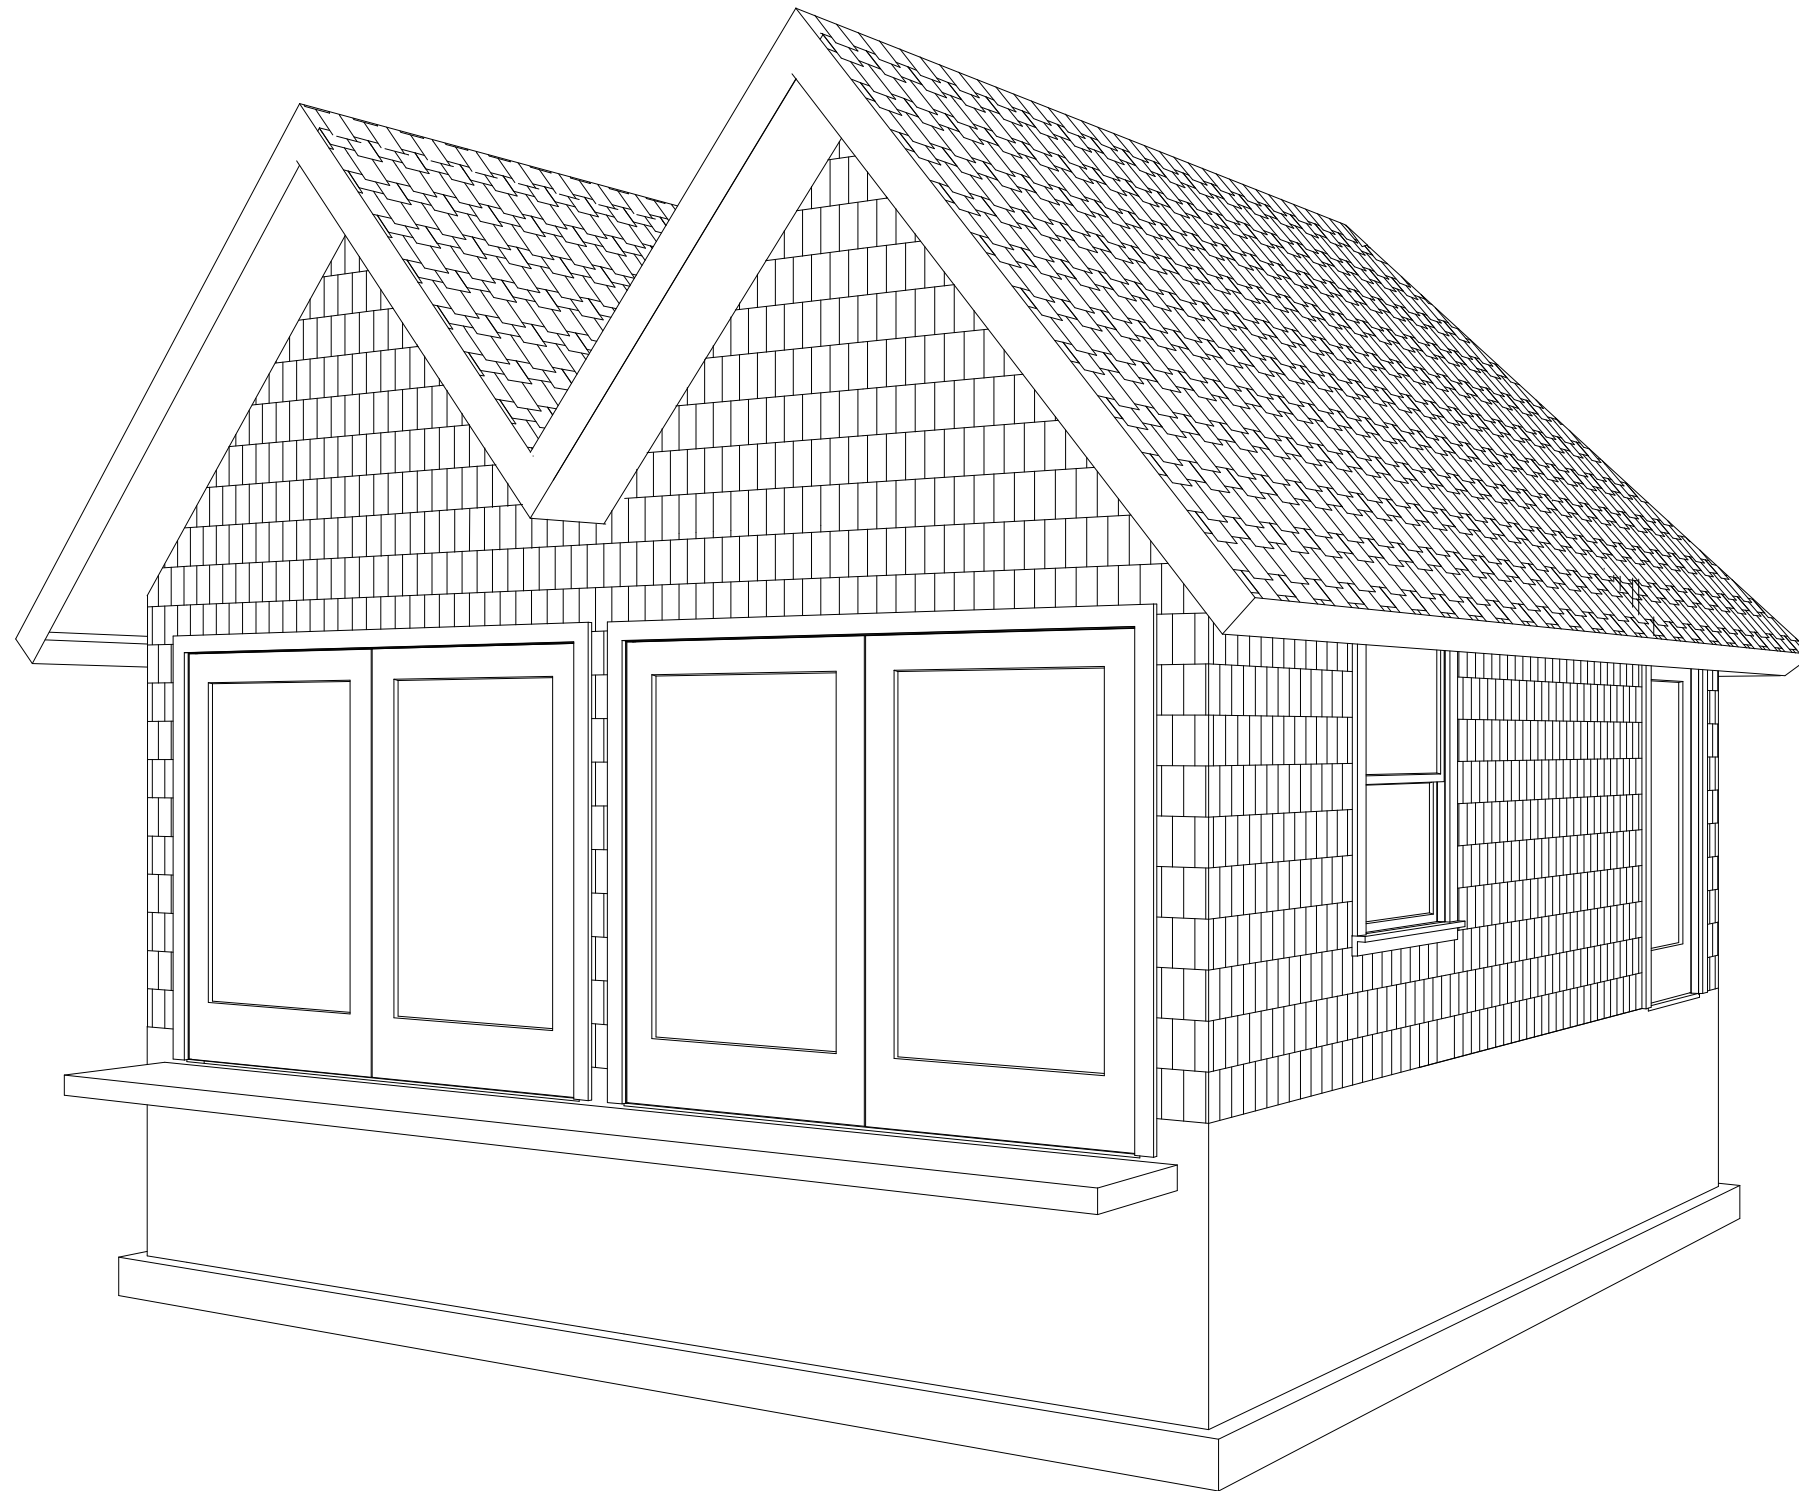


<p>Buchter Garage Toylsome La. Southampton, NY</p>		<small>Copyright (c) 2002. All rights reserved.</small> David A. Webb, Inc. Design, Drafting, Engineering, General Contracting 516 - 982 - 8502			
		Date	Drawn by	Scale	Sheet
Southeast Perspective		7/13/02	DW	1/4" = 1'	1

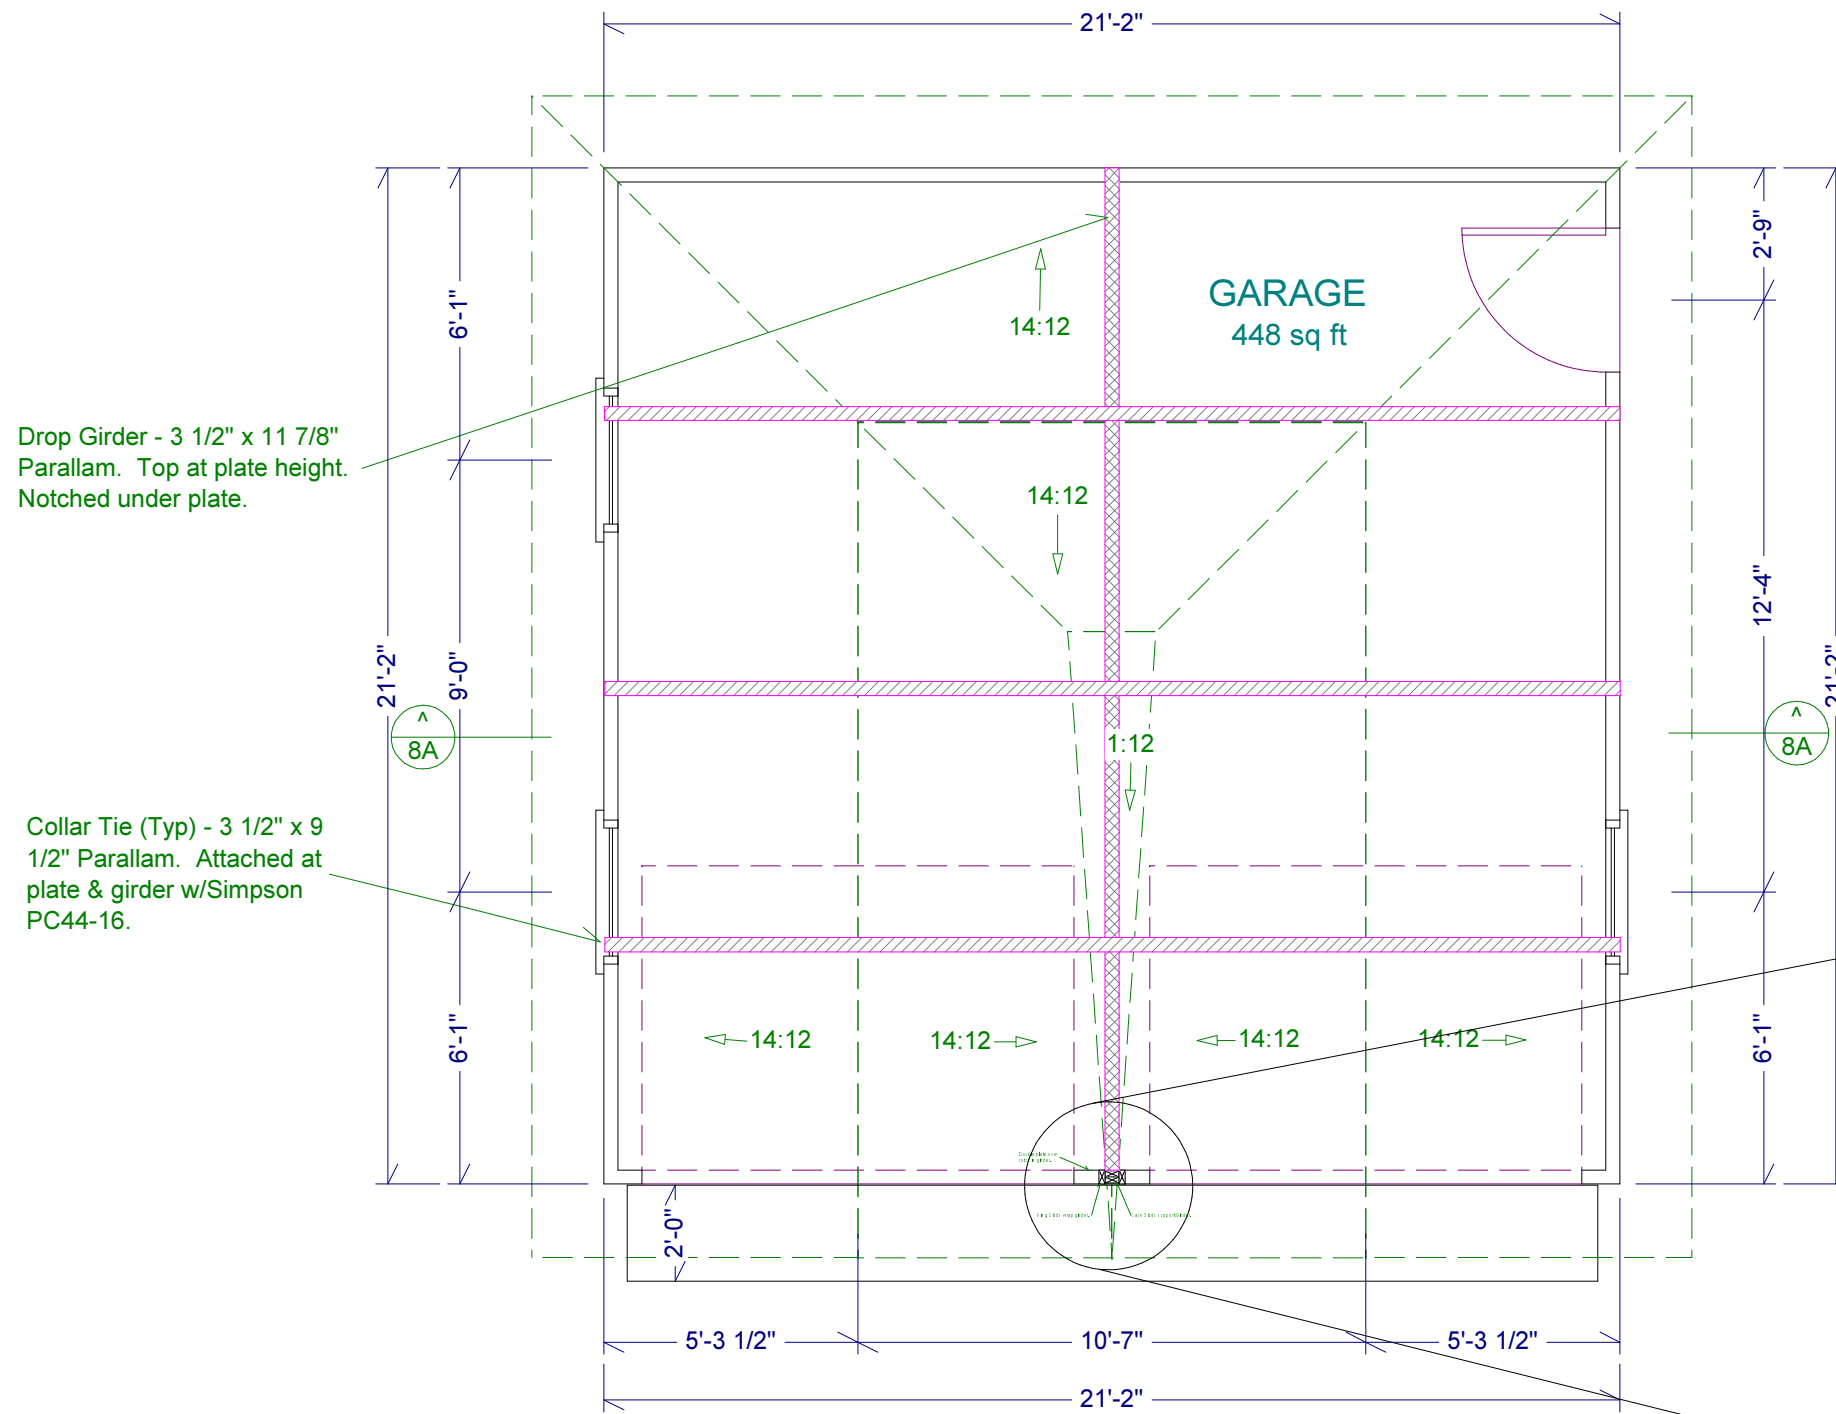

Drop Girder - 3 1/2" x 11 7/8" Parallam. Top at plate height. Notched under plate.

Collar Tie (Typ) - 3 1/2" x 9 1/2" Parallam. Attached at plate & girder w/Simpson PC44-16.



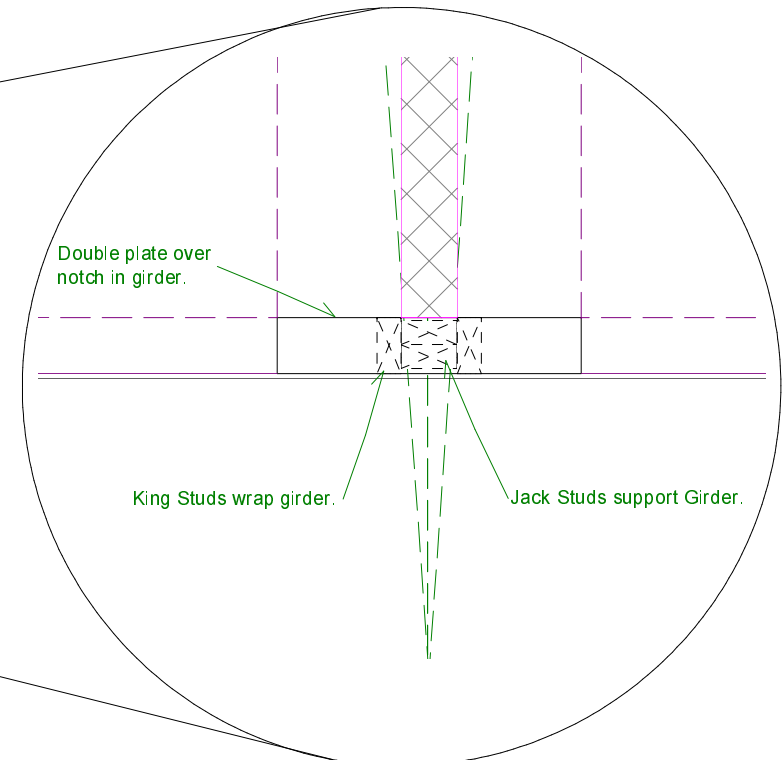


Double plate over notch in girder.



King Studs wrap girder.

Jack Studs support Girder.

Buchter Garage Toylsome La. Southampton, NY	<small>Copyright (c) 2002. All rights reserved.</small> David A. Webb, Inc. Design, Drafting, Engineering, General Contracting 516 - 982 - 8502			
	Date	Drawn by	Scale	Sheet
Structural Plan	7/13/02	DW	1/4" = 1'	6

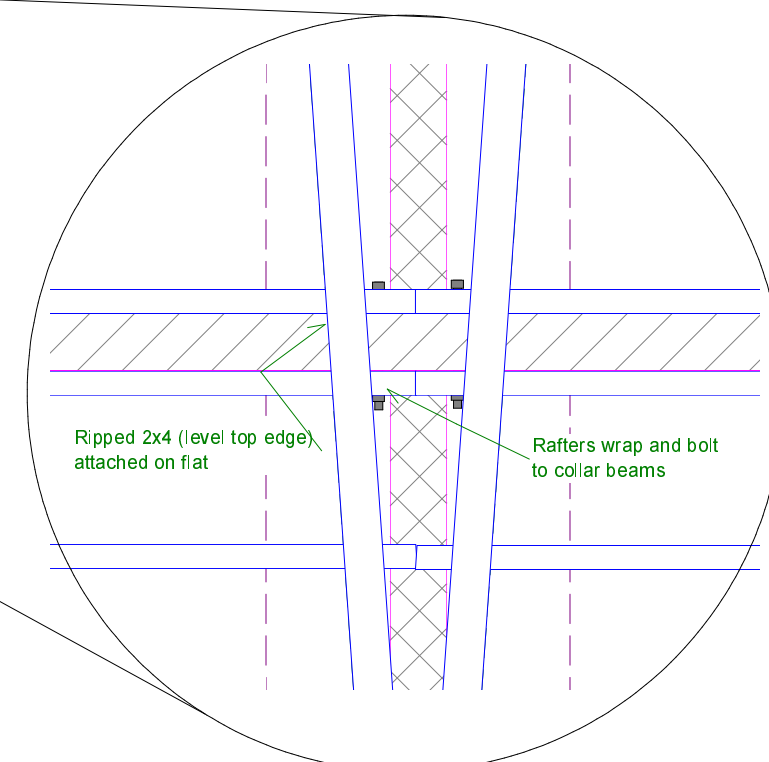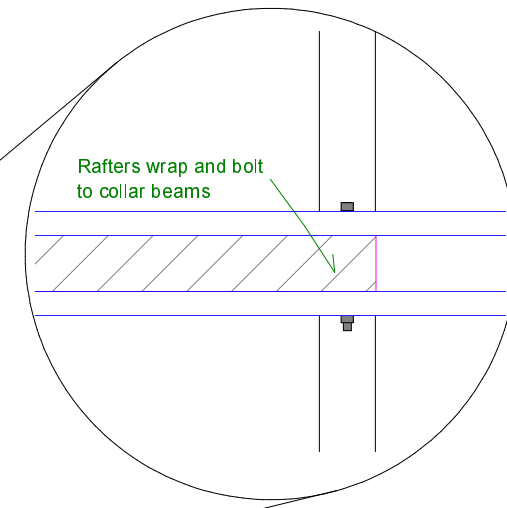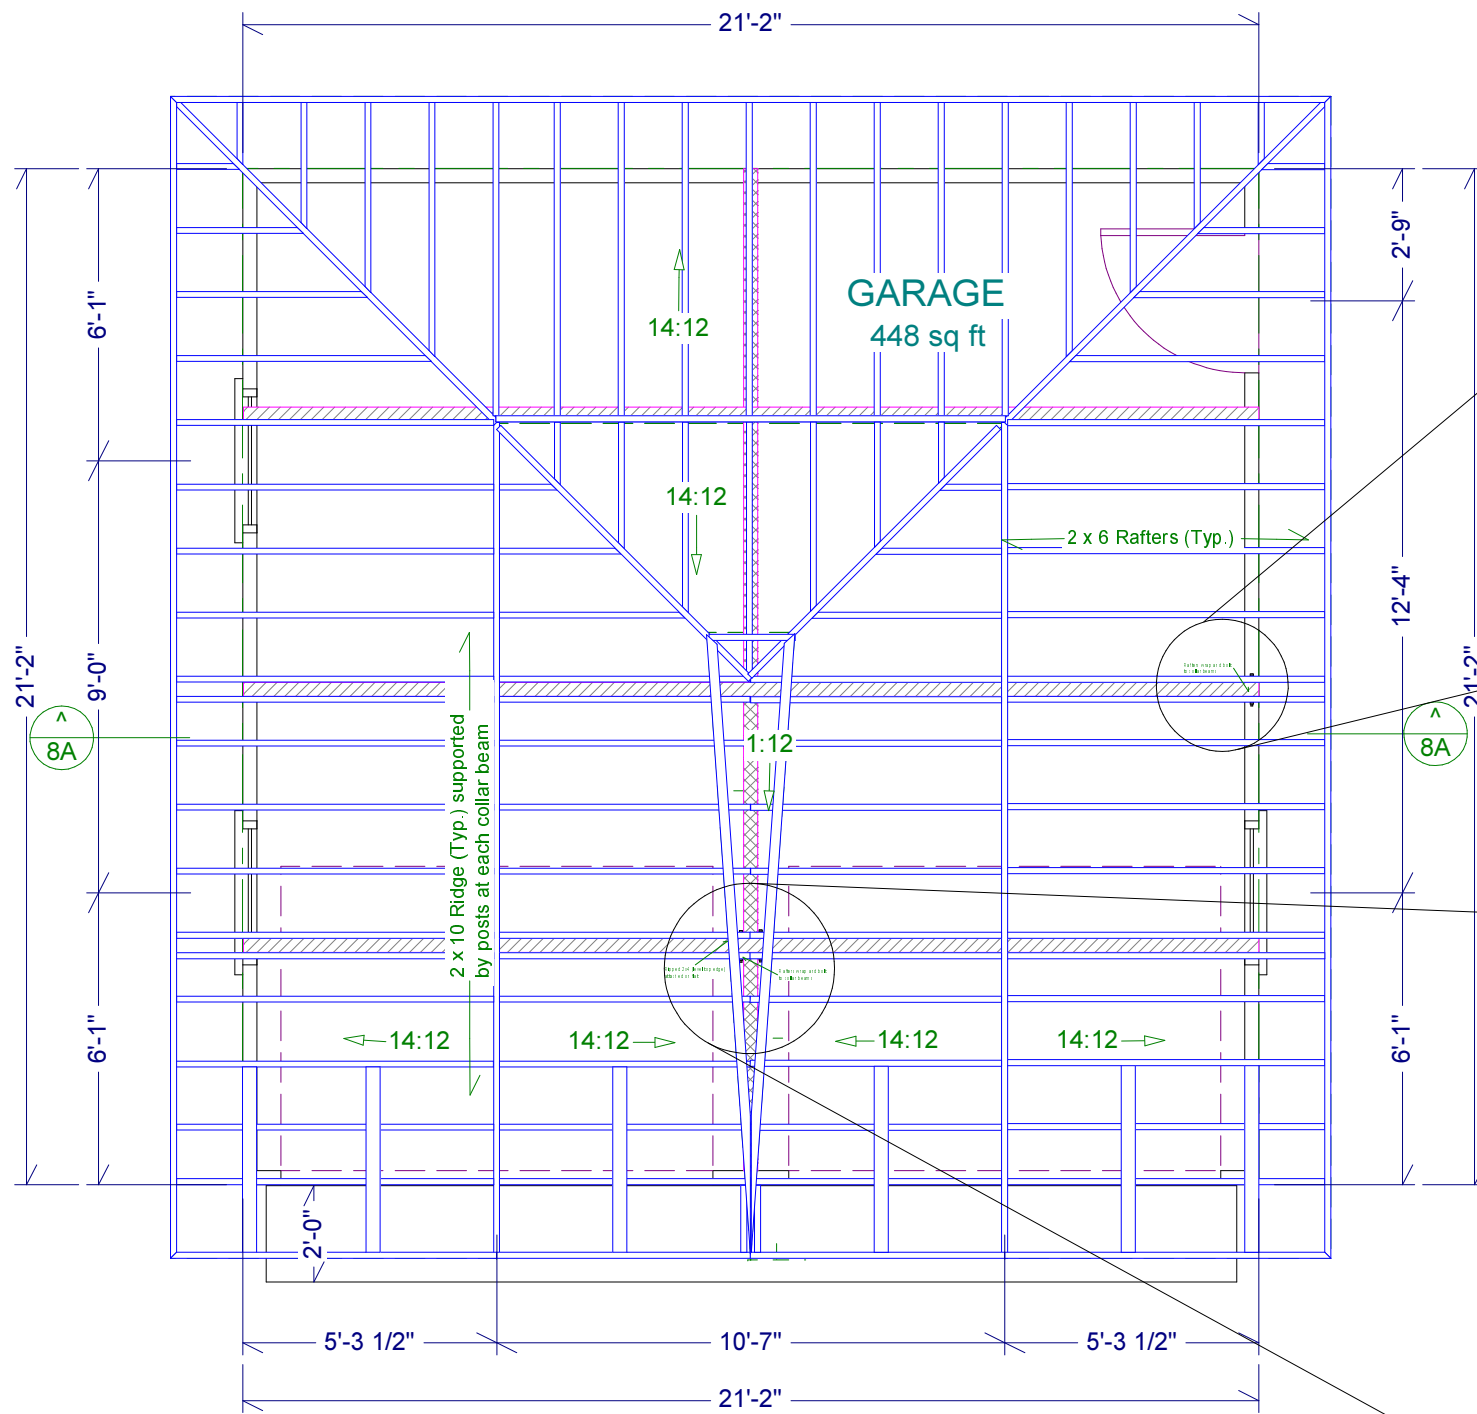

<p>Buchter Garage Toylsome La. Southampton, NY</p>		<p style="font-size: small;">Copyright (c) 2002. All rights reserved.</p> <p>David A. Webb, Inc. Design, Drafting, Engineering, General Contracting 516 - 982 - 8502</p>		
<p>Roof Framing (for lath)</p>	<p>Date 7/13/02</p>	<p>Drawn by DW</p>	<p>Scale 1/4" = 1'</p>	<p>Sheet 7</p>

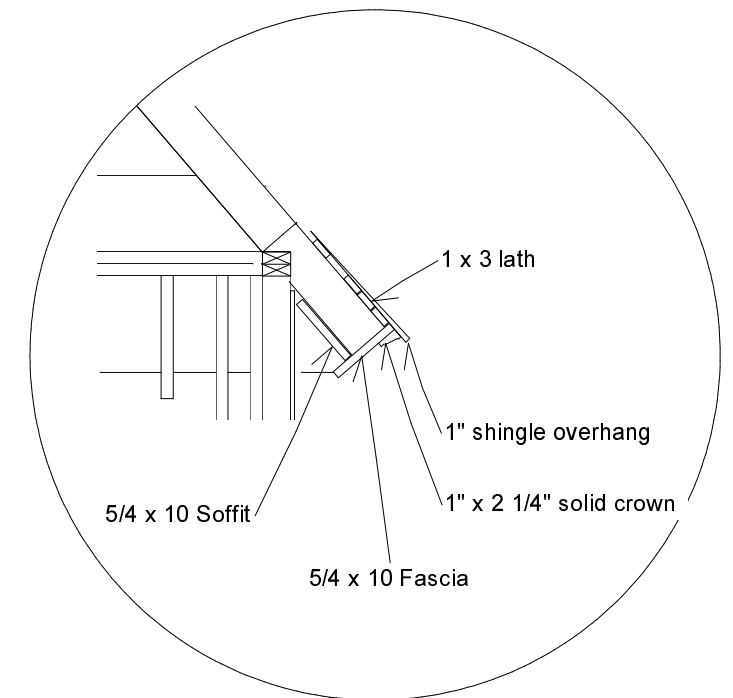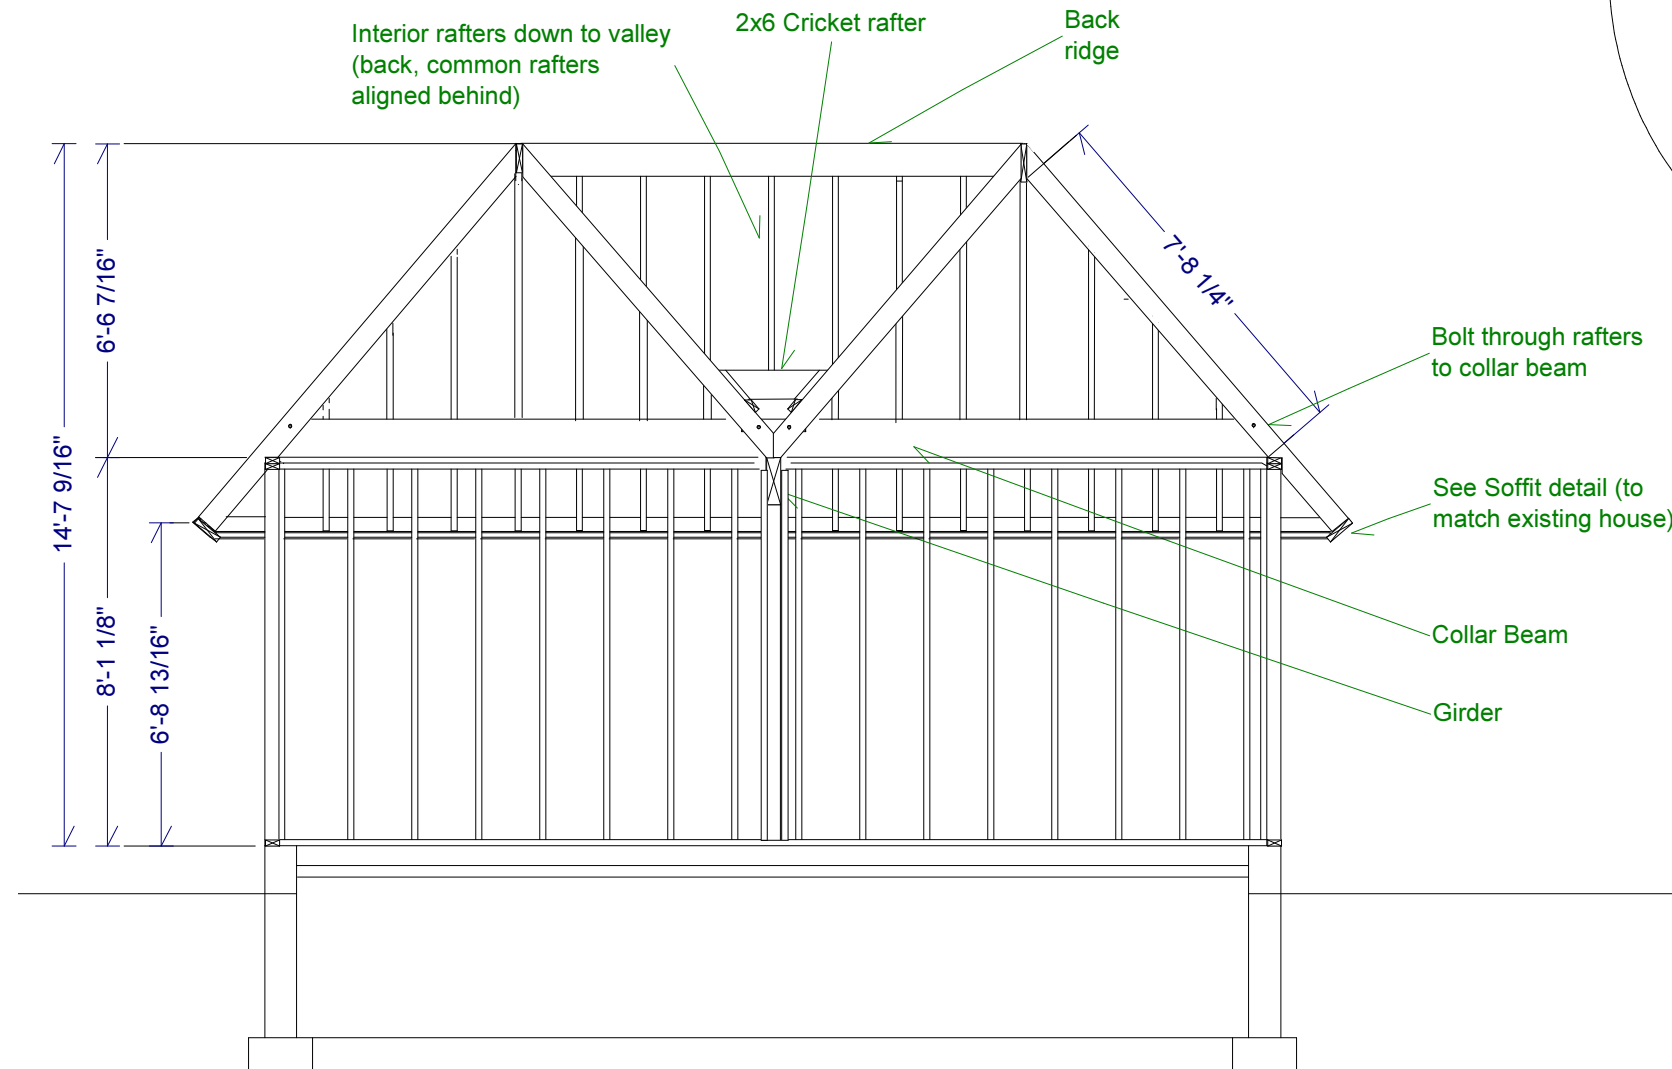

Soffit Detail

<p>Buchter Garage Toylsome La. Southampton, NY</p>	<small>Copyright (c) 2002. All rights reserved.</small> <p>David A. Webb, Inc. Design, Drafting, Engineering, General Contracting 516 - 982 - 8502</p>			
	Date	Drawn by	Scale	Sheet
Cross Section A (for lath)	7/13/02	DW	1/4" = 1'	8