



South Deck Steps Framing Plan

Scale: 1/2" = 1'

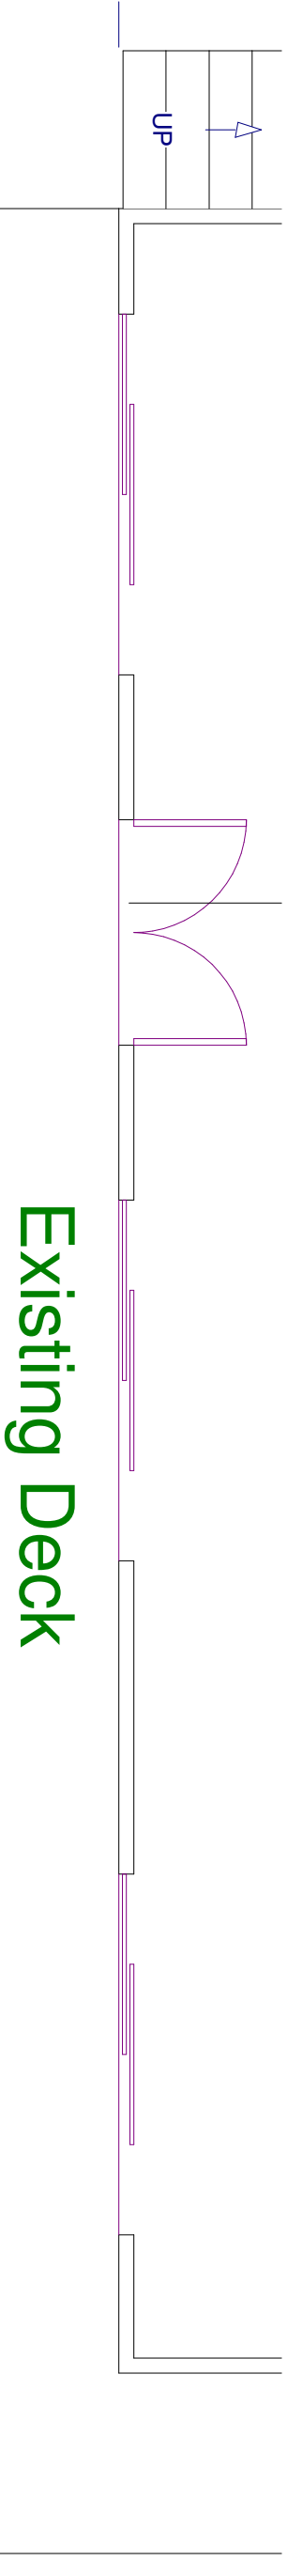

Existing Deck

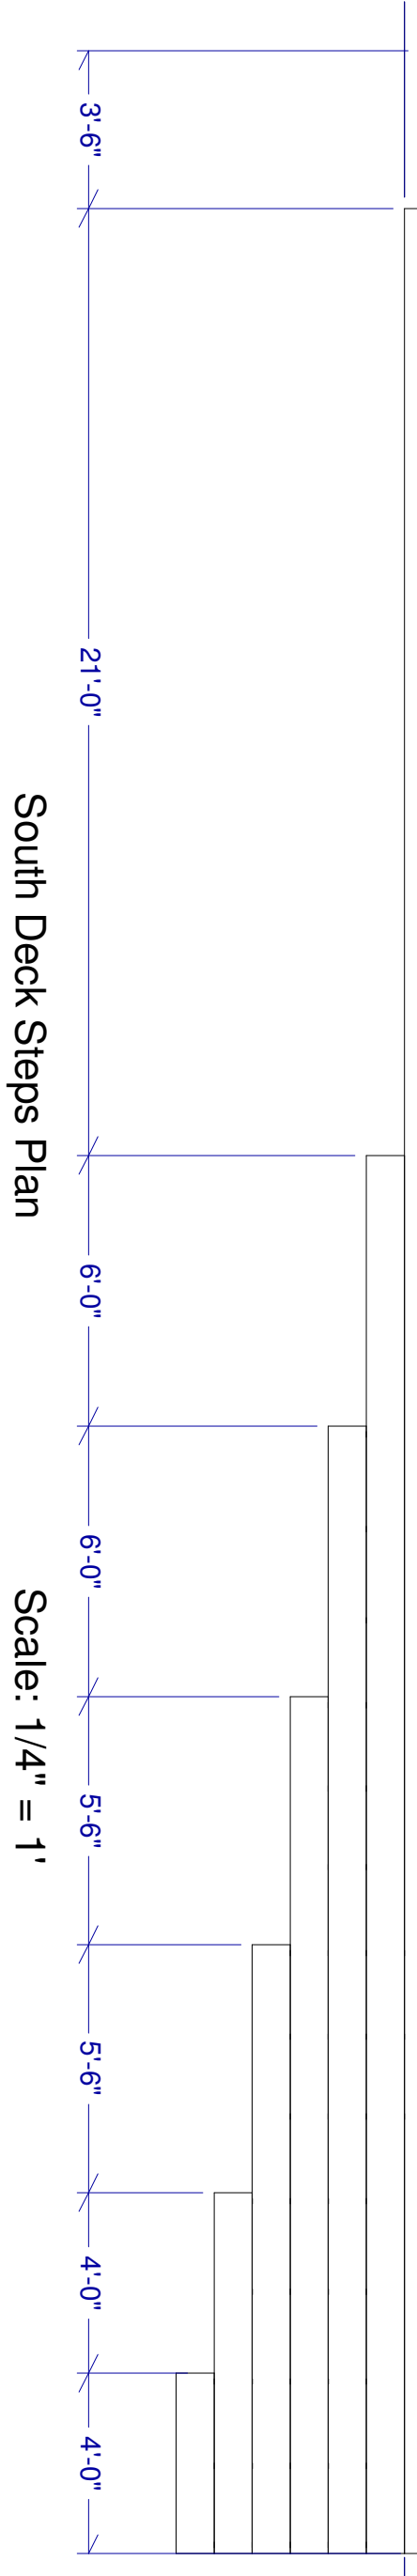


South Deck Steps Plan

Scale: 1/4" = 1'

Gershman Residence 102 Surfside Ave. Montauk, NY	Revisions	Copyright (c) 2007. All rights reserved.		
	6/26/09 Deck Dtl's 8/30/09 S Deck	David A. Webb, Inc. Design, Drafting, Engineering, General Contracting 516 - 982 - 8502		
Site Plans	Date	Drawn by	Scale	Sheet
	5/8/07	DW		5

South Deck Steps Section

Scale: 1" = 1'

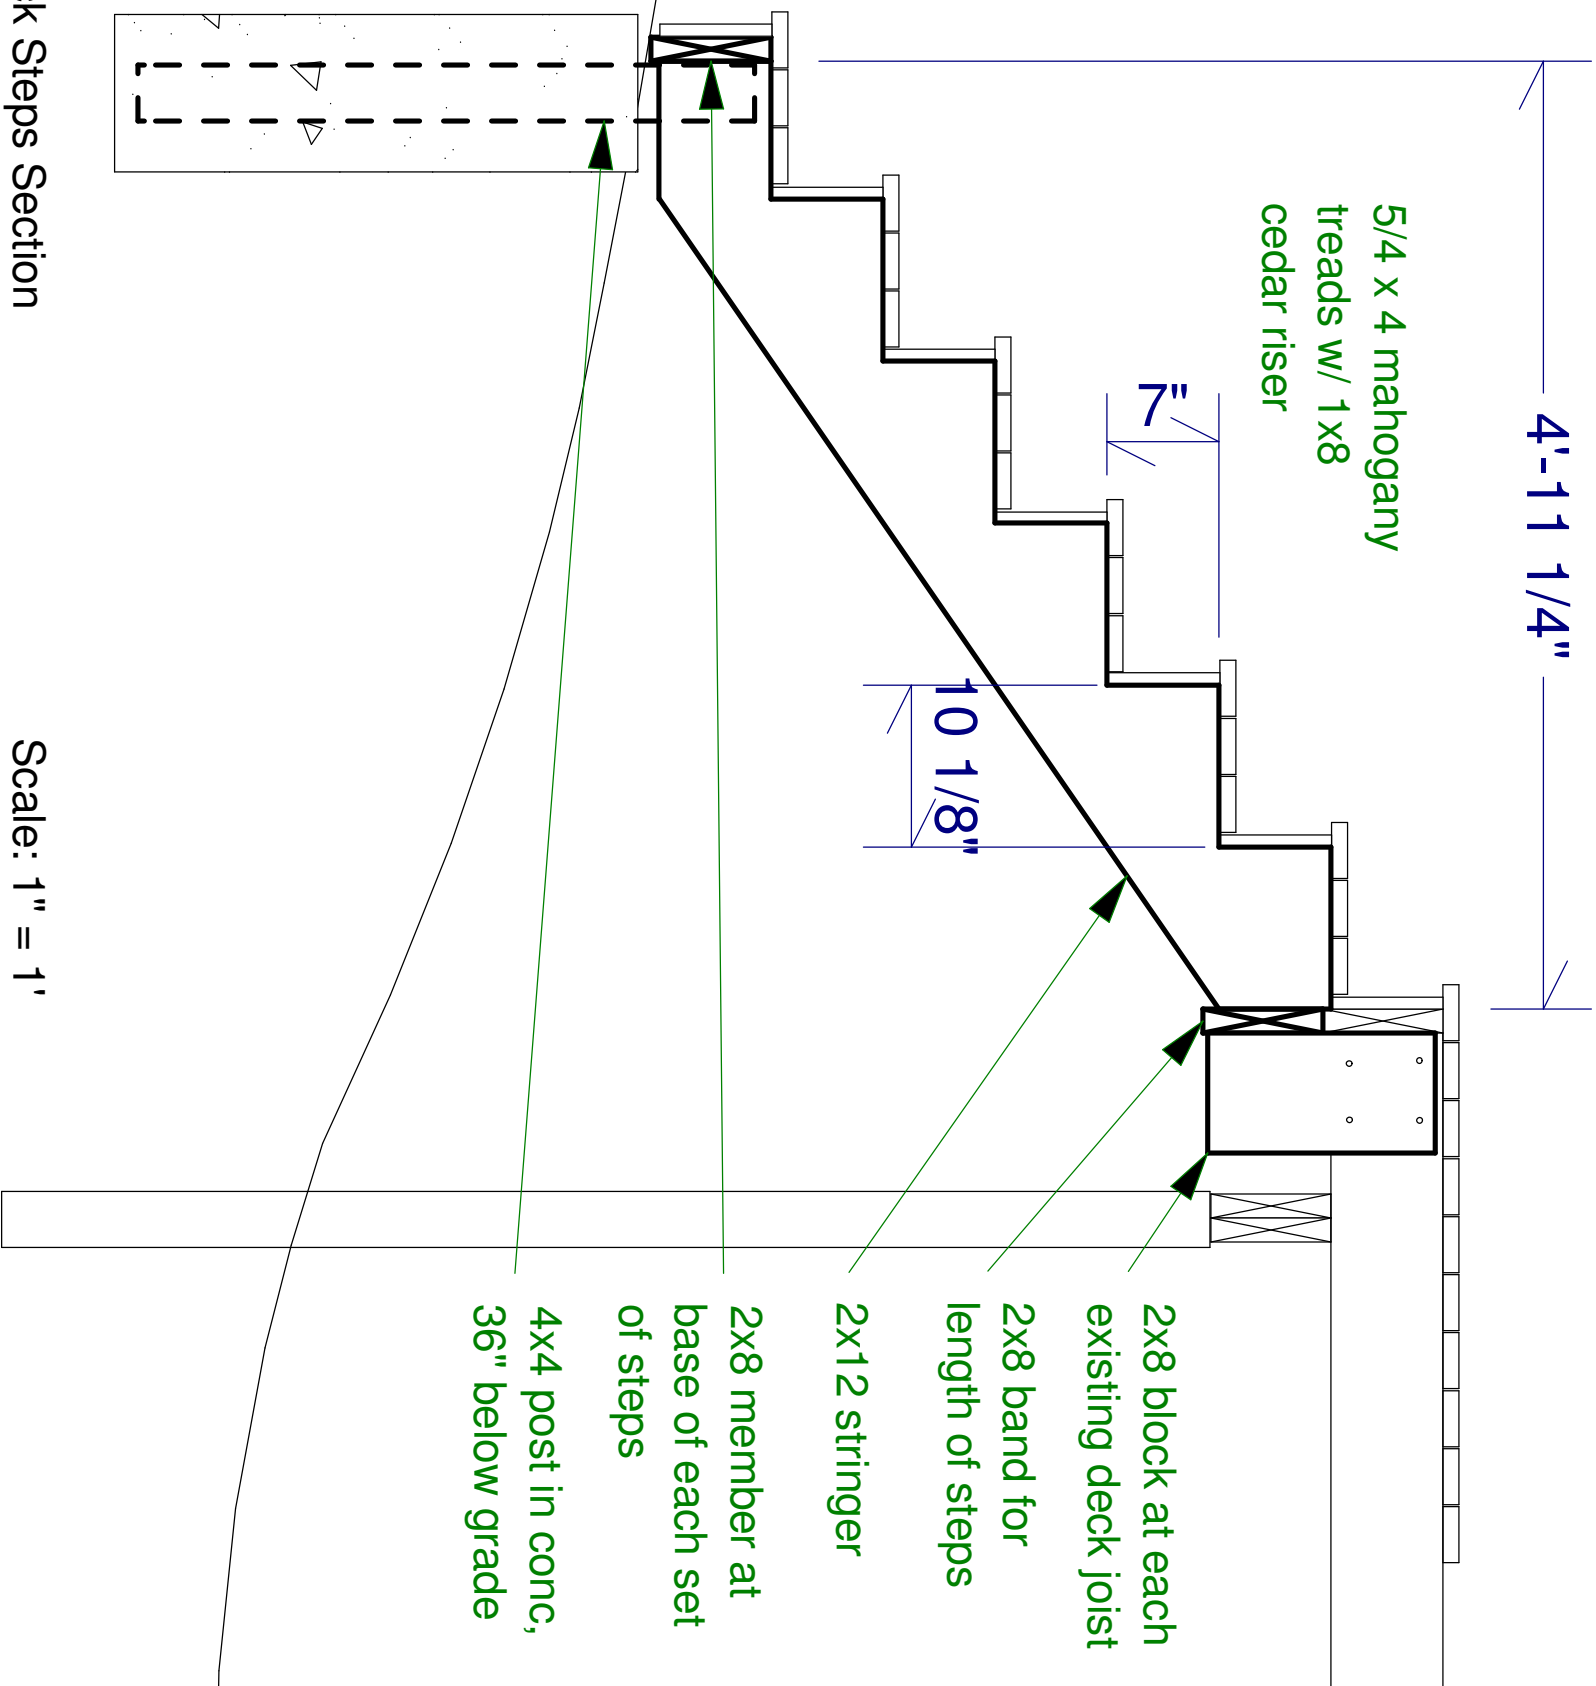

Gershman Residence 102 Surfside Ave. Montauk, NY	Revisions		Copyright (c) 2007. All rights reserved.	
	6/26/09 Deck Dtls 8/30/09 S Deck		David A. Webb, Inc. Design, Drafting, Engineering, General Contracting 516 - 982 - 8502	
Site Plans	Date	Drawn by	Scale	Sheet
South Deck Steps	5/8/07	DW		6