


- Sided "walls" support counter ends
- Outdoor under-counter refrigerator: Lynx L500REF
- Concrete 1.5" counter top and 4" backsplash. 1" front overhang, 1/2" side overhang
- 36" LP Gas grill: Lynx L36PSR-1
- 36" SS drawer unit: Lynx LSA36
- Custom cabinet with 3/4 ACQ ply box and clear cedar sides and face frame
- Outdoor ice maker: Lynx L15ICE
- Access Doors for hose bib etc

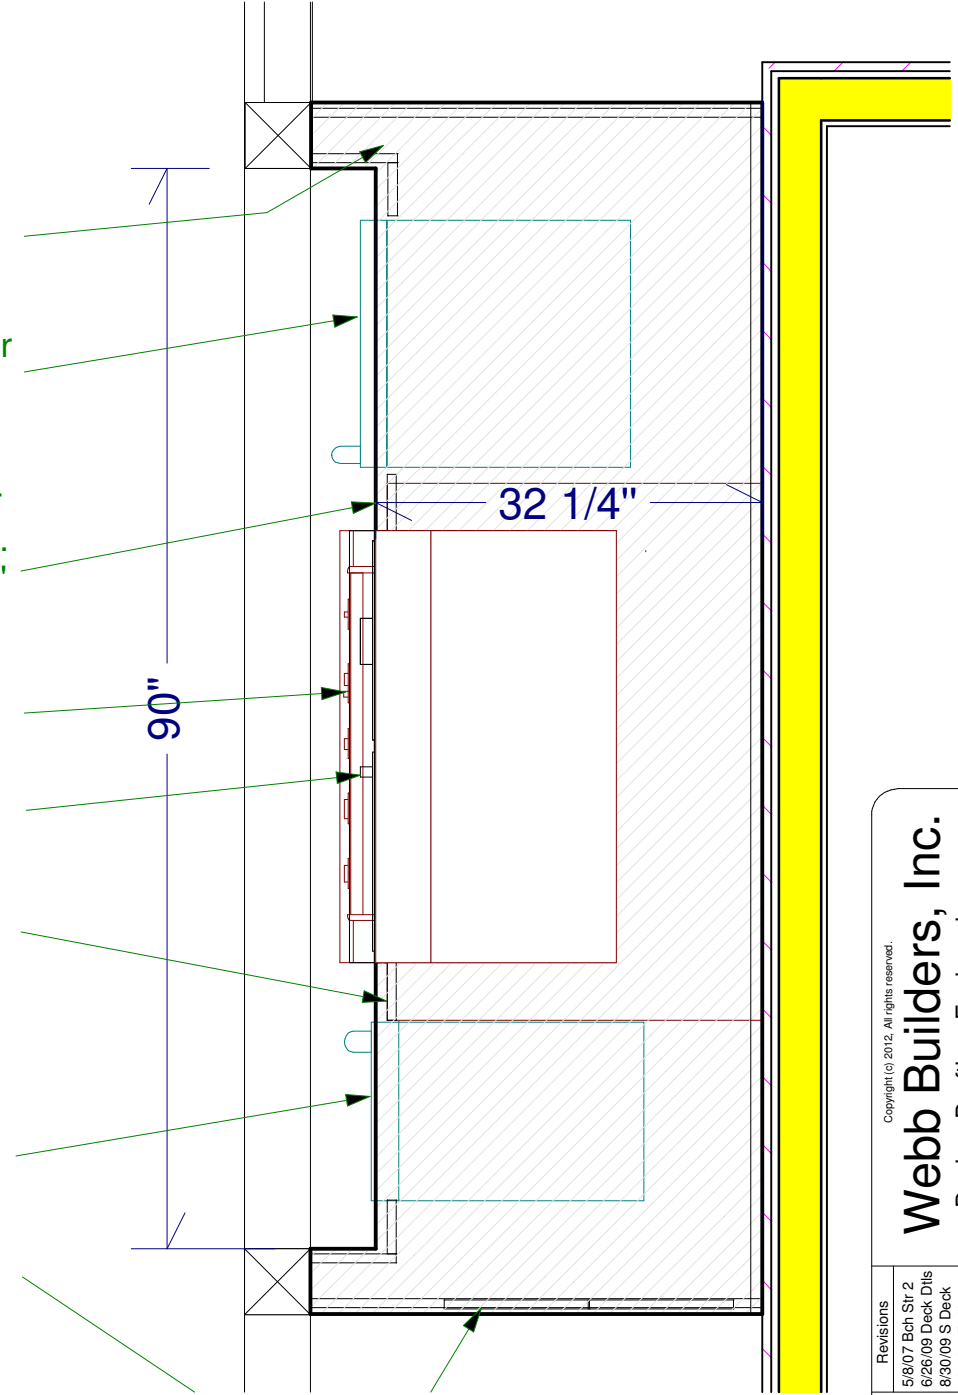

Revisions
 5/6/07 Bch Str 2
 6/26/09 Deck Dtls
 8/30/09 S Deck
 9/30/09 Railing
 7/1/10 Bch Str 3
 4/20/12 BBQ rev

Copyright (c) 2012. All rights reserved.
Webb Builders, Inc.
 Design, Drafting, Engineering,
 General Contracting
 516 - 982 - 8502

Gershman Residence
 102 Surfside Ave. Montauk, NY

Site Plans


BBQ Plan

Date
 4/20/12

Drawn by
 DW


Scale

Sheet
 9

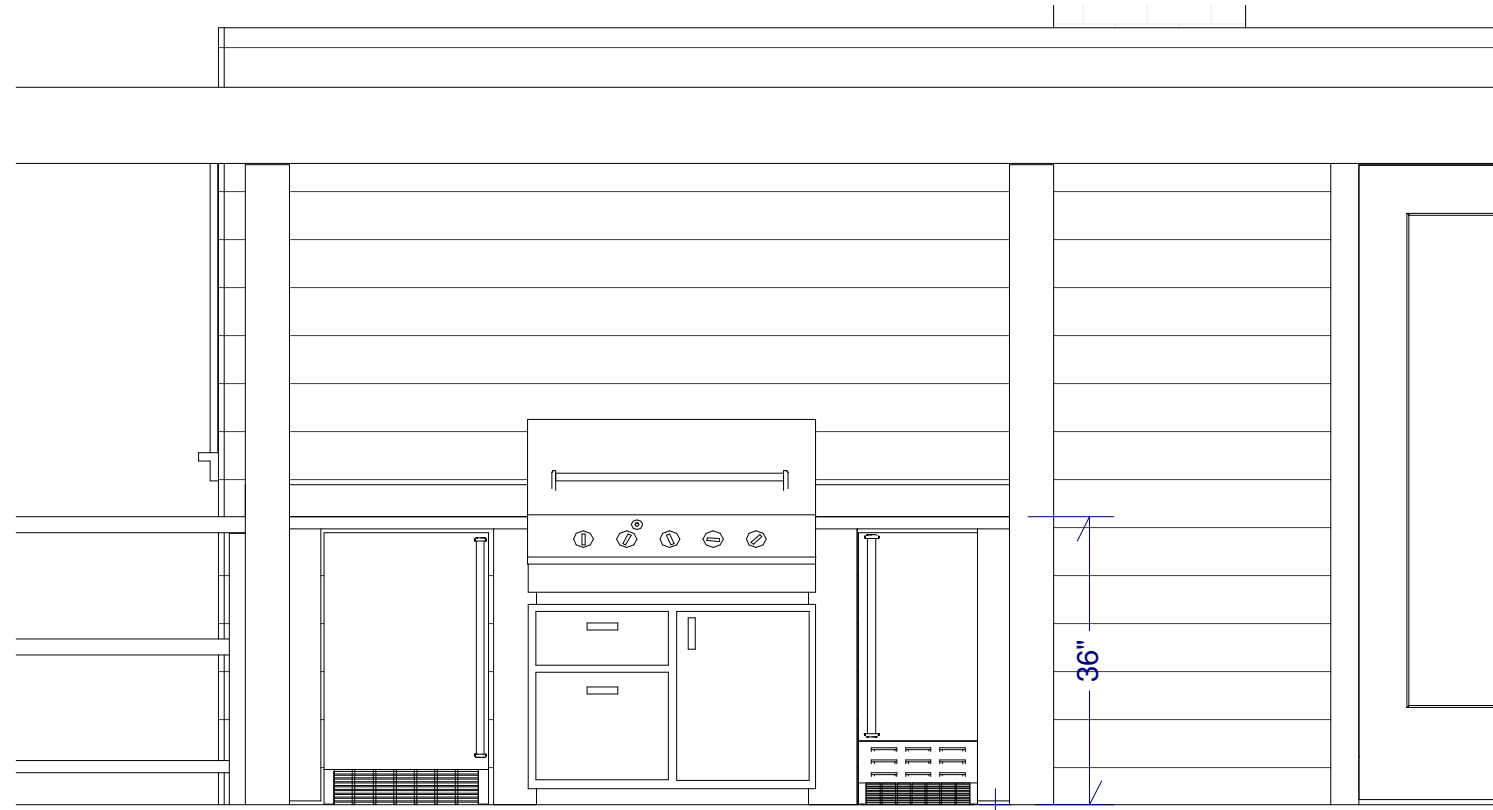

Front Elevation

Scale: 1/2" = 1'

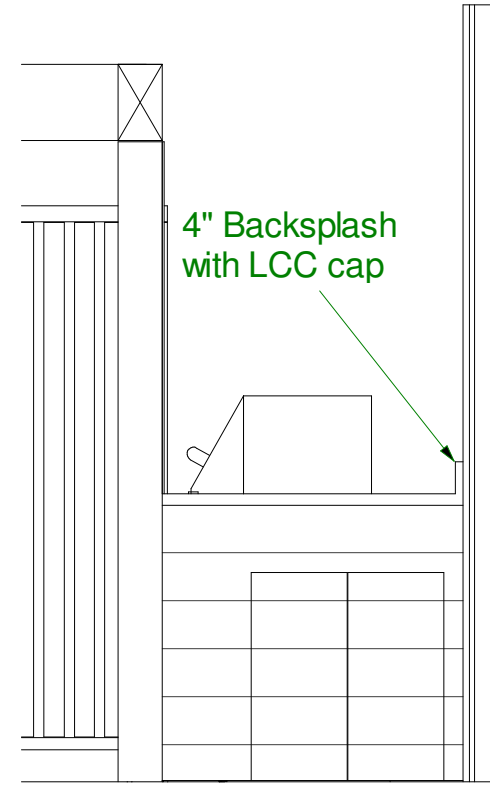

South Elevation

Scale: 1/2" = 1'

Gershman Residence 102 Surfside Ave. Montauk, NY	Revisions 5/6/07 Bch Str 2 6/26/09 Deck Dtls 8/30/09 S Deck 9/30/09 Railing 7/1/10 Bch Str 3 4/20/12 BBQ rev	Copyright (c) 2012. All rights reserved. Webb Builders, Inc. Design, Drafting, Engineering, General Contracting 516 - 982 - 8502			Date	Scale	Sheet
		Date 4/20/12	Drawn by DW	Scale	Sheet 10		
Site Plans BBQ Elevations							

Custom Ship-Lap rough cedar siding

Rough Sawn cedar face


ACQ 3/4" Plywood

ACQ 2 x 4 Framing

ACQ 2 x 4 Cleat on siding

Provide generous opening in bulkhead walls for wiring and plumbing access

Access doors

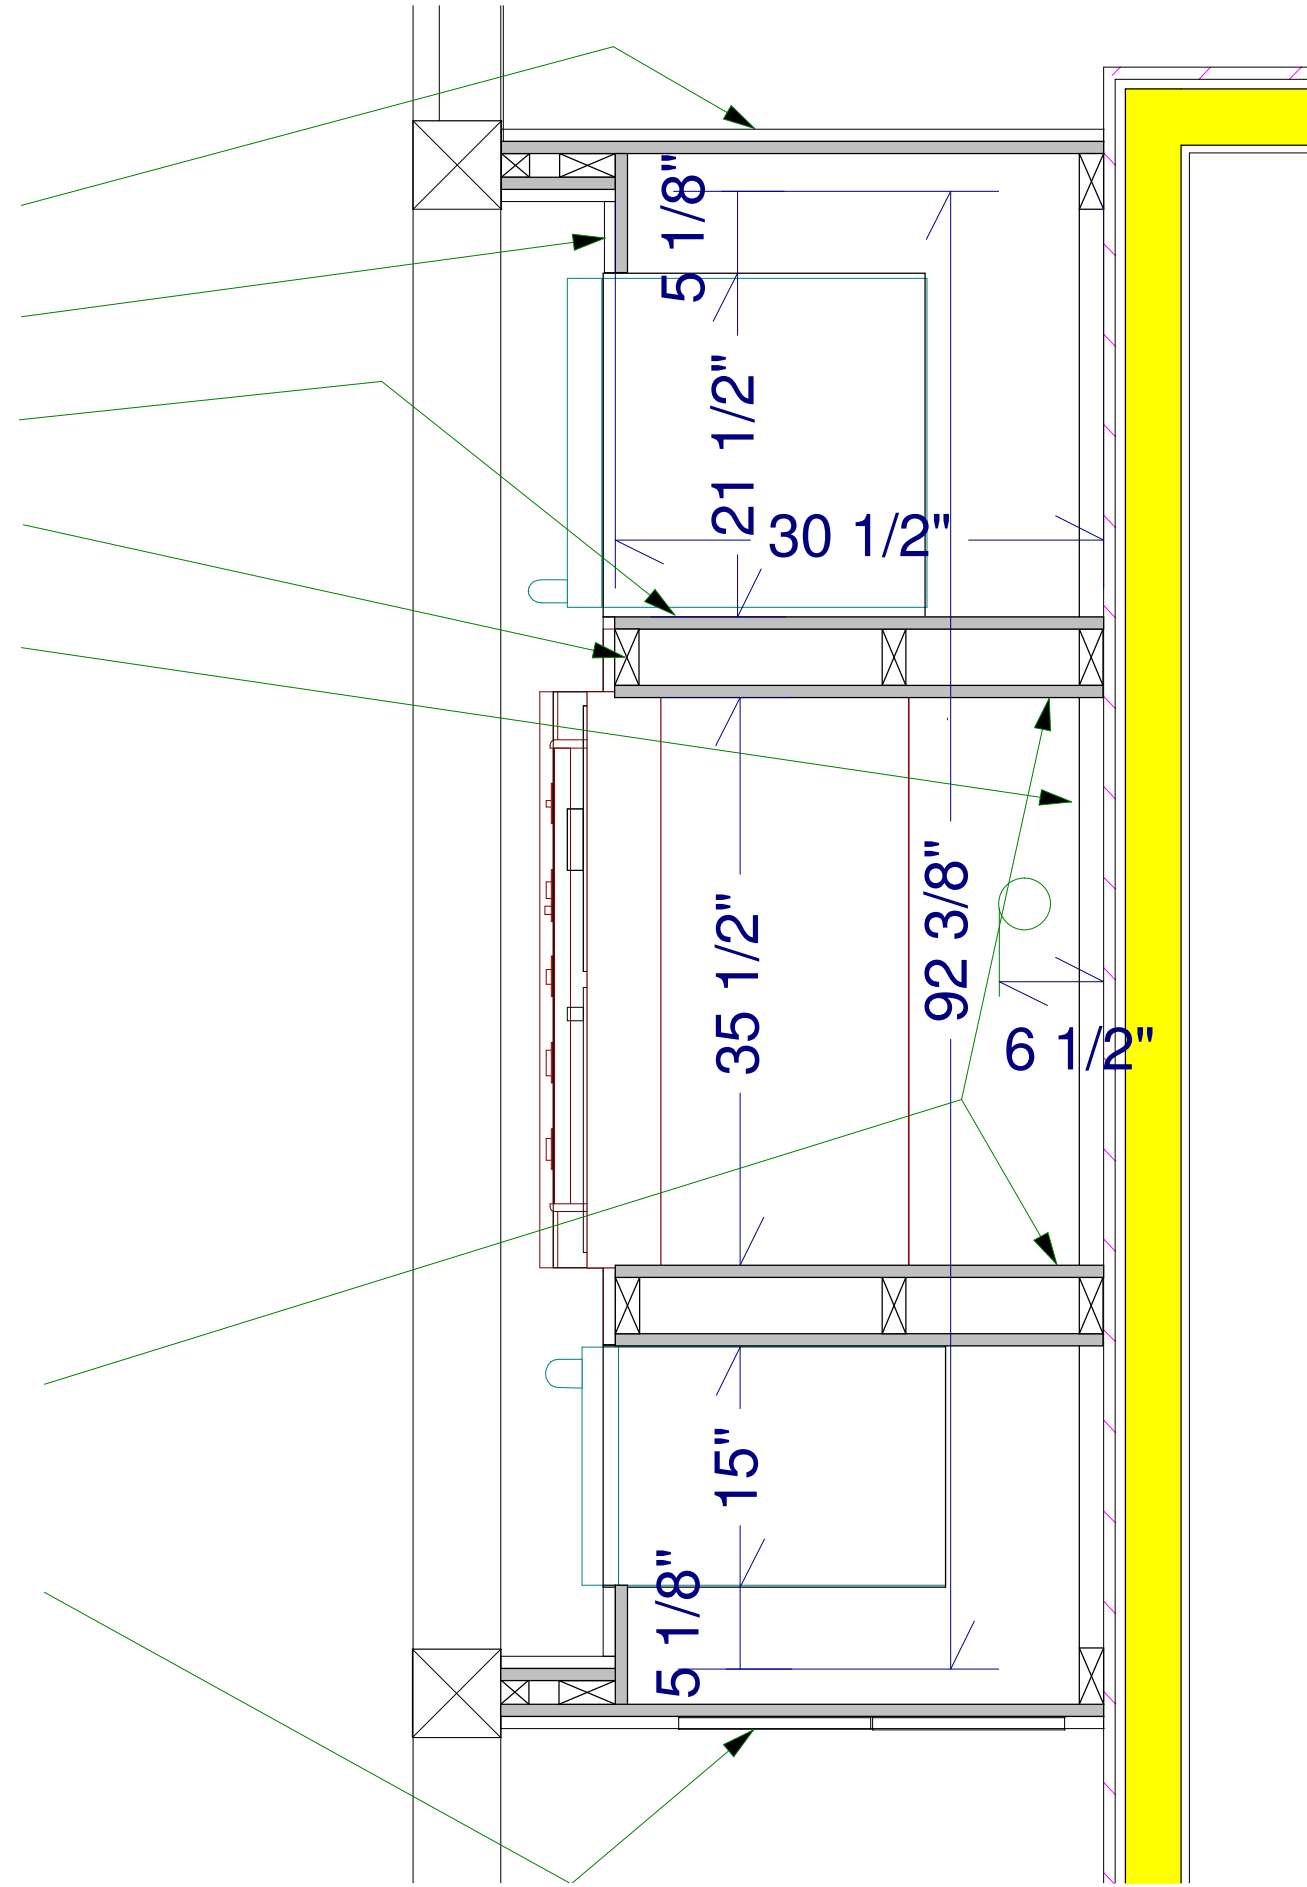

Cabinet Framing Details

Scale: 1" = 1'

Gershman Residence 102 Surfside Ave. Montauk, NY	Revisions 5/6/07 Bch Str 2 6/26/09 Deck Dtls 8/30/09 S Deck 9/30/09 Railing 7/1/10 Bch Str 3 4/20/12 BBQ rev	Copyright (c) 2012. All rights reserved. Webb Builders, Inc. Design, Drafting, Engineering, General Contracting 516 - 982 - 8502		Date	Drawn by	Scale	Sheet
		4/20/12	DW		11		
Site Plans BBQ Framing Detail							