

Gershman Residence  
102 Surfside Ave. Montauk, NY

Site Plans

Proposed North Deck


Revisions  
6/26/09 Deck Dtls

Copyright (c) 2007. All rights reserved.

**David A. Webb, Inc.**


Design, Drafting, Engineering,  
General Contracting  
516 - 982 - 8502

Date	Drawn by	Scale	Sheet
5/8/07	DW	1/8" = 1'	3

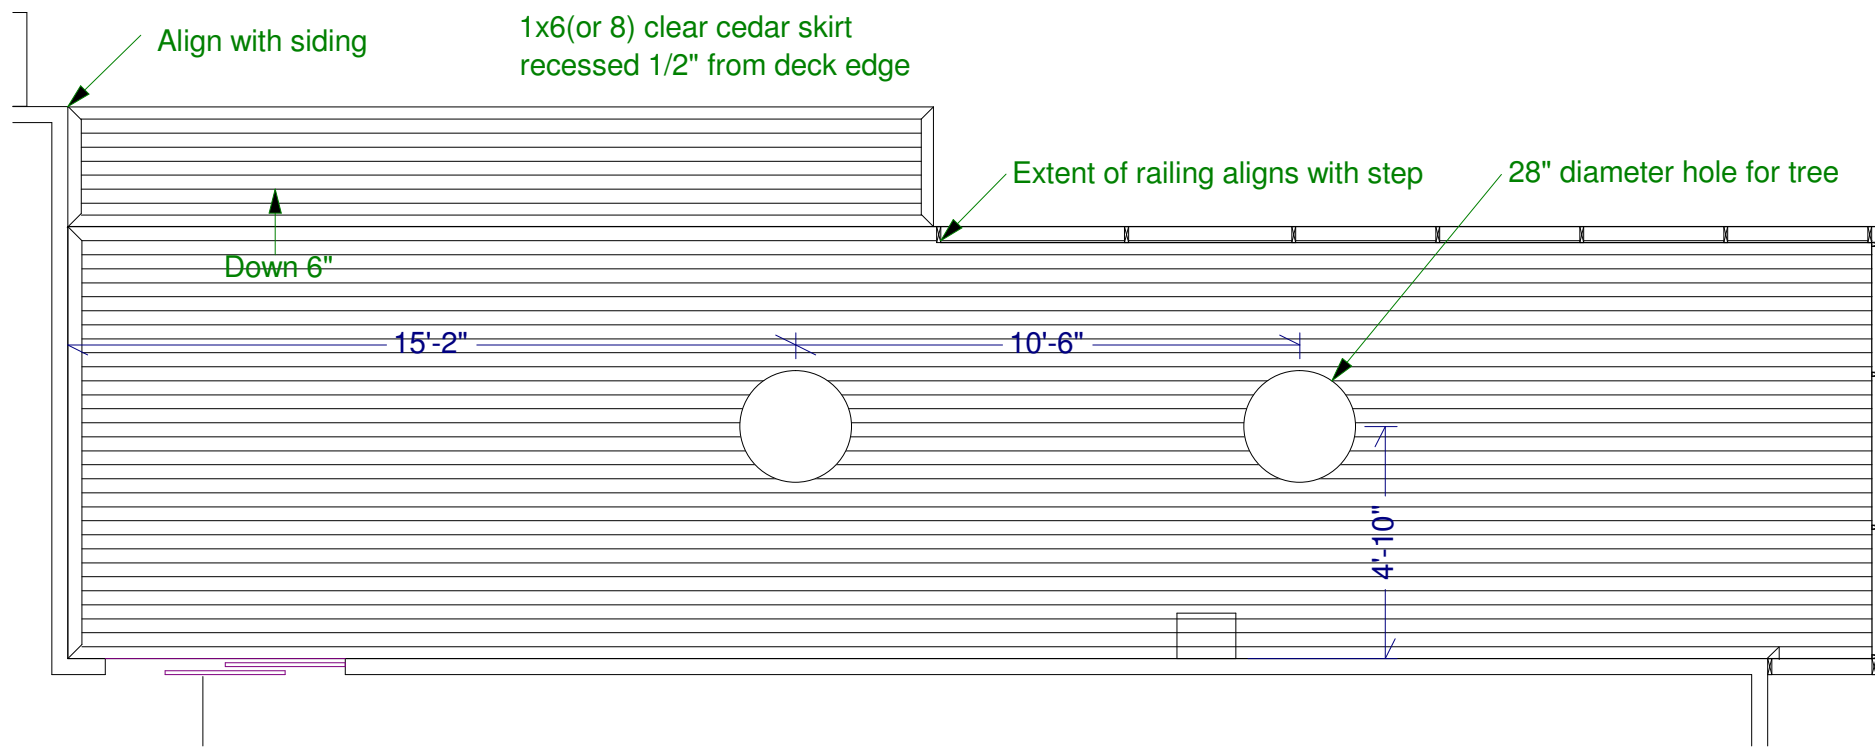

Decking and Railing Plan

Scale: 1/4" = 1'

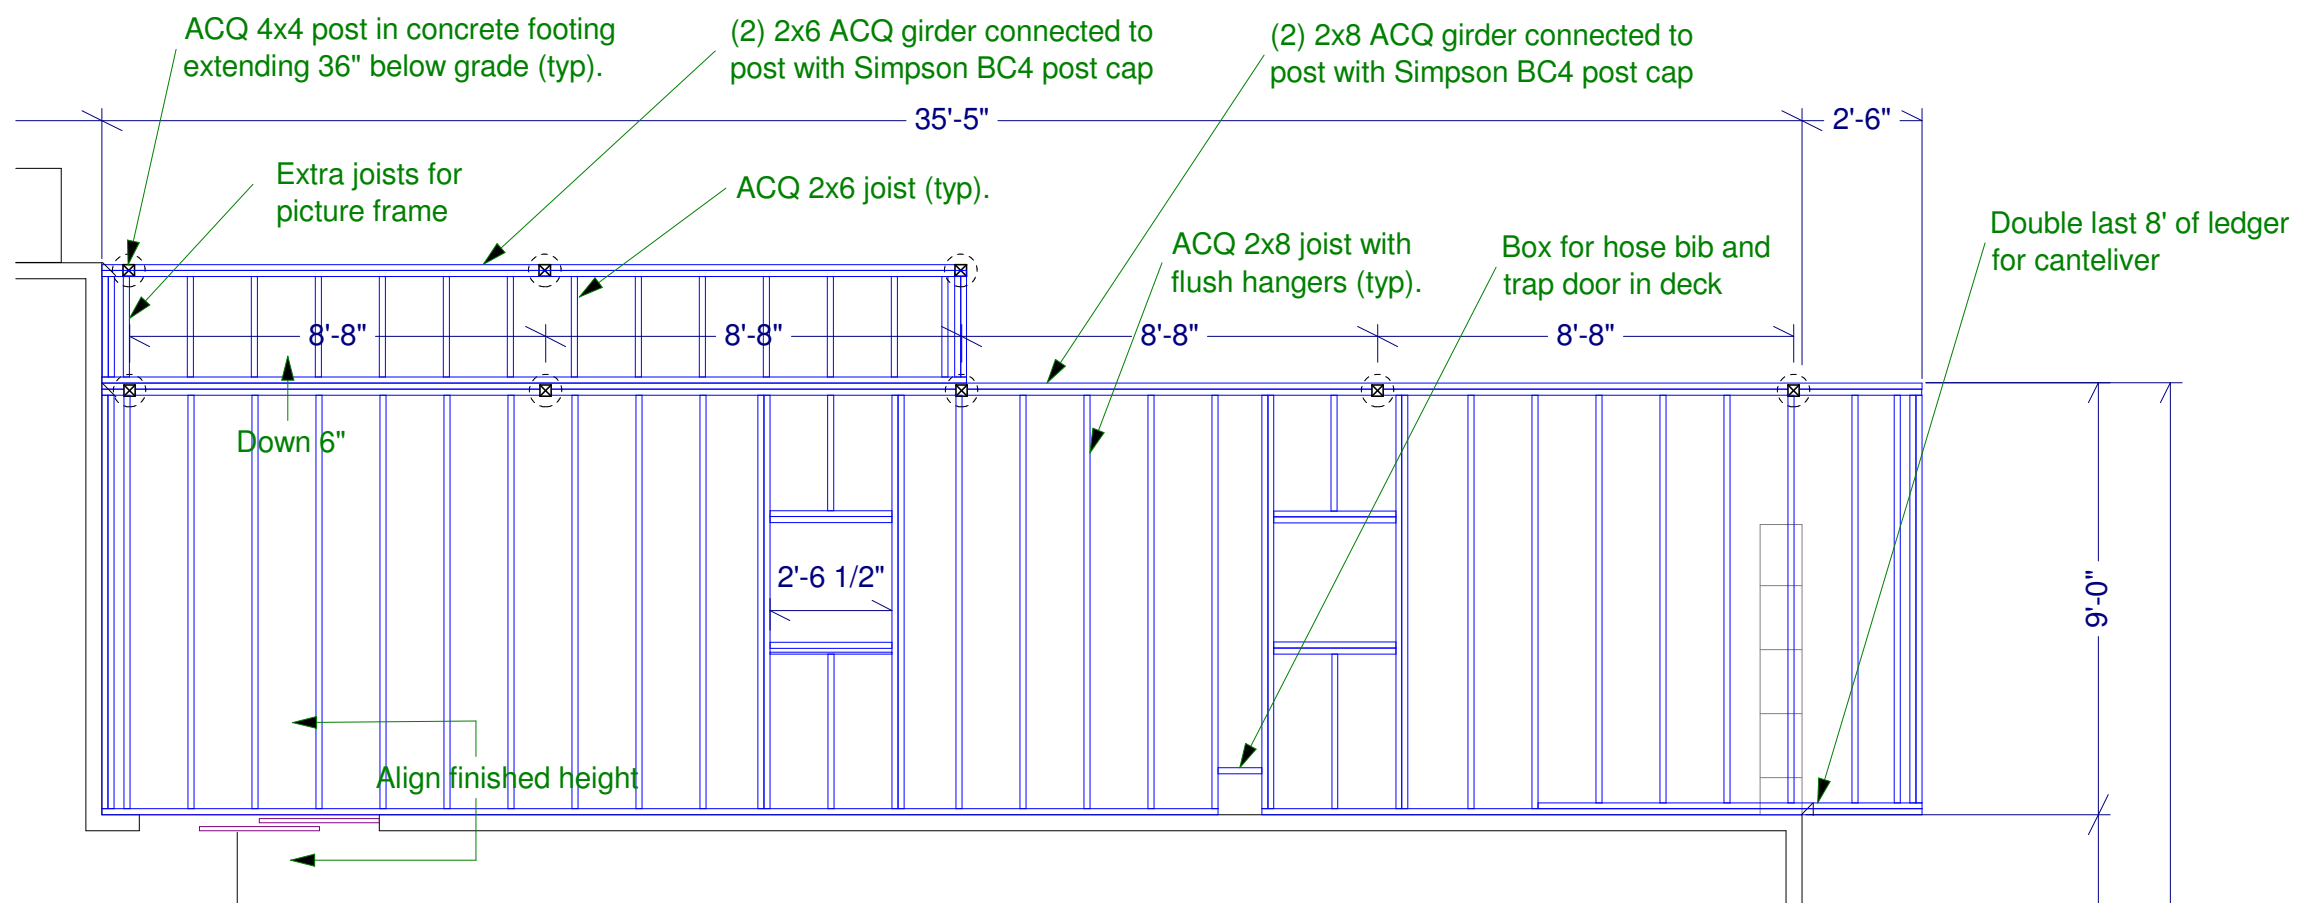

Deck Framing Plan

Scale: 1/4" = 1'

Gershman Residence 102 Surfside Ave. Montauk, NY	Revisions 6/26/09 Deck Dits	Copyright (c) 2007. All rights reserved. <b>David A. Webb, Inc.</b> Design, Drafting, Engineering, General Contracting 516 - 982 - 8502		Date 5/8/07	Drawn by DW	Scale Scale	Sheet 4
	Site Plans North Deck Const Plan						