

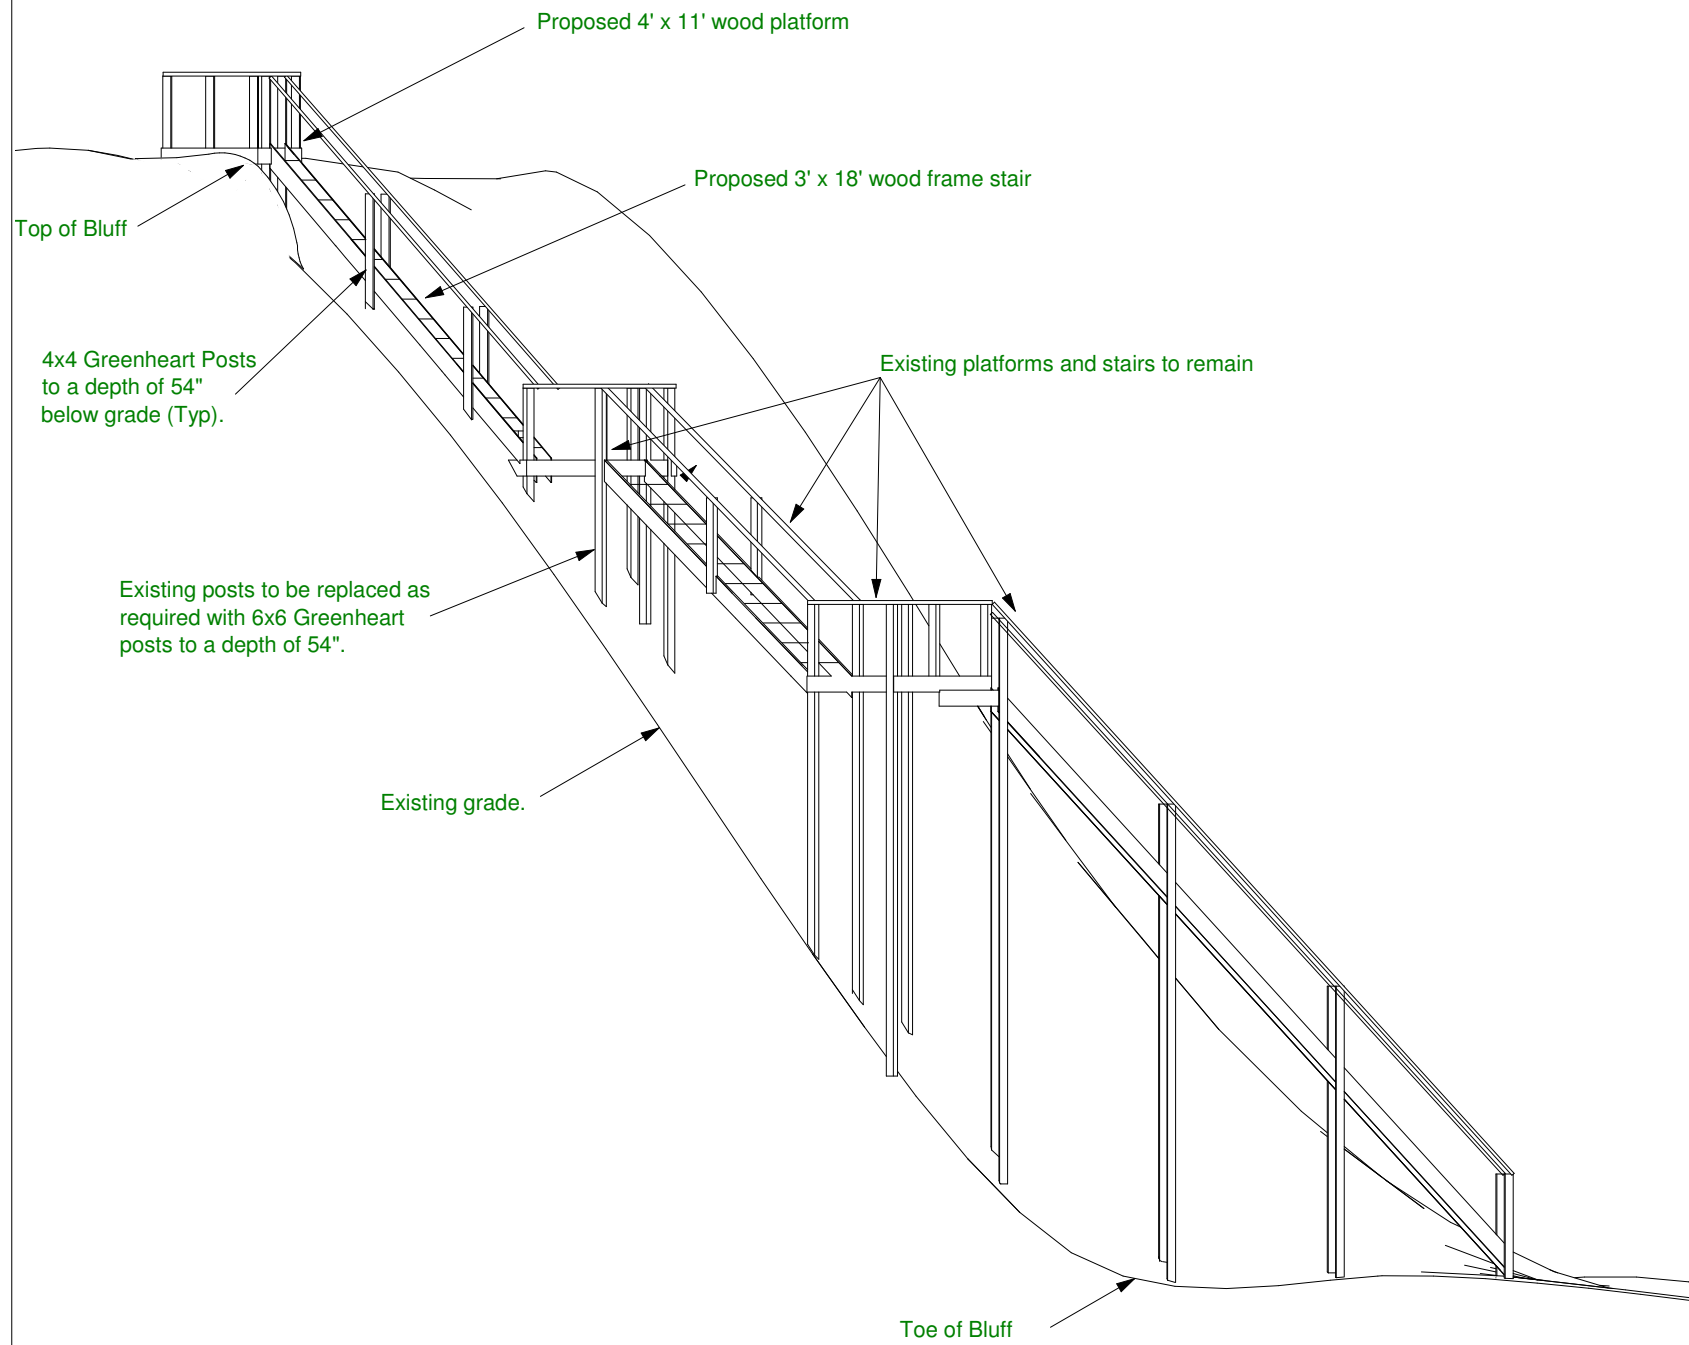




Map of Property
 Situate
 Montauk, Town of East Hampton Suffolk Co, NY
 Tax Map Ref: 0300-51-04-18
 Scale: 1" = 30'

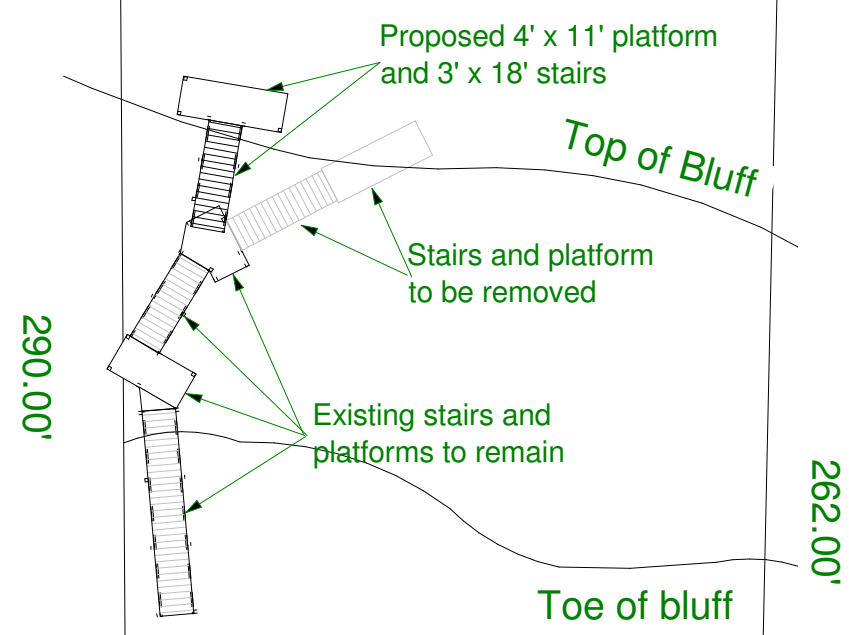



West Elevation Scale: 1/8" = 1'

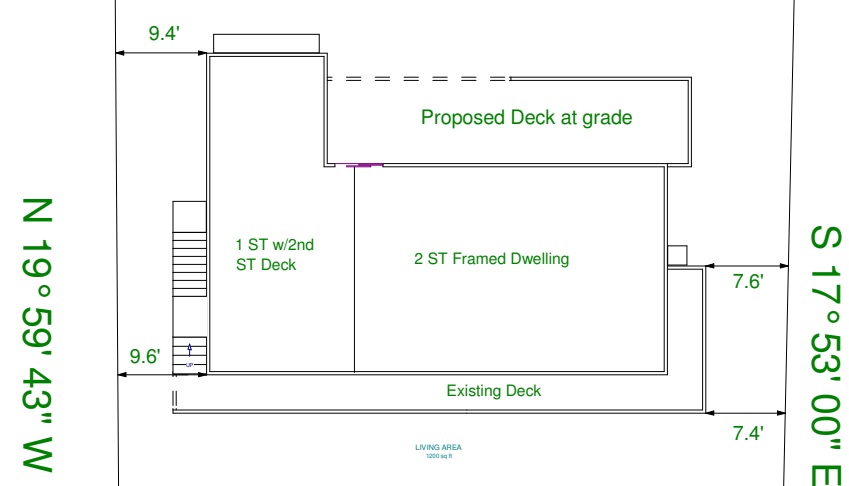

Surfside Avenue

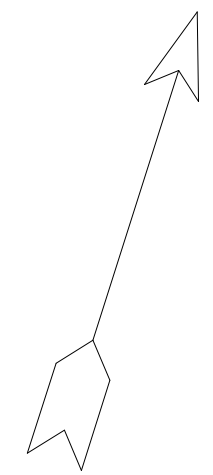 

Gershman Residence 102 Surfside Ave. Montauk, NY	Copyright (c) 2007, All rights reserved. David A. Webb, Inc. Design, Drafting, Engineering, General Contracting 516 - 982 - 8502			Date 1/18/07	Drawn by DW	Scale 1" = 25'	Sheet 1
	Proposed Beach Stair Changes						

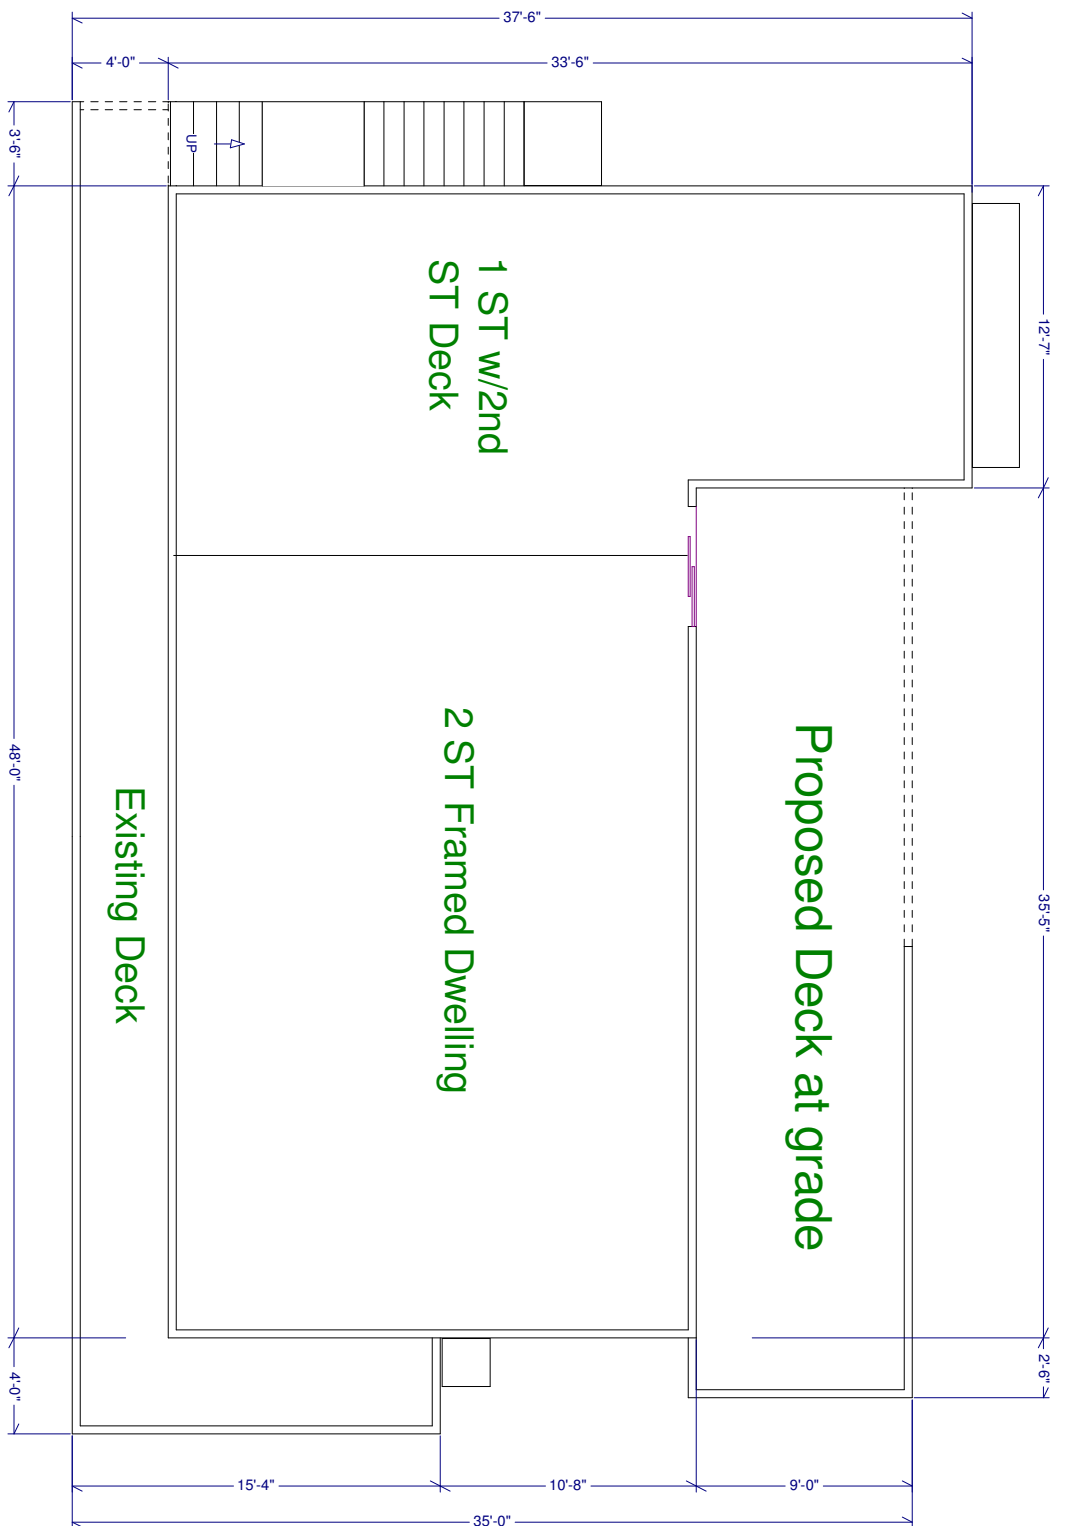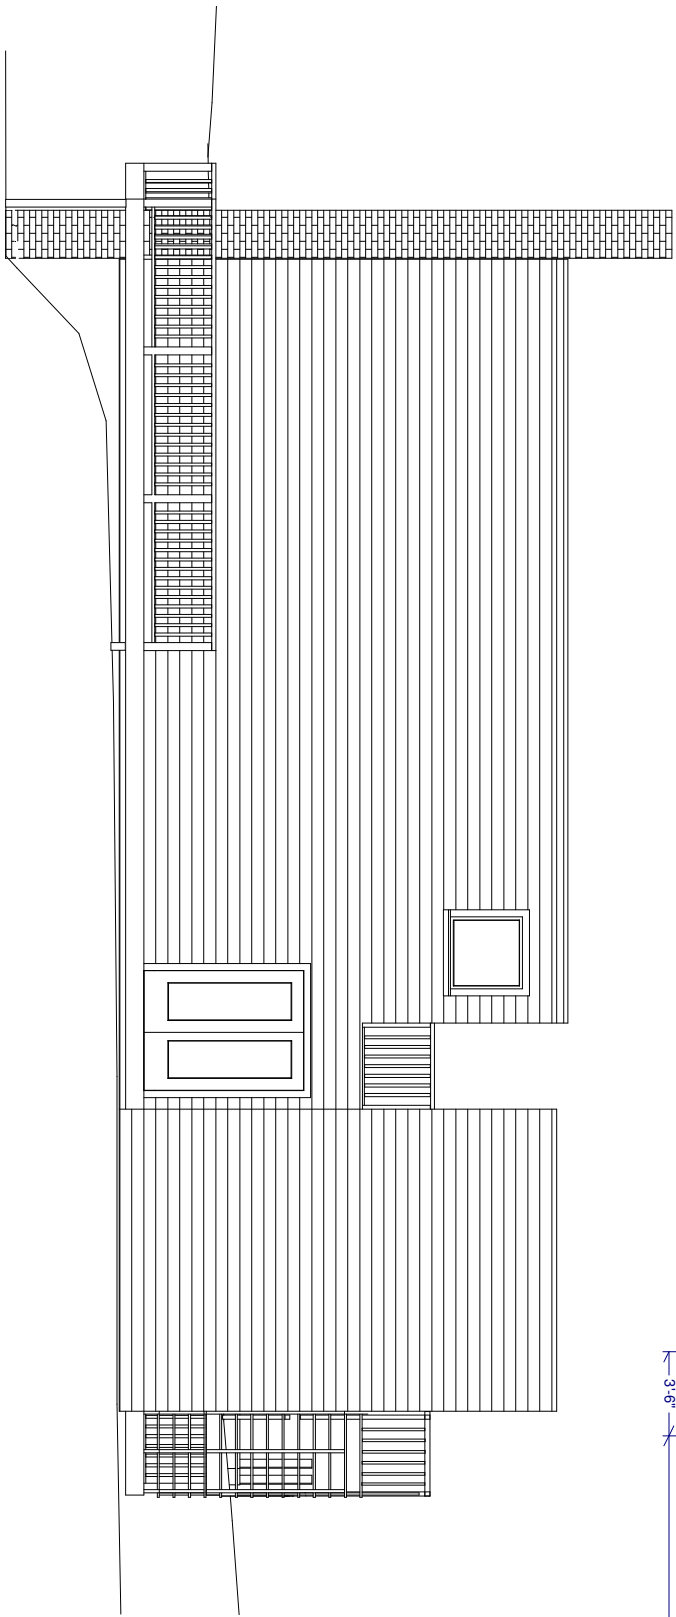

Gershman Residence
102 Surfside Ave. Montauk, NY

Copyright (c) 2007. All rights reserved.
David A. Webb, Inc.
 Design, Drafting, Engineering,
 General Contracting
 516 - 982 - 8502

Proposed New Deck

Date	Drawn by	Scale	Sheet
1/18/07	DW	1/8" = 1'	2