


Re-use existing:
 - Refrigerator
 - Stove
 - Dishwasher
 - Double Sink faucet
 - Garbage disposer


New:
 - Above-stove microwave - Frigidaire FFMV164LS
 - Island sink - Franke UOSK900-18

Counters, Bar, Backsplashes and Wall Cap in Hanstone Orion

Caldwell Residence Bridgehampton, NY Kitchen Renovation Partial 1st Floor Plan	<small>Copyright (c) 2010. All rights reserved.</small> David A. Webb, Inc. Design, Drafting, Engineering, General Contracting 516 - 982 - 8502			
	Date 2/3/11	Drawn by DW	Scale 1/4" = 1'	Sheet 1

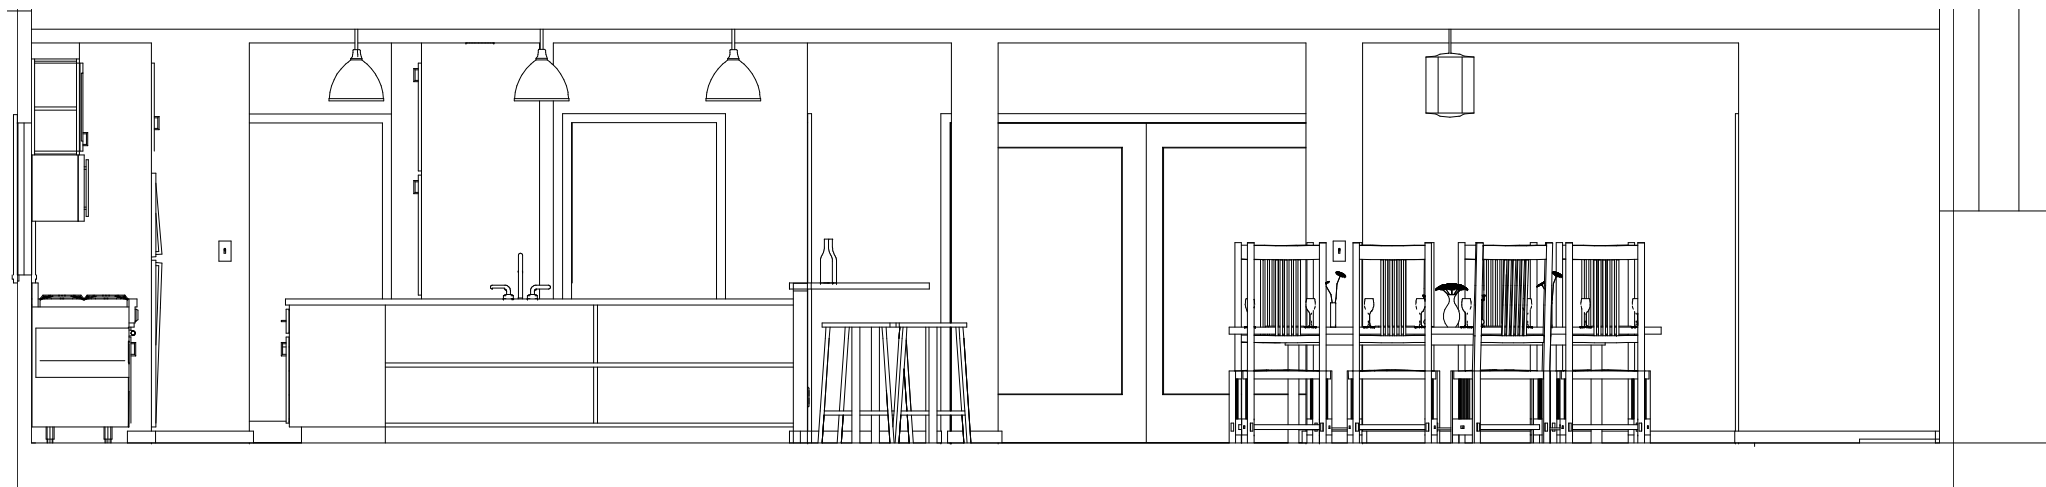


Interior Elevation A

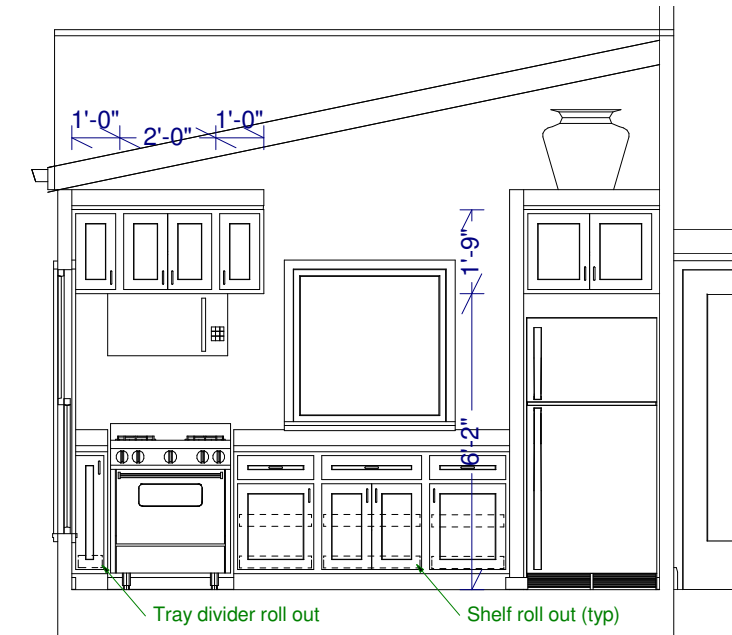

Interior Elevation D



Interior Elevation C

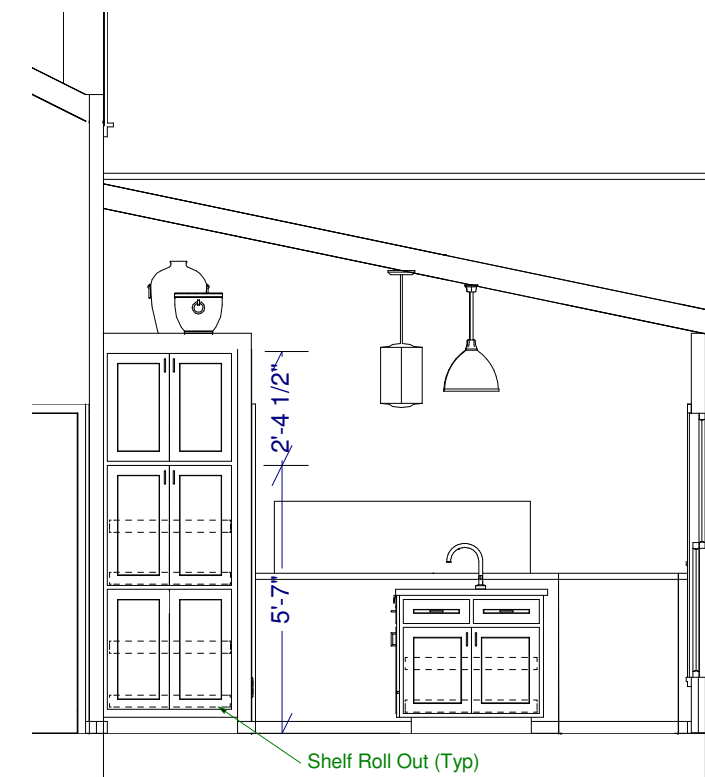

Interior Elevation B

Caldwell Residence
Bridgehampton, NY

Kitchen Renovation

Interior Elevations

Copyright (c) 2010. All rights reserved.


David A. Webb, Inc.

Design, Drafting, Engineering,
General Contracting

516 - 982 - 8502

Date	Drawn by	Scale	Sheet
2/3/11	DW	1/4" = 1'	2

15 3/4" x 11" Willy D8-1058 lights.

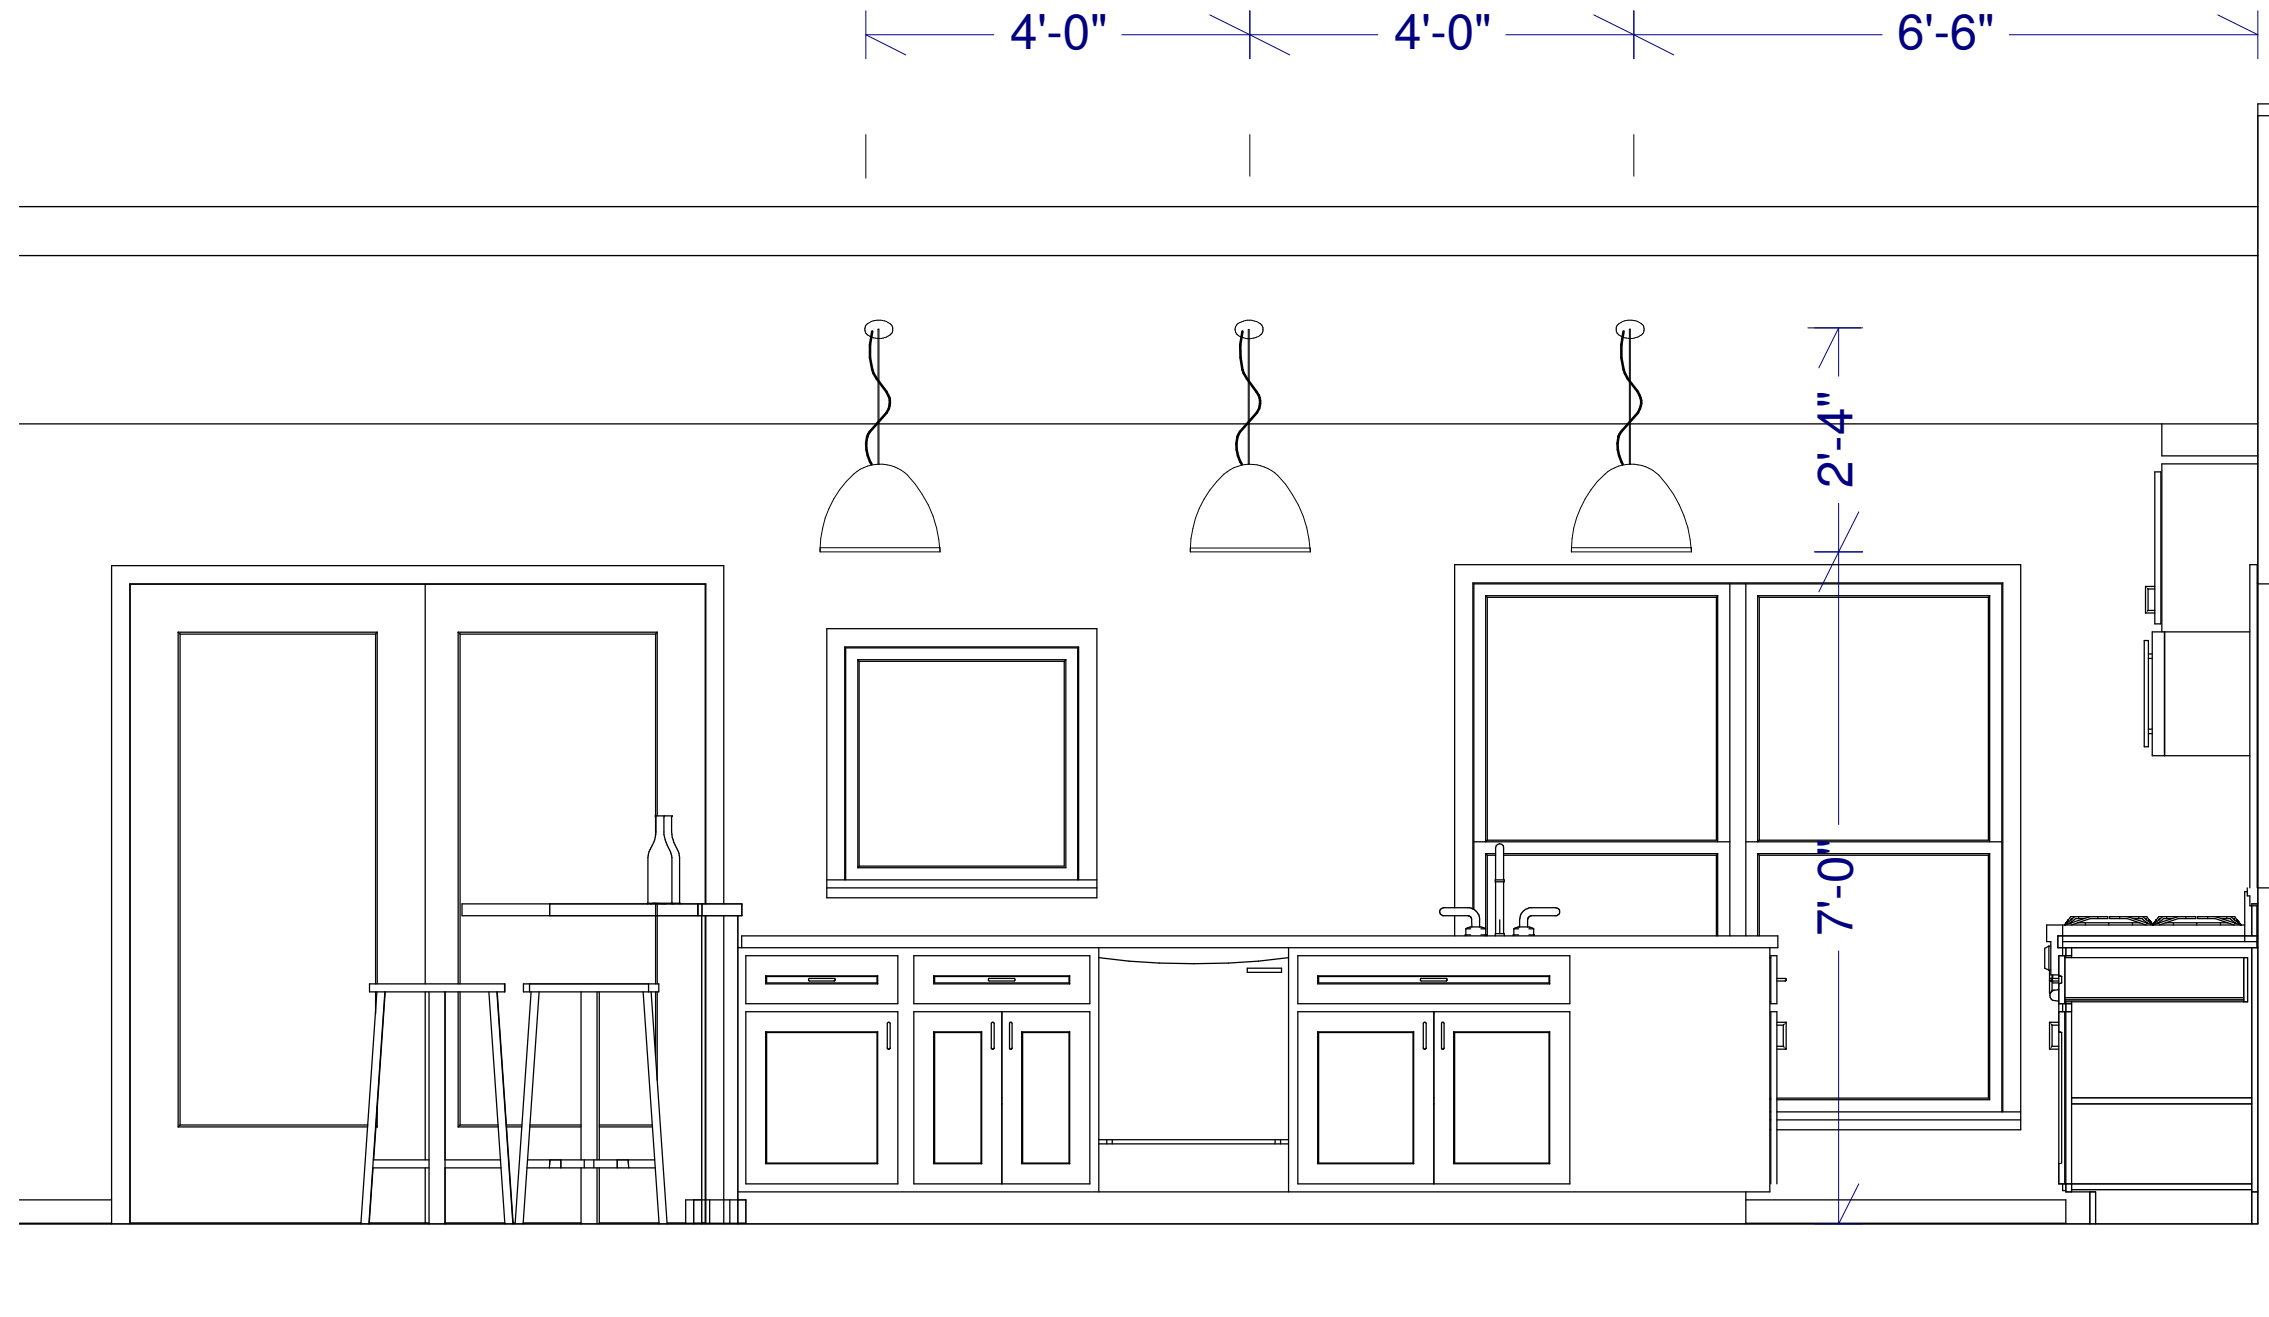

South Kitchen

Scale: 1/2" = 1'

Caldwell Residence
Bridgehampton, NY

Kitchen Renovation

Kitchen Lighting

Copyright (c) 2010. All rights reserved.

David A. Webb, Inc.

Design, Drafting, Engineering,
General Contracting

516 - 982 - 8502

Date	Drawn by	Scale	Sheet
2/3/11	DW		3