


Friedrich Studio
Ranch Ct. Sagaponak, NY


Copyright (c) 2002. All rights reserved.
David A. Webb, Inc.
Design, Drafting, Engineering,
General Contracting
516 - 982 - 8502

Foundation Plan

Date	Drawn by	Scale	Sheet
9/19/02	DW	1/4" = 1'	2

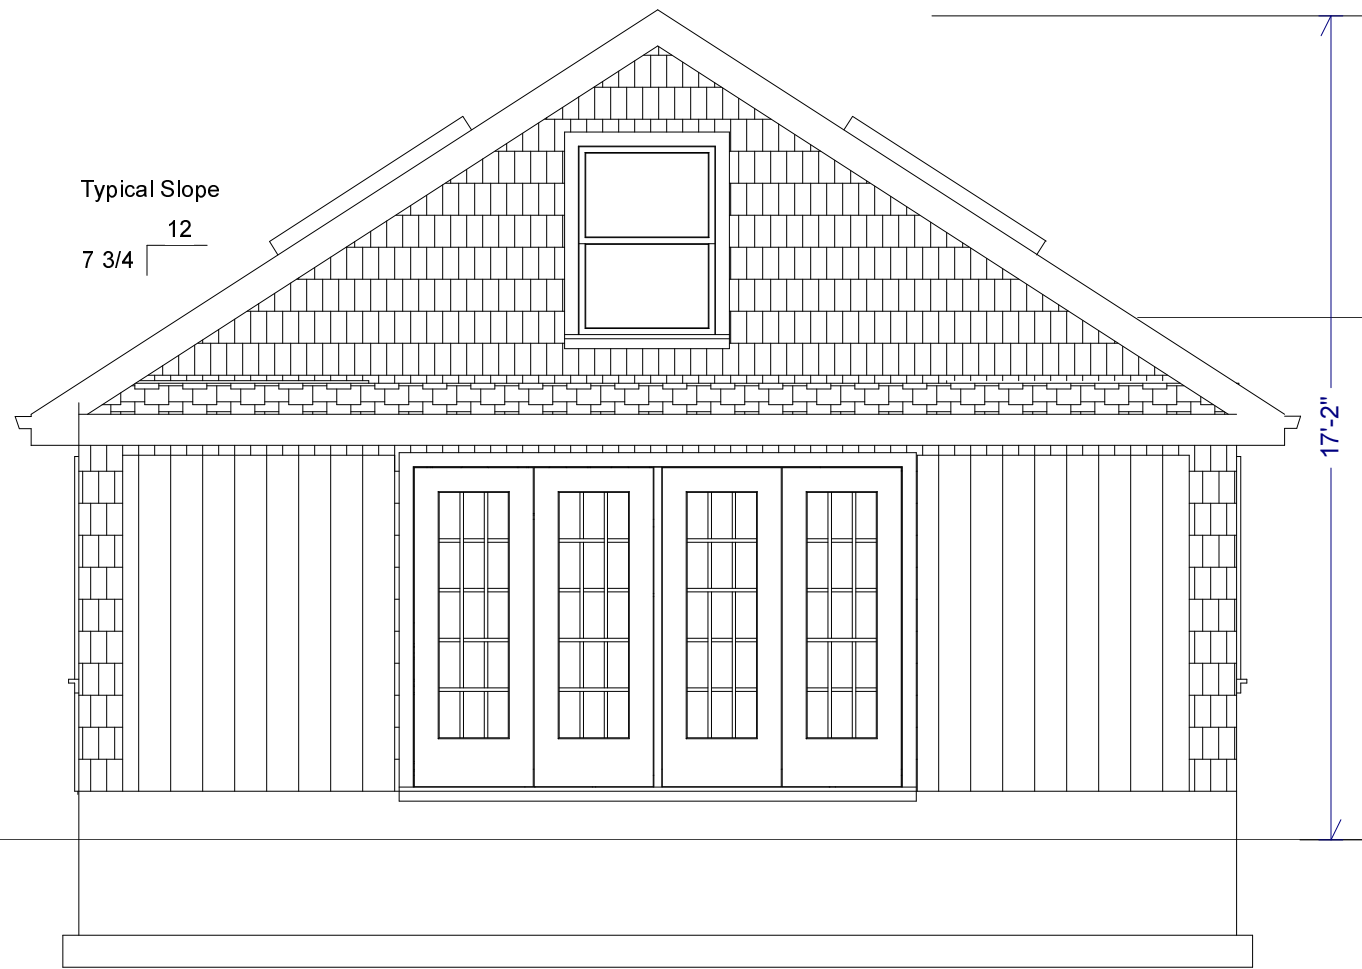


East Elevation

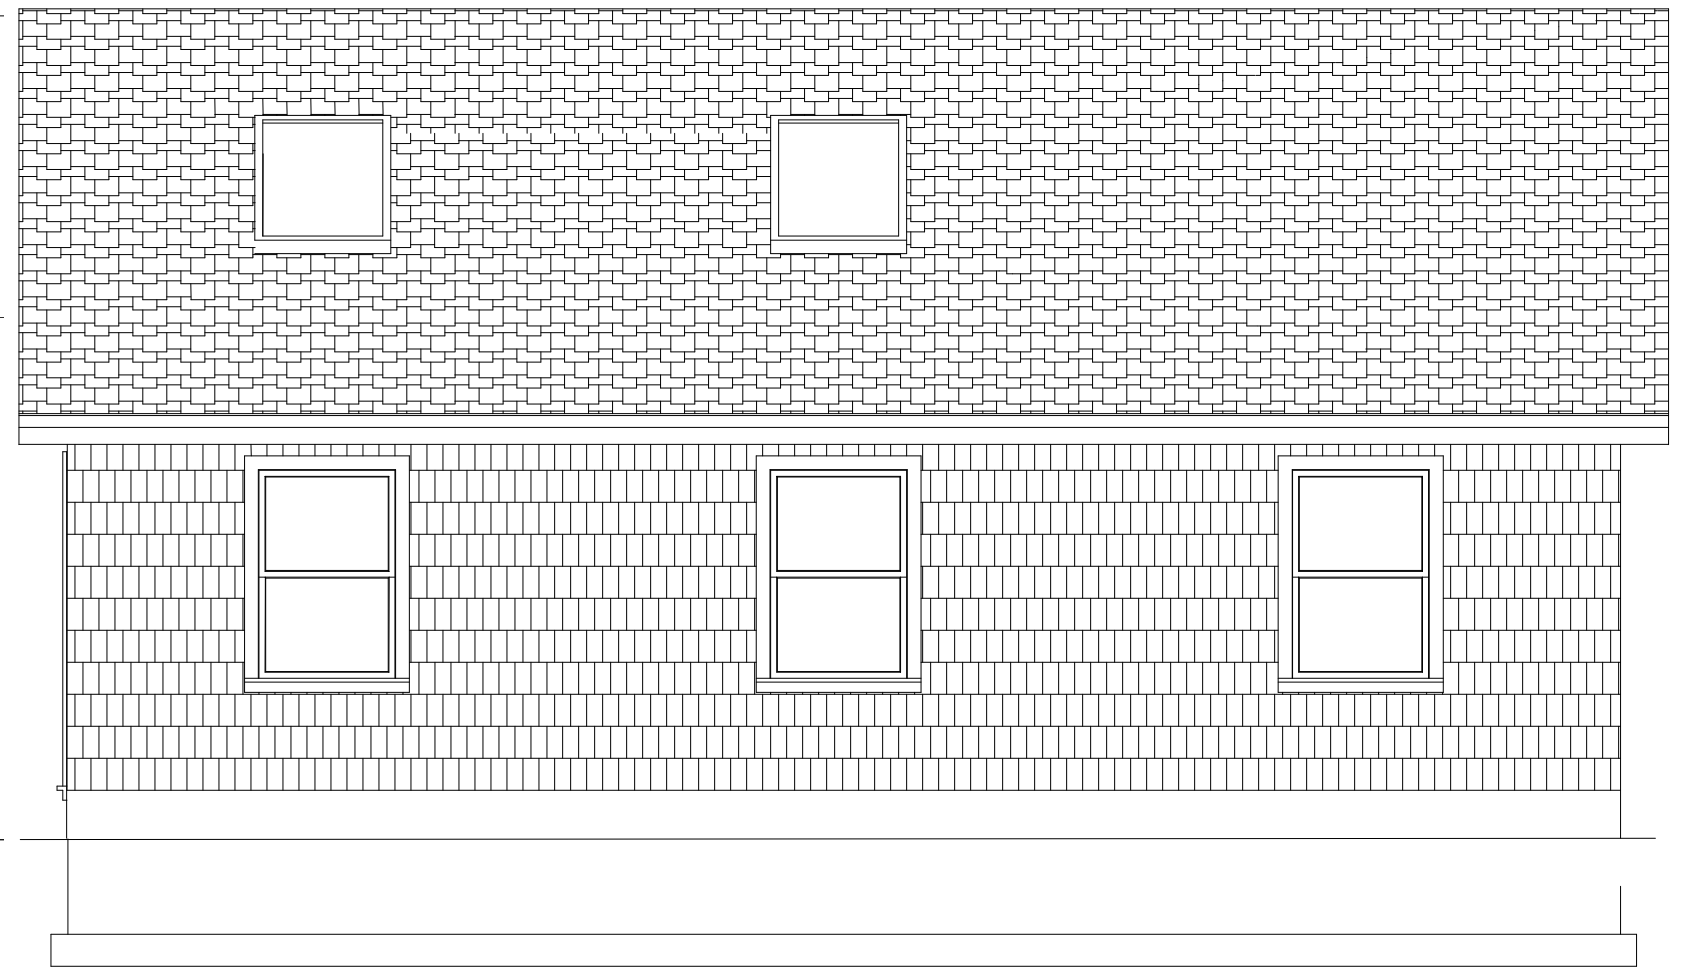


North Elevation

<p>Friedrich Studio Ranch Ct. Sagaponak, NY</p>	<p><small>Copyright (c) 2002. All rights reserved.</small></p> <p>David A. Webb, Inc. Design, Drafting, Engineering, General Contracting 516 - 982 - 8502</p>			
	Date	Drawn by	Scale	Sheet
Elevations	9/19/02	DW	1/4" = 1'	4

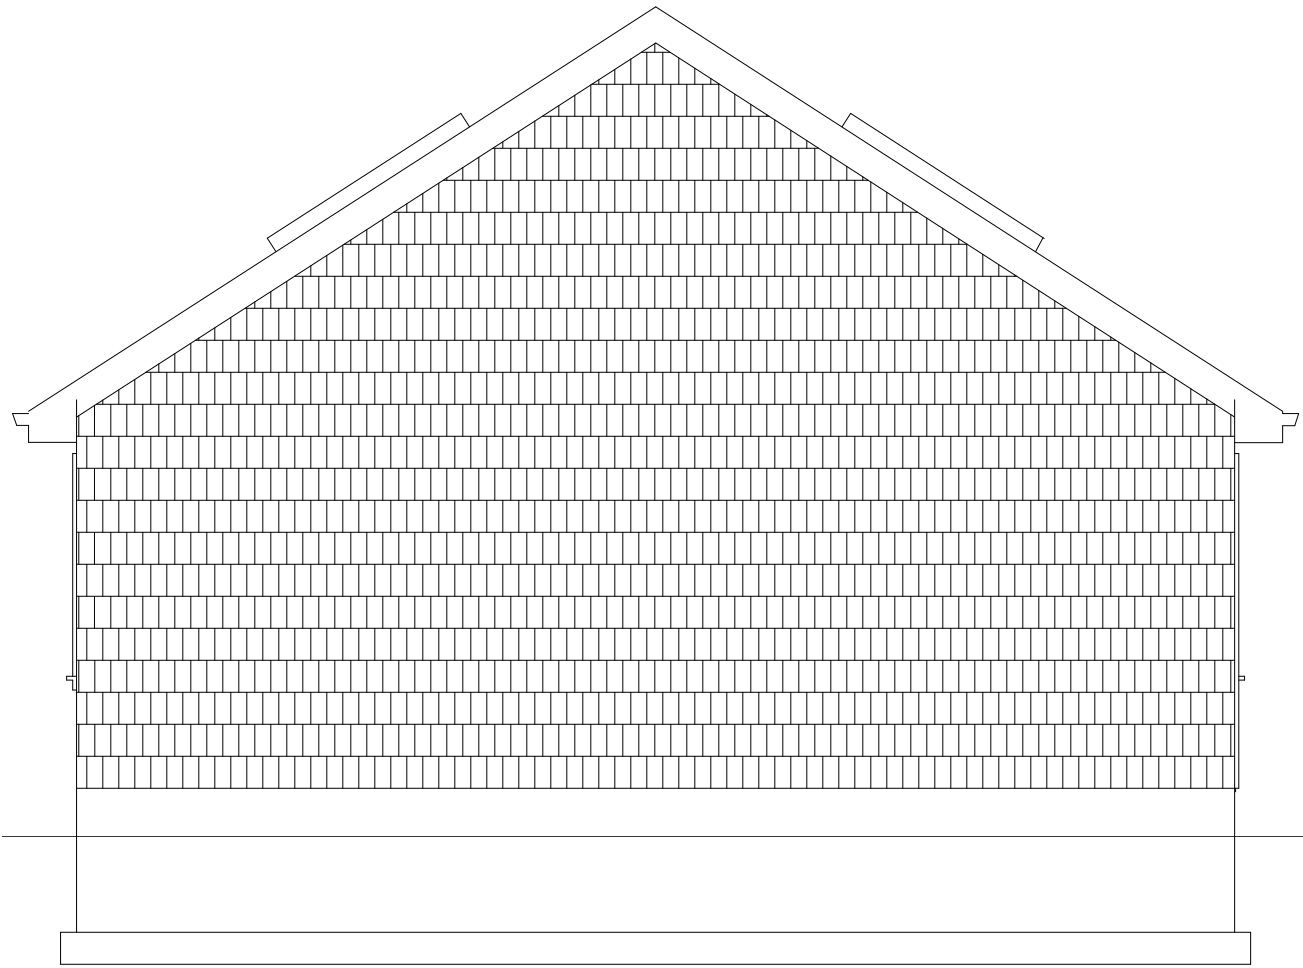

West Elevation

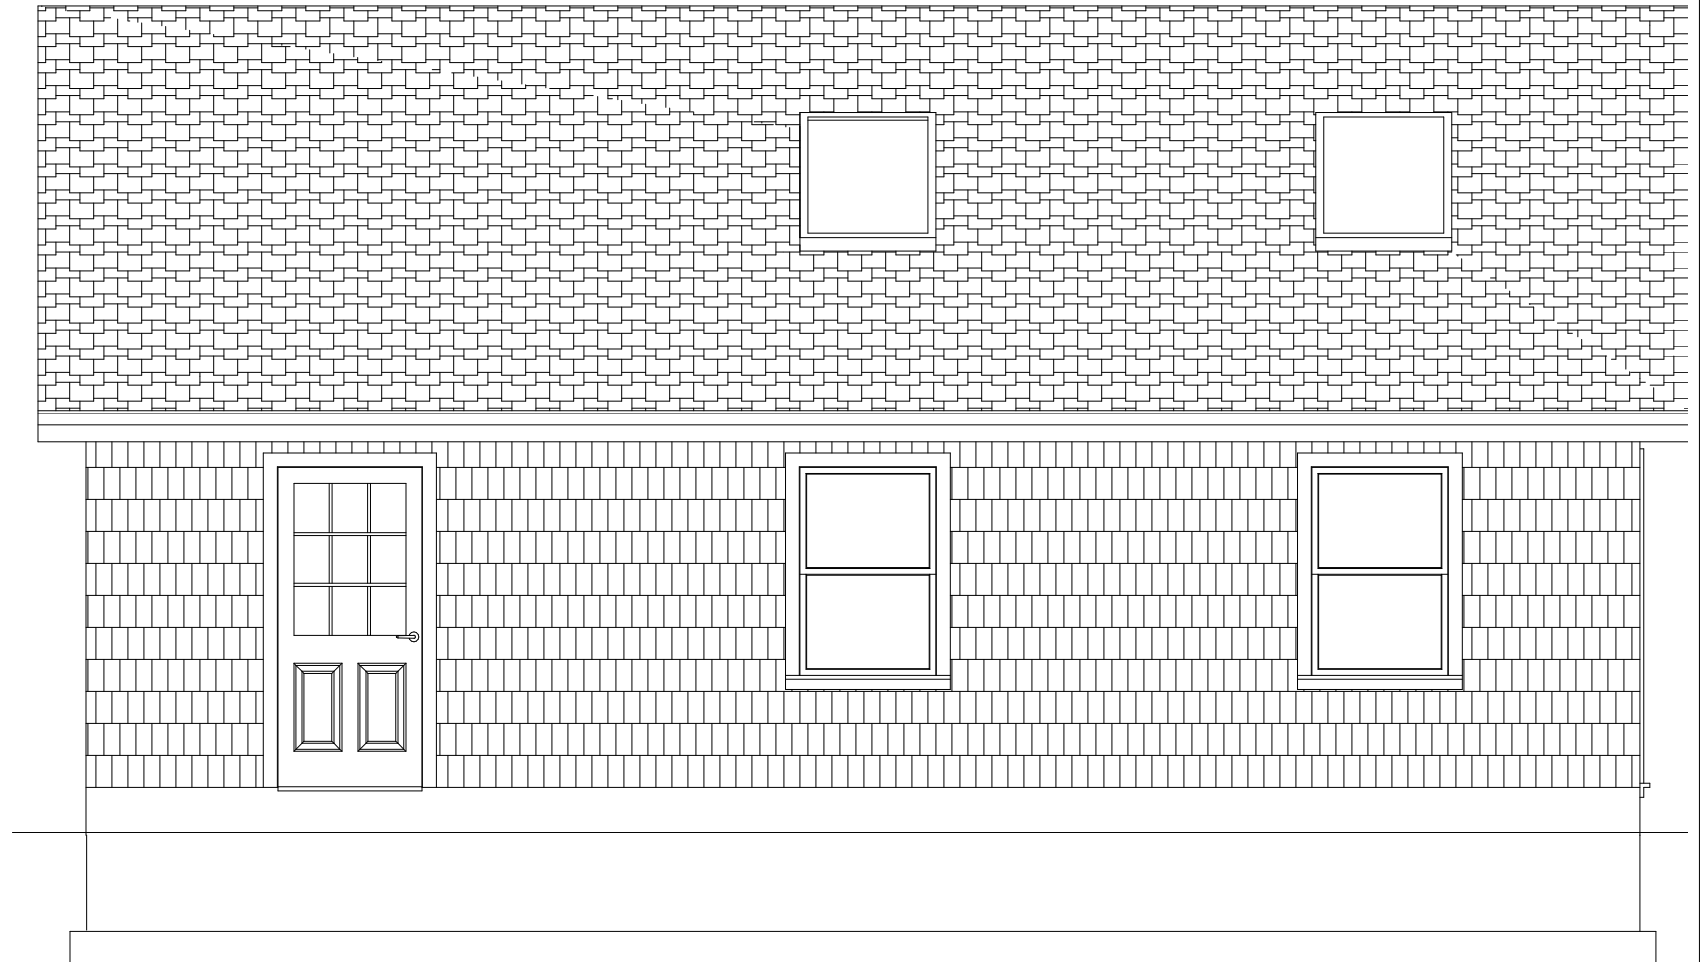


South Elevation

Friedrich Studio
Ranch Ct. Sagaponak, NY

Copyright (c) 2002. All rights reserved.
David A. Webb, Inc.
Design, Drafting, Engineering,
General Contracting
516 - 982 - 8502

Elevations (cont)

Date	Drawn by	Scale	Sheet
9/19/02	DW	1/4" = 1'	5

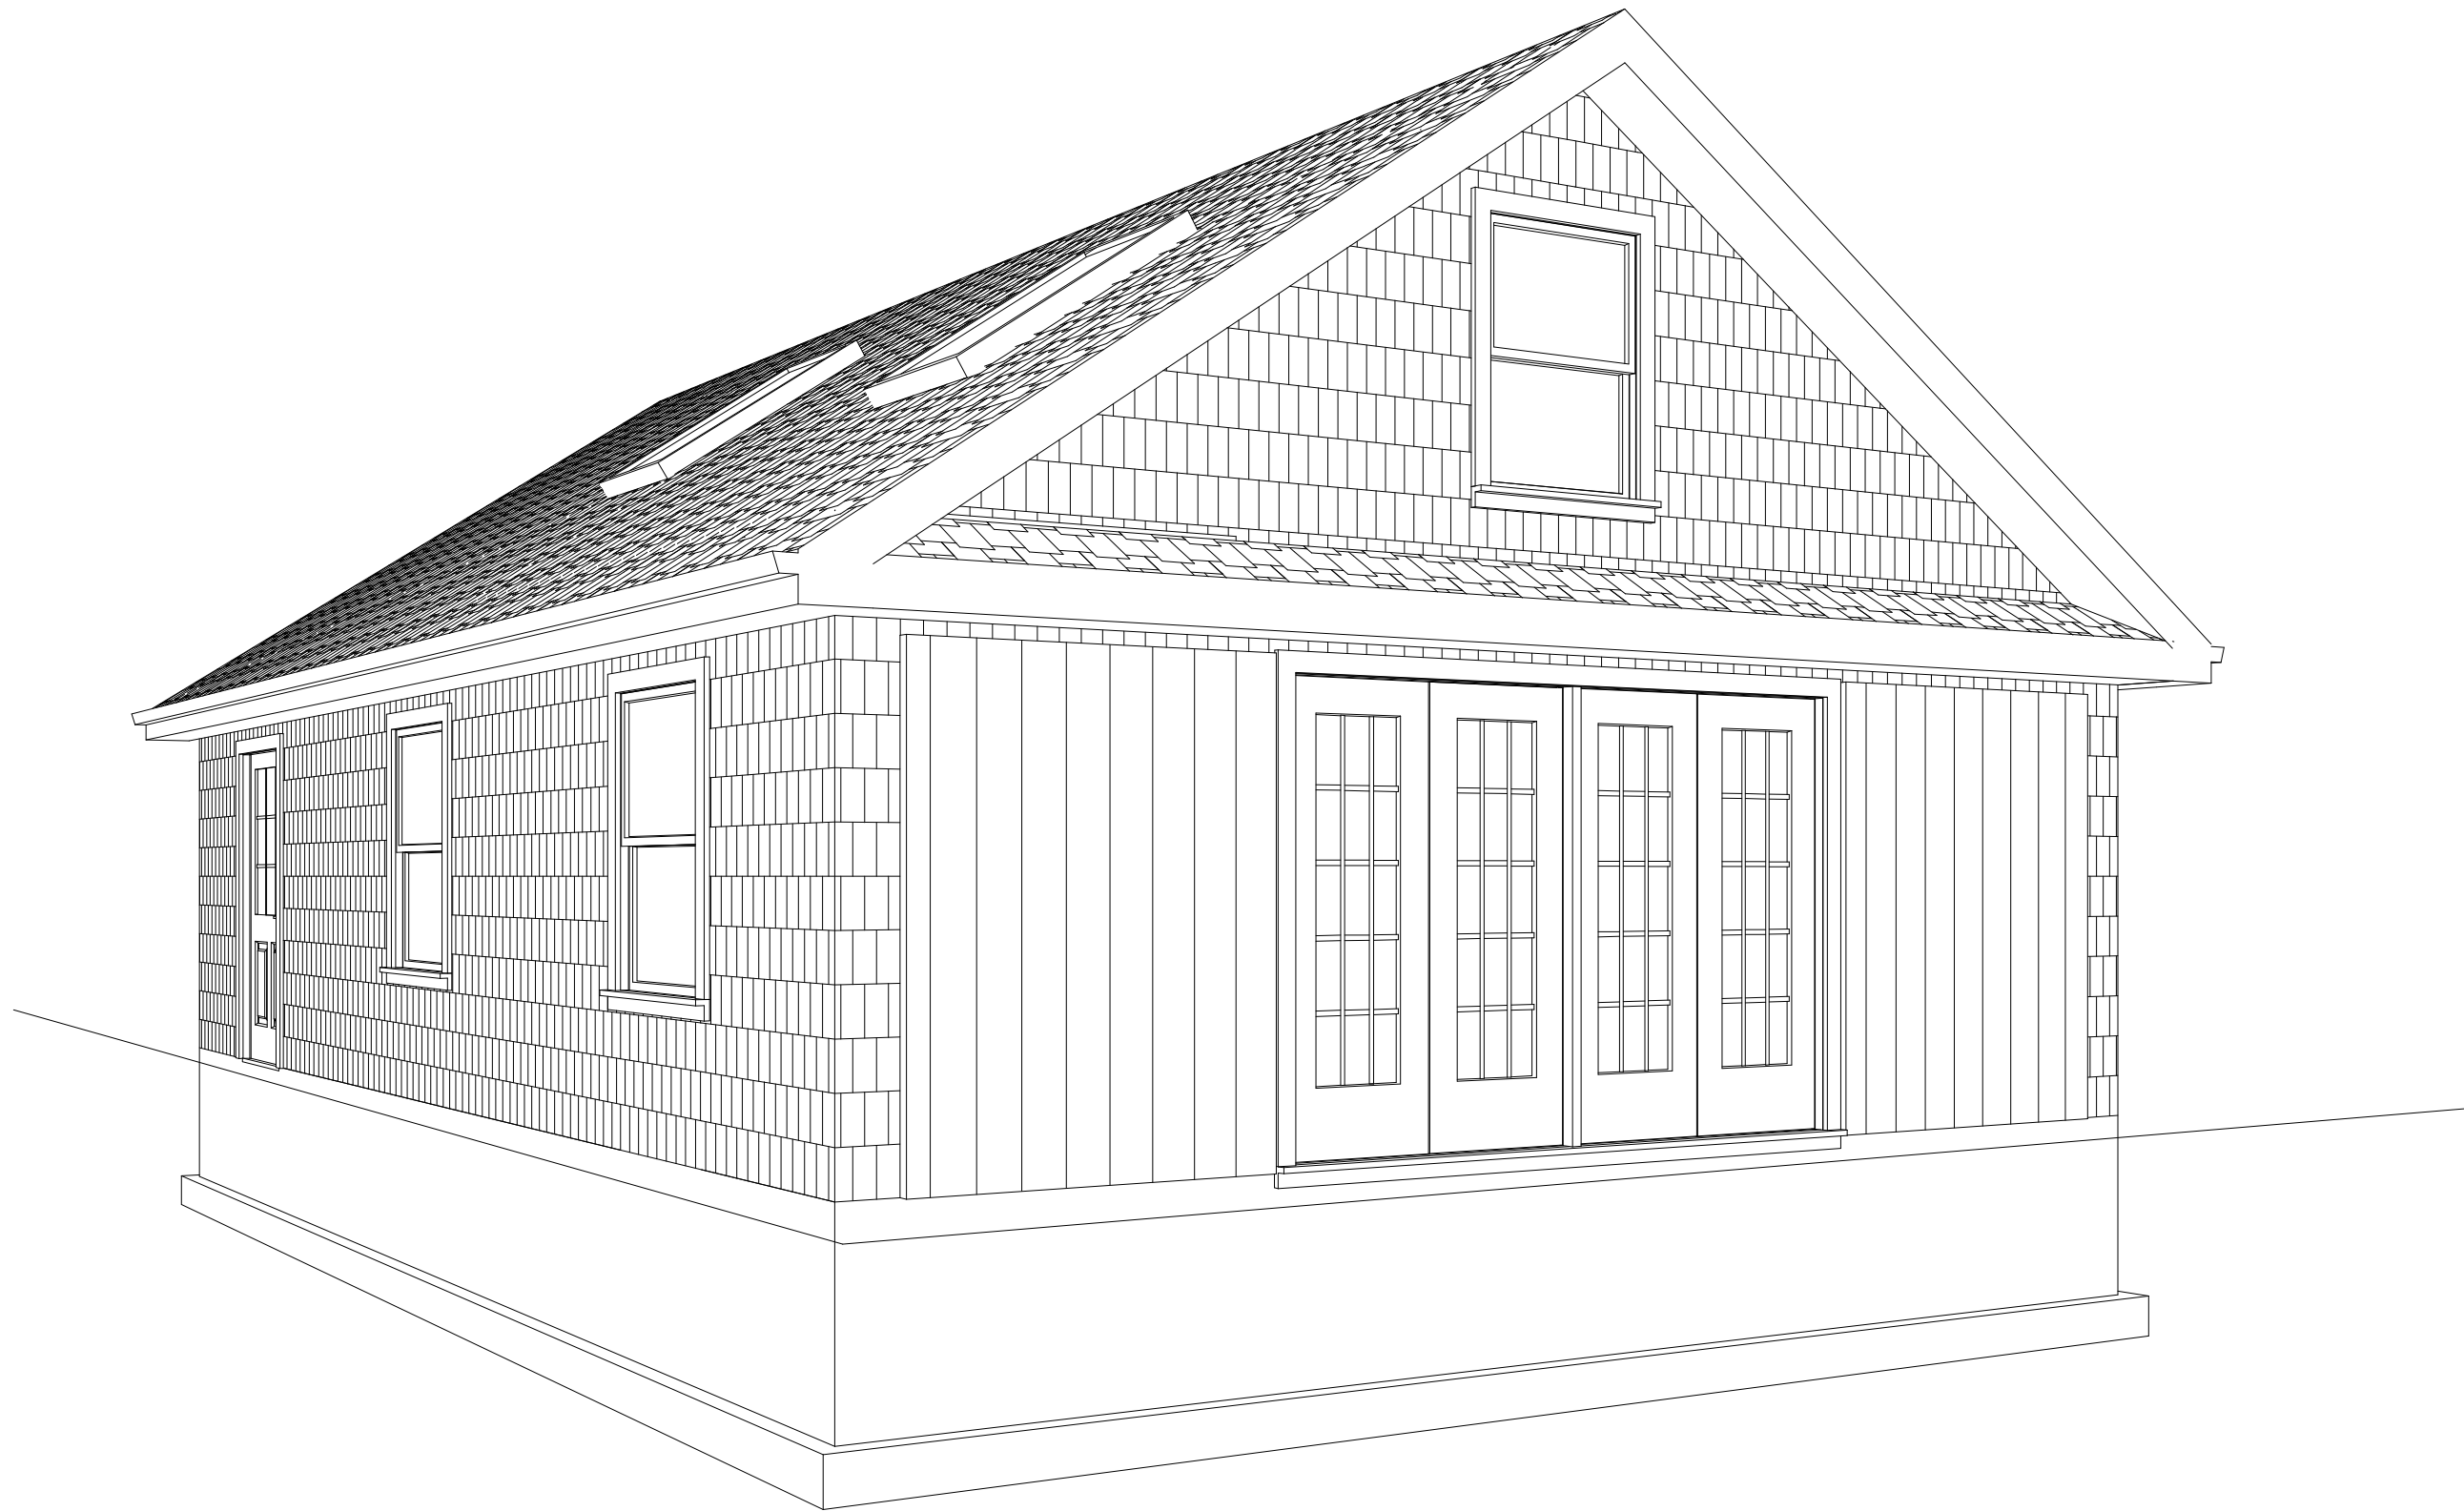

Friedrich Studio
Ranch Ct. Sagaponak, NY

Copyright (c) 2002. All rights reserved.
David A. Webb, Inc.
Design, Drafting, Engineering,
General Contracting
516 - 982 - 8502

Southwest Perspective

Date	Drawn by	Scale	Sheet
9/19/02	DW	1/4" = 1'	1