



Cross Section - scale: 1/2" = 1'

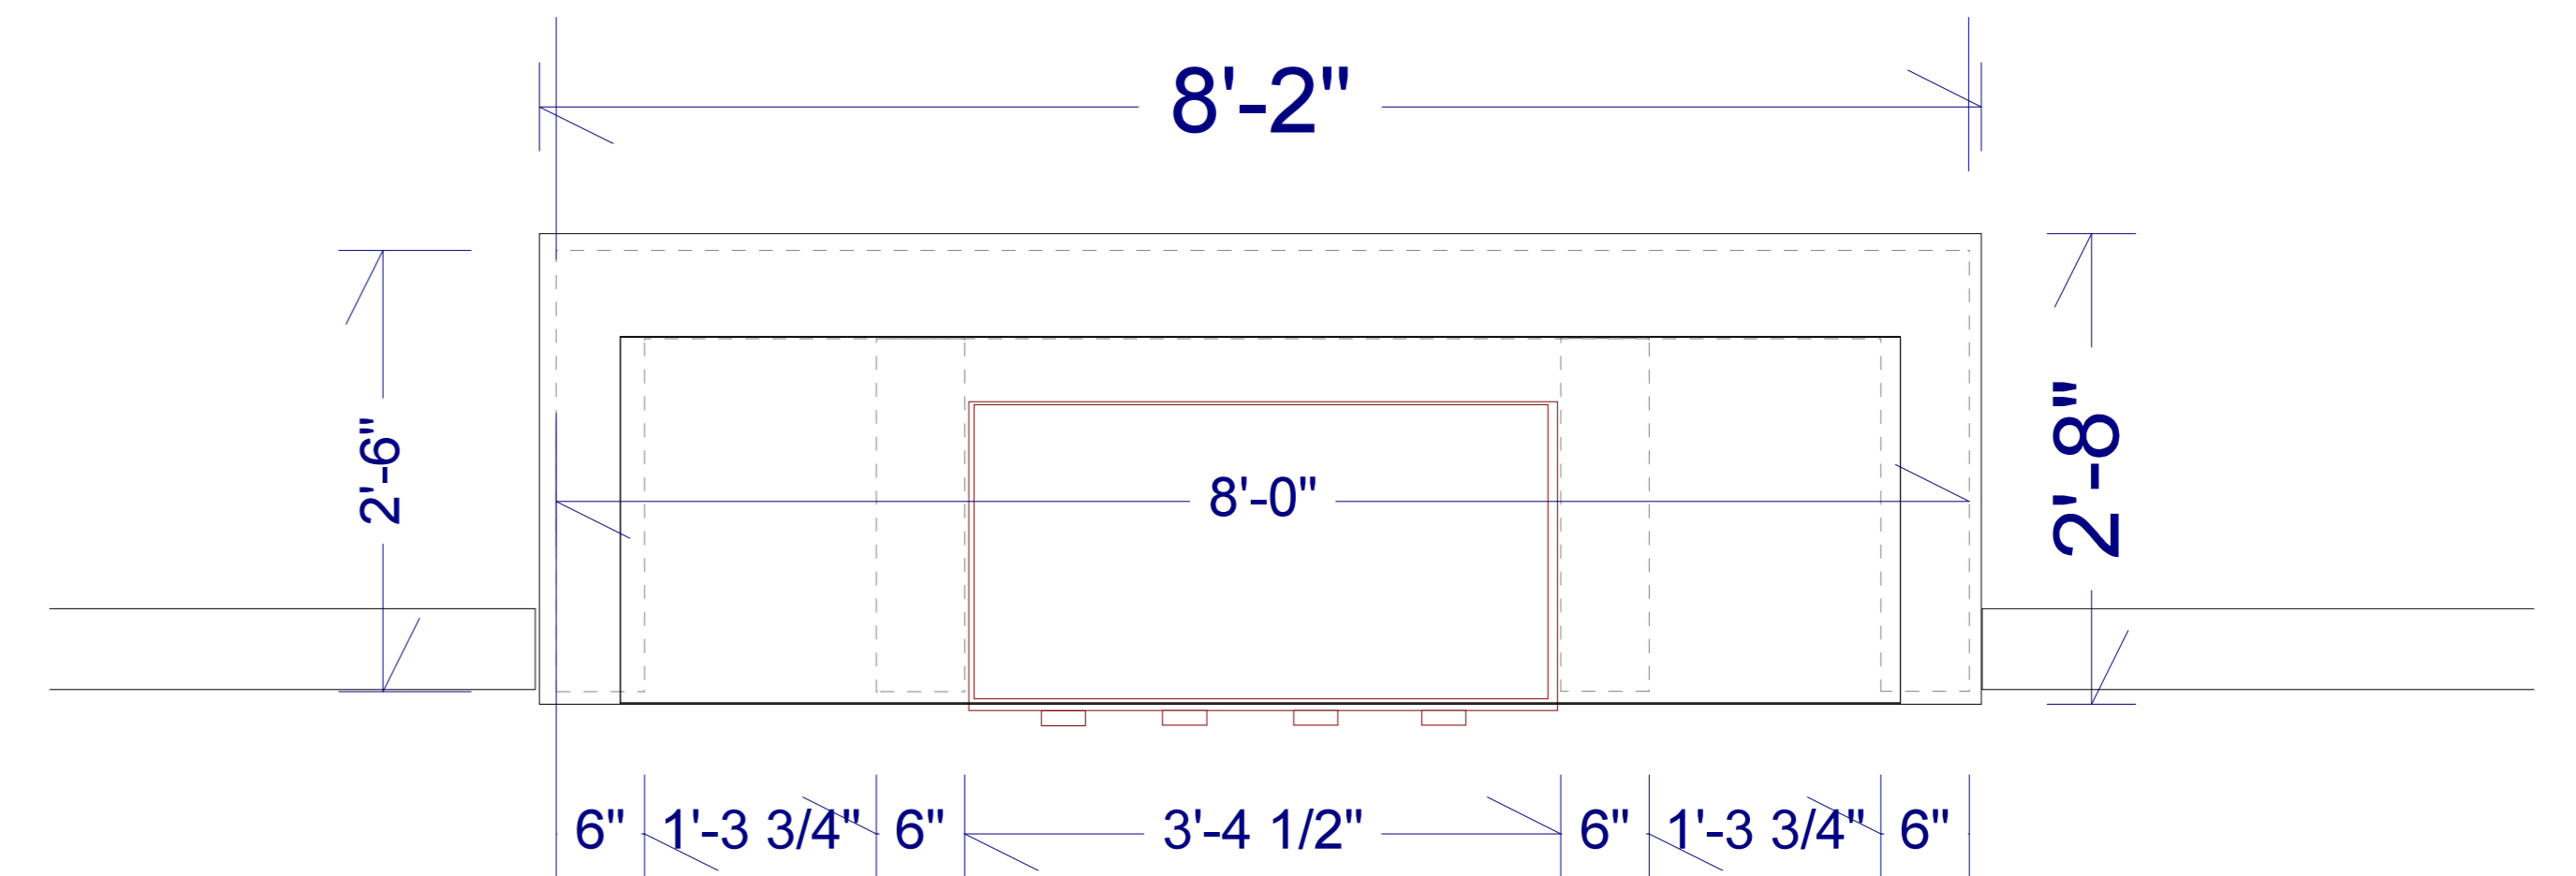

Plan - scale: 1/2" = 1'

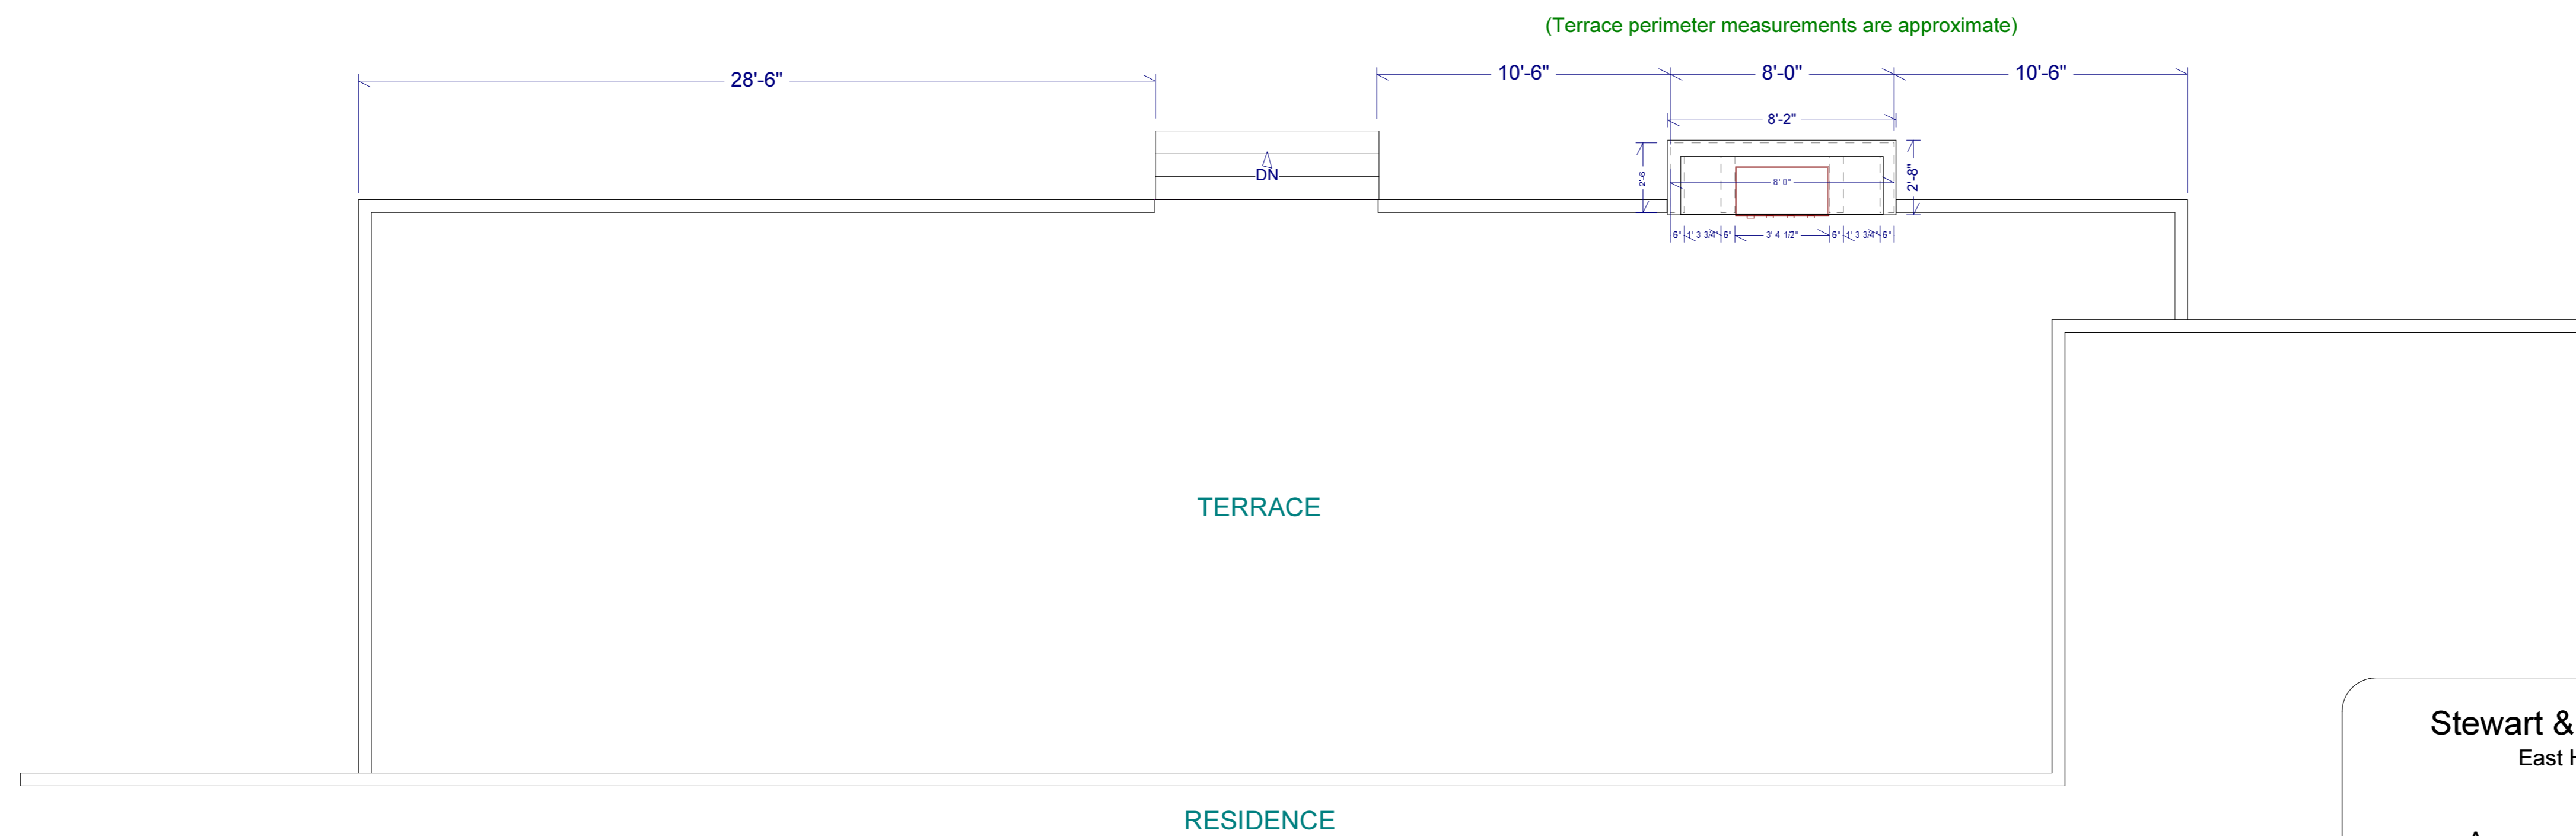

Site plan - scale: 1/8" = 1'

Stewart & Bonnie Lane
East Hampton, NY

Accessory Structures

Copyright (c) 2003 All rights reserved

David A. Webb, Inc.

Design, Drafting, Engineering,
General Contracting
516 - 982 - 8502

Date	Drawn by	Scale	Sheet
5/20/03	DW		