



Foundation

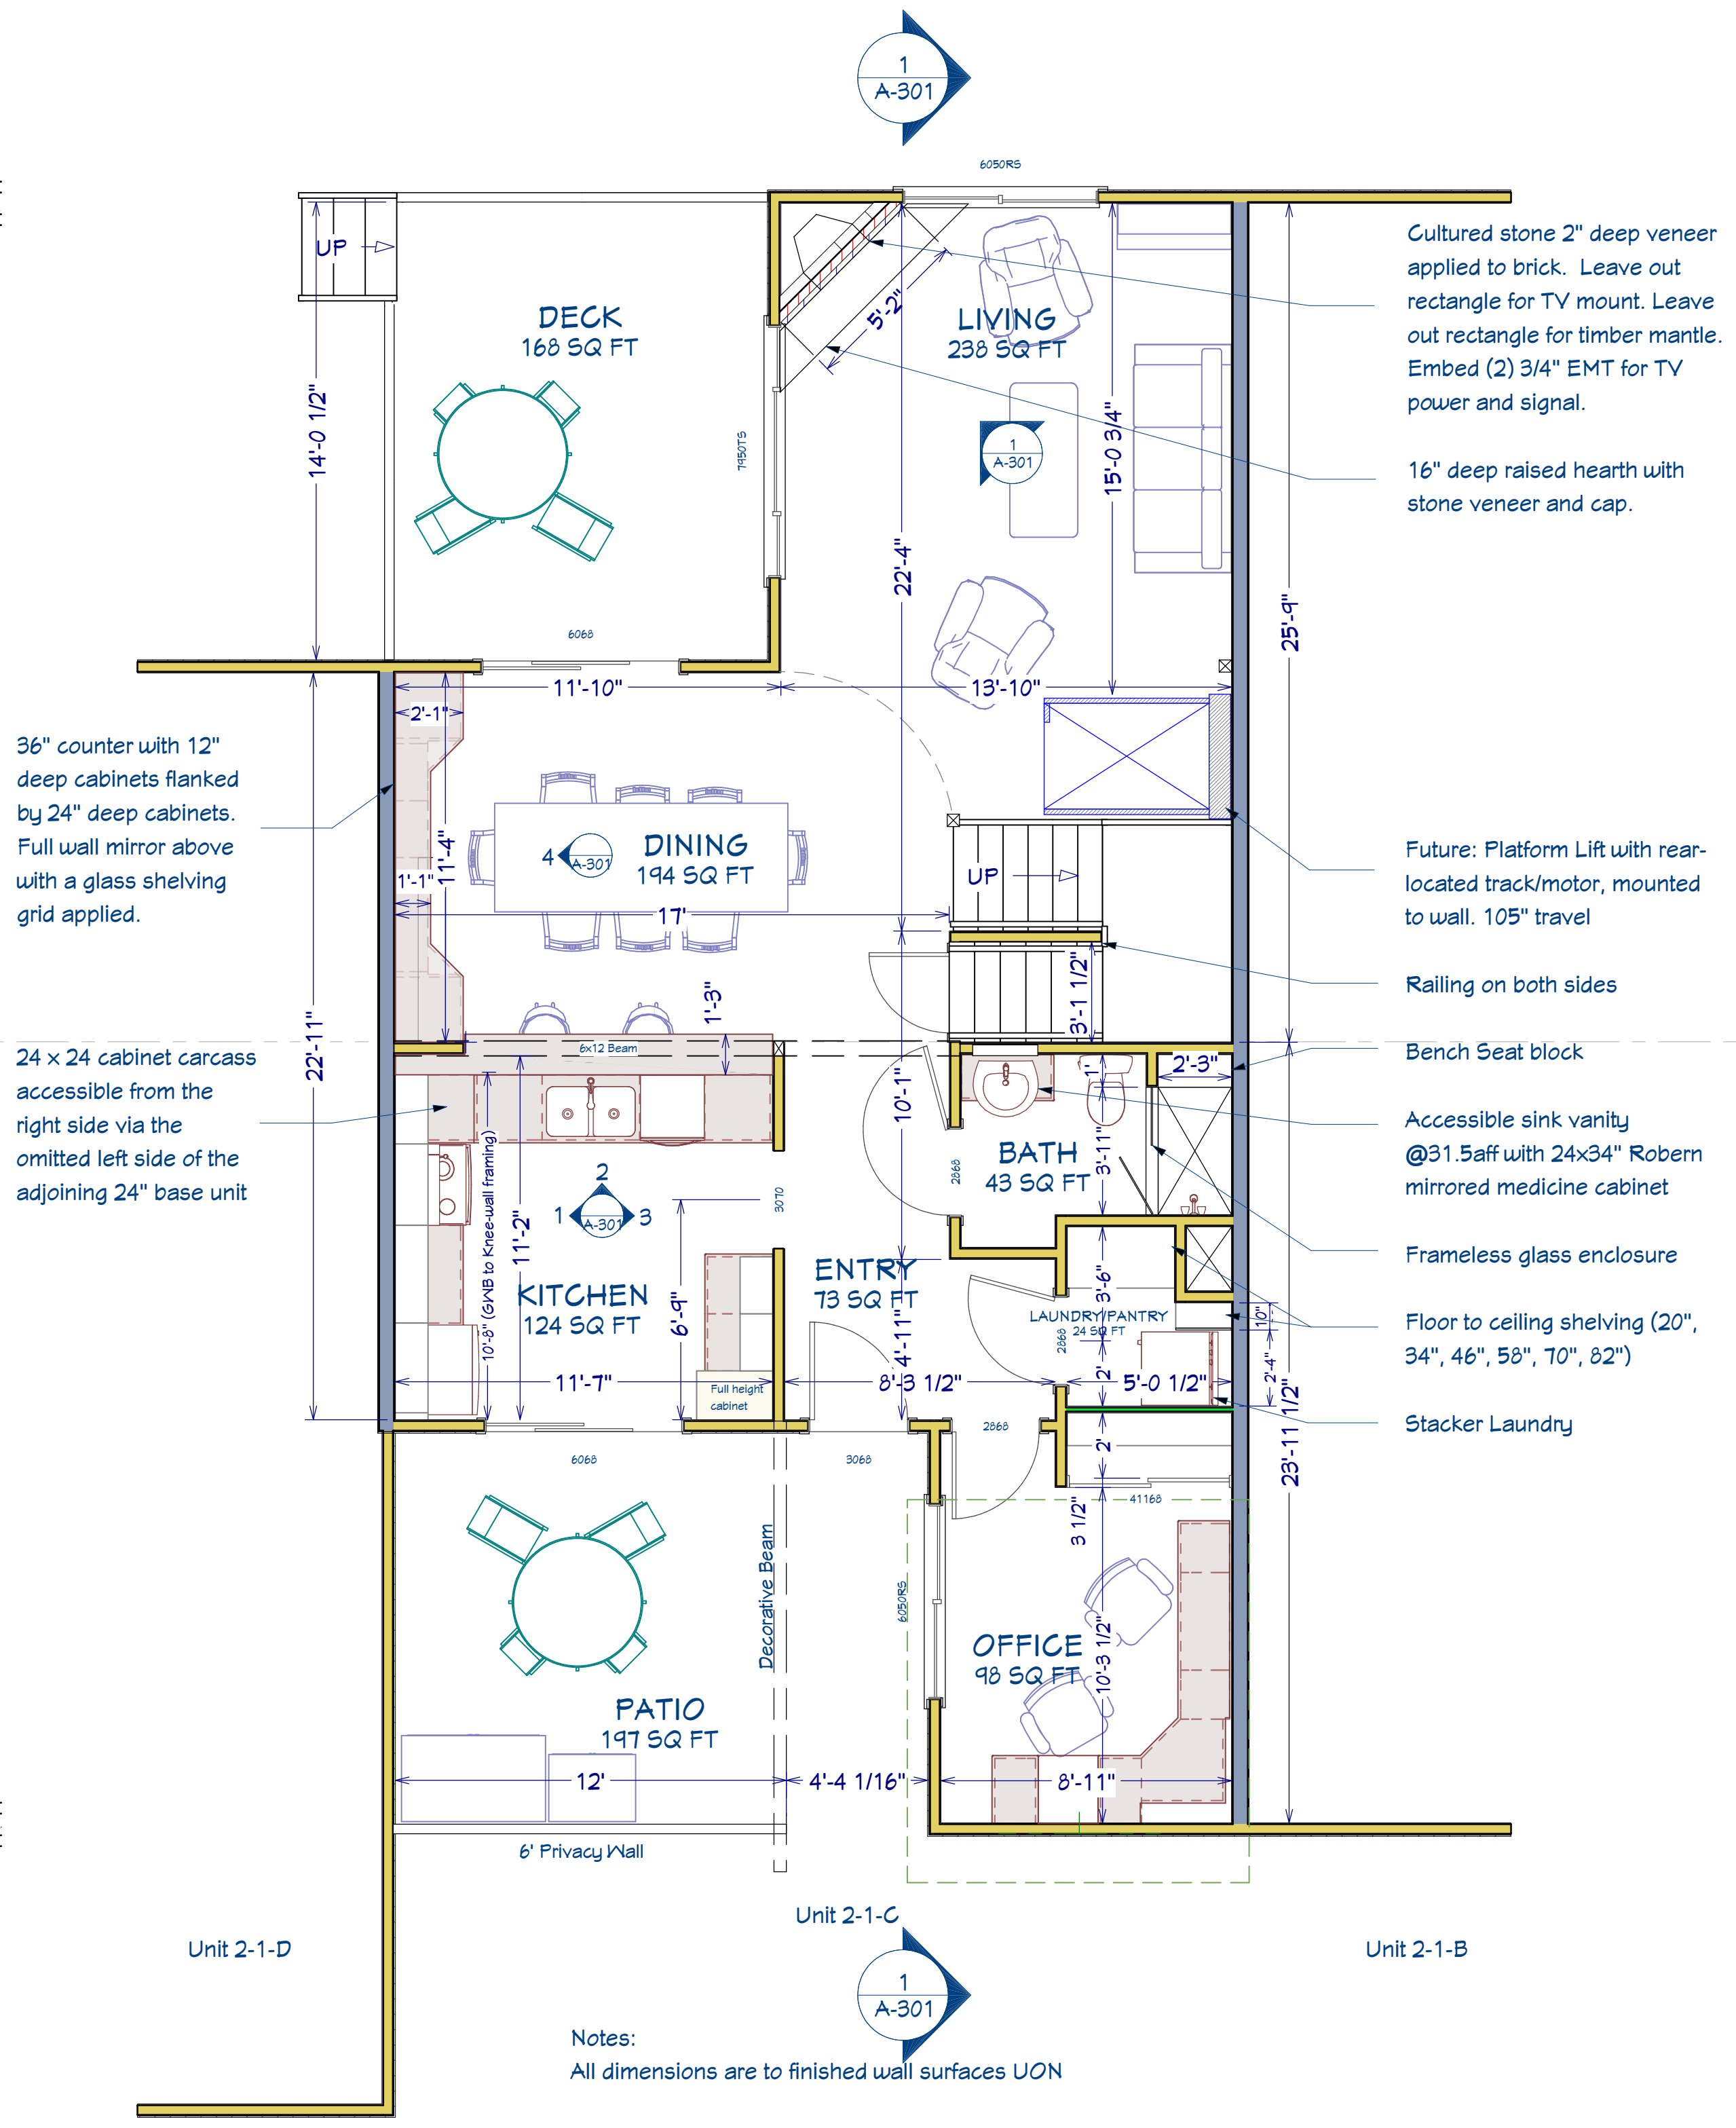

1st Floor

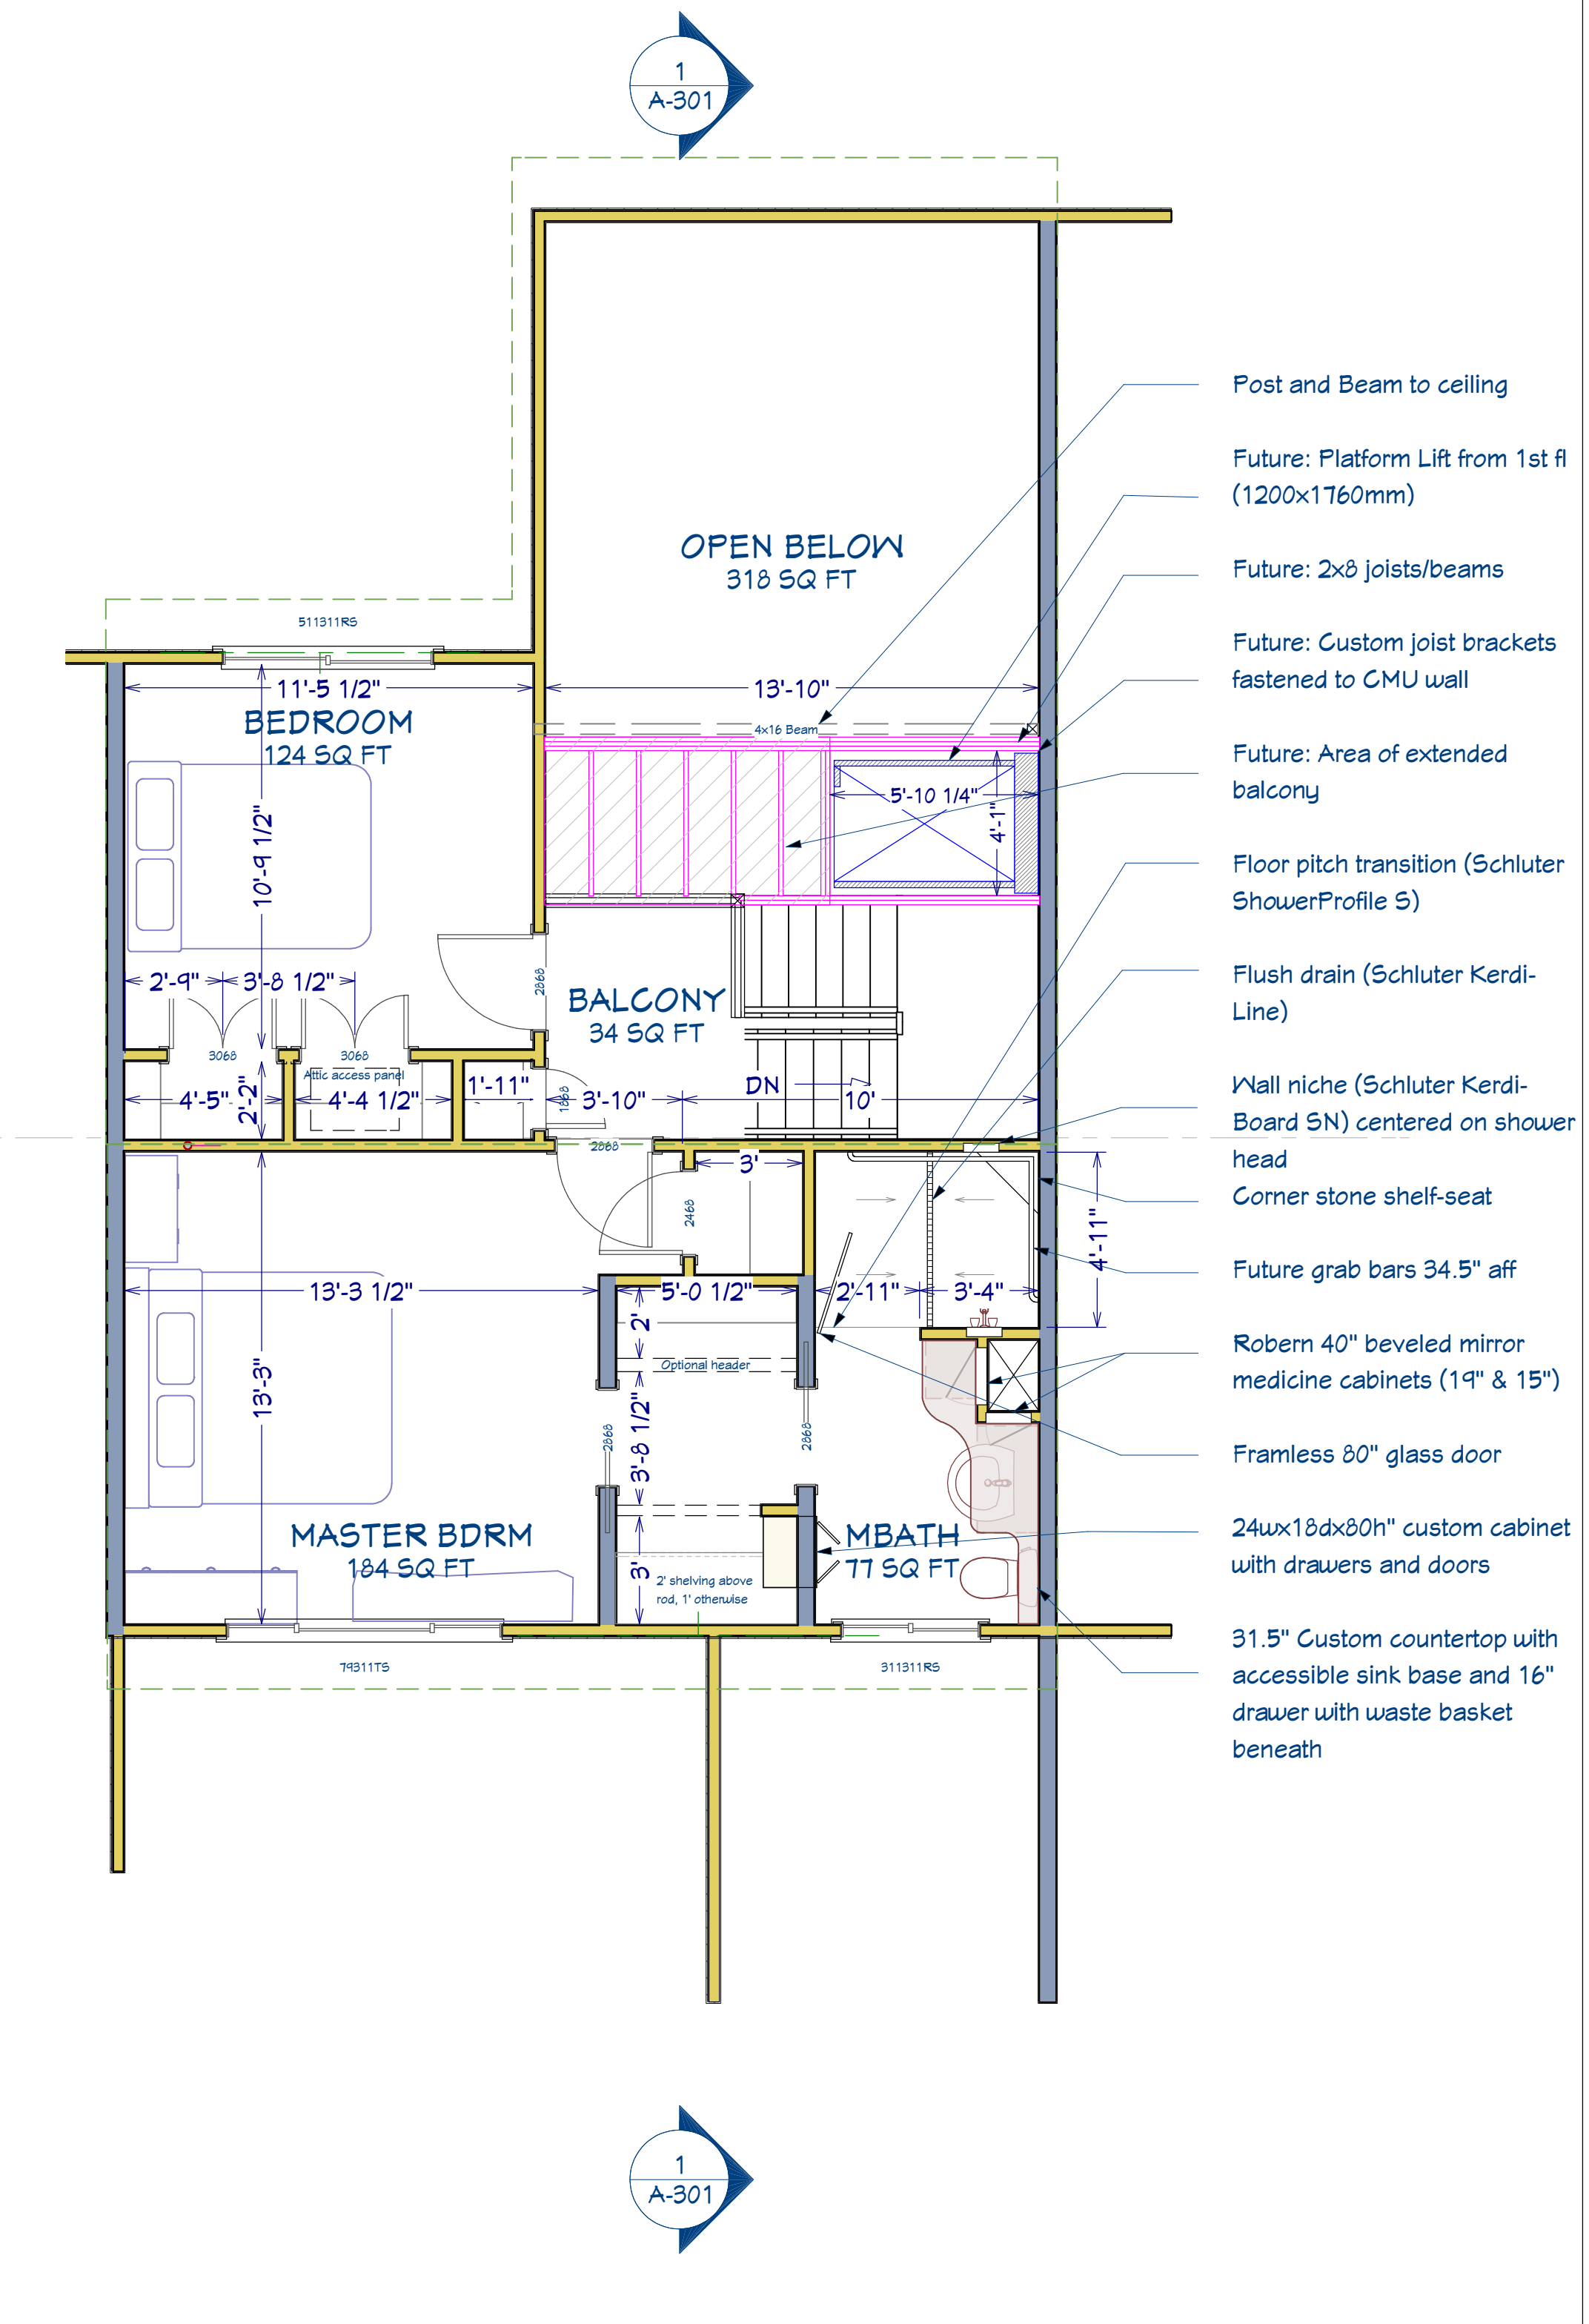

2nd Floor

Notes:
All dimensions are to finished wall surfaces UON

Recent Revision History

REV	DATE	DESCRIPTION
1	6/3/16	Initial Draw
4.1	6/13/16	Furniture FP details, accessibility
4.2	6/13/16	MBDRM door, cab details
5.0	6/13/16	Interior Elevations
5.1	6/23/16	1st bath entrance, CV locations
5.2	6/25/16	2nd fl Closet changes, N/D/D/R Cap

Copyright © 2016. All rights reserved.
Webb Builders, Inc.
Design and Construction
www.dwebbsite.com
516-982-9502


Webb's Condo
Renovations

Title:
Proposed Floor Plans


DATE:
6/25/2016

SCALE:
1/4" = 1'


SHEET:
A-100

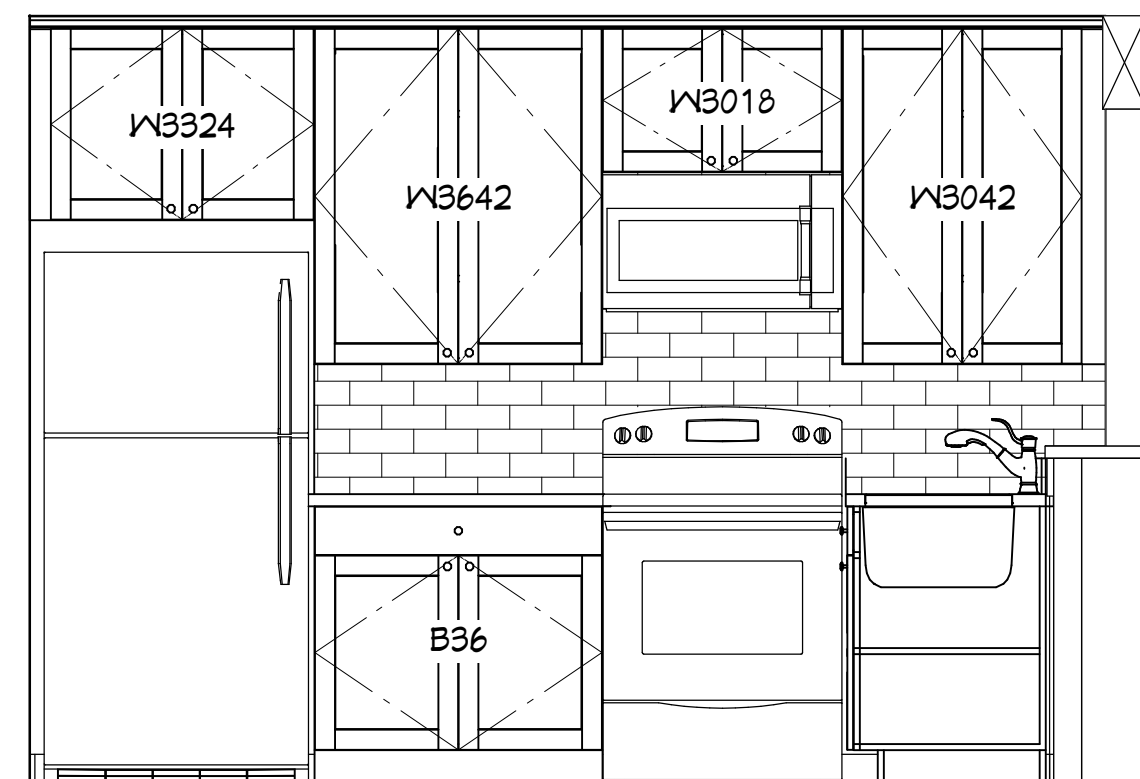


Elevation 1

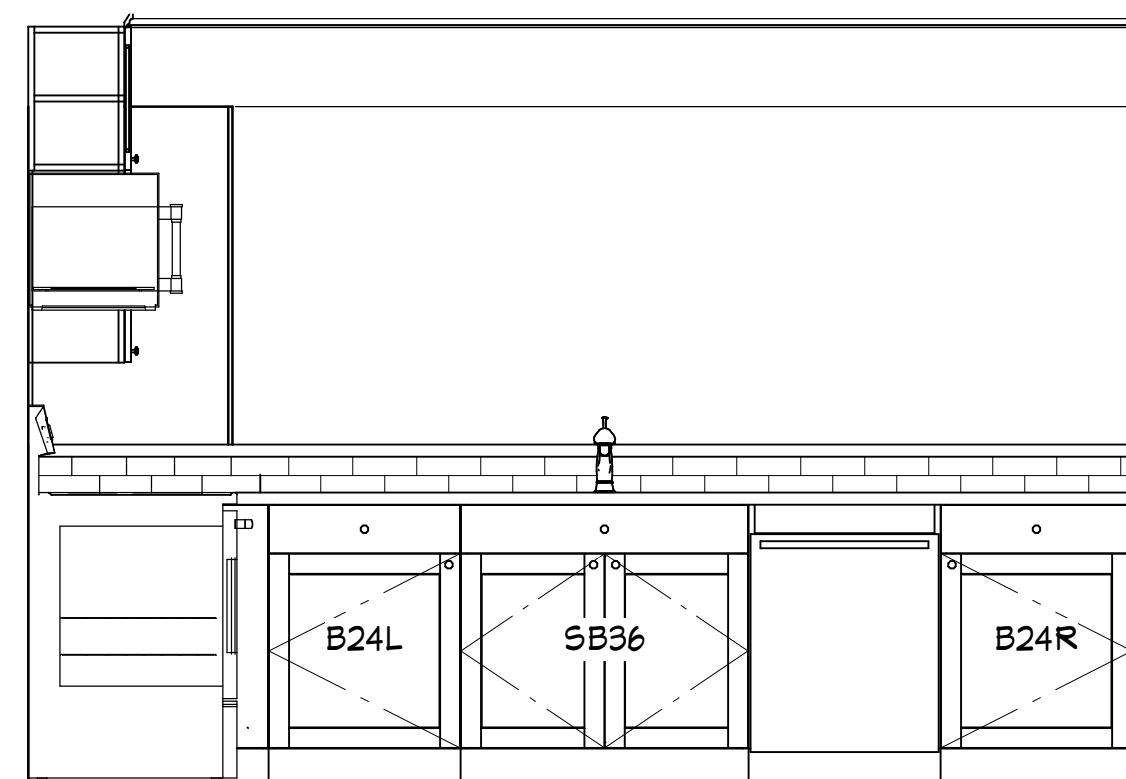


Elevation 2

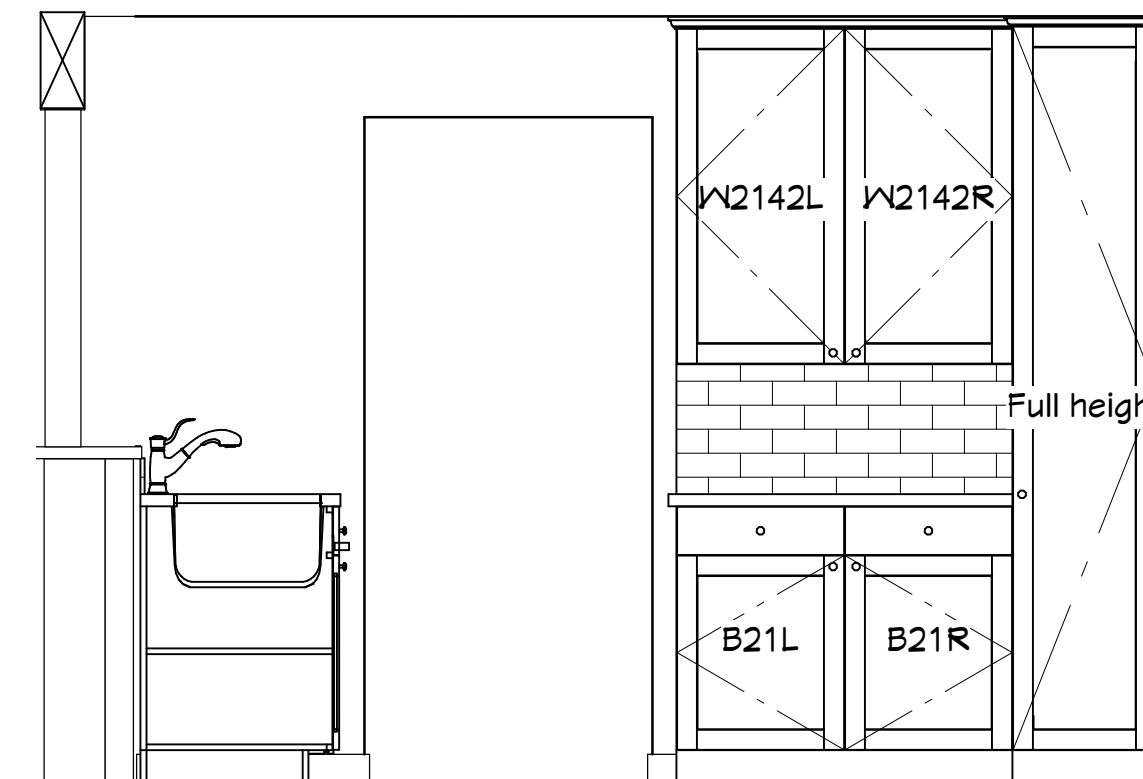

Elevation 3

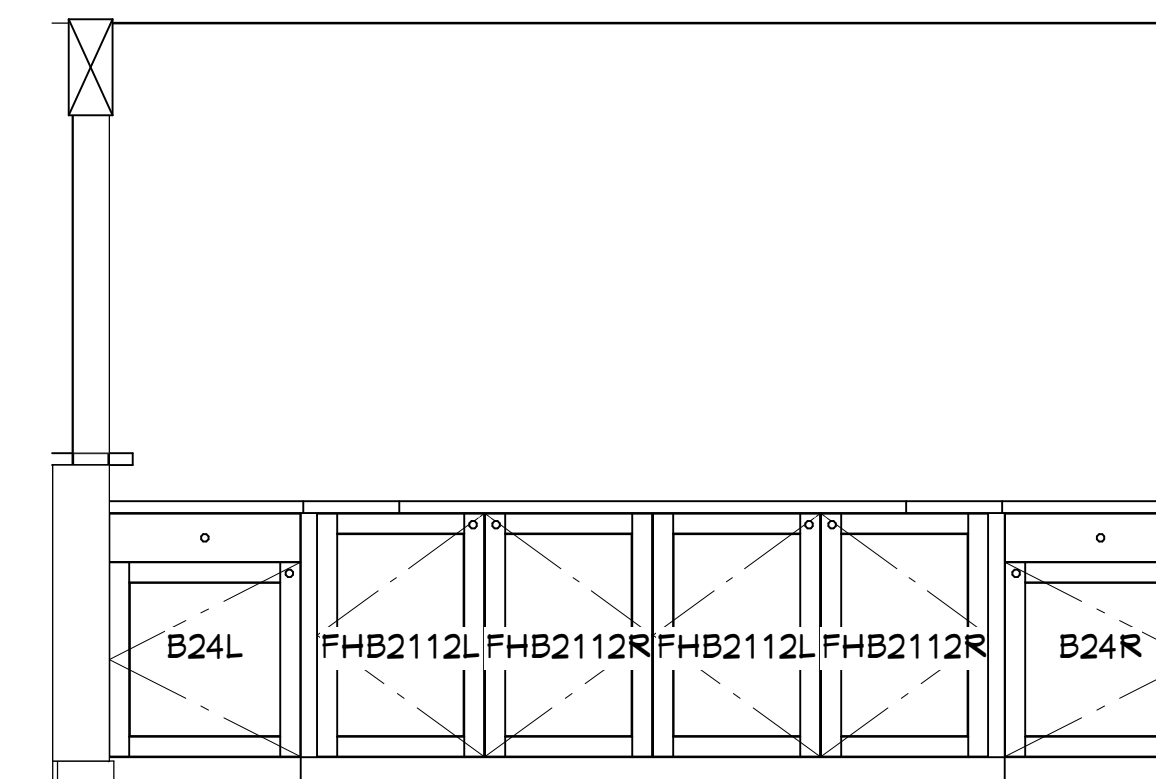

Elevation 4

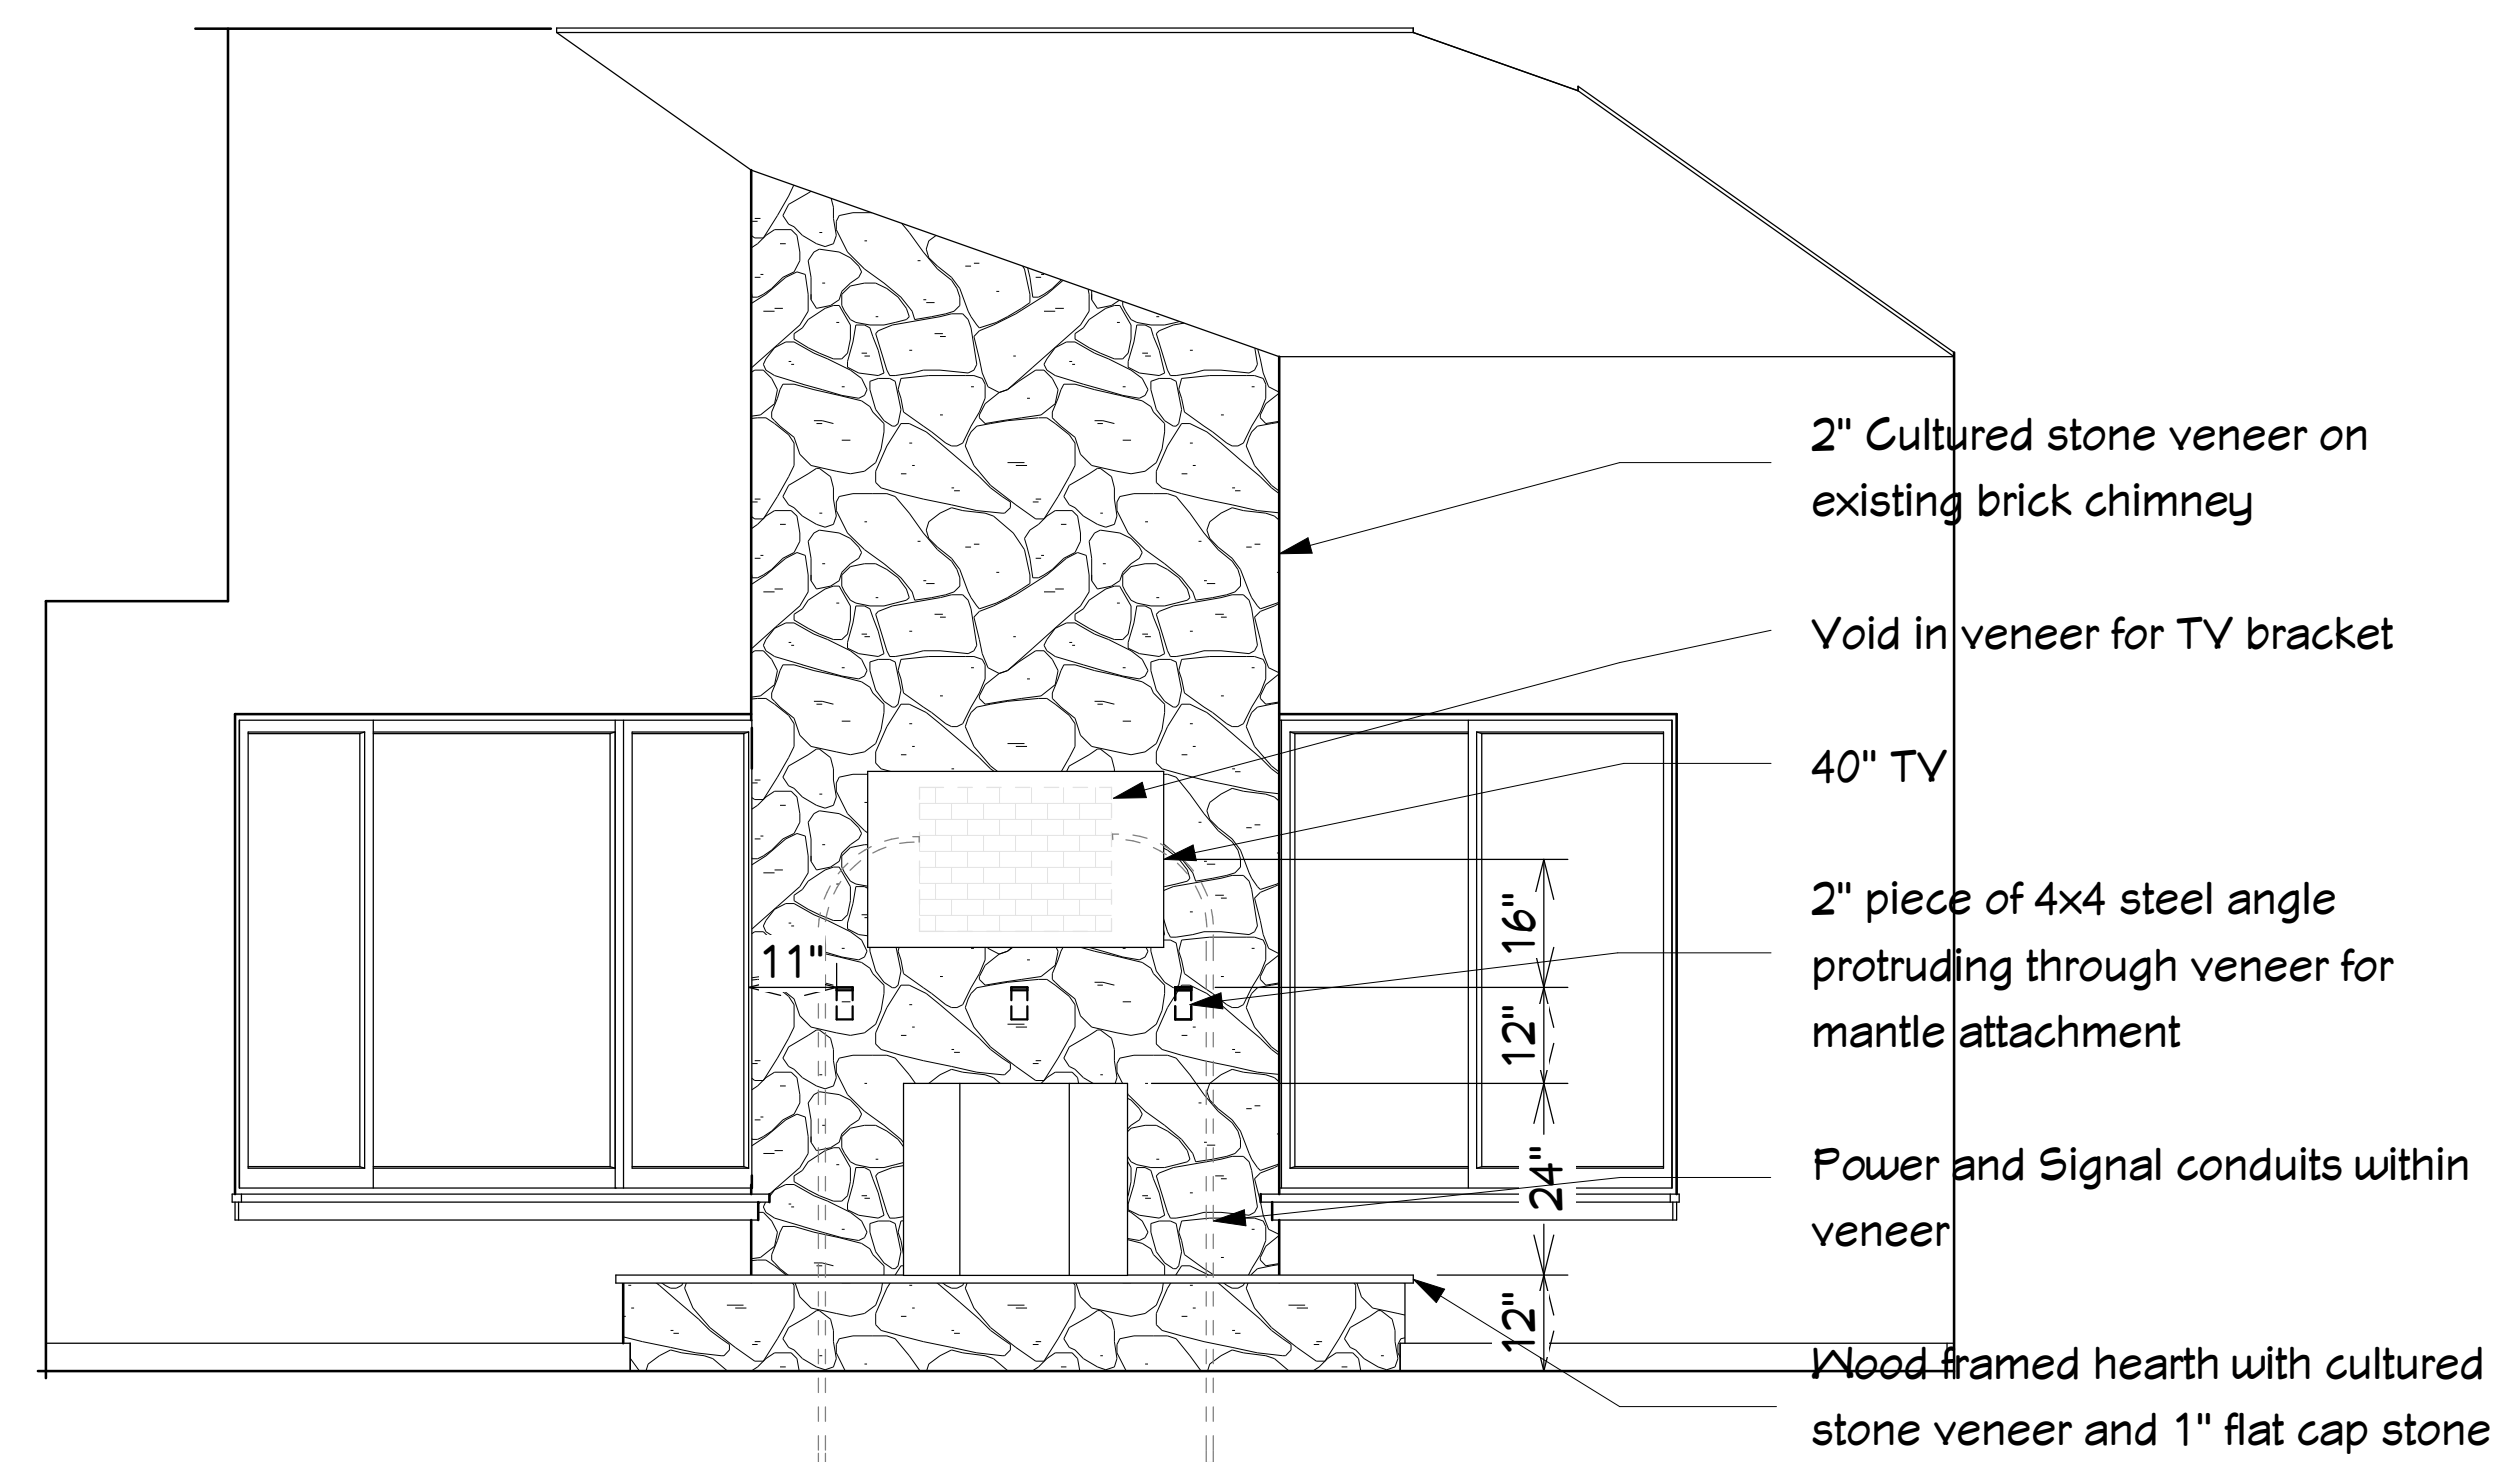

Fireplace elevation

REV	DATE	DESCRIPTION
1	6/3/16	Initial Draw
4.1	6/13/16	Furniture FP details, accessibility
4.2	6/13/16	MBM floor, cab details
5.0	6/13/16	Interior Elevations
5.1	6/23/16	1st bath entrance, CV locations
5.2	6/25/16	2nd fl closet changes, N/D/R cap

Copyright © 2016. All rights reserved.
Webb Builders, Inc.
 Design and Construction
www.dwebbsite.com
 516-482-8502

Webb's Condo
 Renovations

Interior Elevations

Title:


DATE:

6/25/2016

SCALE:

SHEET:

A-300

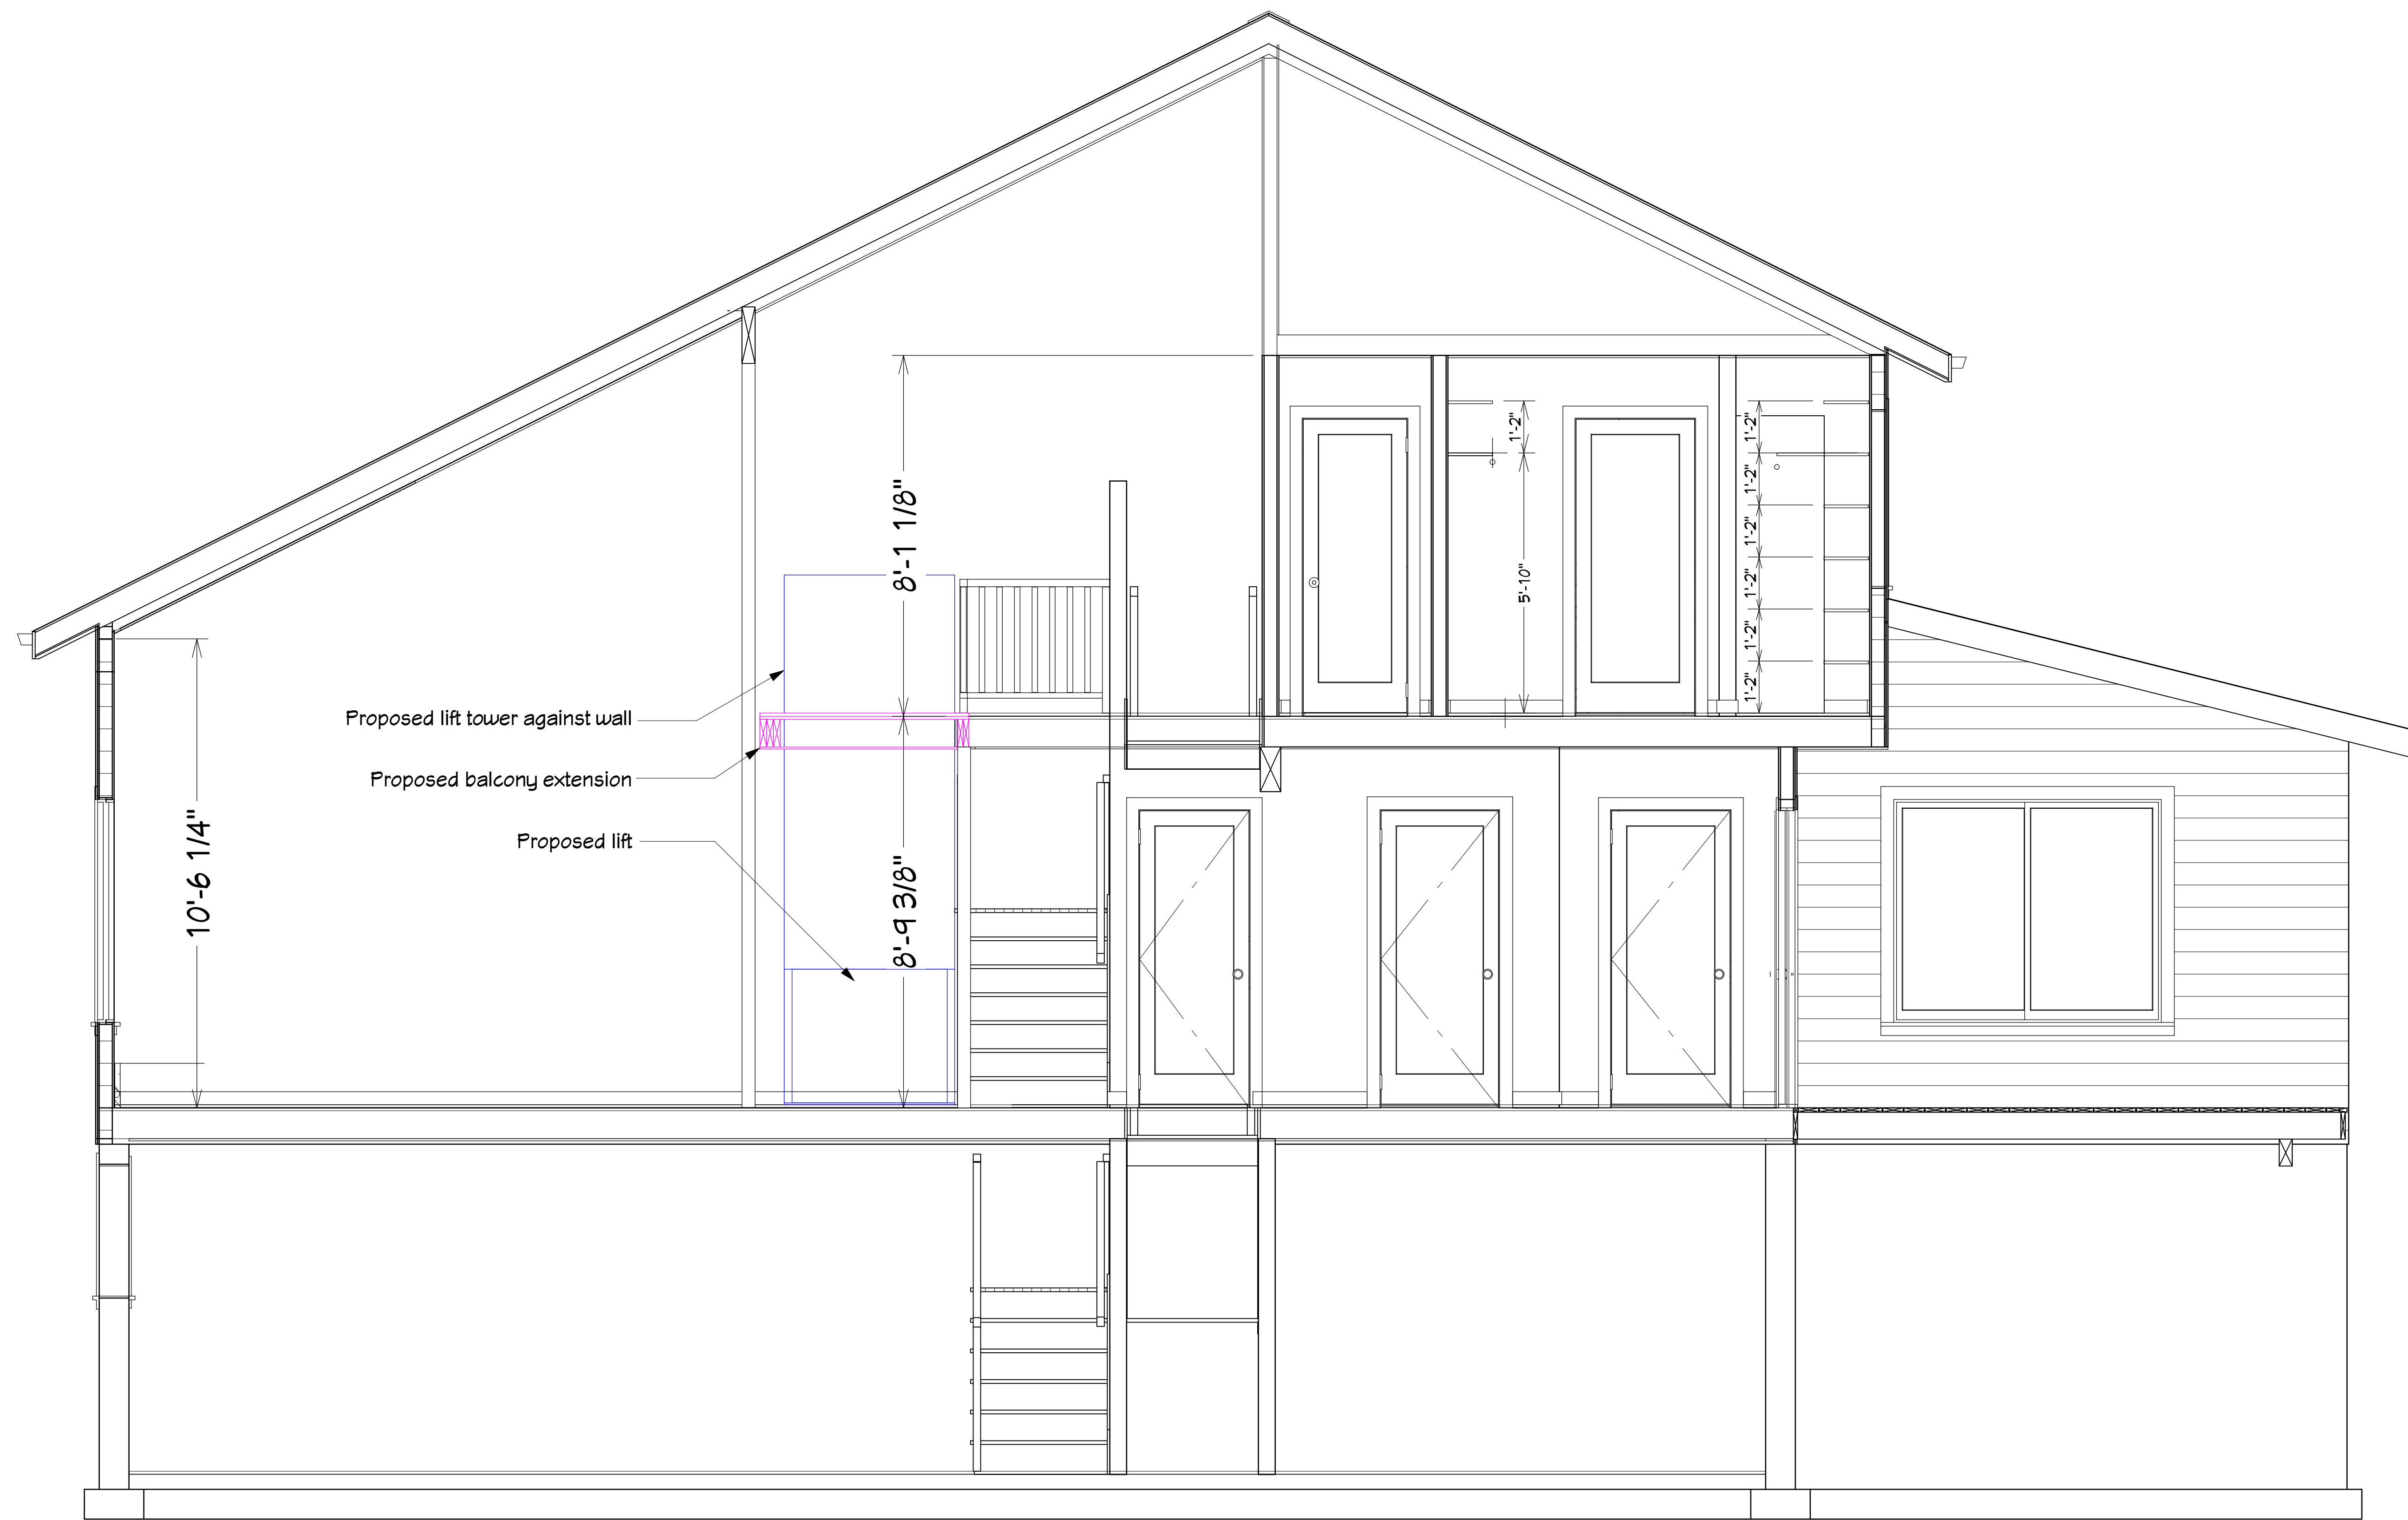

Proposed lift tower against wall
 Proposed balcony extension
 Proposed lift

Section 1 Scale: 1/2" = 1'

REV	DATE	DESCRIPTION
1	6/3/16	Initial Draw
4.1	6/13/16	Furniture, FP details, accessibility
4.2	6/13/16	MB, trim, door, cab details
5.0	6/13/16	Interior Elevations
5.1	6/23/16	1st bath entrance, CV locations
5.2	6/25/16	2nd fl closet changes, RIFDR cap

Copyright © 2016. All rights reserved.
Webb Builders, Inc.
 Design and Construction
www.dwebb-site.com
 516-482-8502

Webb's Condo
 Renovations

Sections

Title:

DATE:
6/25/2016

SCALE:

SHEET:
A-301

Note: 100% scale when printed on ARCH D. 50% scale on ARCH B.