


2 Piece Desk Unit

Van De Bovenkamp / Cedering Residence 93 Merchants Path, Bridgehampton, NY Office Furniture		David A. Webb, Inc. Design, Drafting, Engineering, General Contracting 516 - 982 - 8502		
Desk Front Perspective	Date	Drawn by	Scale	Sheet
	8/15/02	DW		

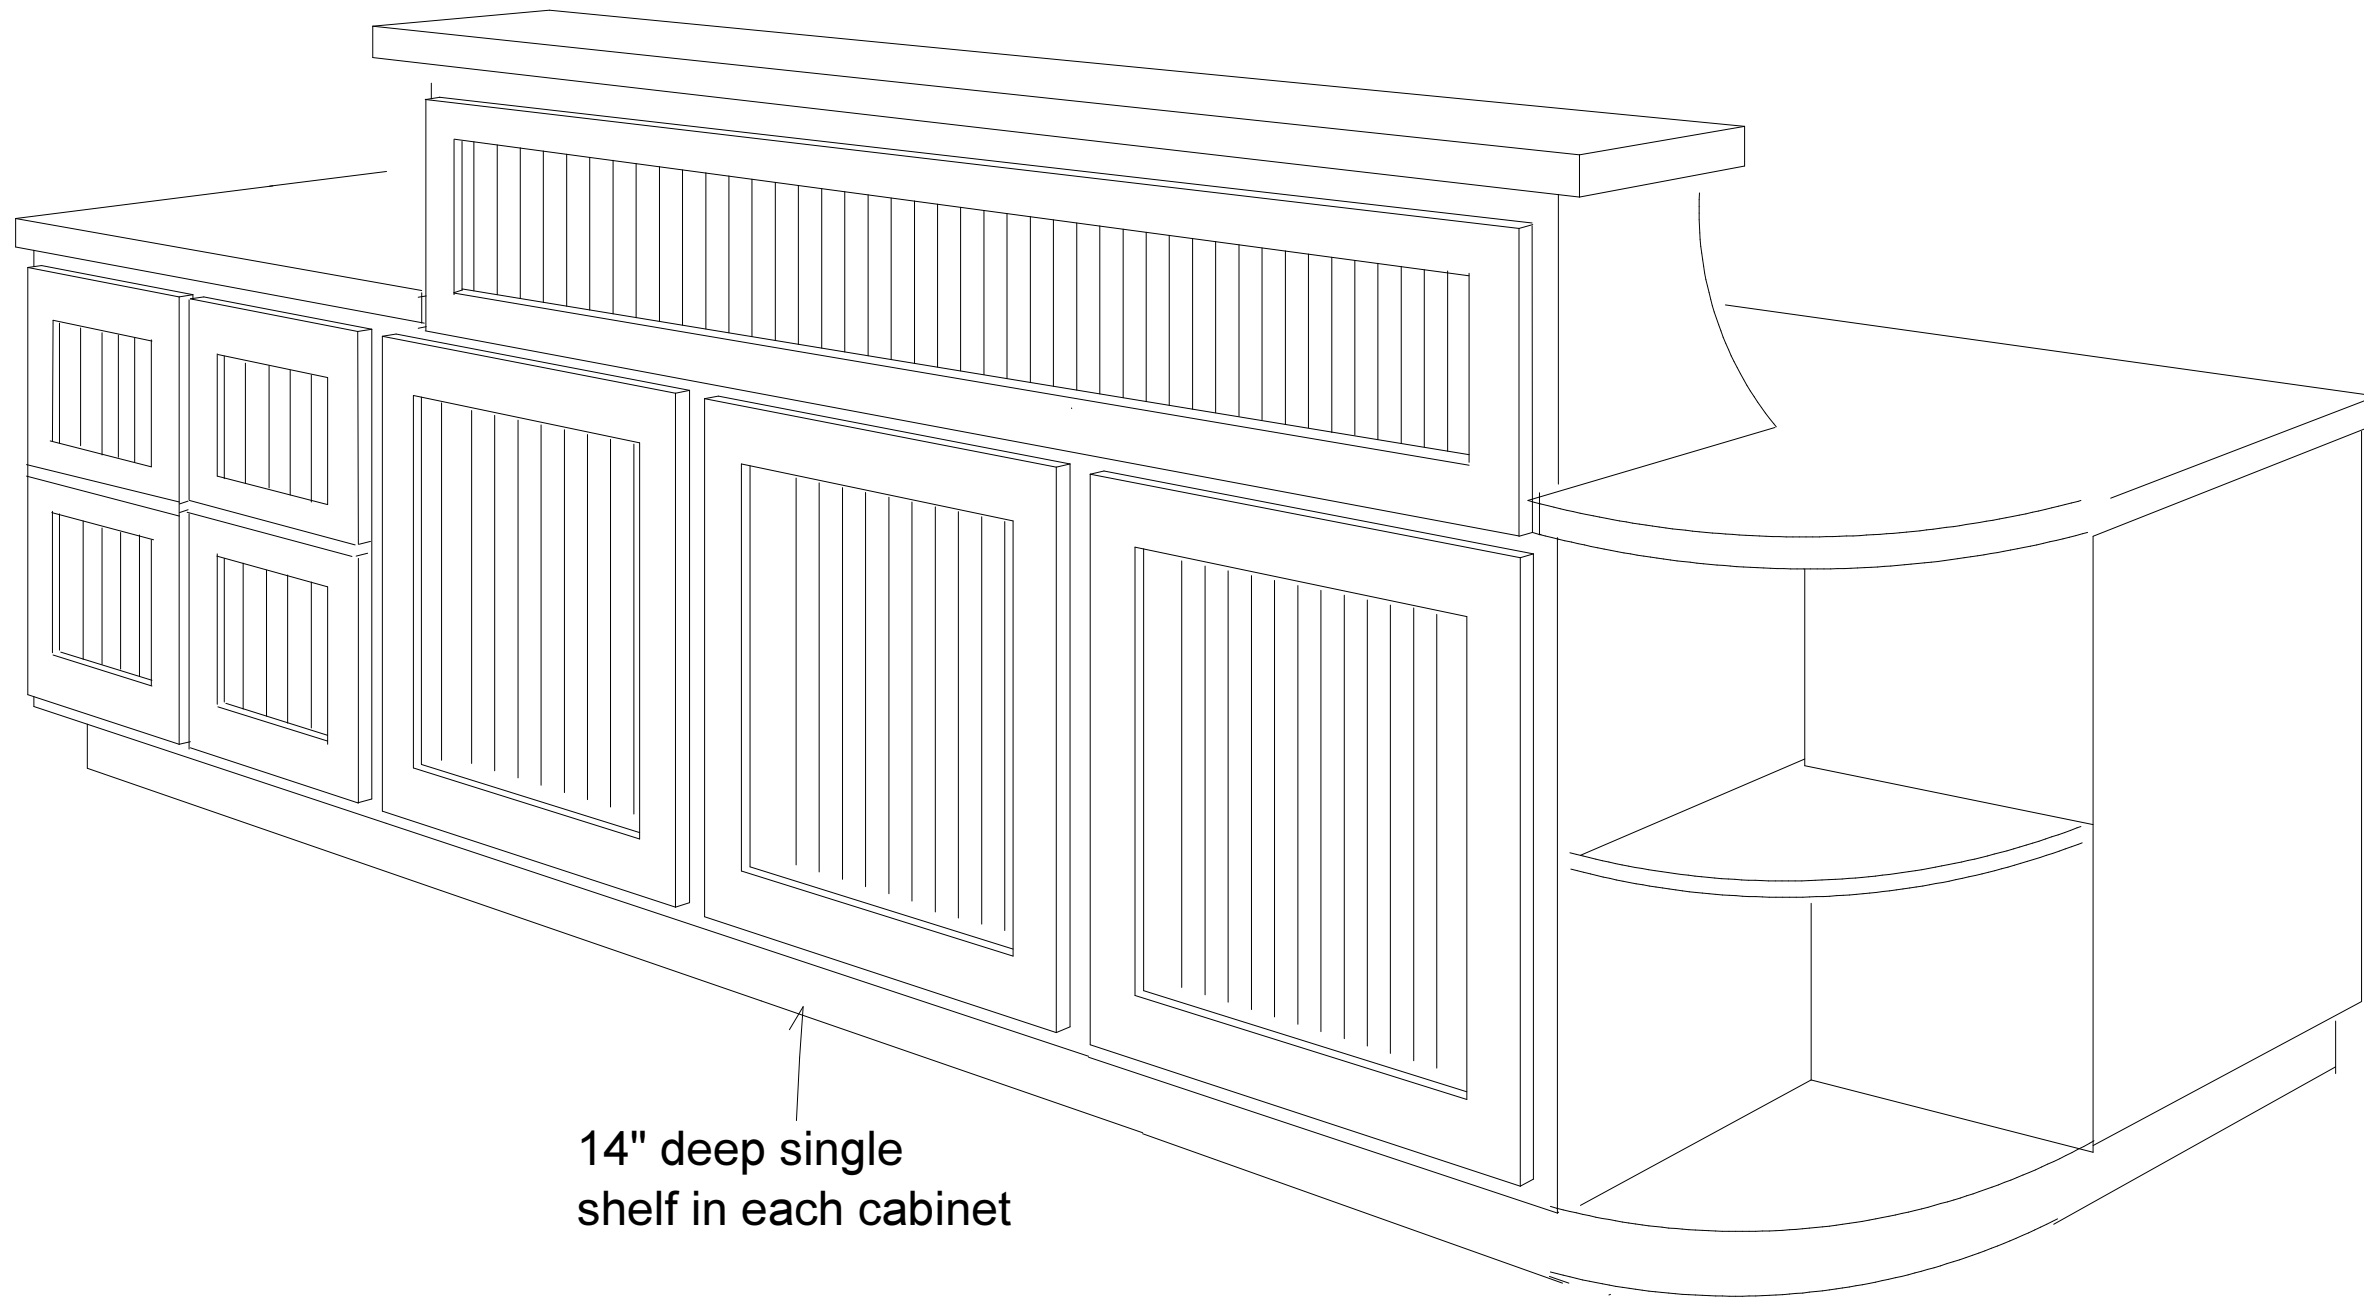

14" deep single
shelf in each cabinet


2 Piece Desk Unit

Van De Bovenkamp /
Cedering Residence
93 Merchants Path, Bridgehampton, NY
Office Furniture


David A. Webb, Inc.
Design, Drafting, Engineering,
General Contracting
516 - 982 - 8502

Desk Back Perspective

Date	Drawn by	Scale	Sheet
8/15/02	DW		

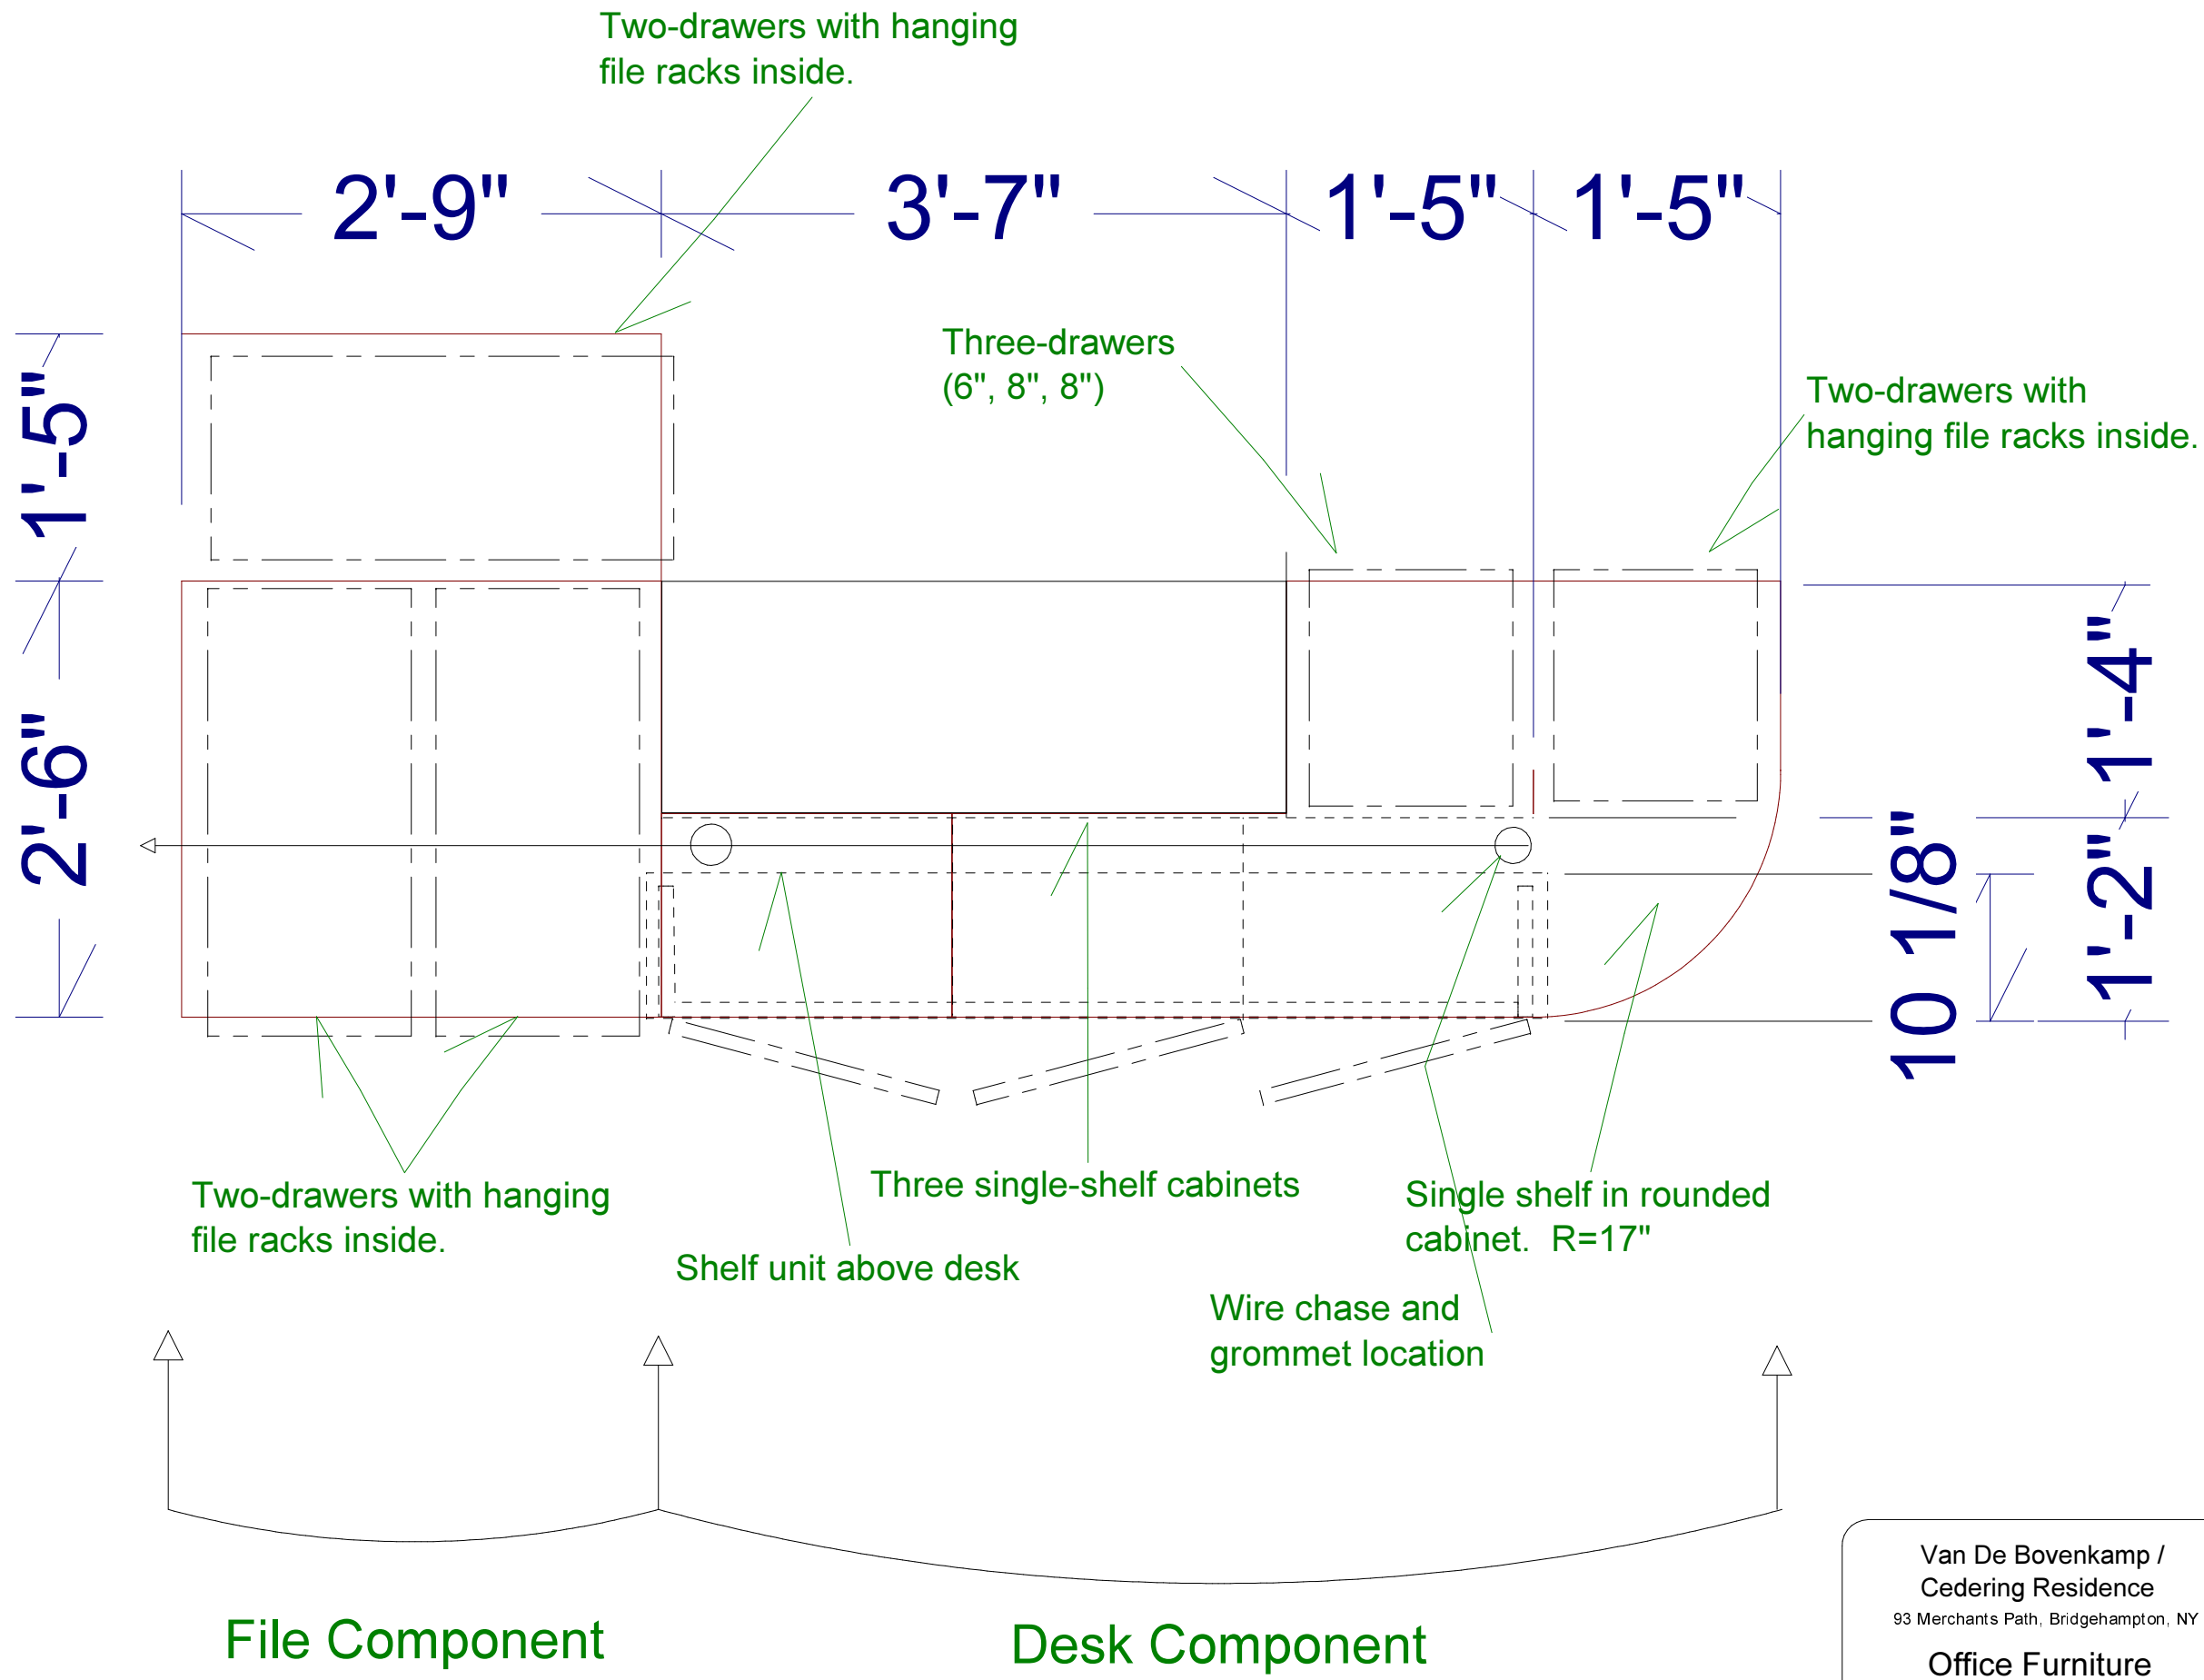

Van De Bovenkamp / Cedering Residence 93 Merchants Path, Bridgehampton, NY Office Furniture	David A. Webb, Inc. Design, Drafting, Engineering, General Contracting 516 - 982 - 8502			
	Date	Drawn by	Scale	Sheet
Desk Detail	8/15/02	DW		

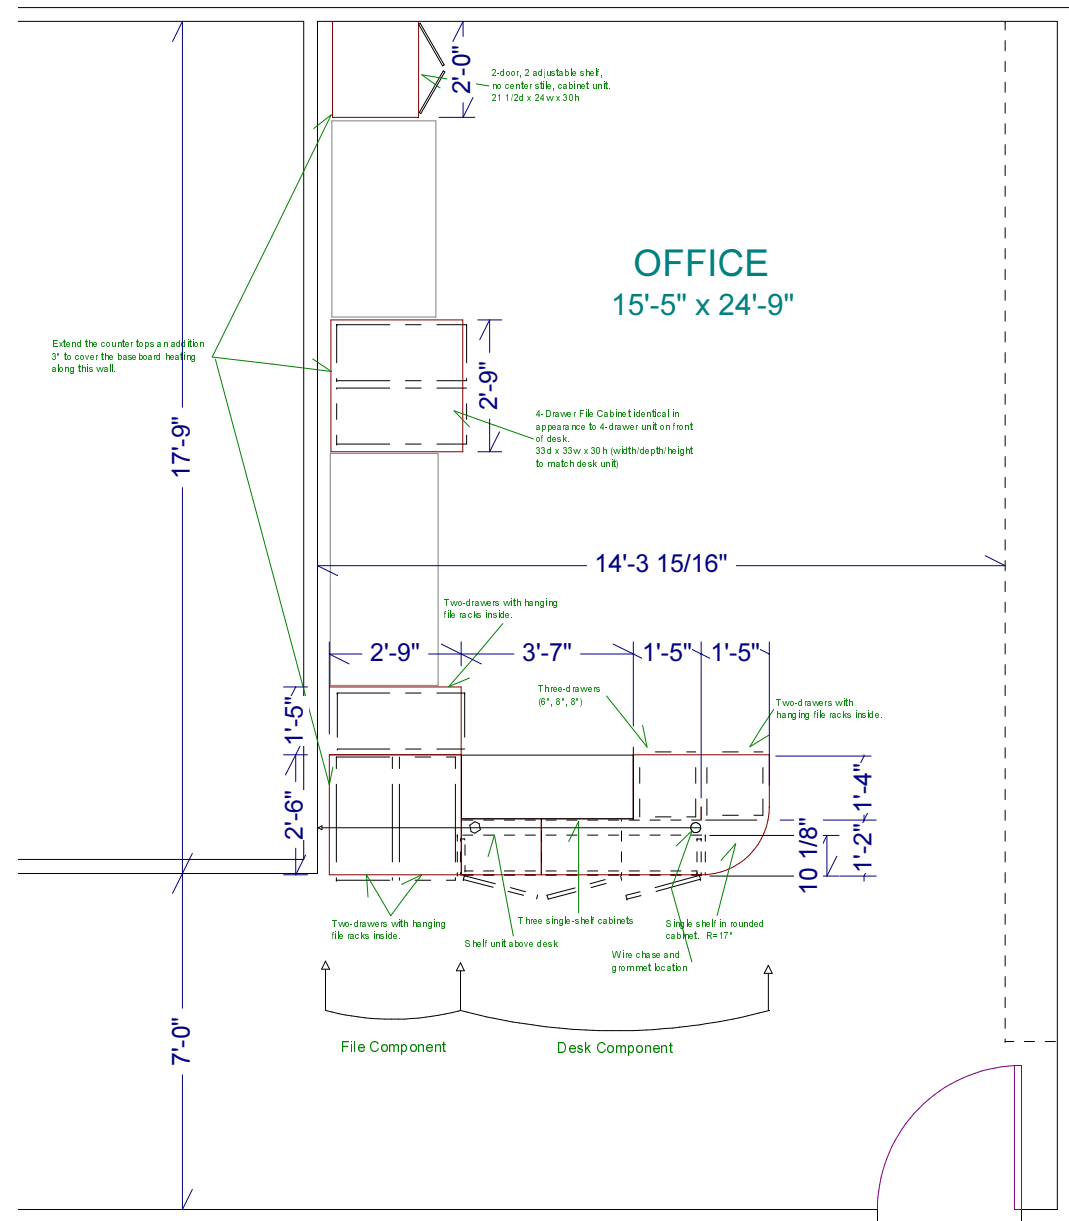

Details:

-Birch plywood box construction

-Doors, Drawers & False panels are Maple frame with 1/4" beaded plywood insets (wainscotting).

-Counters are mohogany plywood with 3/4" mohogany nosing (rounded on front desk edge, squared elsewhere).

-All surfaces are sprayed white satin except for the counter top which is to be clear poly.

-The Desk Components are attached, but separable (including the upper shelf component).

-The Desk has a wire chase underneath w/two counter grommets. Continues under Squared File Unit.

- Pulls TBD.

Van De Bovenkamp / Cedering Residence 93 Merchants Path, Bridgehampton, NY Office Furniture	David A. Webb, Inc. Design, Drafting, Engineering, General Contracting 516 - 982 - 8502			
	Date	Drawn by	Scale	Sheet
Office Floor Plan	8/15/02	DW		