



Garden Plan Scale: 1/4" = 1'

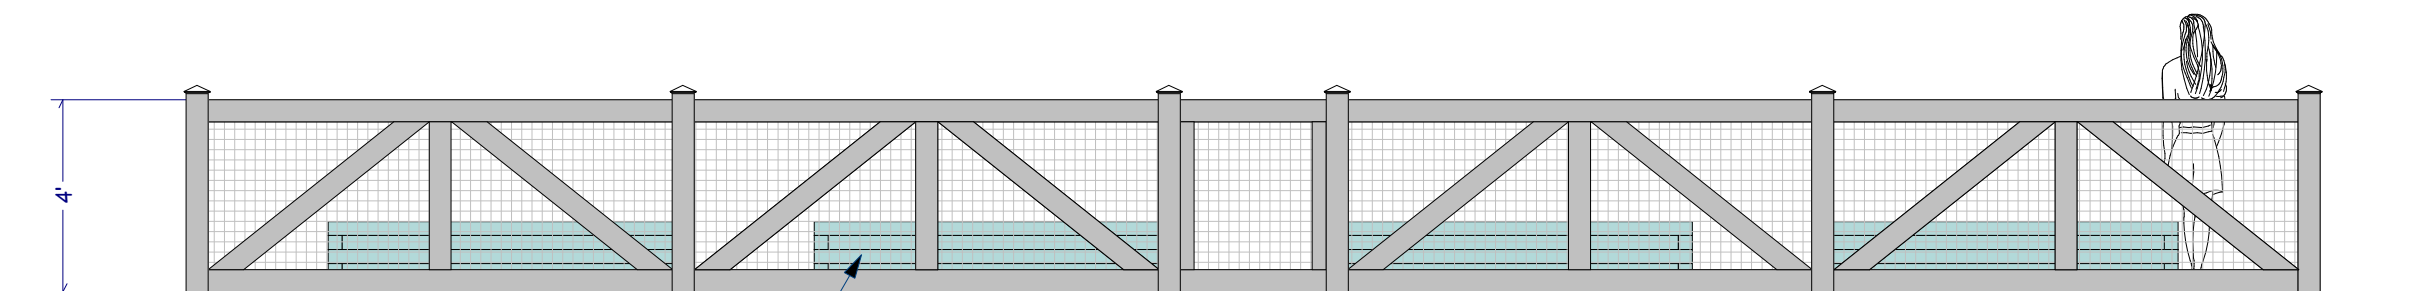

18" HIGH PLANTER BEDS

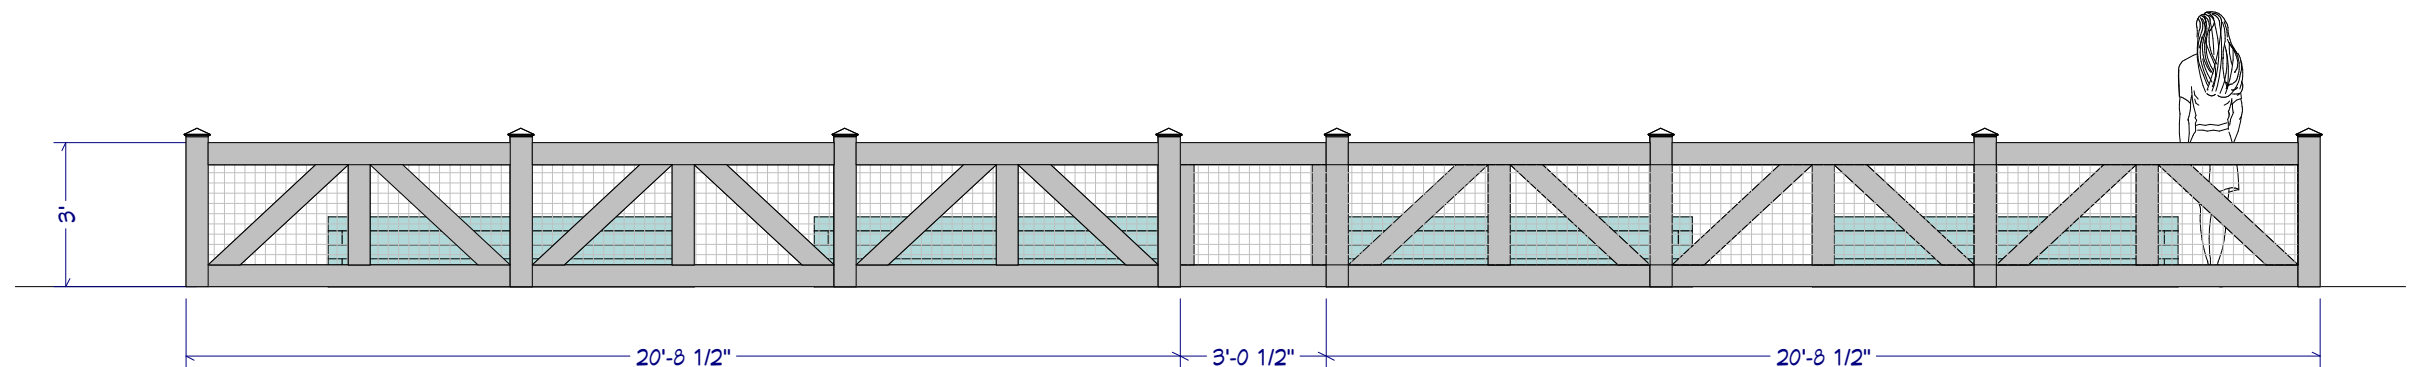

Garden Fence Options Scale: 1/2" = 1'

REV	DATE	DESCRIPTION
4	1/27/16	For Phase I Pricing
5	1/30/16	Misc Elec & Door Dls
6	2/10/16	M/Batt Window Dls
7	5/18/16	M/Batt Window Dls
8	4/4/17	Cabinet Dls
9	5/6/20	Garden Fence

Copyright © 2015 All rights reserved.
Webb Builders, Inc.
 Design and Construction
www.dwebb-site.com
 516-482-9502

Cohen Residence
 Renovations

Title:
 DATE:
 5/6/2020
 SCALE:
 SHEET: