


Foundation

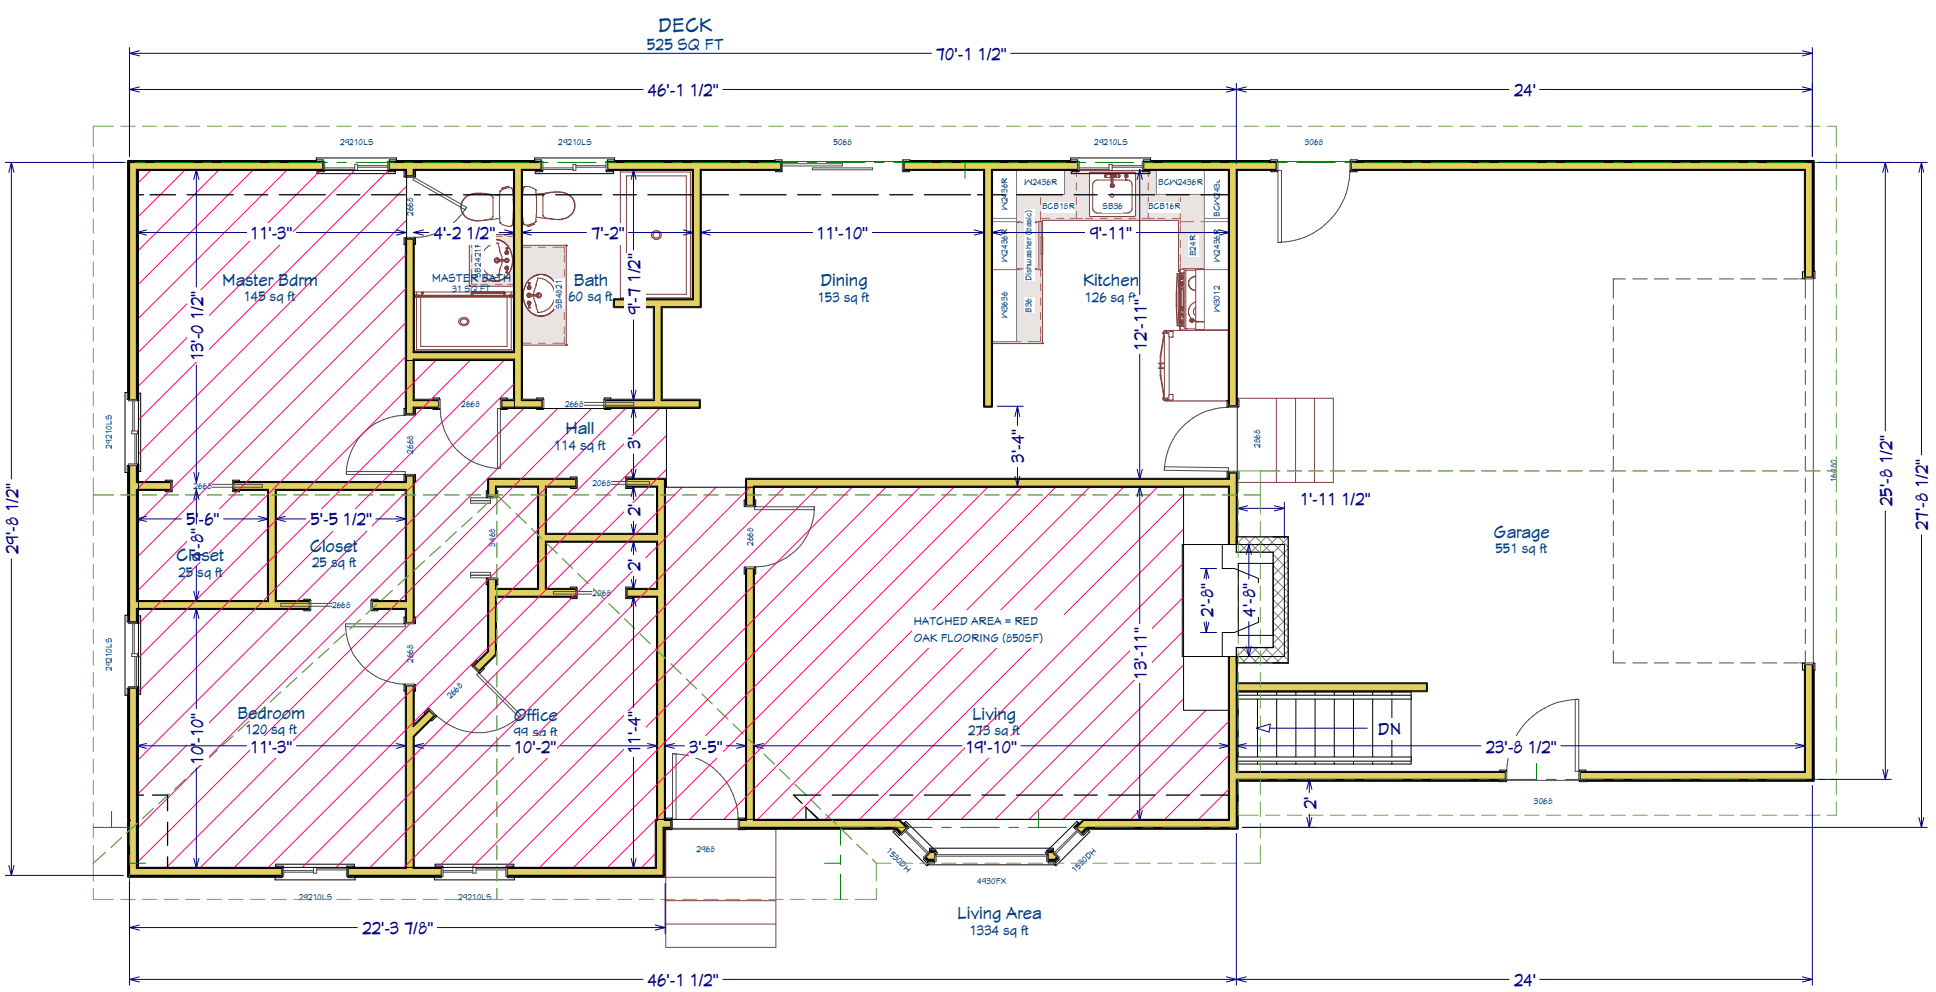

1st Floor

Layout Page Table			
Label	Title	Description	Comments
A-001	Existing FI Plans		
A-100	Proposed Plans		

All dimensions to be verified in field

Note: 100% scale when printed on ARCH D. 50% scale on ARCH B.

REV	DATE	DESCRIPTION	Initial
1.0	9/12/19		

Engineering: **TBD**  
 Design: **Webb Builders, Inc.**  
 516-482-9502



147 Hewlett Ave

Existing FI Plans


DATE: 9/16/2019

SCALE: 1/4" = 1'

SHEET: **A-001**

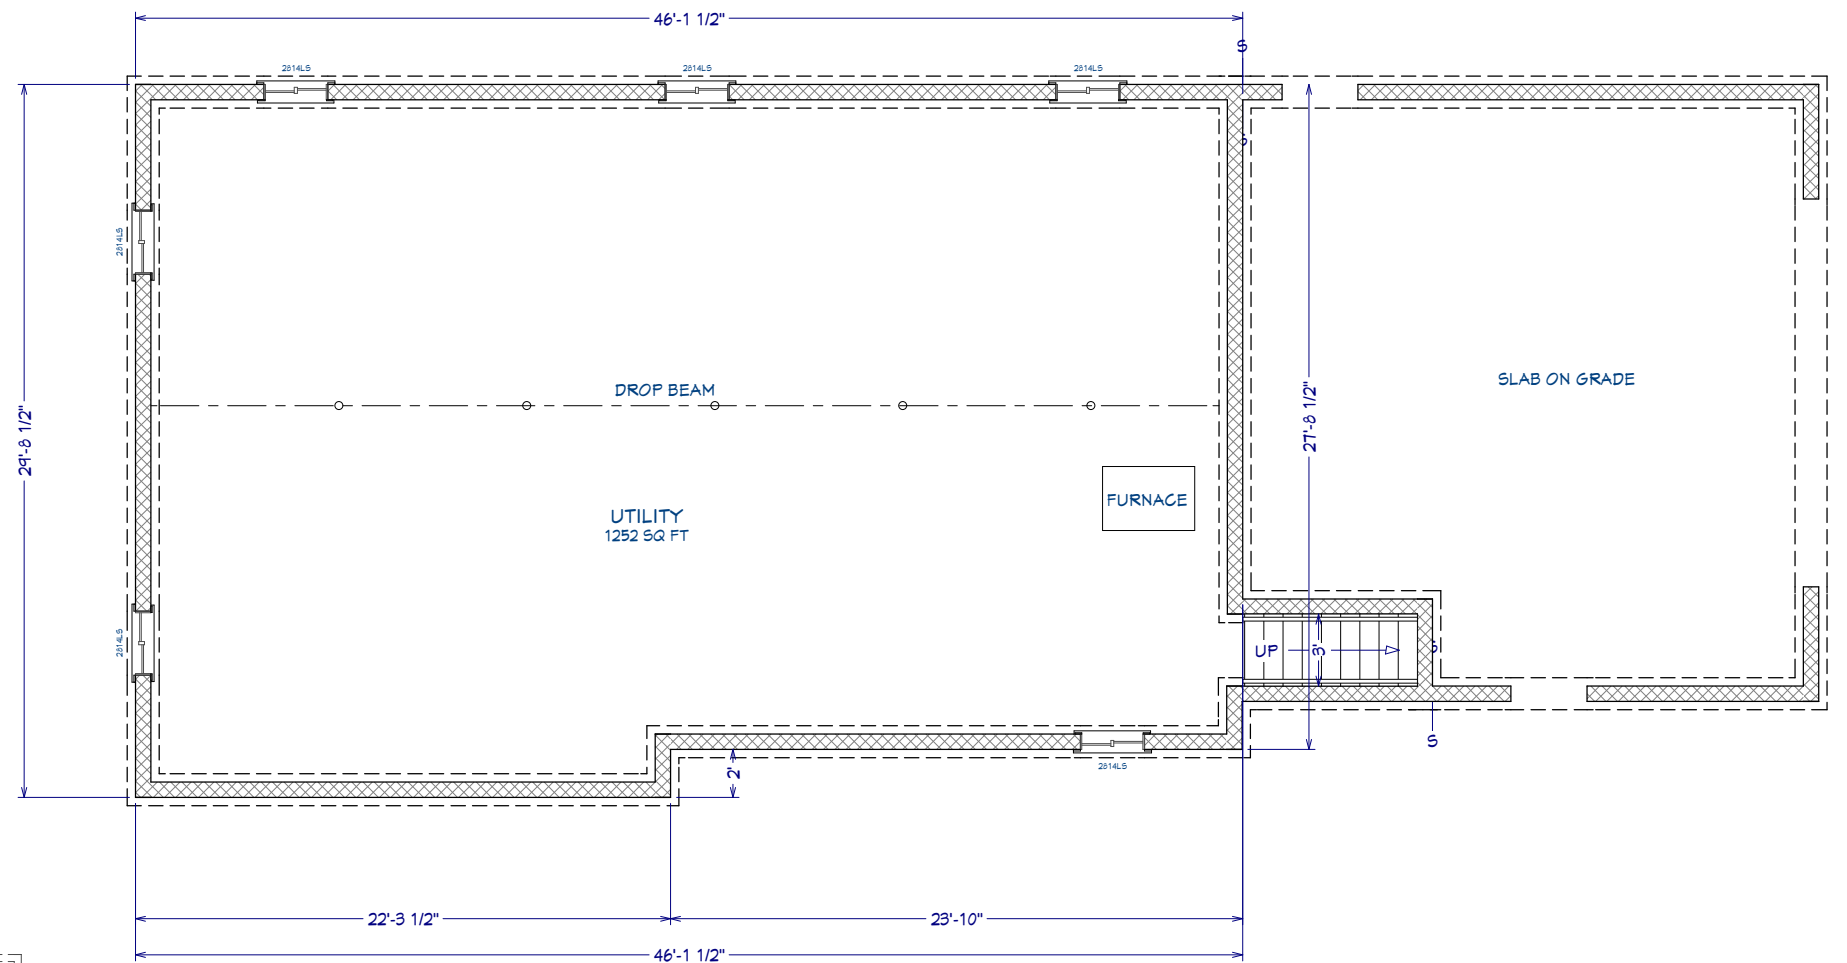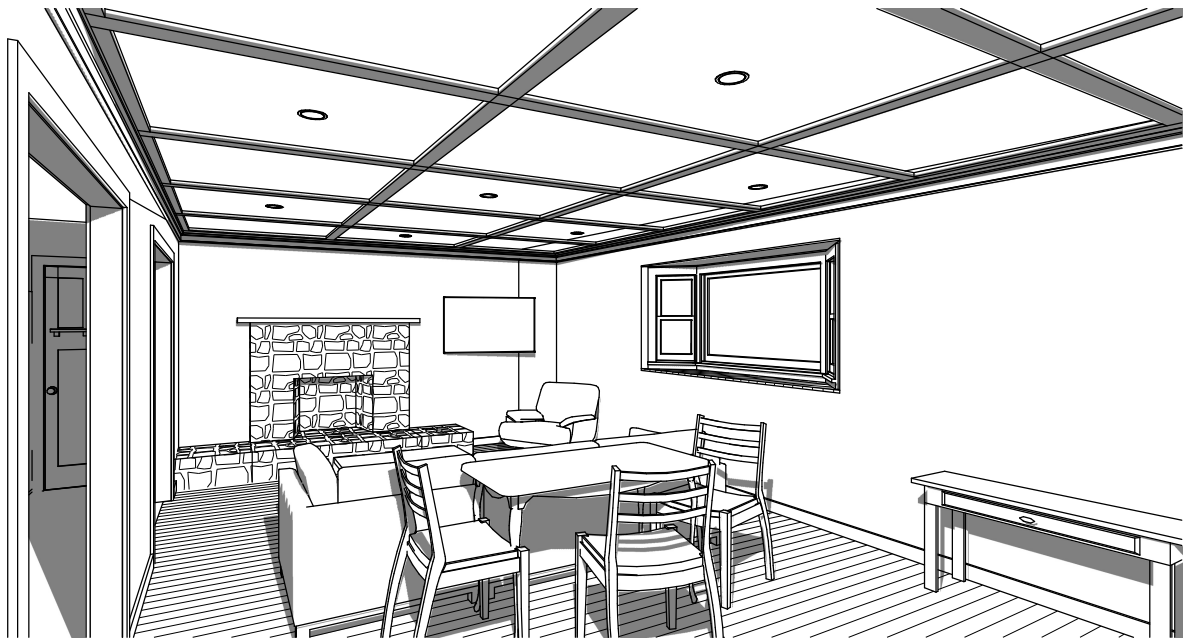

Foundation

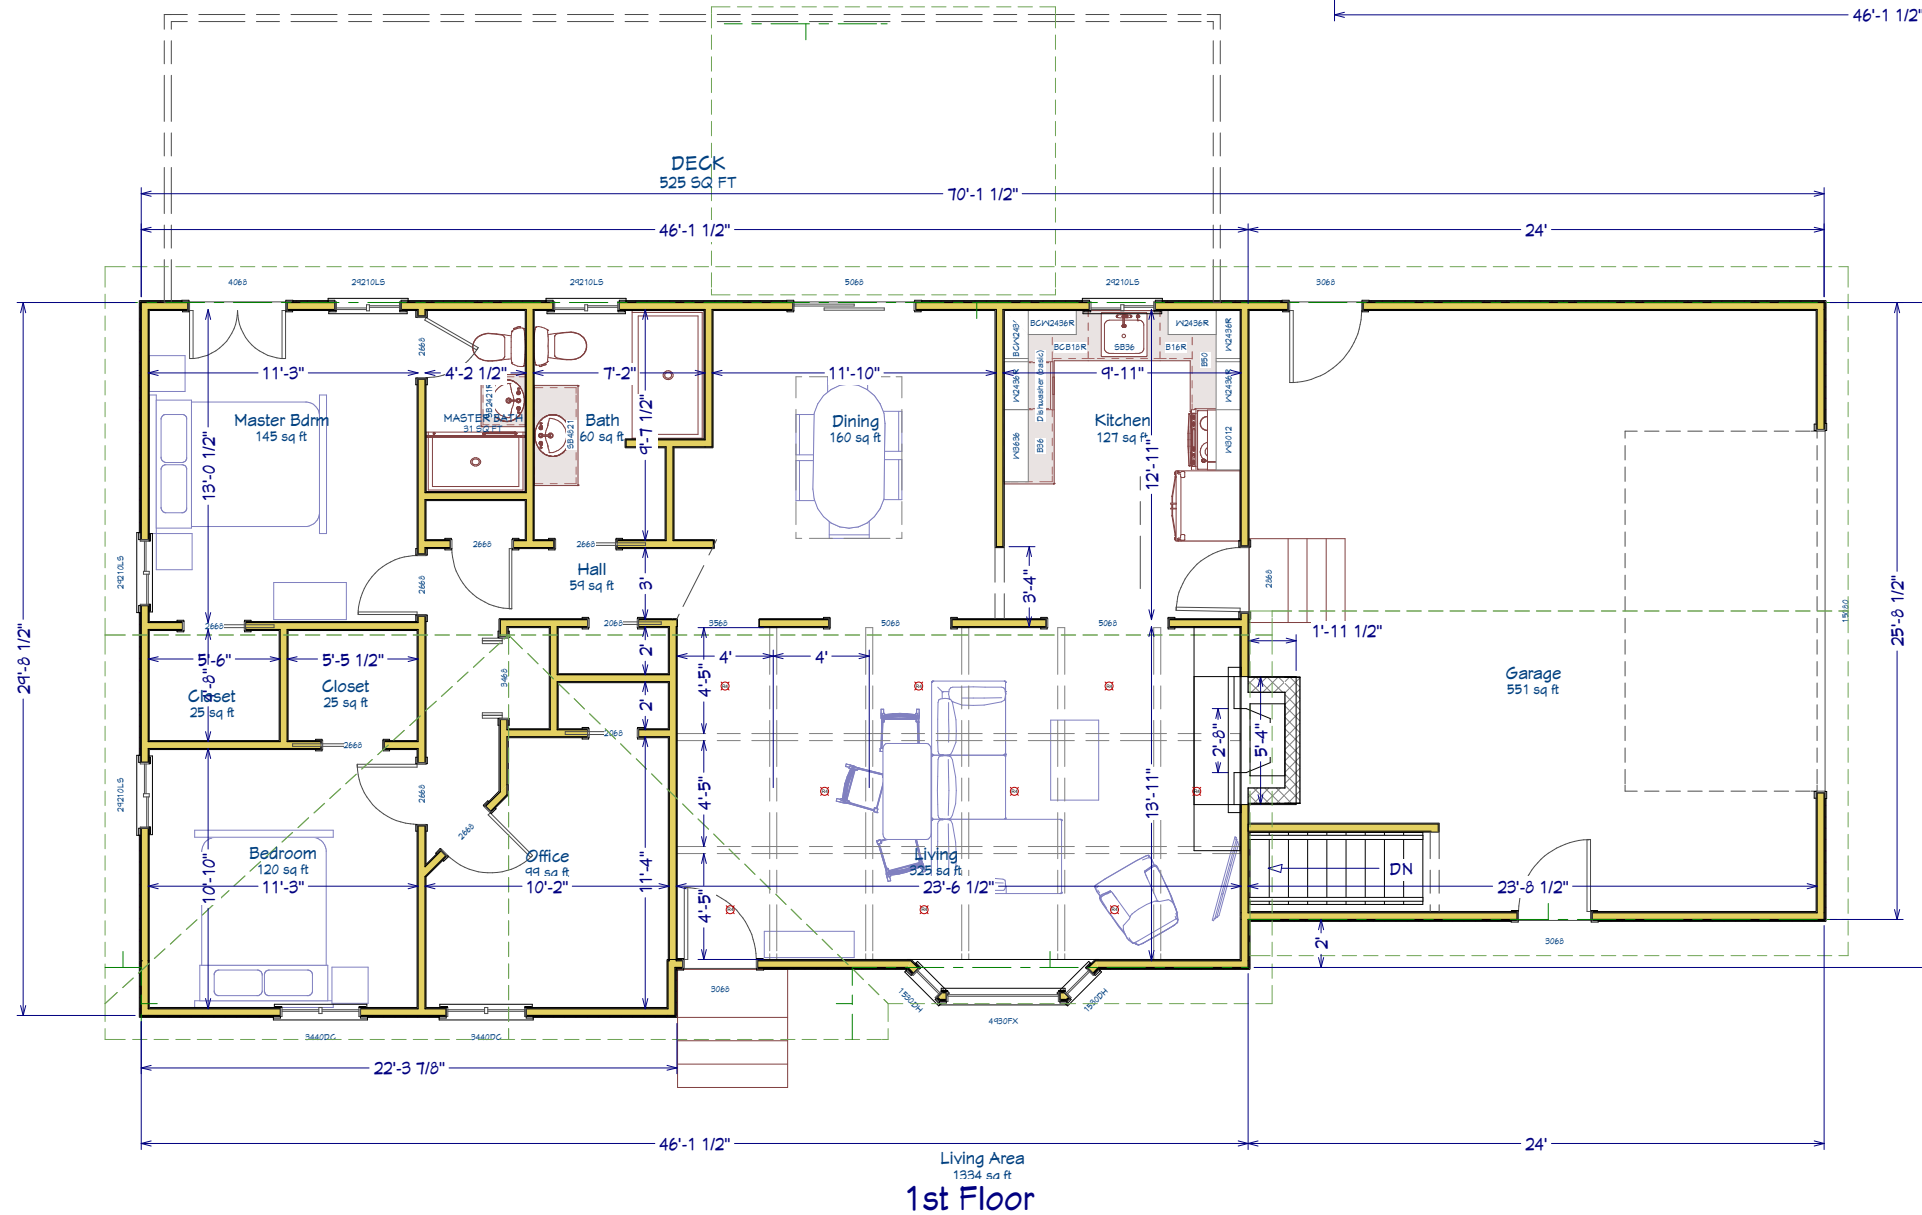

1st Floor

All dimensions to be verified in field

Note: 100% scale when printed on ARCH D. 50% scale on ARCH B.

REV	DATE	DESCRIPTION	Initial
1.0	9/12/19		

Engineering: **TBD**  
 Design: **Webb Builders, Inc.**  
 516-482-9502

147 Hewlett Ave

Proposed Plans

Title:
DATE: 9/16/2019
SCALE: 1/4" = 1'
SHEET: A-100