

East Hampton House  
Unit Renovations

Copyright (c) 2001, All rights reserved.


**David A. Webb, Inc.**

Architectural Drafting, Professional  
Engineering, General Contracting

516 - 982 - 8502

High Budget

Date	Drawn by	Scale	Sheet
1/15/02	DW	1/4" = 1'	

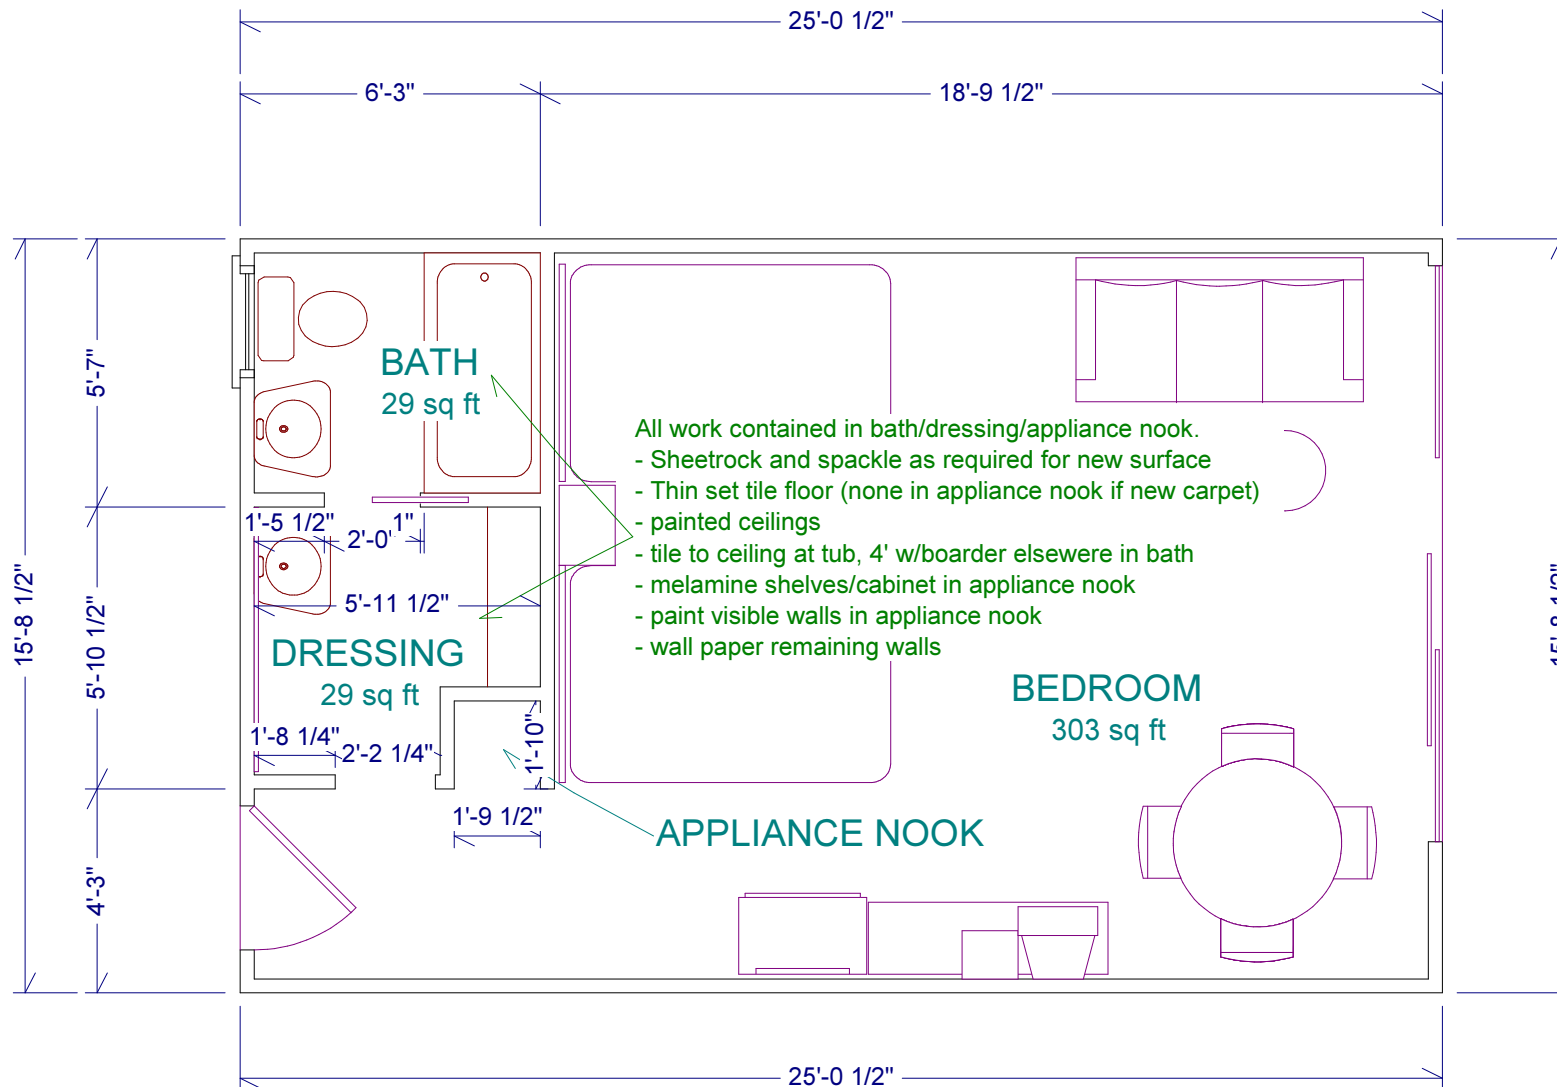


East Hampton House  
Unit Renovations

Copyright (c) 2001, All rights reserved.  
**David A. Webb, Inc.**  
Architectural Drafting, Professional  
Engineering, General Contracting  
516 - 982 - 8502

Medium Budget

Date	Drawn by	Scale	Sheet
1/15/02	DW	1/4" = 1'	

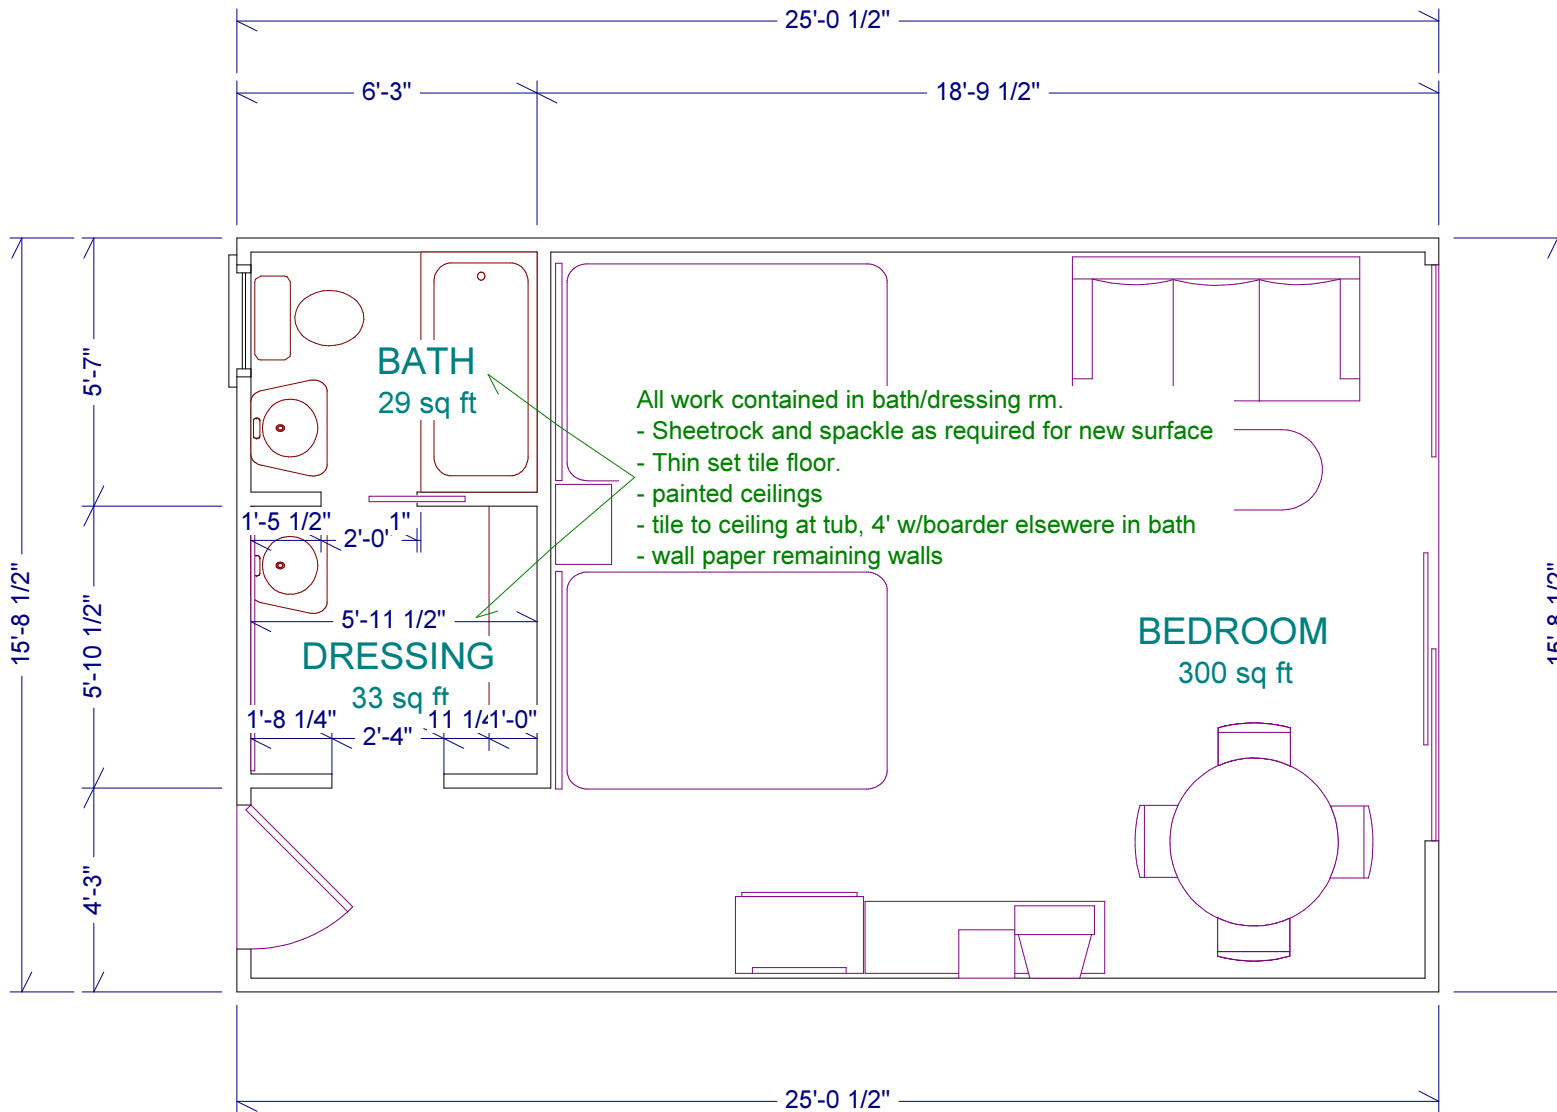

East Hampton House  
Unit Renovations

Copyright (c) 2001, All rights reserved.

David A. Webb, Inc.

Architectural Drafting, Professional  
Engineering, General Contracting

516 - 982 - 8502

Low Budget

Date	Drawn by	Scale	Sheet
1/15/02	DW	1/4" = 1'	