


Watermill, NY Proposed Renovations to North Wing		<small>Copyright (c) 2003, All rights reserved.</small> David A. Webb, Inc. Design, Drafting, Engineering, General Contracting 516 - 982 - 8502			
		Date	Drawn by	Scale	Sheet
		1/28/03	DW	1/8" = 1'	

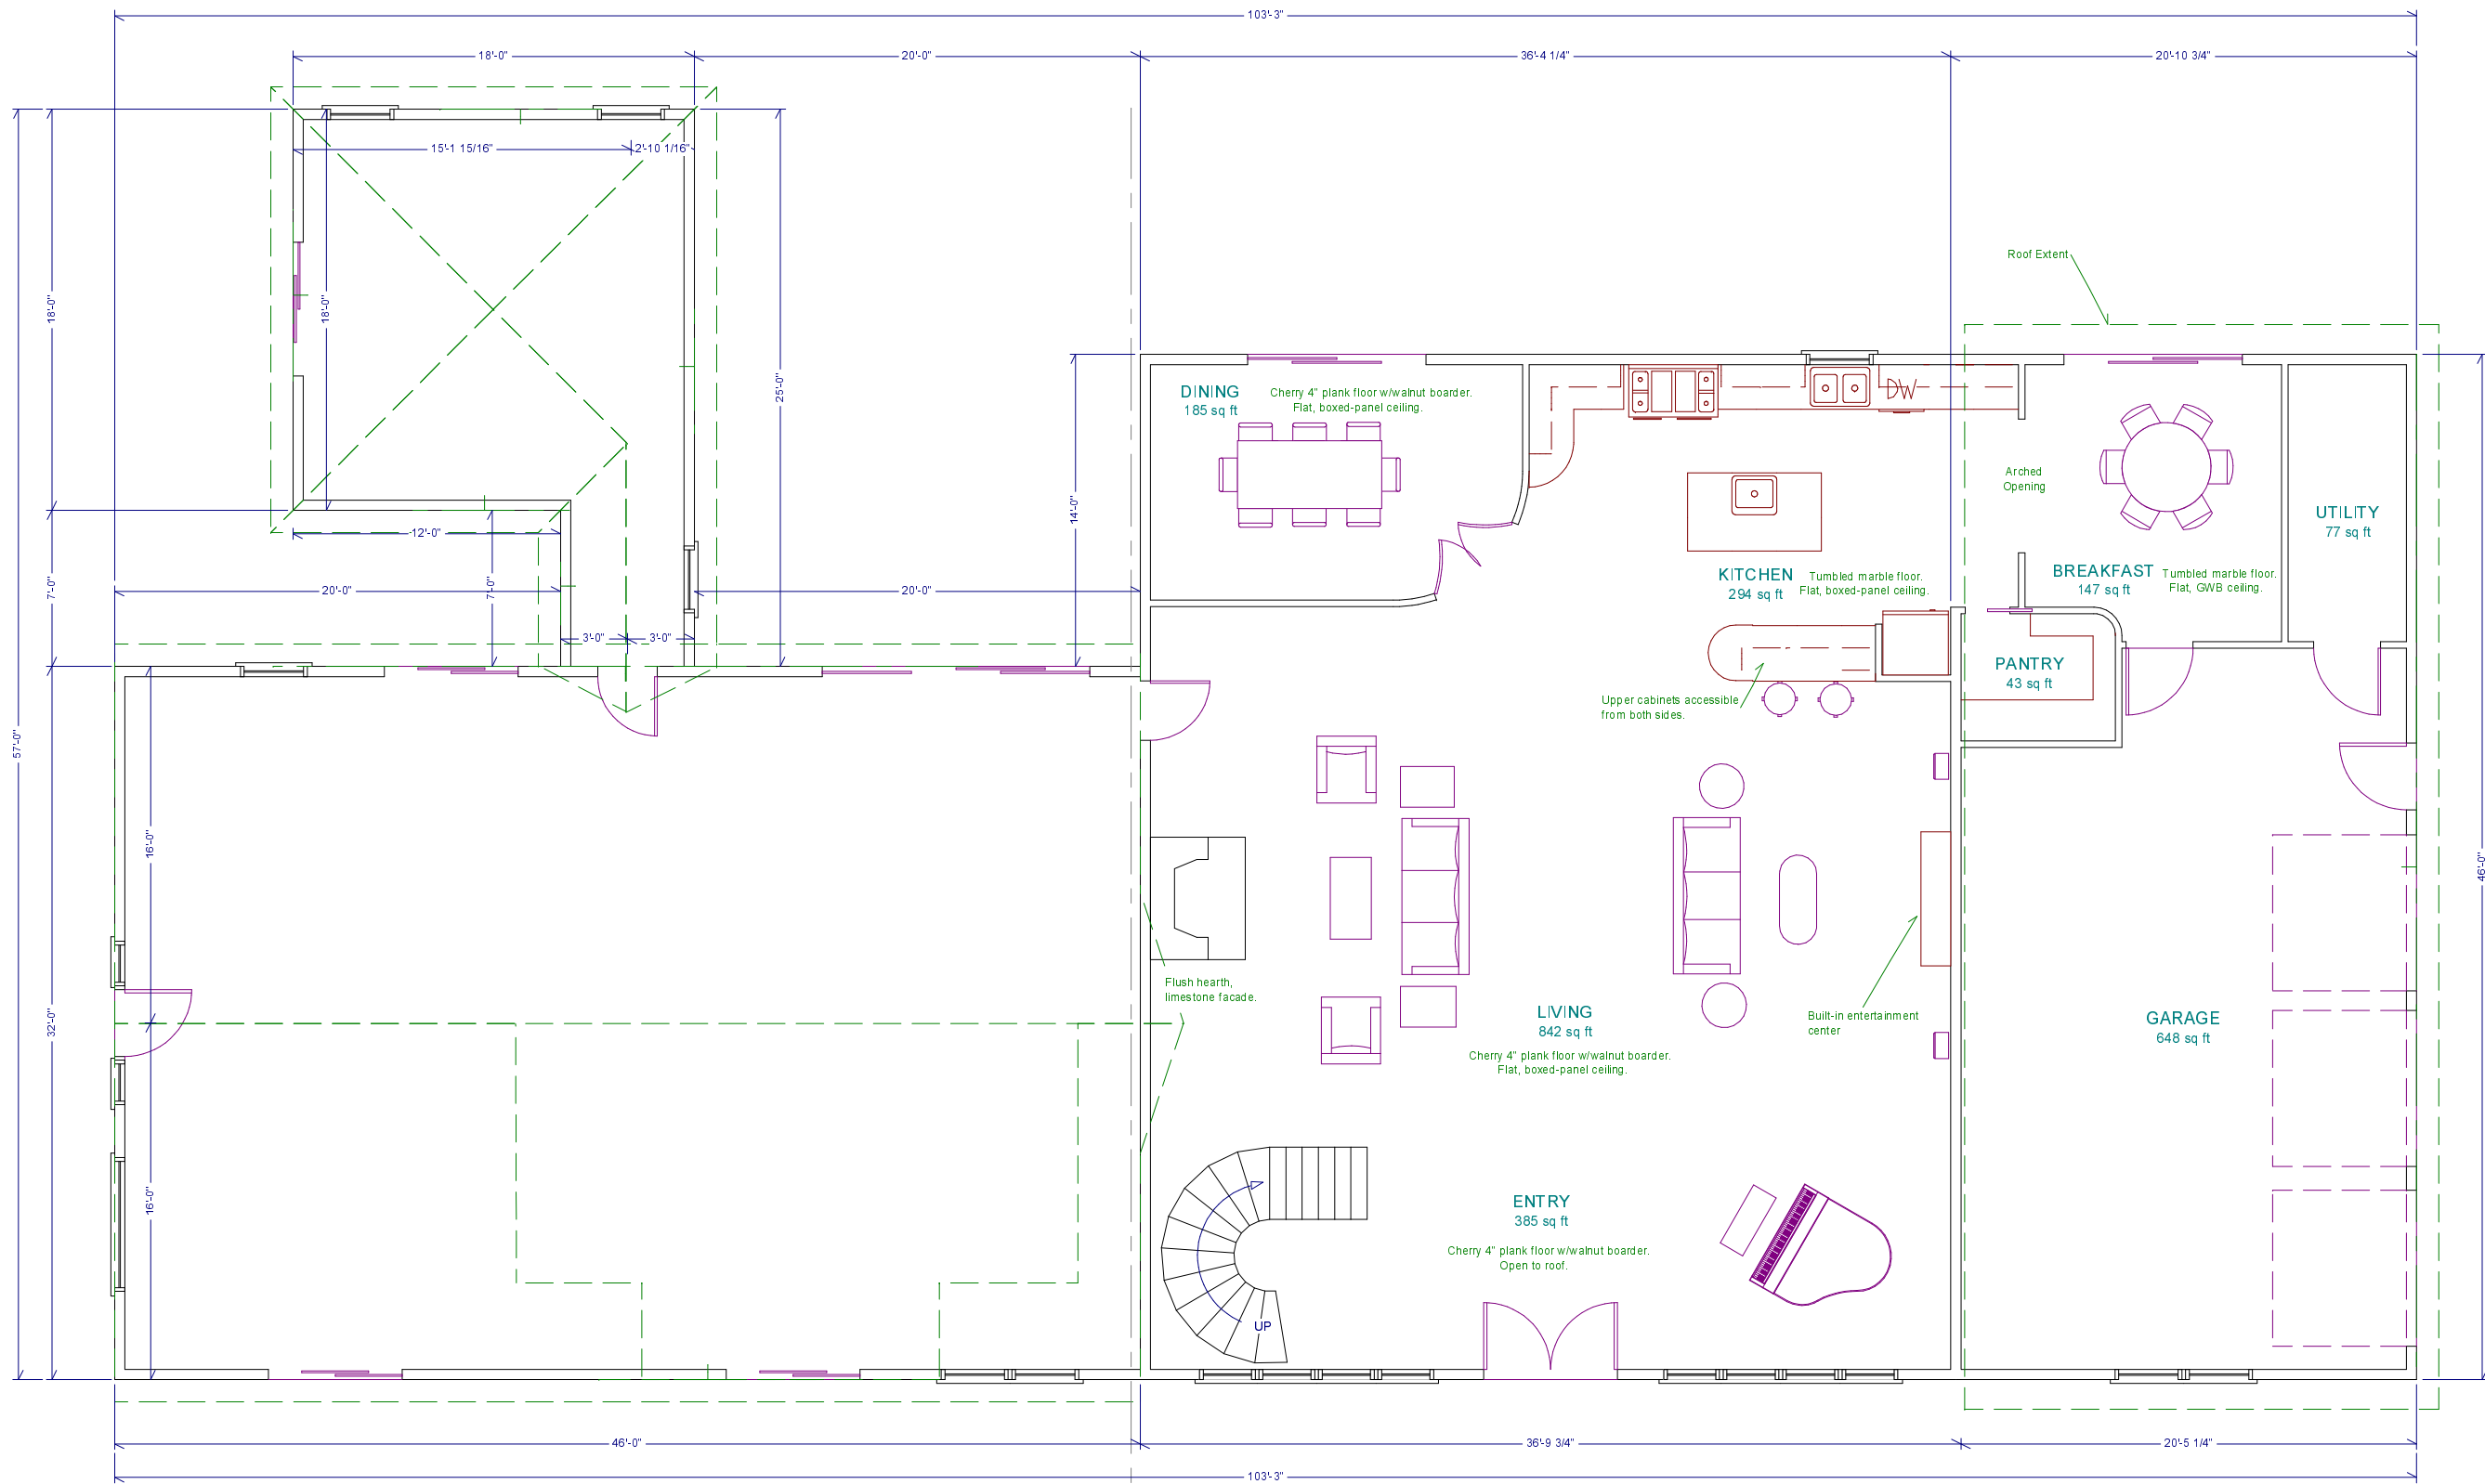


S. Wing: Newly Remodelled. ← →

N. Wing: Proposed Renovations

LIVING AREA
3822 sq ft

Watermill, NY		Copyright (c) 2003, All rights reserved.		
Proposed Renovations to North Wing		David A. Webb, Inc.		
		Design, Drafting, Engineering, General Contracting		
		516 - 982 - 8502		
First Floor	Date	Drawn by	Scale	Sheet
	1/28/03	DW	1/8" = 1'	

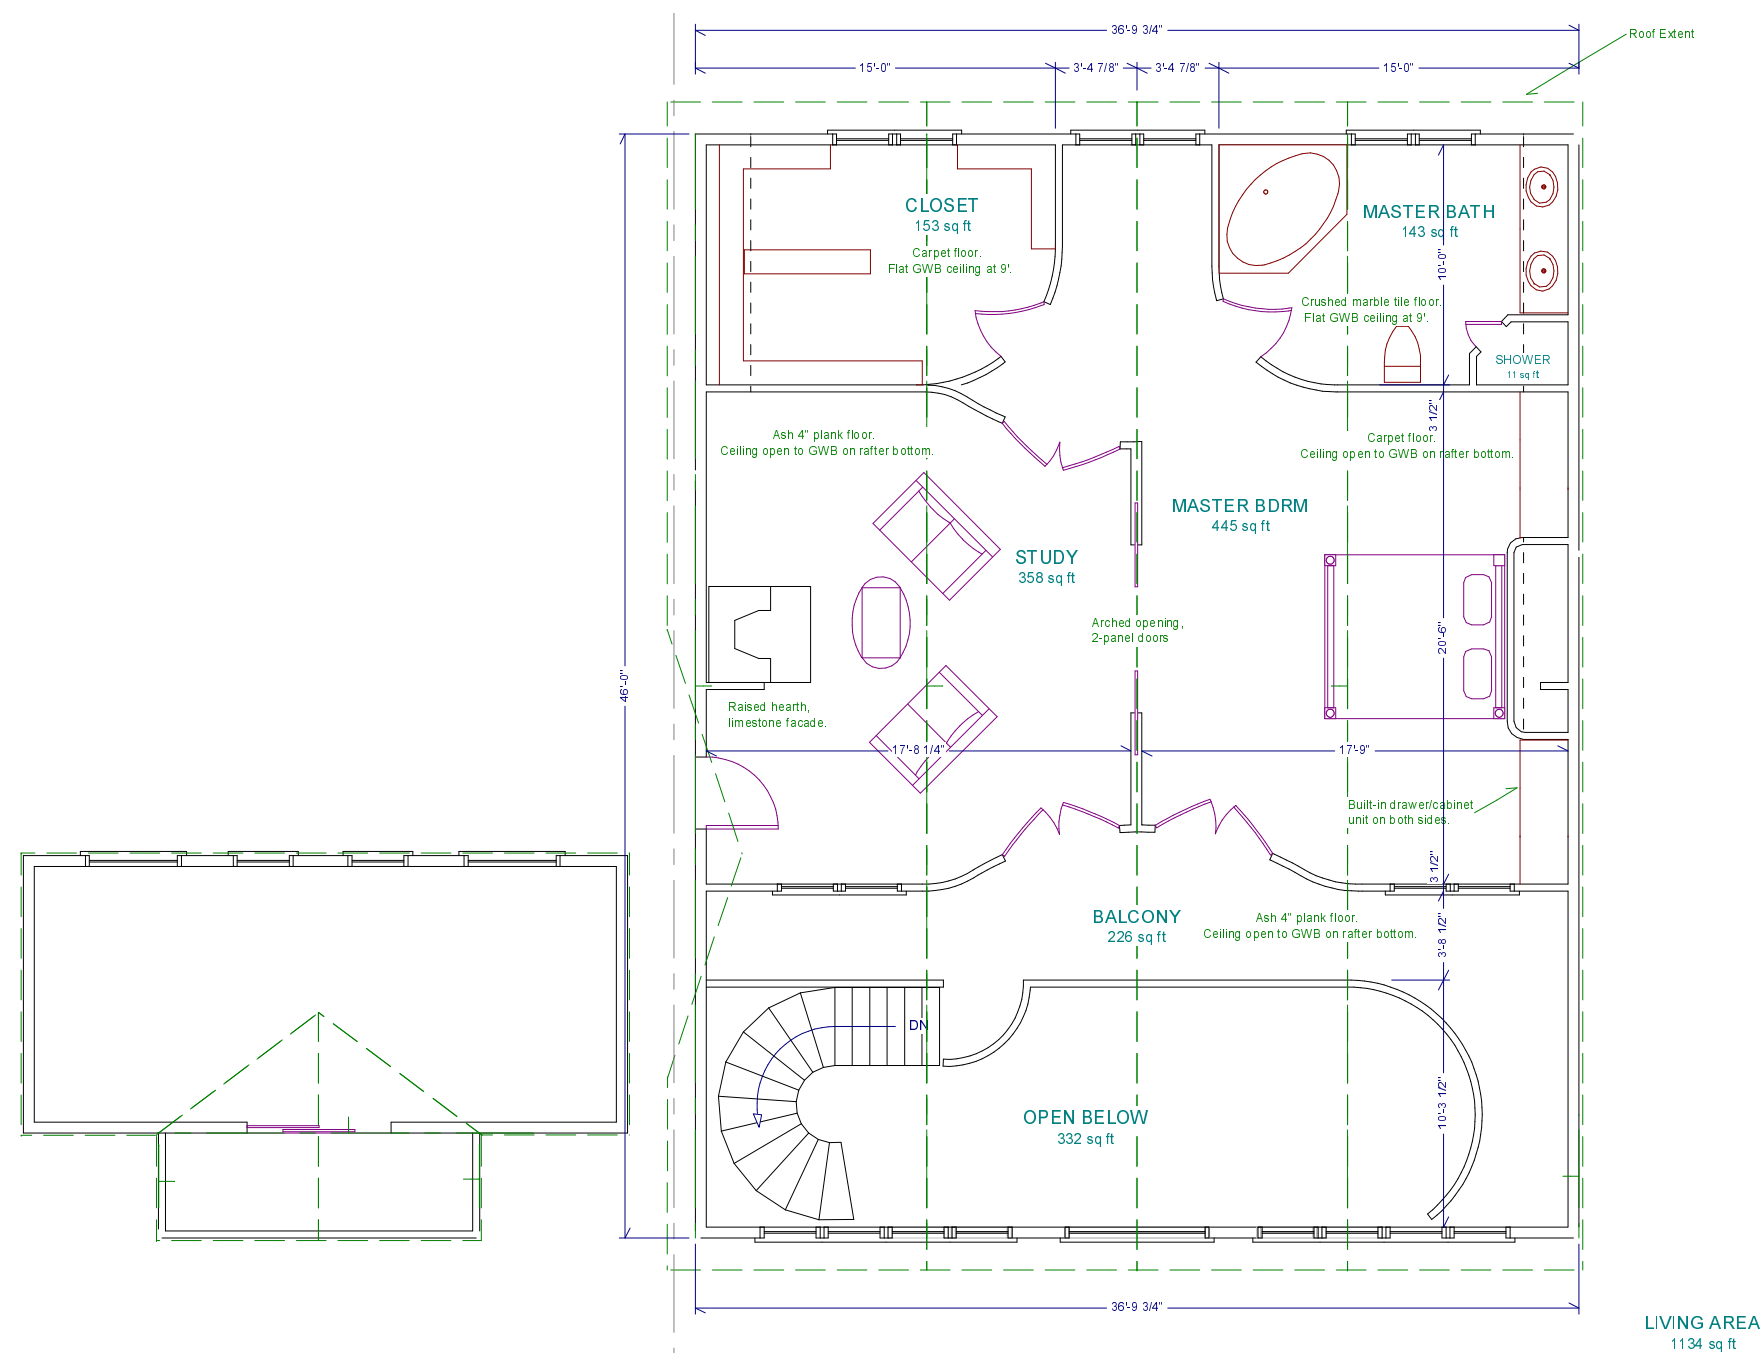

S. Wing: Newly Remodelled.

N. Wing: Proposed Renovations

Watermill, NY		Copyright (c) 2003, All rights reserved.		
Proposed Renovations to North Wing		David A. Webb, Inc.		
		Design, Drafting, Engineering, General Contracting		
		516 - 982 - 8502		
Second Floor	Date	Drawn by	Scale	Sheet
	1/28/03	DW	1/8" = 1'	