

AC Enclosure Plan

Scale: 1/2" = 1'



Elevation 1

Scale: 1/2" = 1'

Recent Revision History	
REV	DATE
1.0	6/9/20
2.0	6/17/20
2.1	6/20/20
2.2	7/20/20
2.3	9/13/20

Webb Builders, Inc.
Design and Construction
www.dwebbbsite.com
516-982-8502

Boehlert
Neighboring AC Enclosure

Plan & Elevations

Title:


DATE:

9/13/2020


SCALE:

SHEET:

A-100

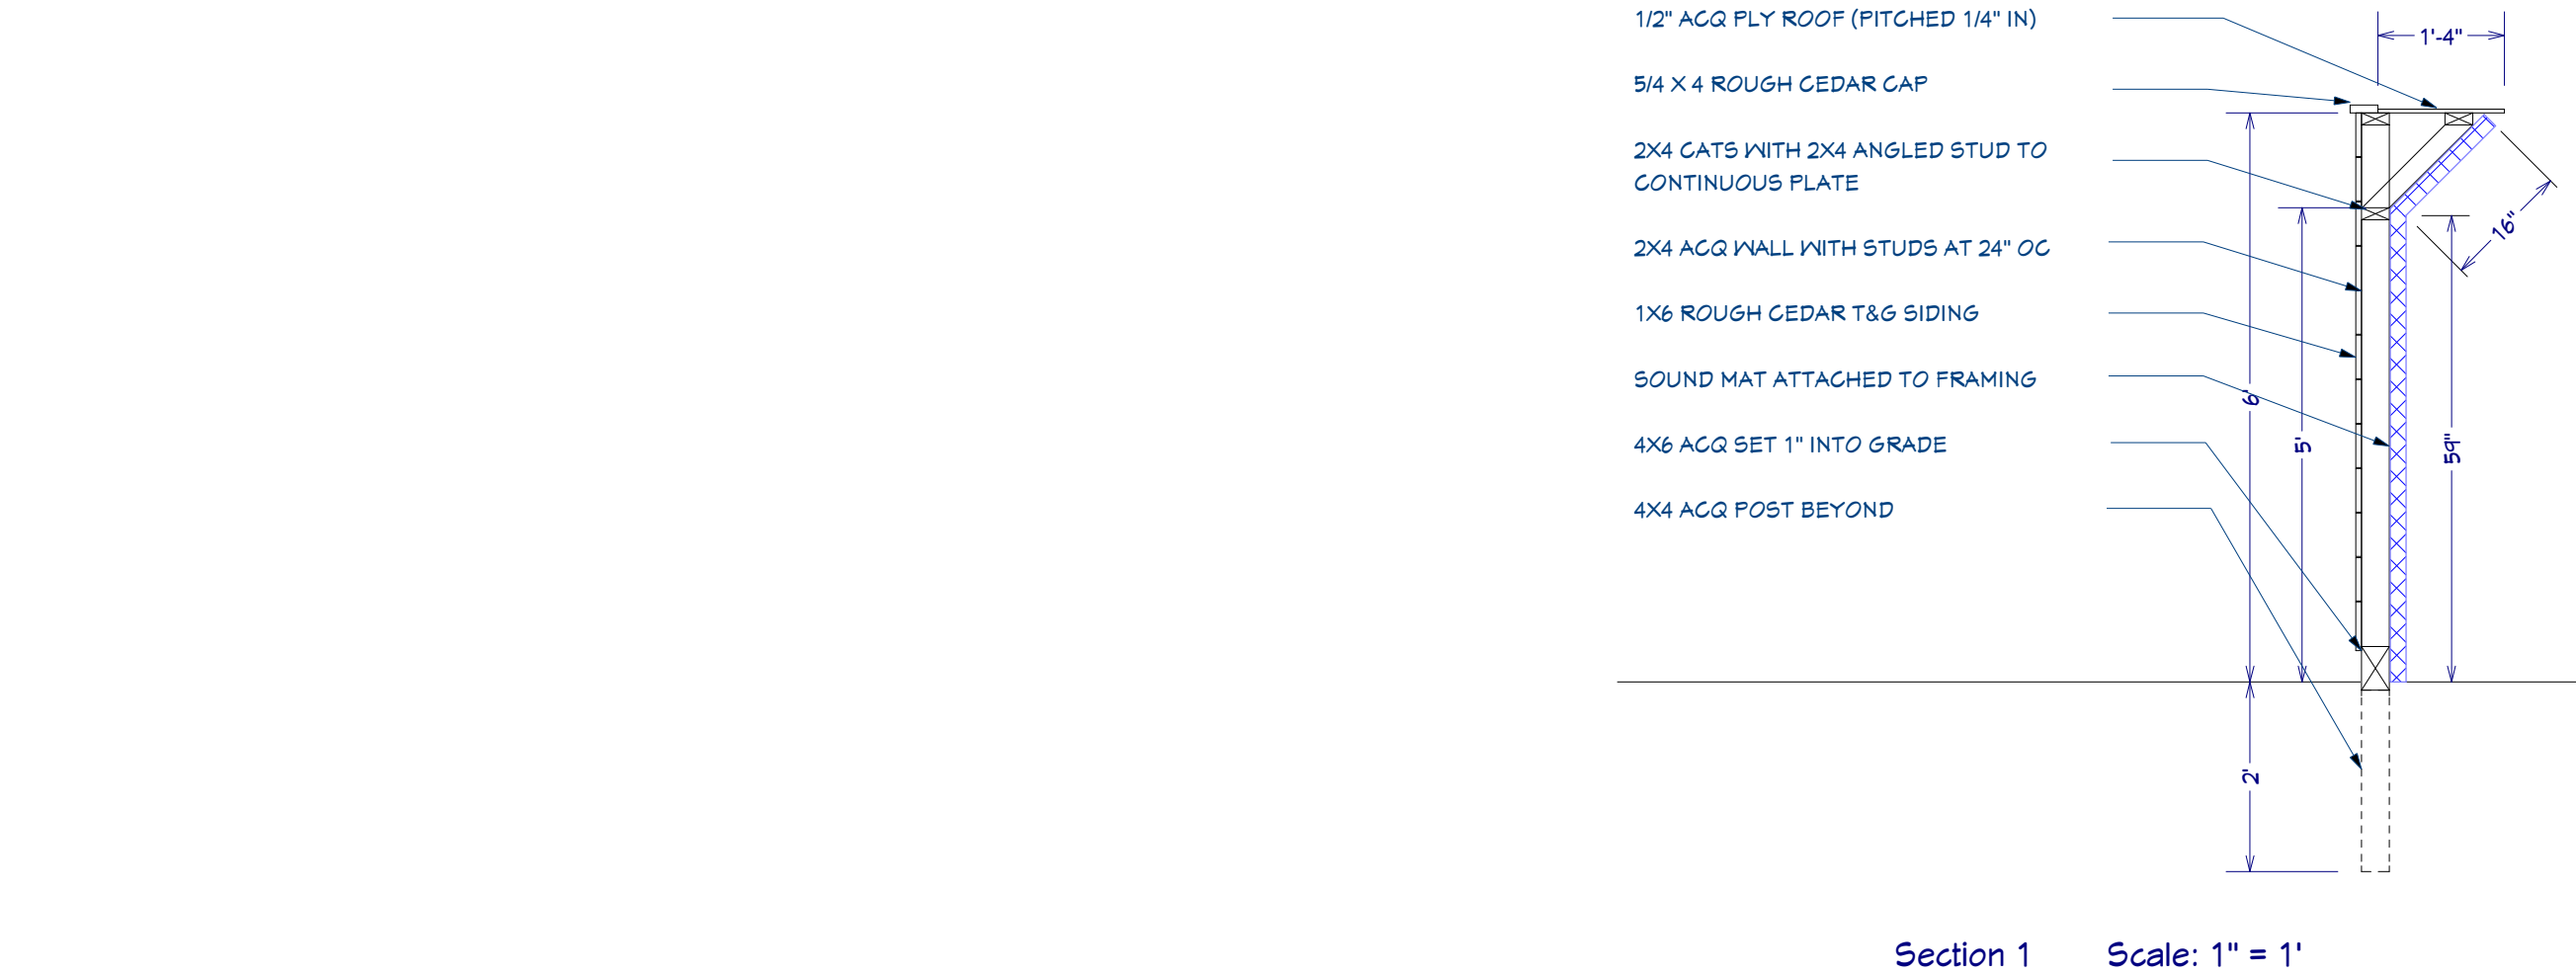

Section 1 Scale: 1" = 1'

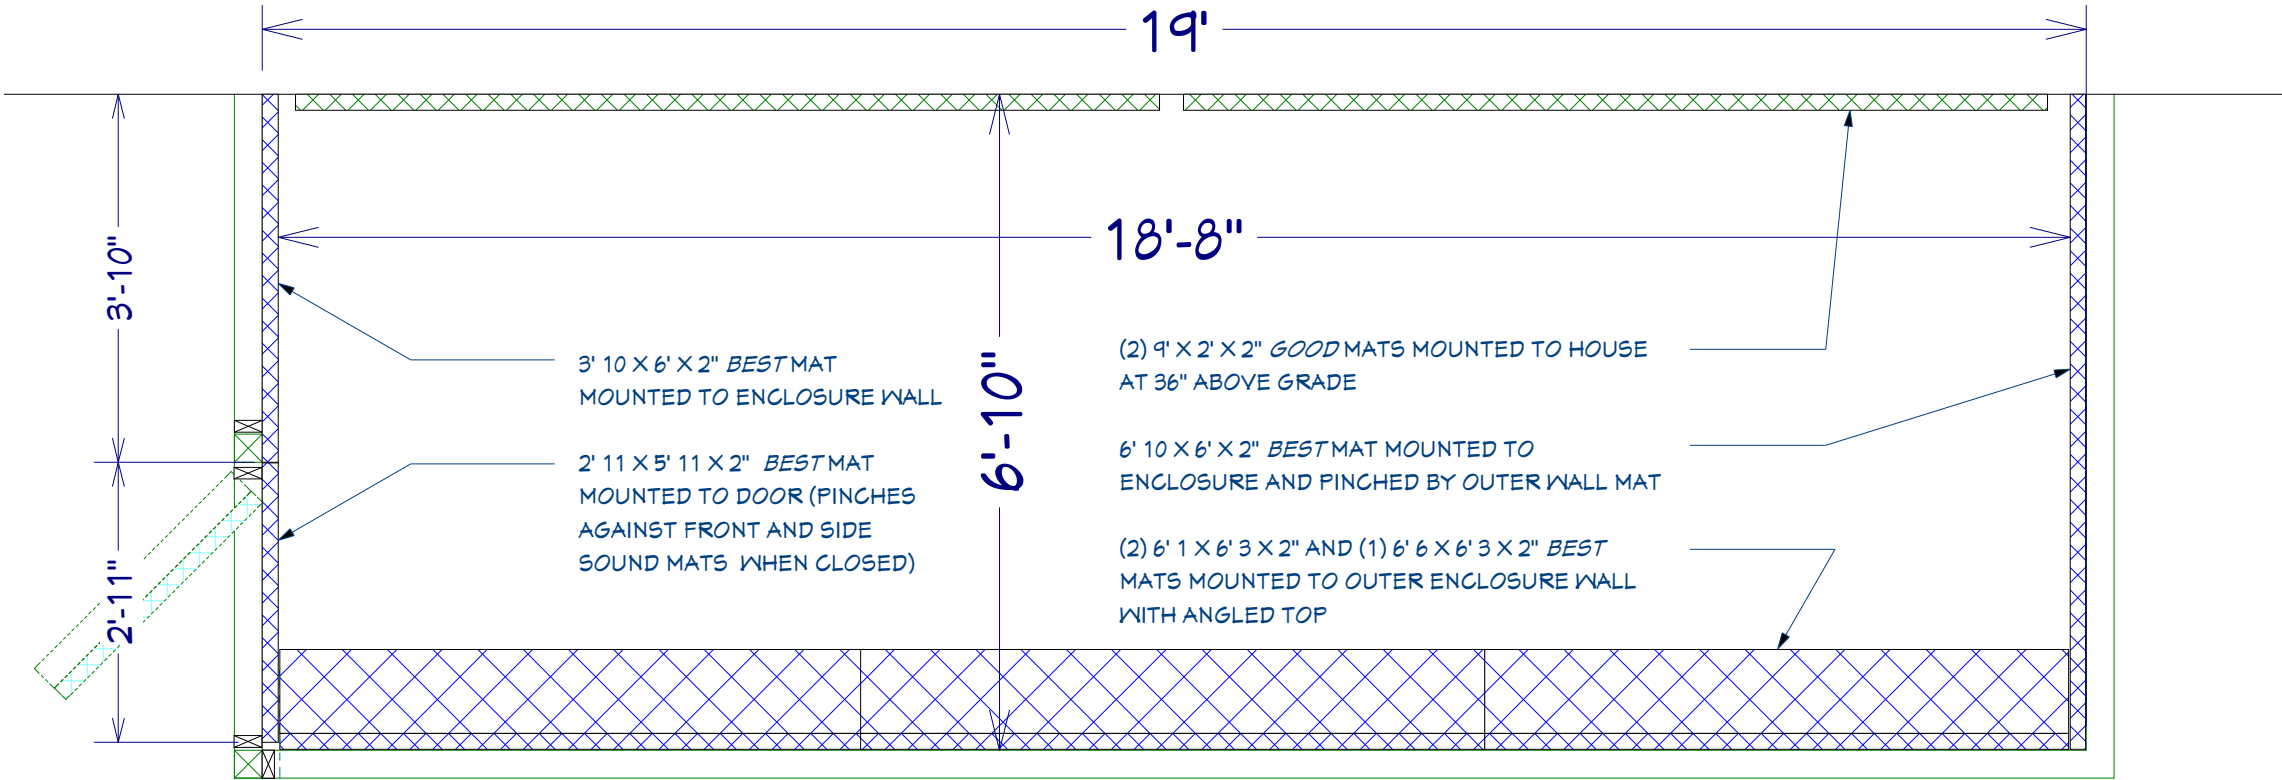

NOTES:
BEST MAT REFERS TO "BEST PERFORMING" PRIVACY CURTAIN BY SOUND [ISOLATION] COMPANY.
GOOD MAT REFERS TO "GOOD PERFORMING" PRIVACY CURTAIN BY SOUND [ISOLATION] COMPANY.

Sound Mat Detail Scale: 1' = 1'

Recent Revision History		
REV	DATE	DESCRIPTION
1.0	6/9/20	Initial concept drawing
2.0	6/17/20	Framing details
2.1	6/20/20	Dimension details
2.2	7/20/20	Relocate Units
2.3	9/13/20	Sound mat dimensions

Copyright (c) 2015 All rights reserved.
Webb Builders, Inc.
Design and Construction
www.dwebbbsite.com
516-482-6502

Boehlert
Neighboring AC Enclosure

Framing Details

Title:


DATE:

9/13/2020

SCALE:

SHEET:

A-400

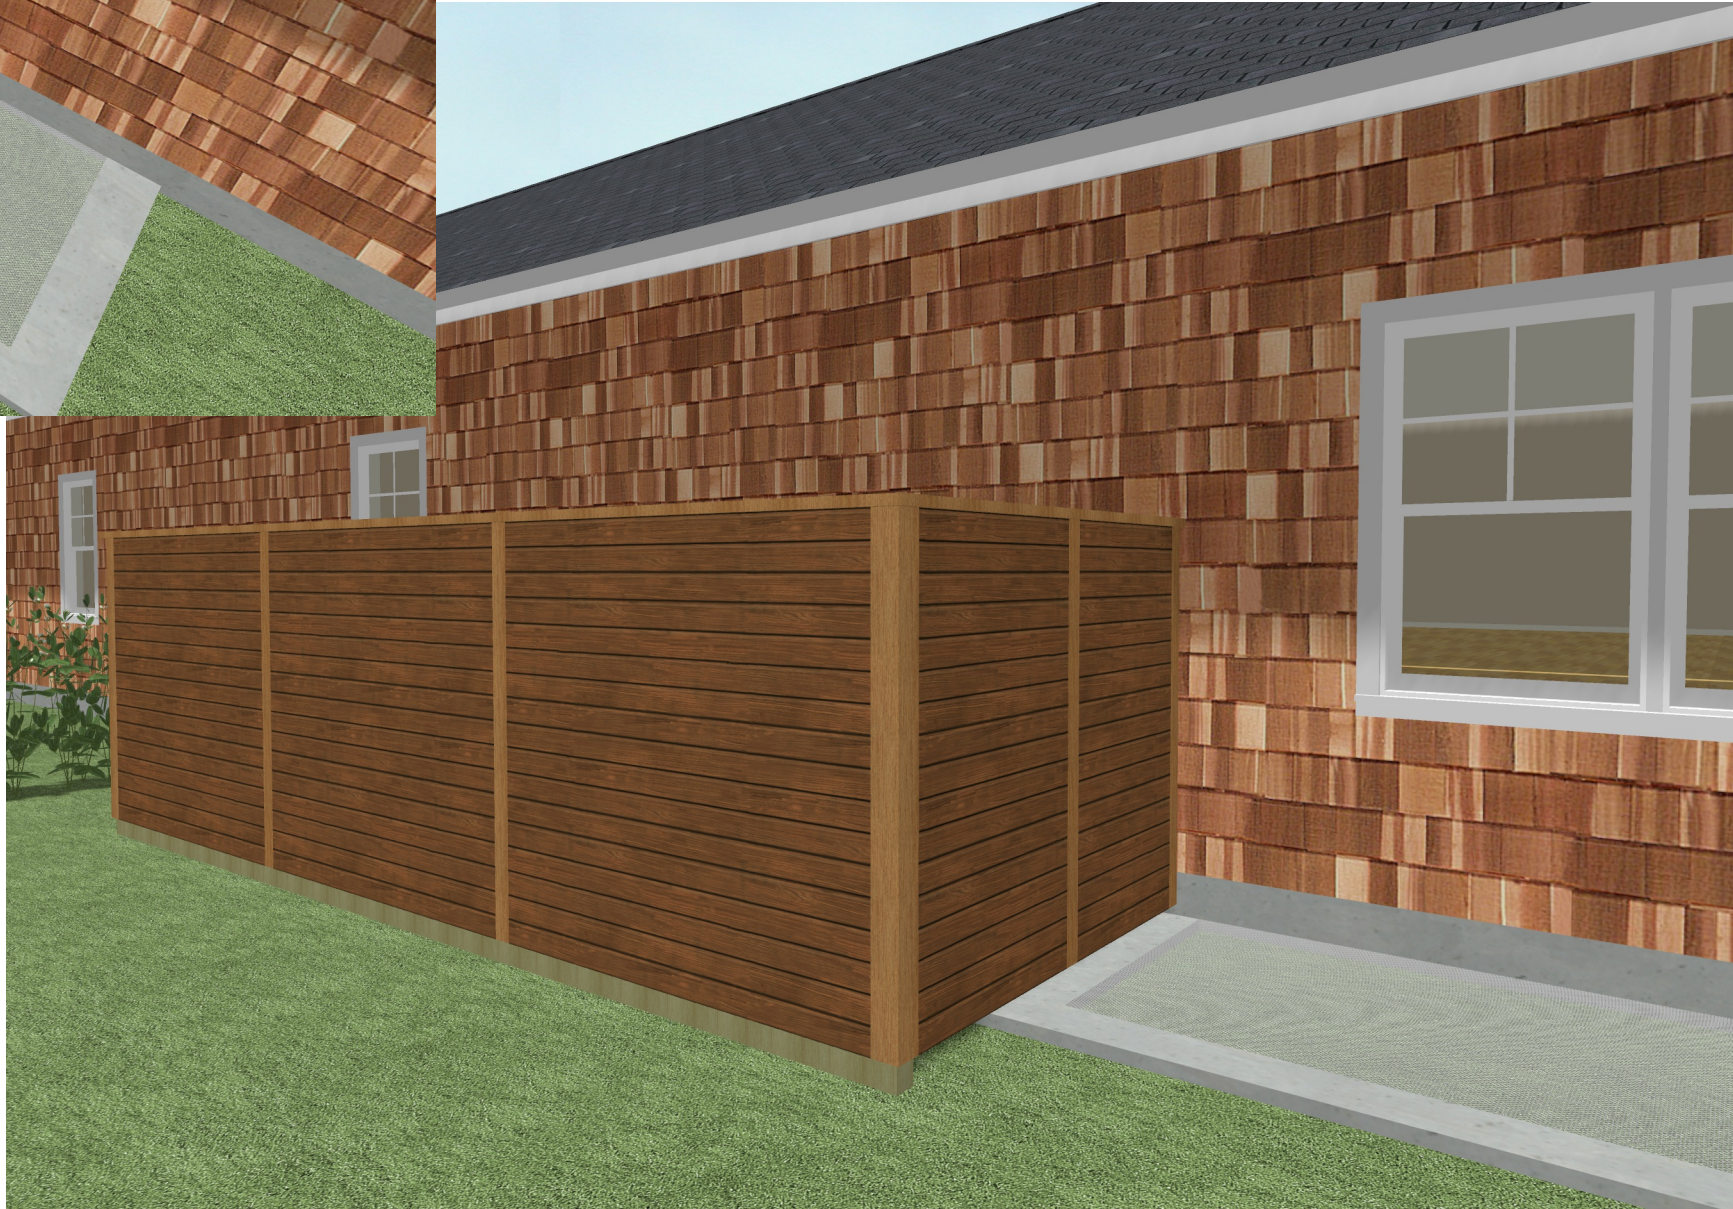

Title:

DATE:

9/13/2020

SCALE:

SHEET:

G-100

3D Representations

Boehlert
Neighboring AC Enclosure

Copyright (c) 2015 All rights reserved.
Webb Builders, Inc.
Design and Construction
www.dwebb-site.com
516-482-8502

Recent Revision History

REV	DATE	DESCRIPTION
1.0	6/9/20	Initial concept drawing
2.0	6/17/20	Framing details
2.1	6/20/20	Dimension details
2.2	7/20/20	Relocate Units
2.3	9/13/20	Sound mat dimensions