


**Gate Specifications:**  
 1 1/4" ballusters  
 4 x 6 vertical & horizontal members  
 4 x 6 arc'd member (cut from a 4 x 10)  
 4 X 4 angle brace  
 ~ 4 1/2" between ballusters  
 All joints dowelled, screwed and glued  
 All mahogany (or equal quality) members  
 Hinges drilled and epoxied into brick column  
 Drop-bolt on each, to keep in position  
 Paint white

**Fence Specifications:**  
 1 1/4" ballusters  
 4 x 4 vertical members  
 2 x 6 horizontal and arc'd members  
 ~ 4 1/2" between ballusters  
 All joints dowelled, screwed and glued  
 All mahogany (or equal quality) members  
 Angle brackets drilled and epoxied into brick column and bluestone base  
 Paint white

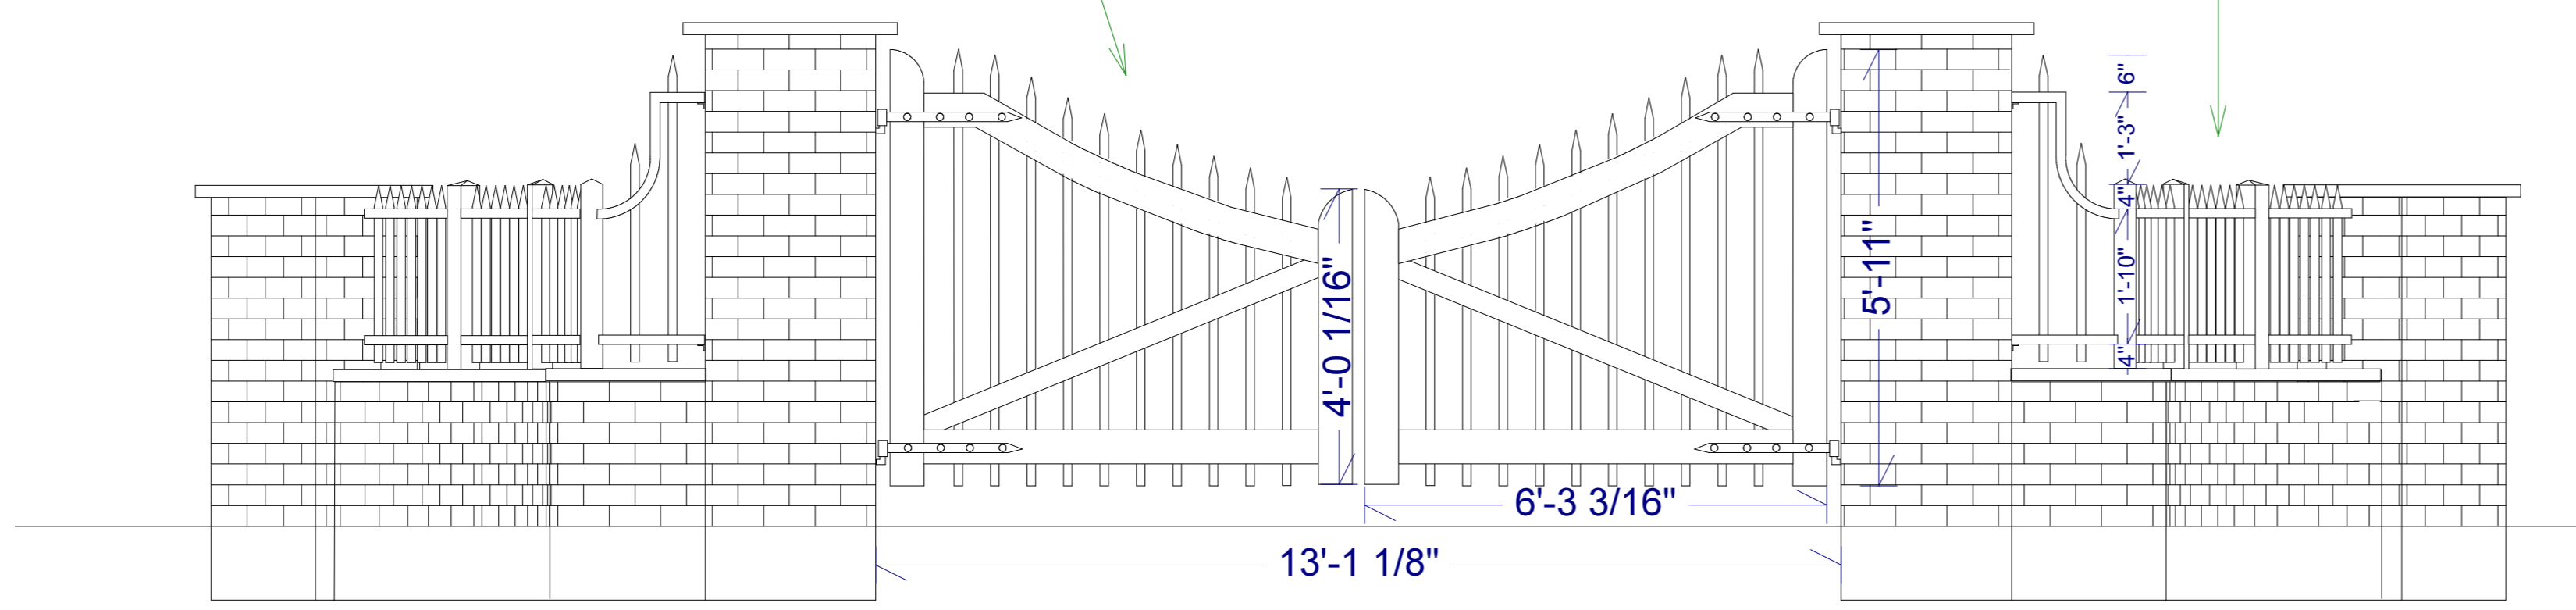

|                               |          |   |       |
|-------------------------------|----------|---|-------|
| Iovino Residence<br>Noyac, NY |          | Copyright (c) 2003 All rights reserved  |       |
|                               |          | <b>David A. Webb, Inc.</b><br>Design, Drafting, Engineering,<br>General Contracting<br>516 - 982 - 8502 |       |
| Date                          | Drawn by | Scale   | Sheet |
| 3/10/03                       | DW       | 1/4" = 1'   |       |