

Jim & Theresa Tsunis
Belle Terre, NY

Pool House


Copyright (c) 2003, All rights reserved.

David A. Webb, Inc.

Design, Drafting, Engineering,
General Contracting

516 - 982 - 8502

Date	Drawn by	Scale	Sheet
4/4/03	DW	1/4" = 1'	

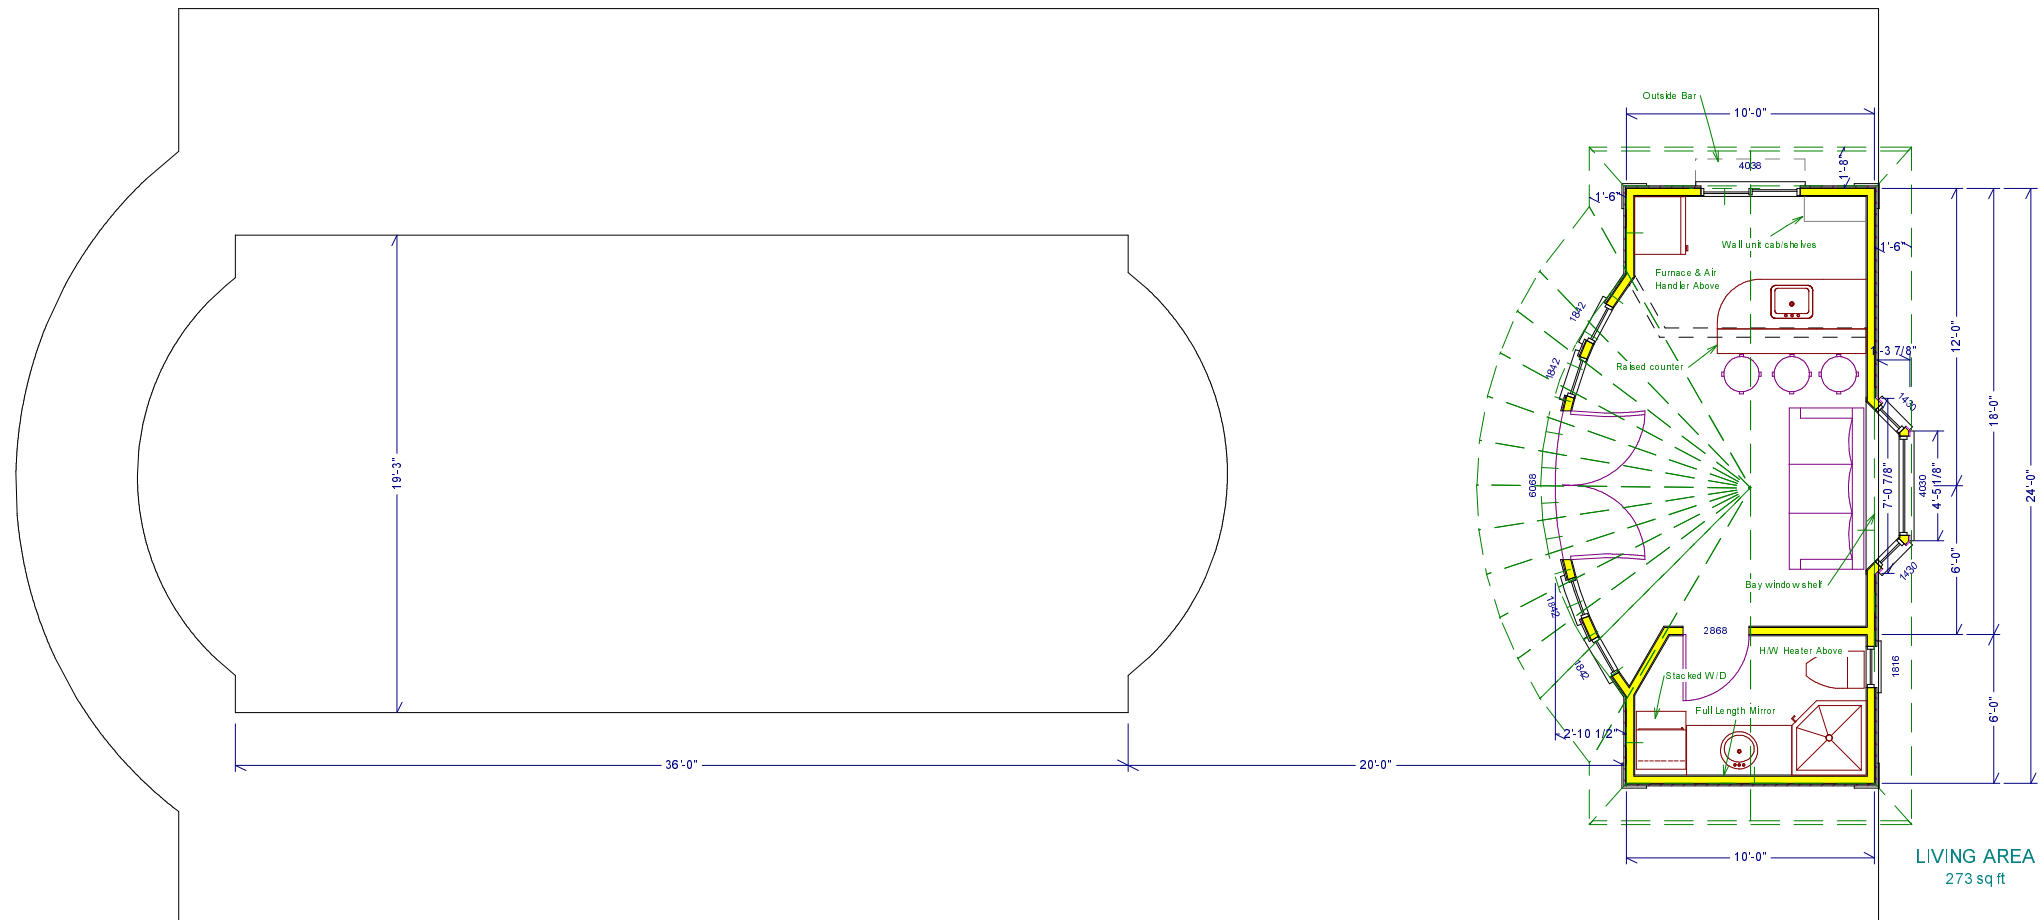

Jim & Theresa Tsunis
Belle Terre, NY

Pool House


Copyright (c) 2003, All rights reserved.

David A. Webb, Inc.



Design, Drafting, Engineering,
General Contracting

516 - 982 - 8502

Date	Drawn by	Scale	Sheet
4/4/03	DW	1/4" = 1'	

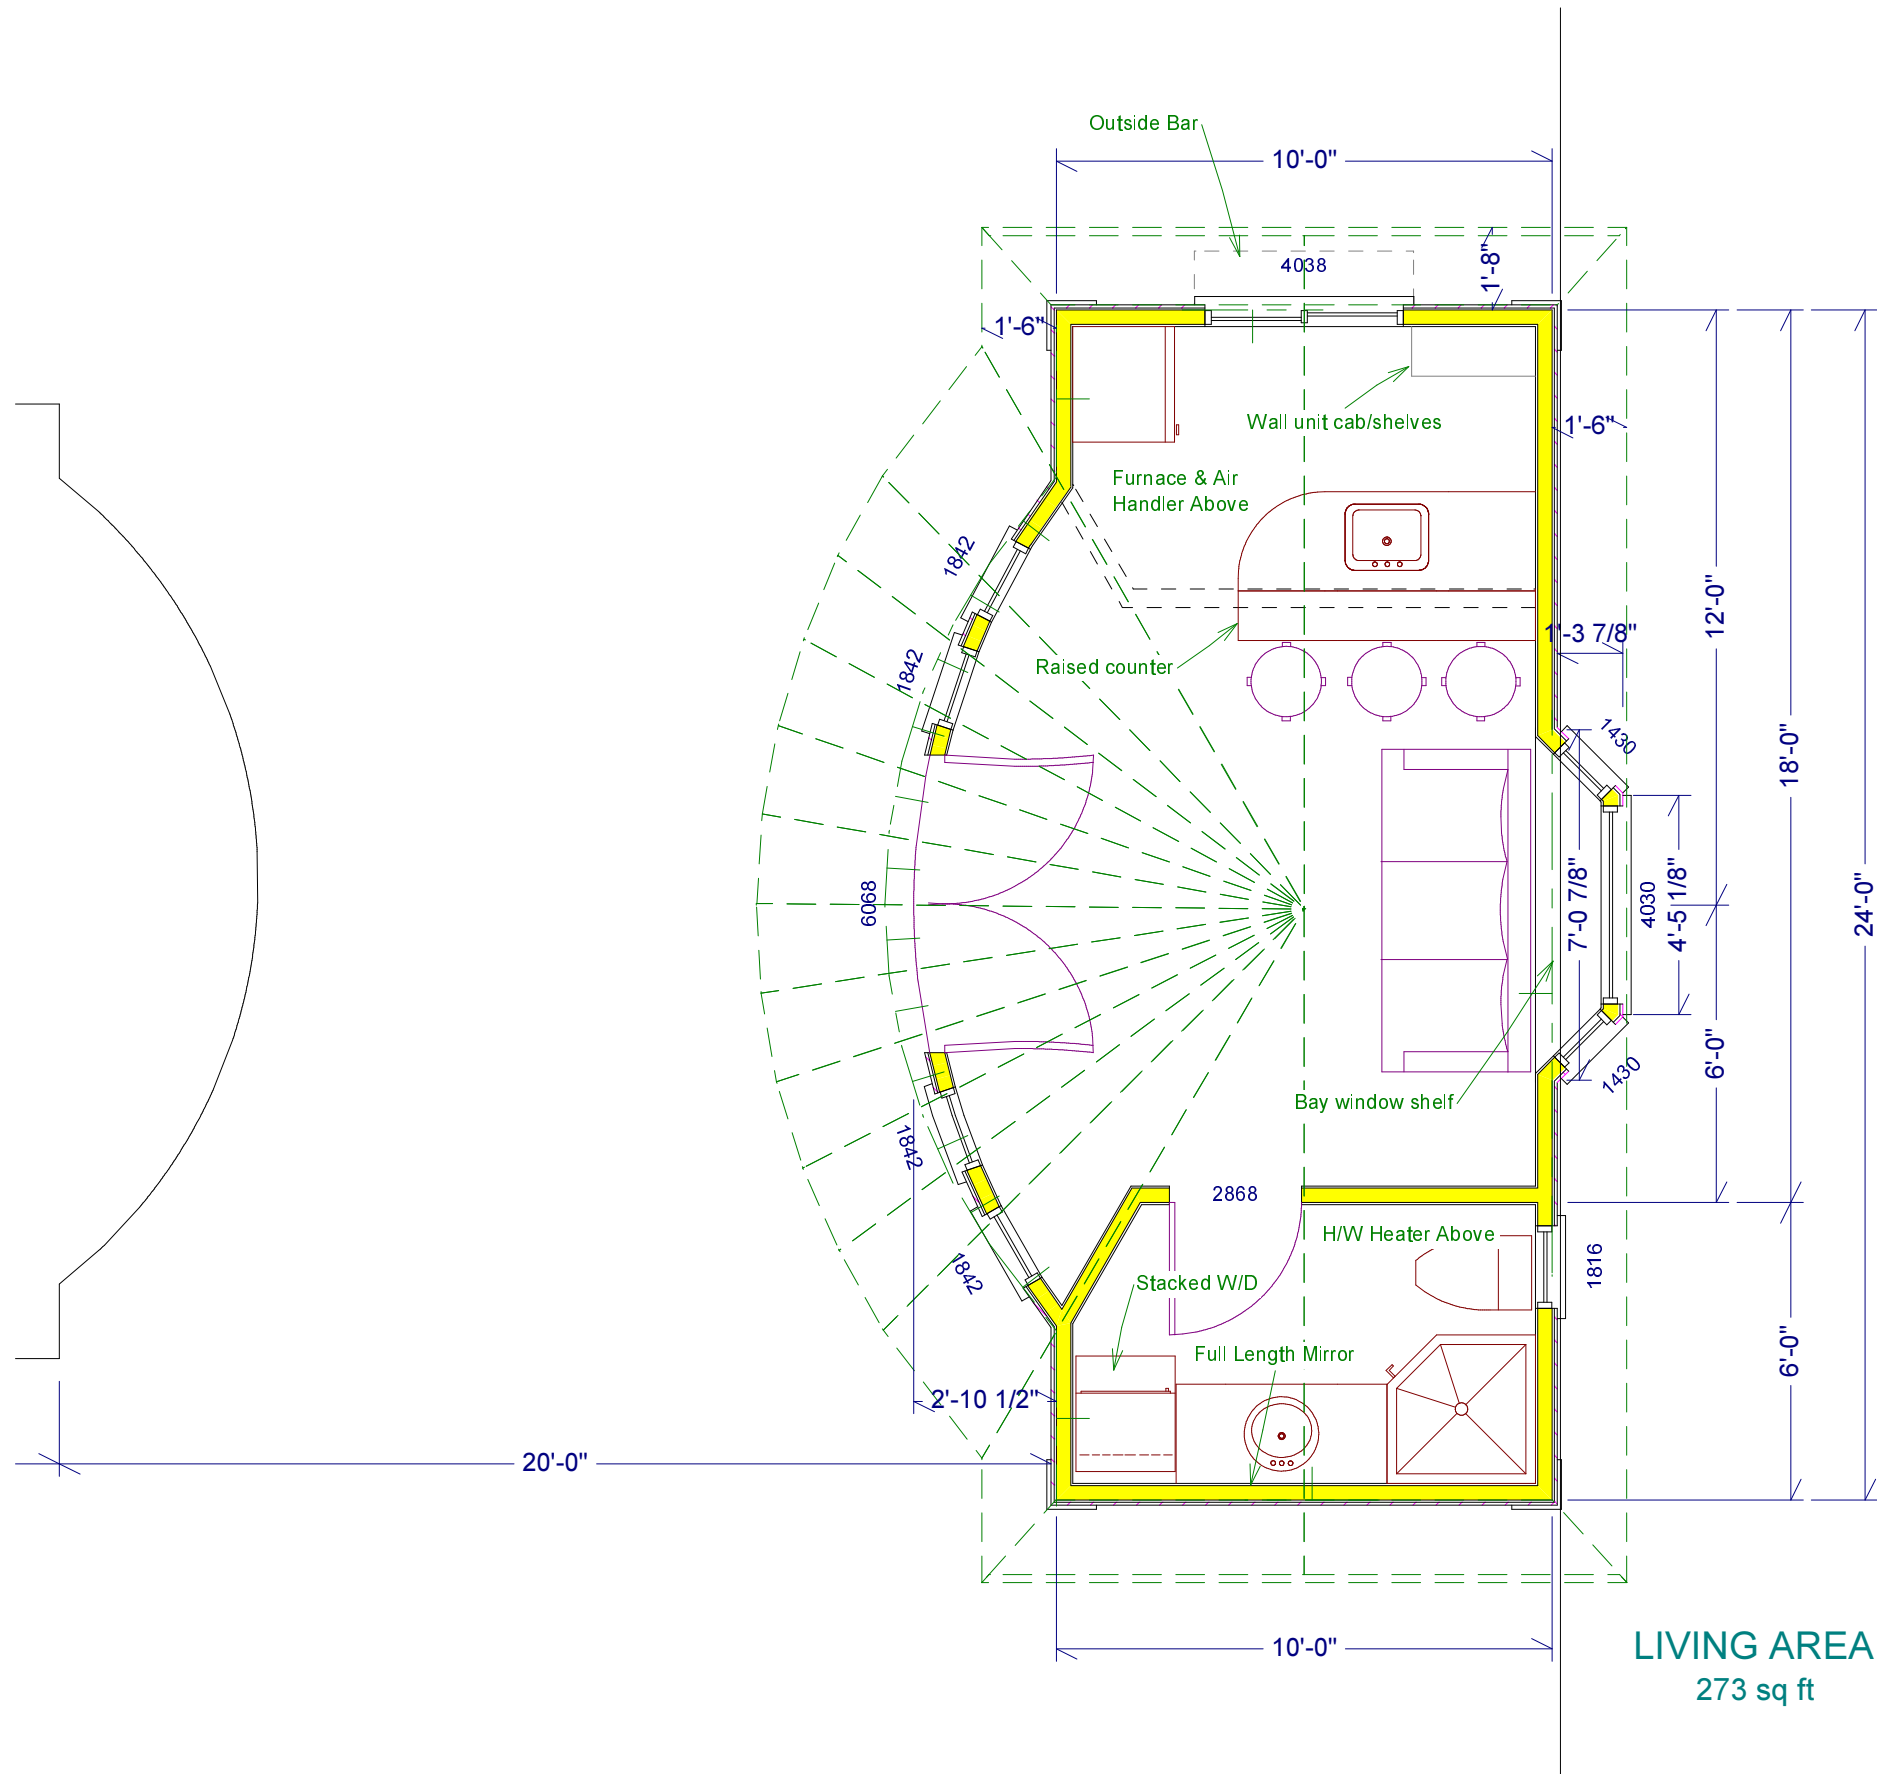

Jim & Theresa Tsunis Belle Terre, NY Pool House		<small>Copyright (c) 2003, All rights reserved.</small> David A. Webb, Inc. Design, Drafting, Engineering, General Contracting 516 - 982 - 8502			
		Date	Drawn by	Scale	Sheet
		4/4/03	DW	1/4" = 1'	

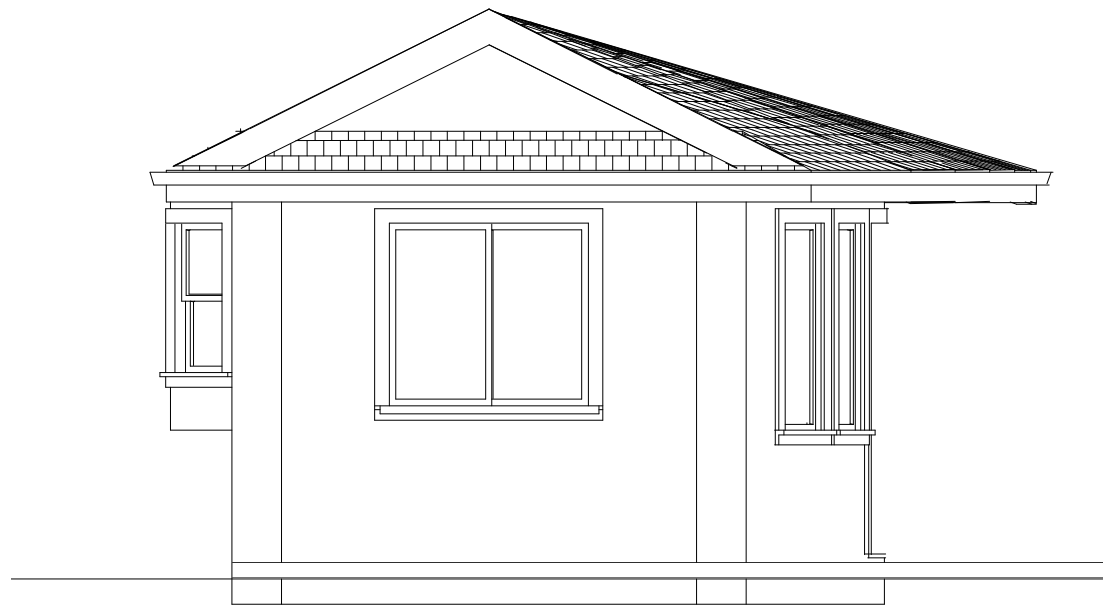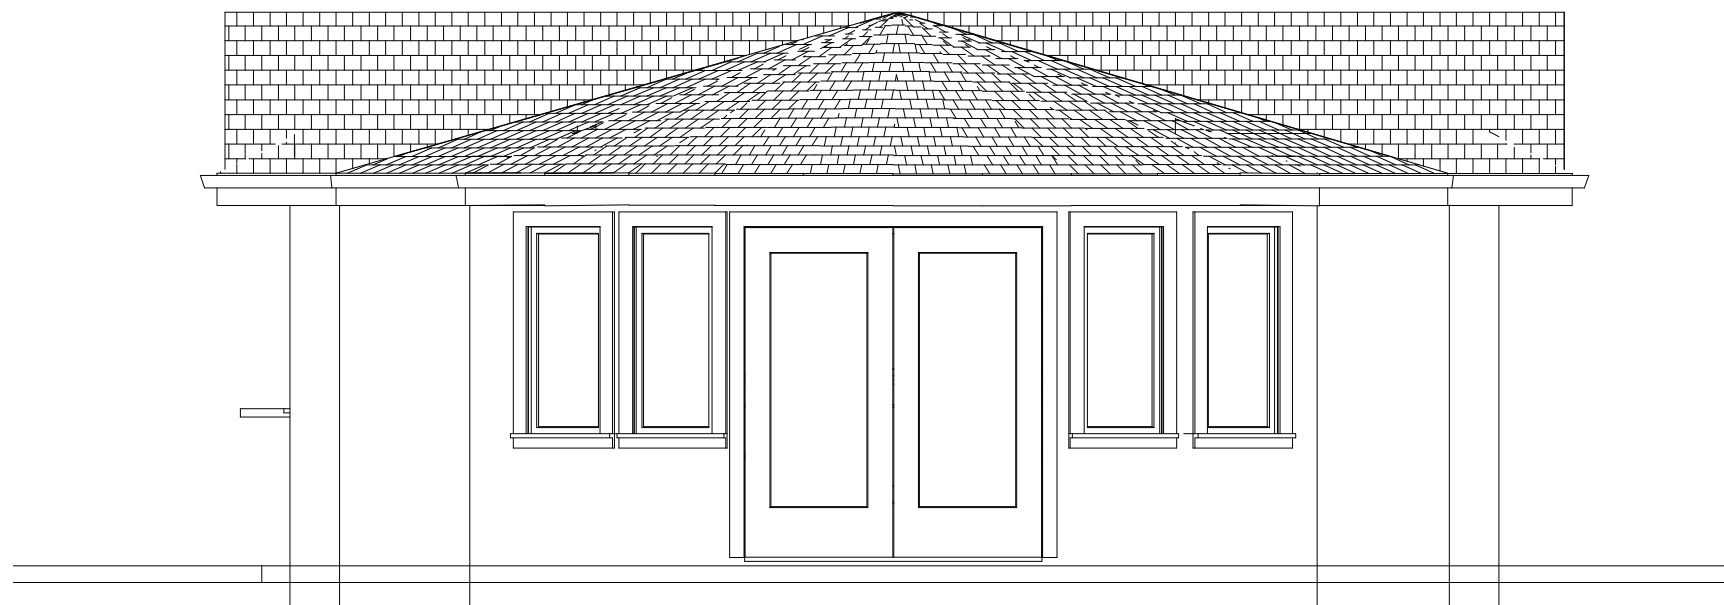

Jim & Theresa Tsunis
Belle Terre, NY

Pool House

Copyright (c) 2003, All rights reserved.

David A. Webb, Inc.

Design, Drafting, Engineering,
General Contracting

516 - 982 - 8502

Date	Drawn by	Scale	Sheet
4/4/03	DW	1/4" = 1'	