

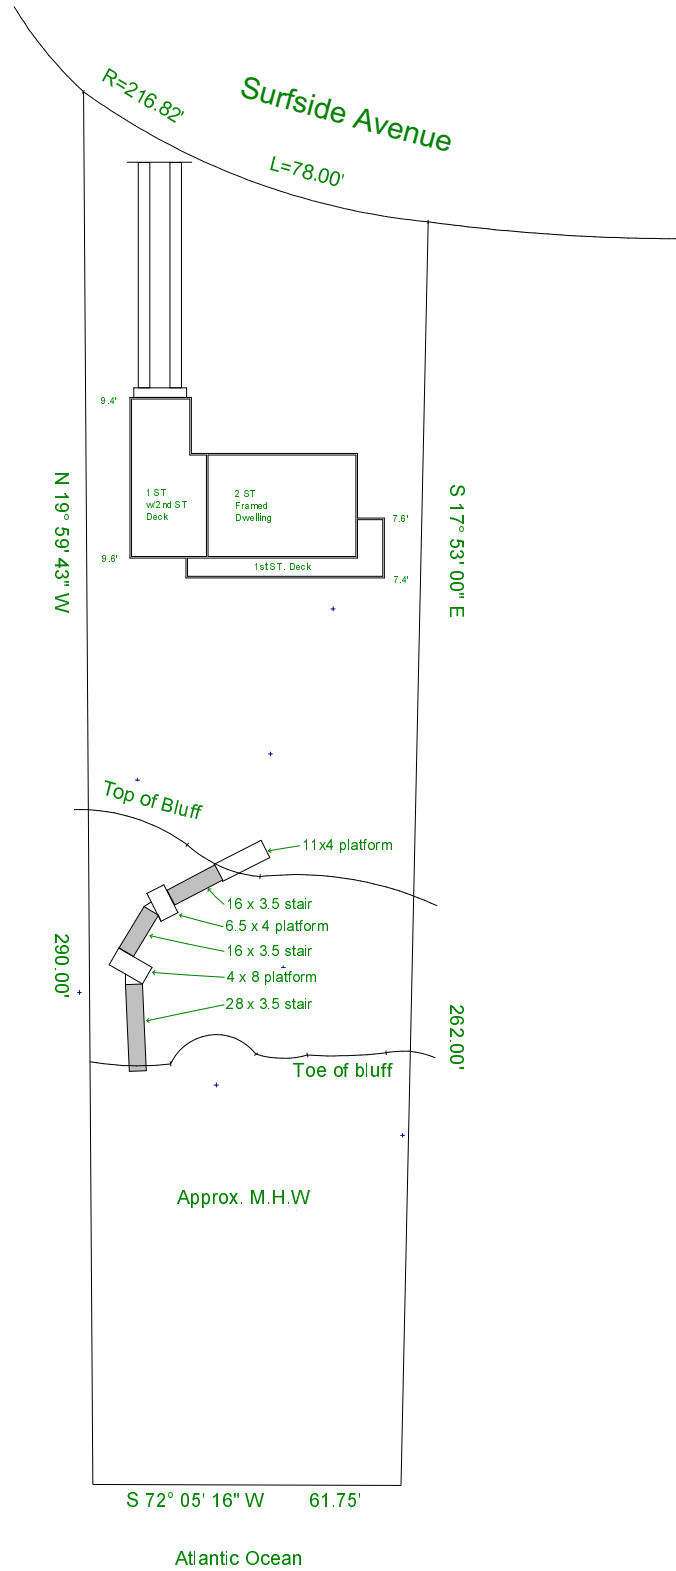


Map of Property
Situatē
Montauk, Town of East Hampton Suffolk Co, NY
Tax Map Ref: 0300-51-04-18 Scale = 1" - 40'

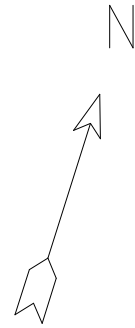

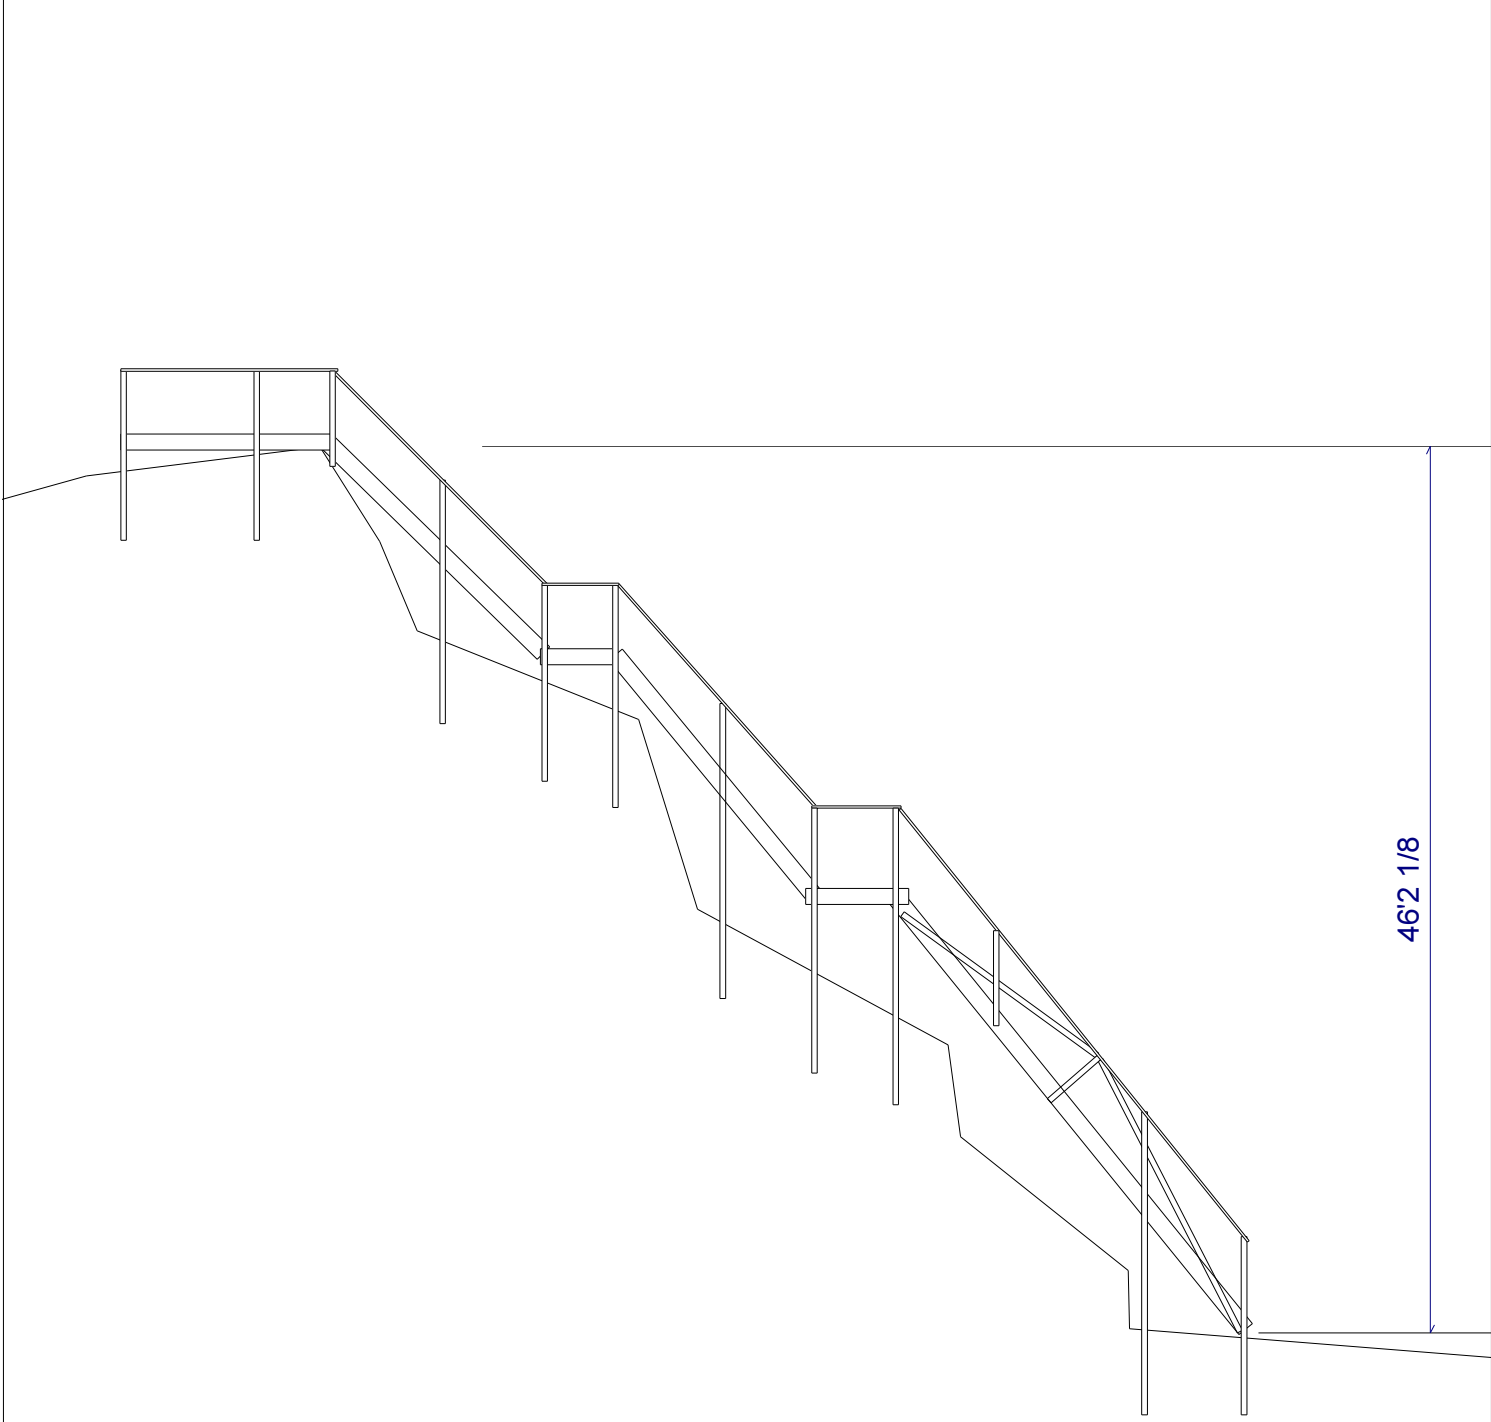

Cross Section - 1" = 10'